



www.autodesk.com/revit


Consultant
Address
Address
Address
Phone

Consultant
Address
Address
Address
Phone

Consultant
Address
Address
Address
Phone

Consultant
Address
Address
Address
Phone

Consultant
Address
Address
Address
Phone

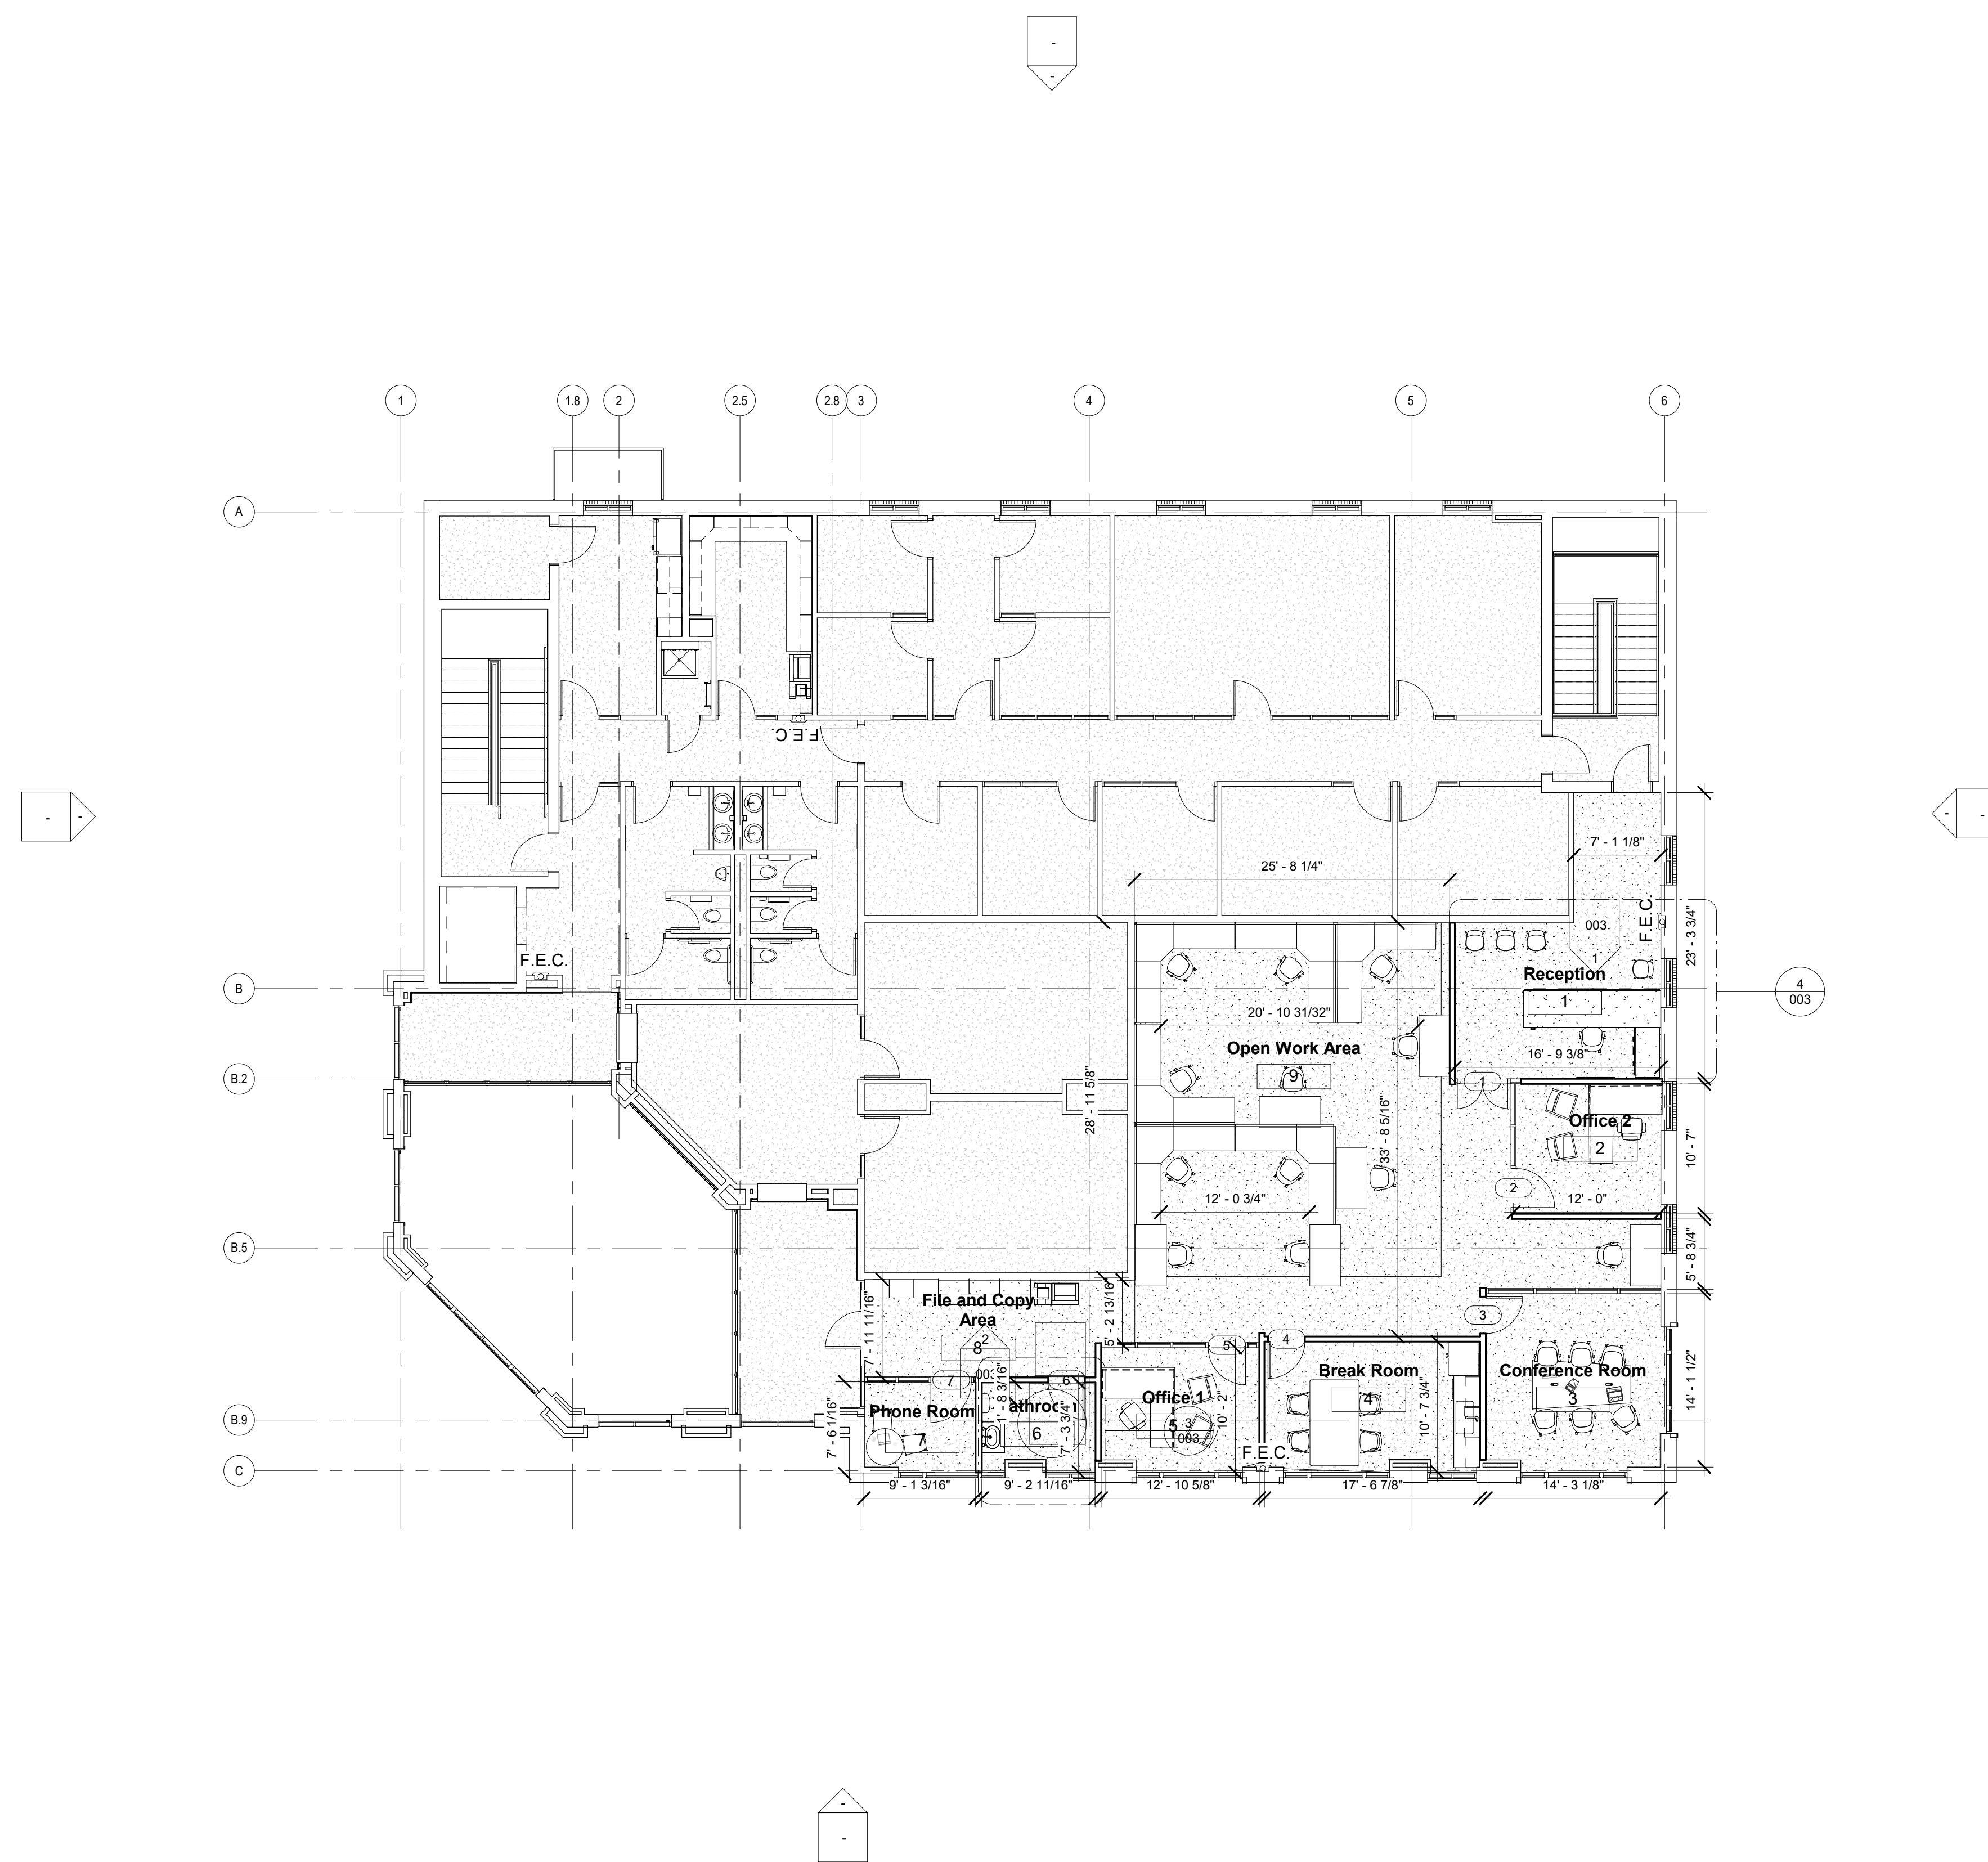

1 Level 2
1/8" = 1'-0"

No.	Description	Date

Megan Laliberty
The John T Wardlaw Upfit
New Construction
Floor Plan

Project Number	286
Date	3/31/23
Drawn By	Megan Laliberty
Checked By	Checker
001	
Scale	1/8" = 1'-0"

7/11/2023 4:41:21 PM



www.autodesk.com/revit


Consultant
Address
Address
Address
Phone

Consultant
Address
Address
Address
Phone

Consultant
Address
Address
Address
Phone

Consultant
Address
Address
Address
Phone

Consultant
Address
Address
Address
Phone

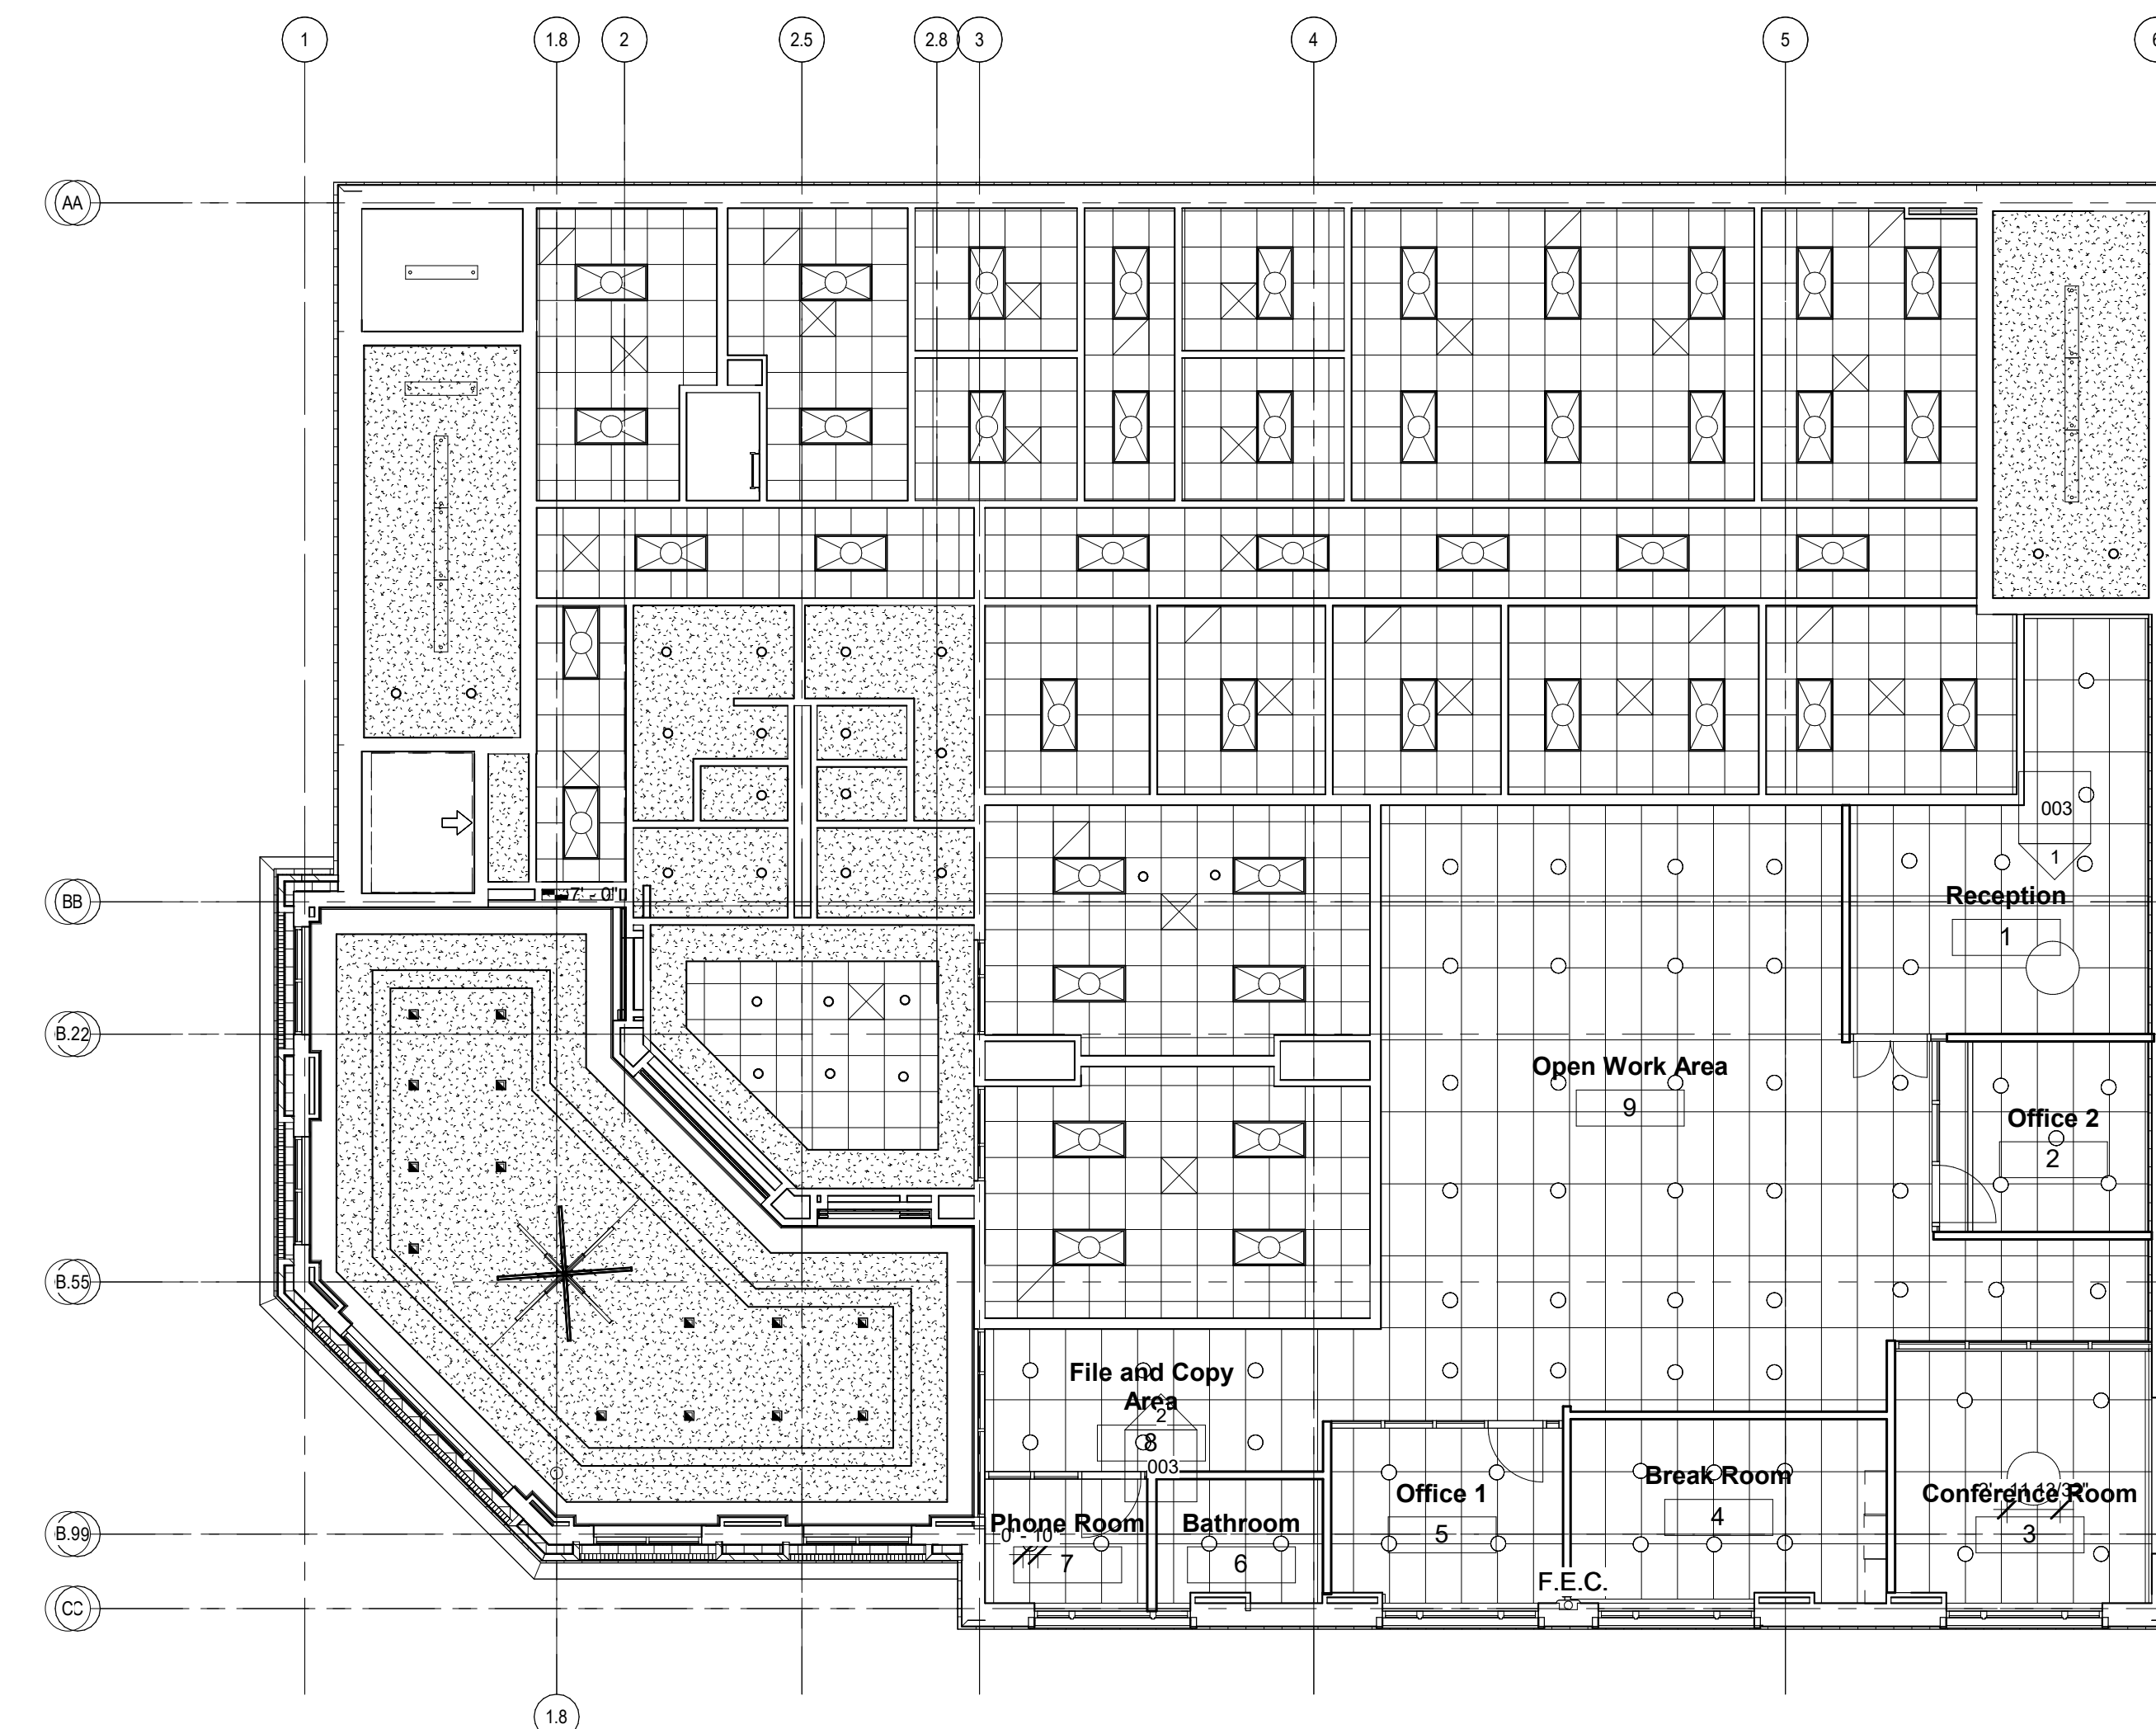

① Level 2
1/8" = 1'-0"

No.	Description	Date

Megan Laliberty
The John T Wardlaw Upfit
Reflected Ceiling Plan

Project Number	286
Date	3/31/23
Drawn By	Author
Checked By	Checker

002
Scale 1/8" = 1'-0"



www.autodesk.com/revit


Consultant
Address
Address
Address
Phone

Consultant
Address
Address
Address
Phone


Consultant
Address
Address
Address
Phone

Consultant
Address
Address
Address
Phone


Consultant
Address
Address
Address
Phone

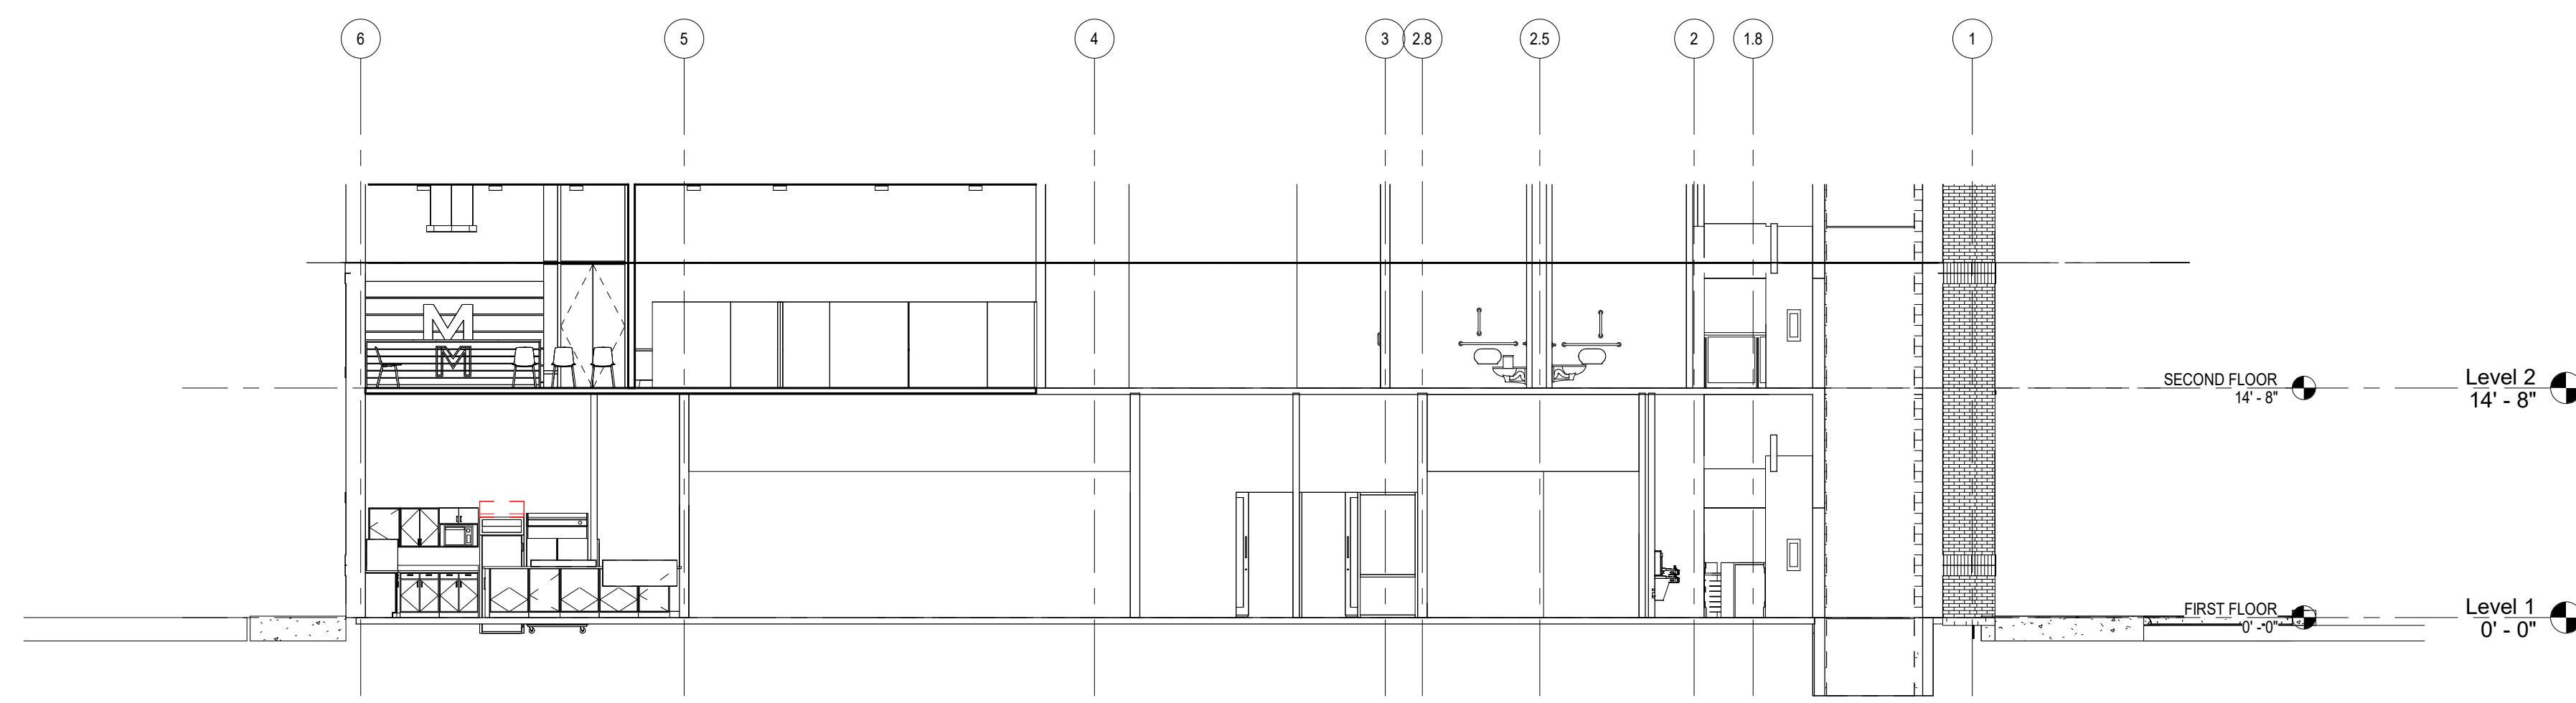


1 Elevation 1 - d
1/8" = 1'-0"

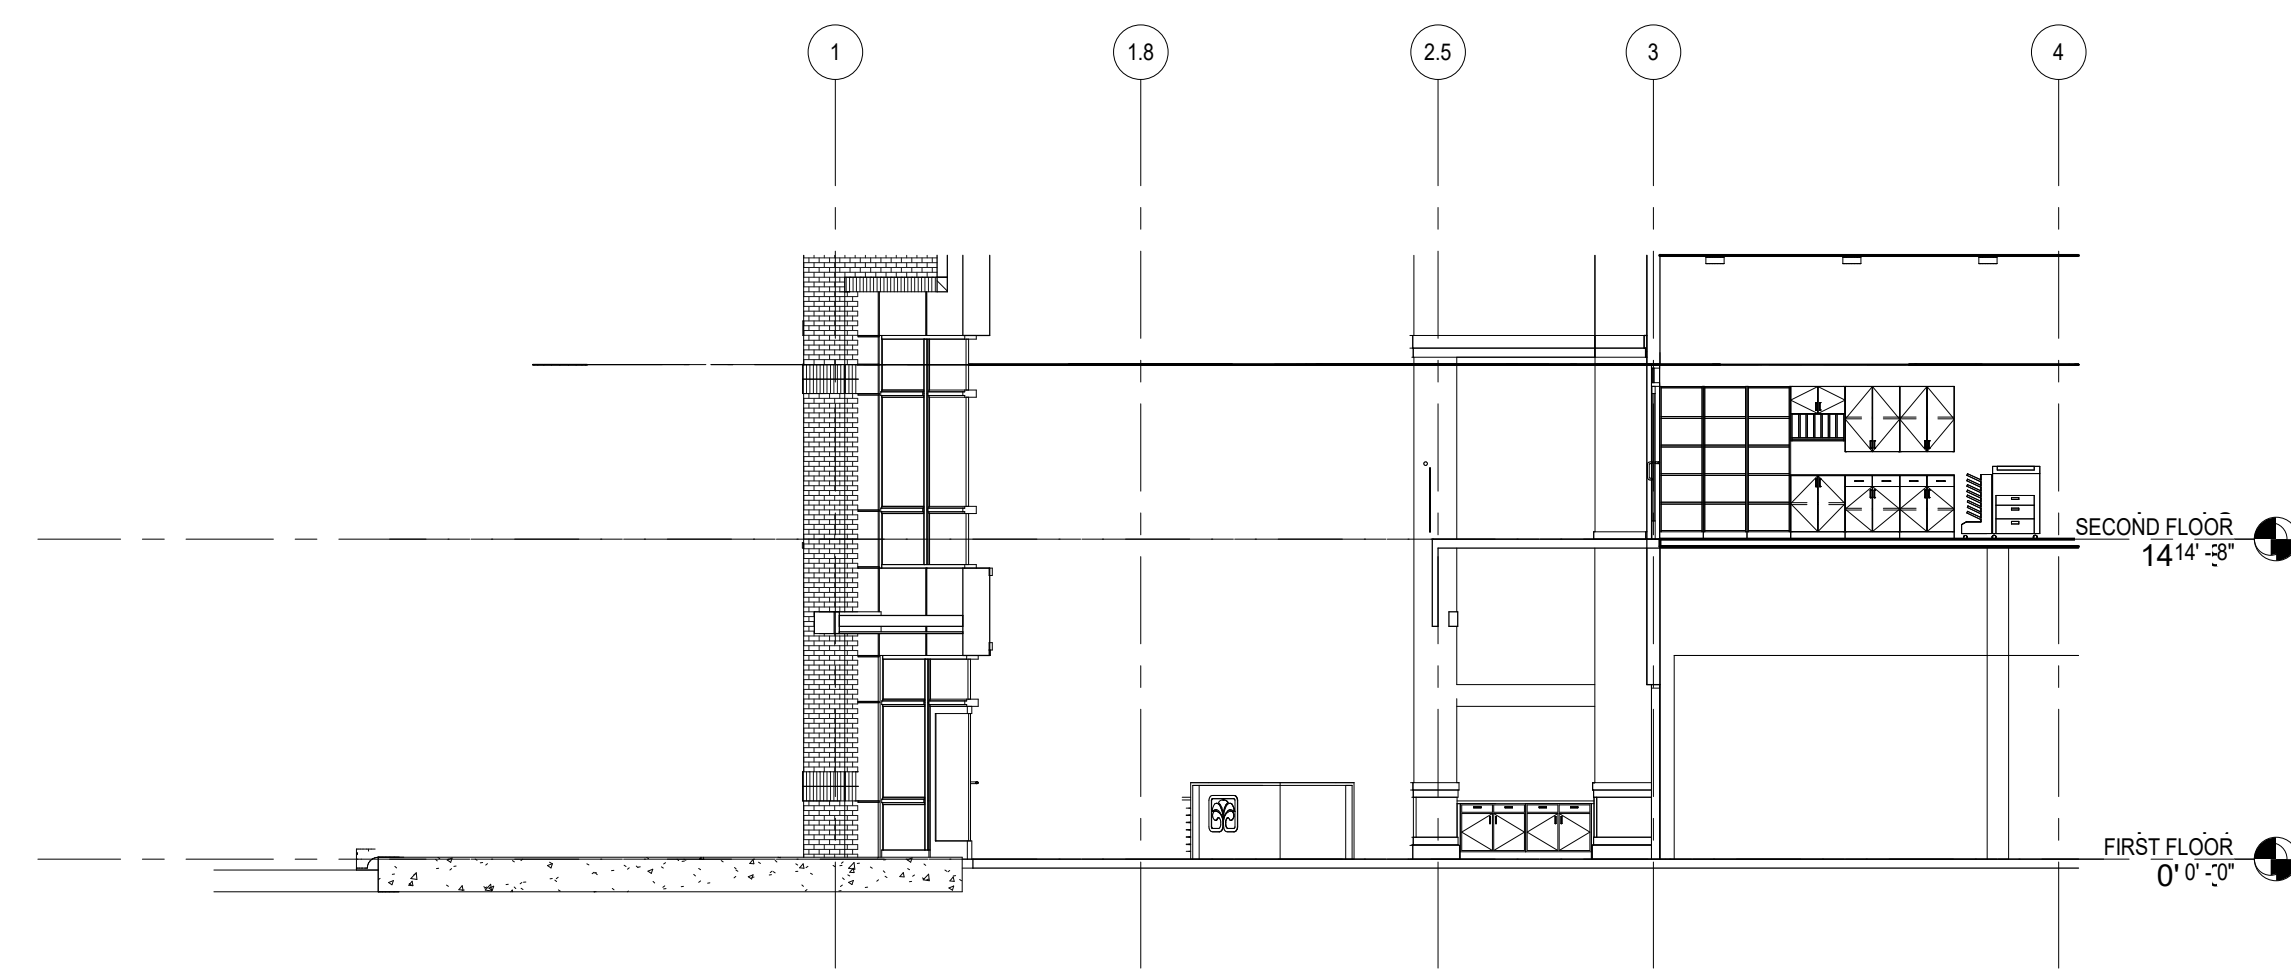

2 Elevation 1 - c
1/8" = 1'-0"

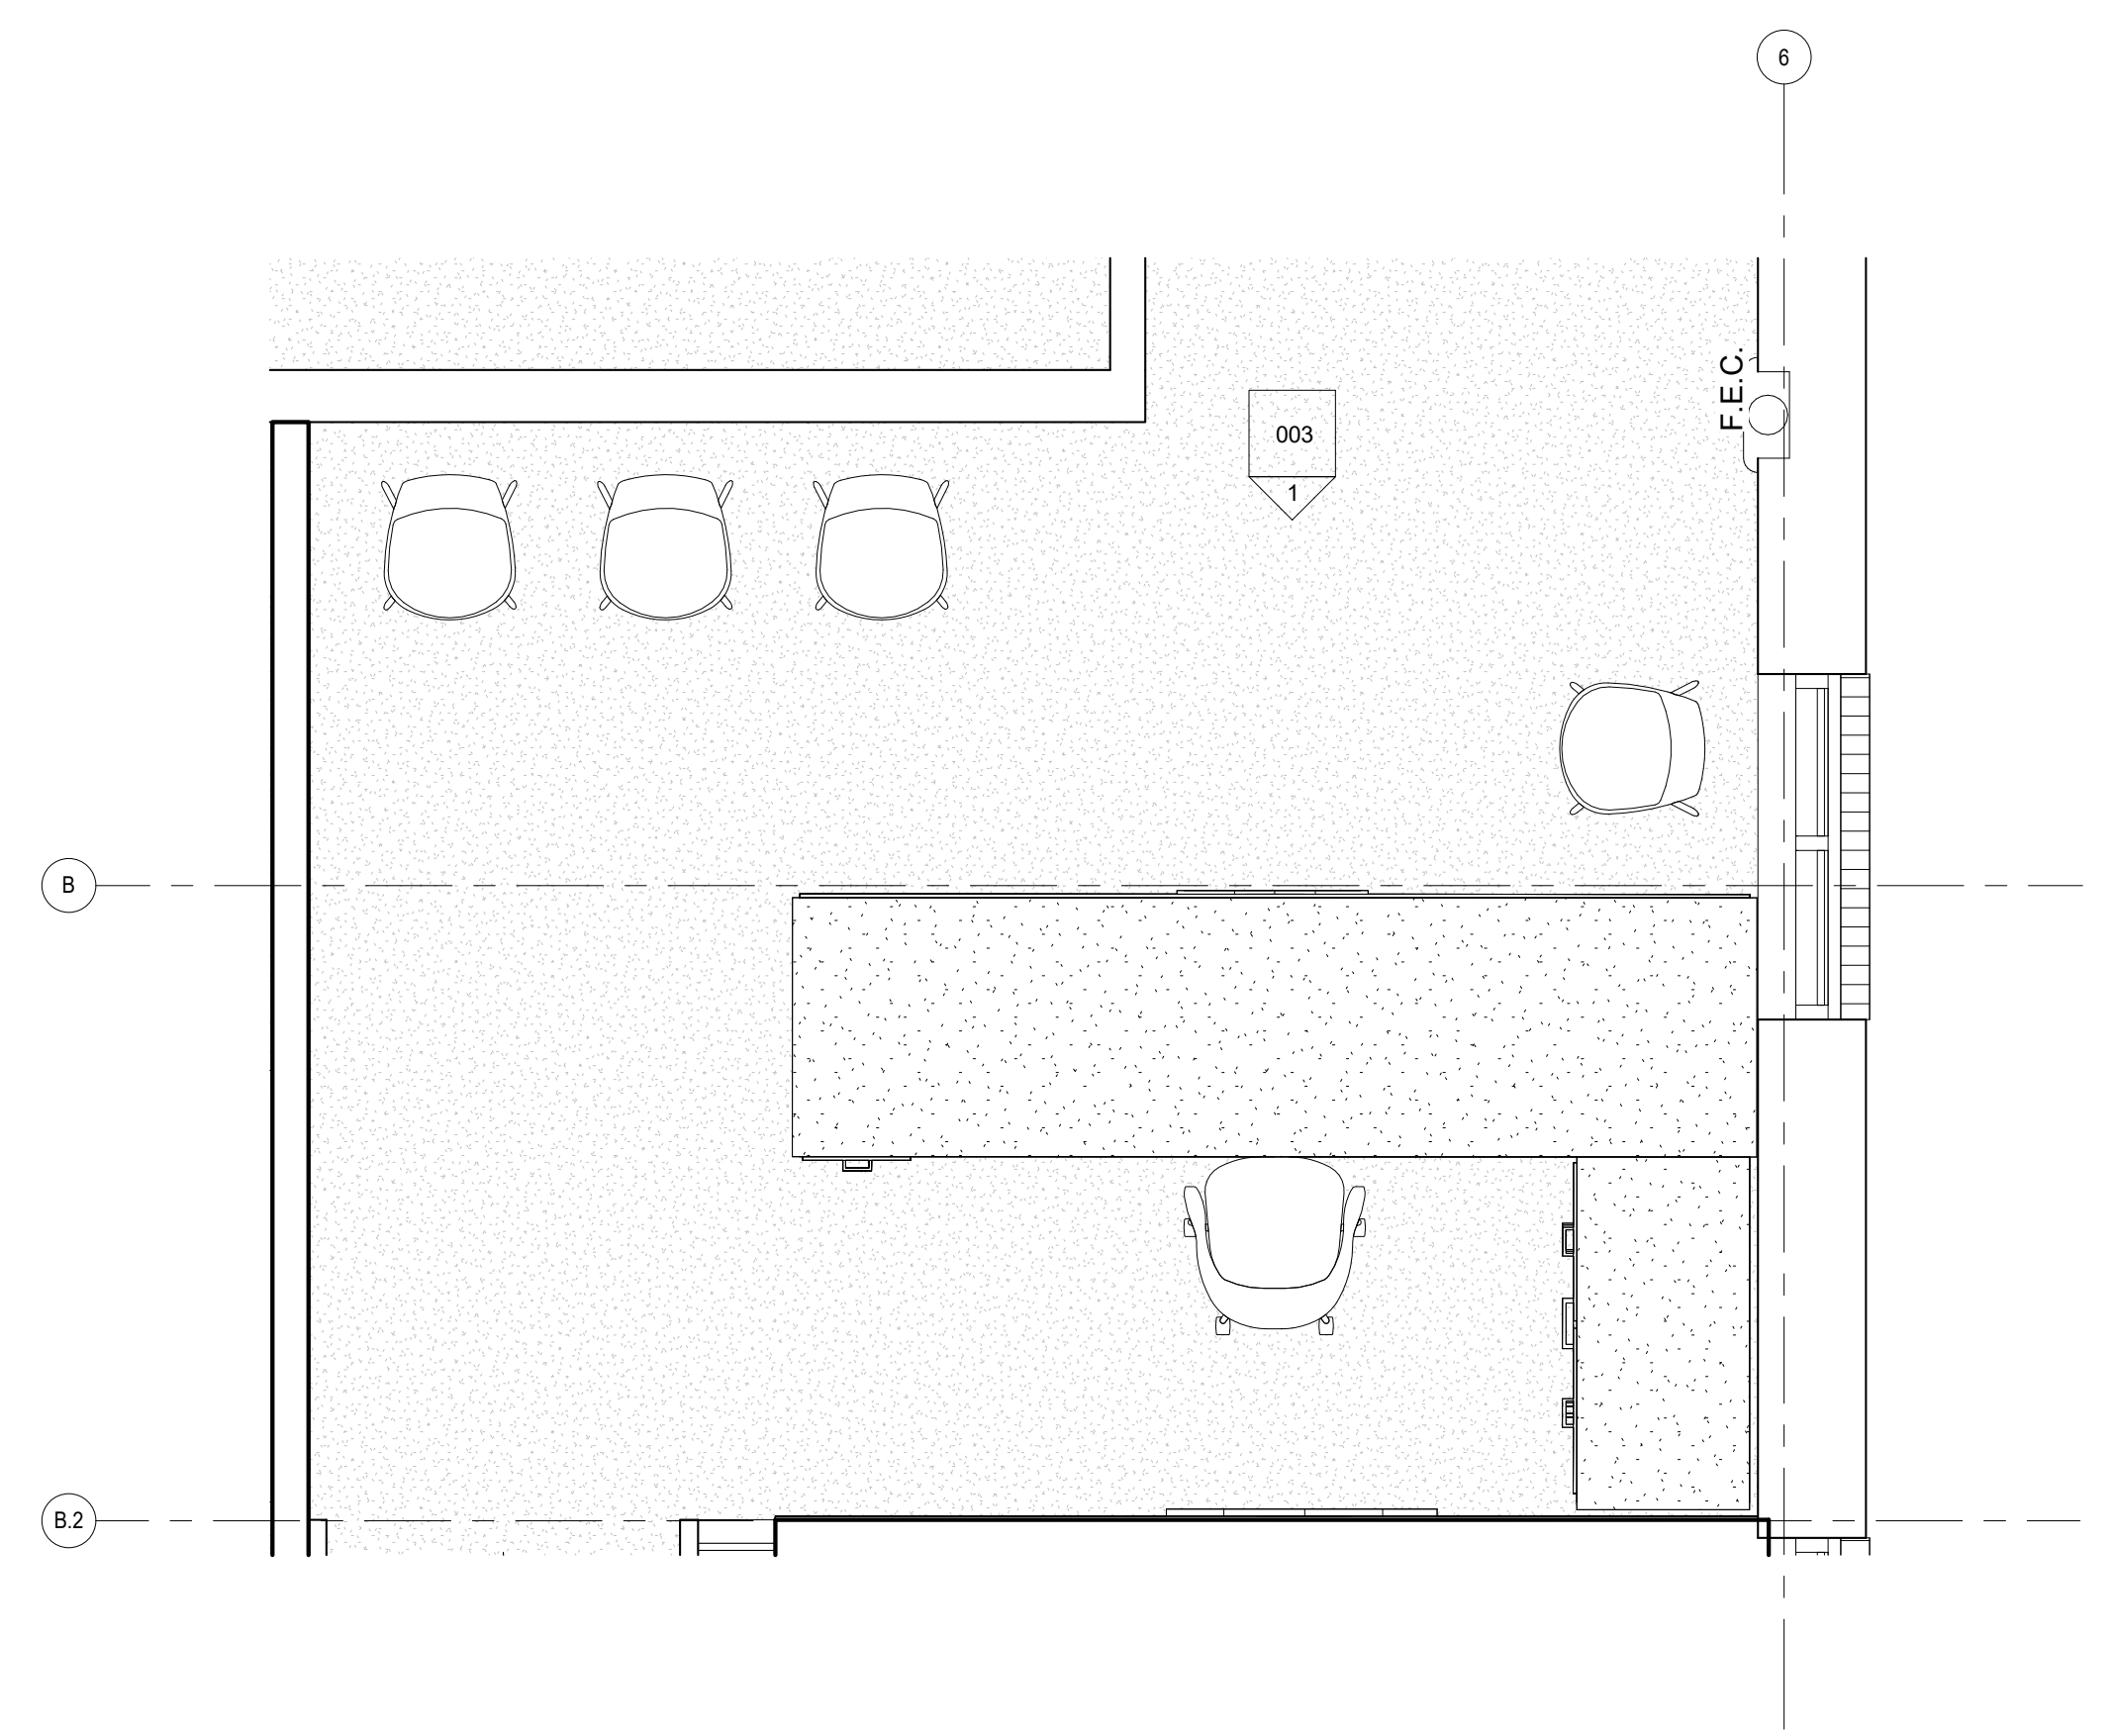

4 Level 2 - Callout 1
1/2" = 1'-0"

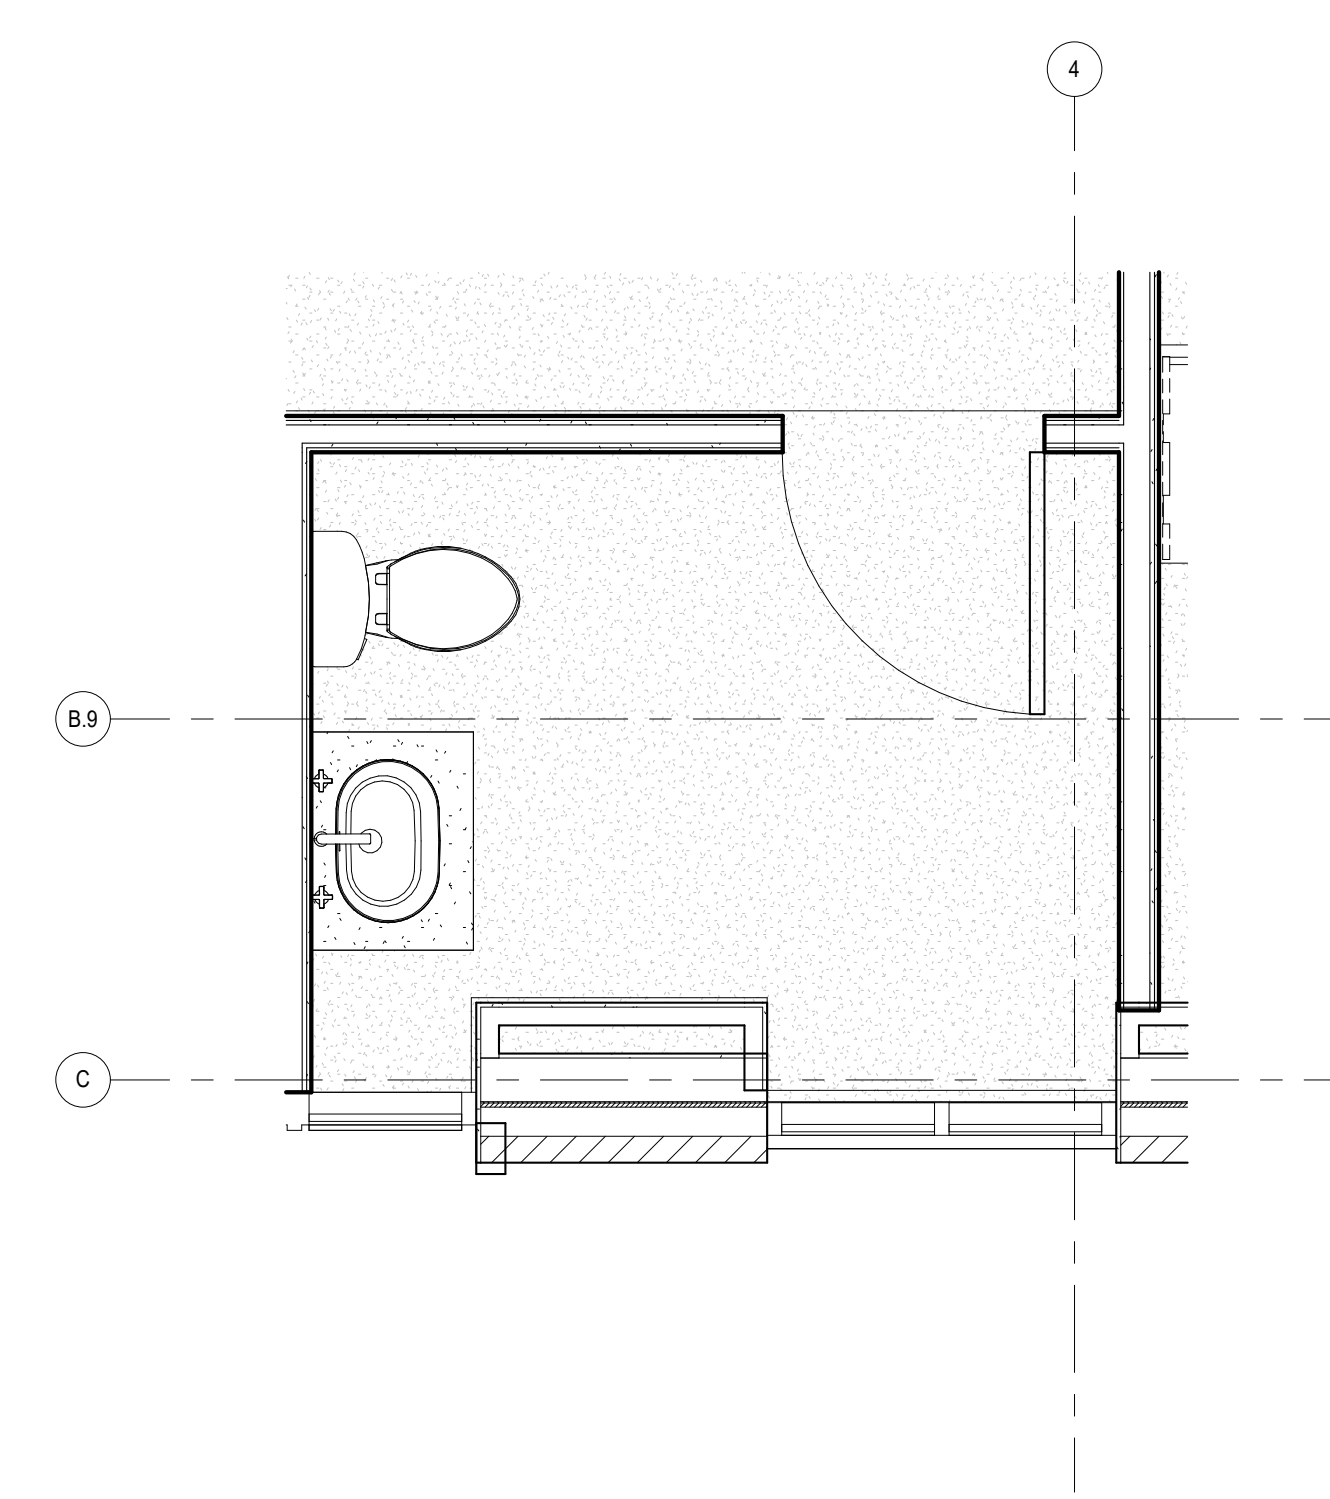

3 Level 2 - Callout 2
1/2" = 1'-0"

No.	Description	Date

Megan Laliberty
The John T
Wardlaw Upfit
Interior Elevations

Project Number	286
Date	3/31/23
Drawn By	Author
Checked By	Checker

003

Scale As indicated