



www.autodesk.com/revit


Consultant
Address
Address
Address
Phone

Consultant
Address
Address
Address
Phone

Consultant
Address
Address
Address
Phone

Consultant
Address
Address
Address
Phone

Consultant
Address
Address
Address
Phone

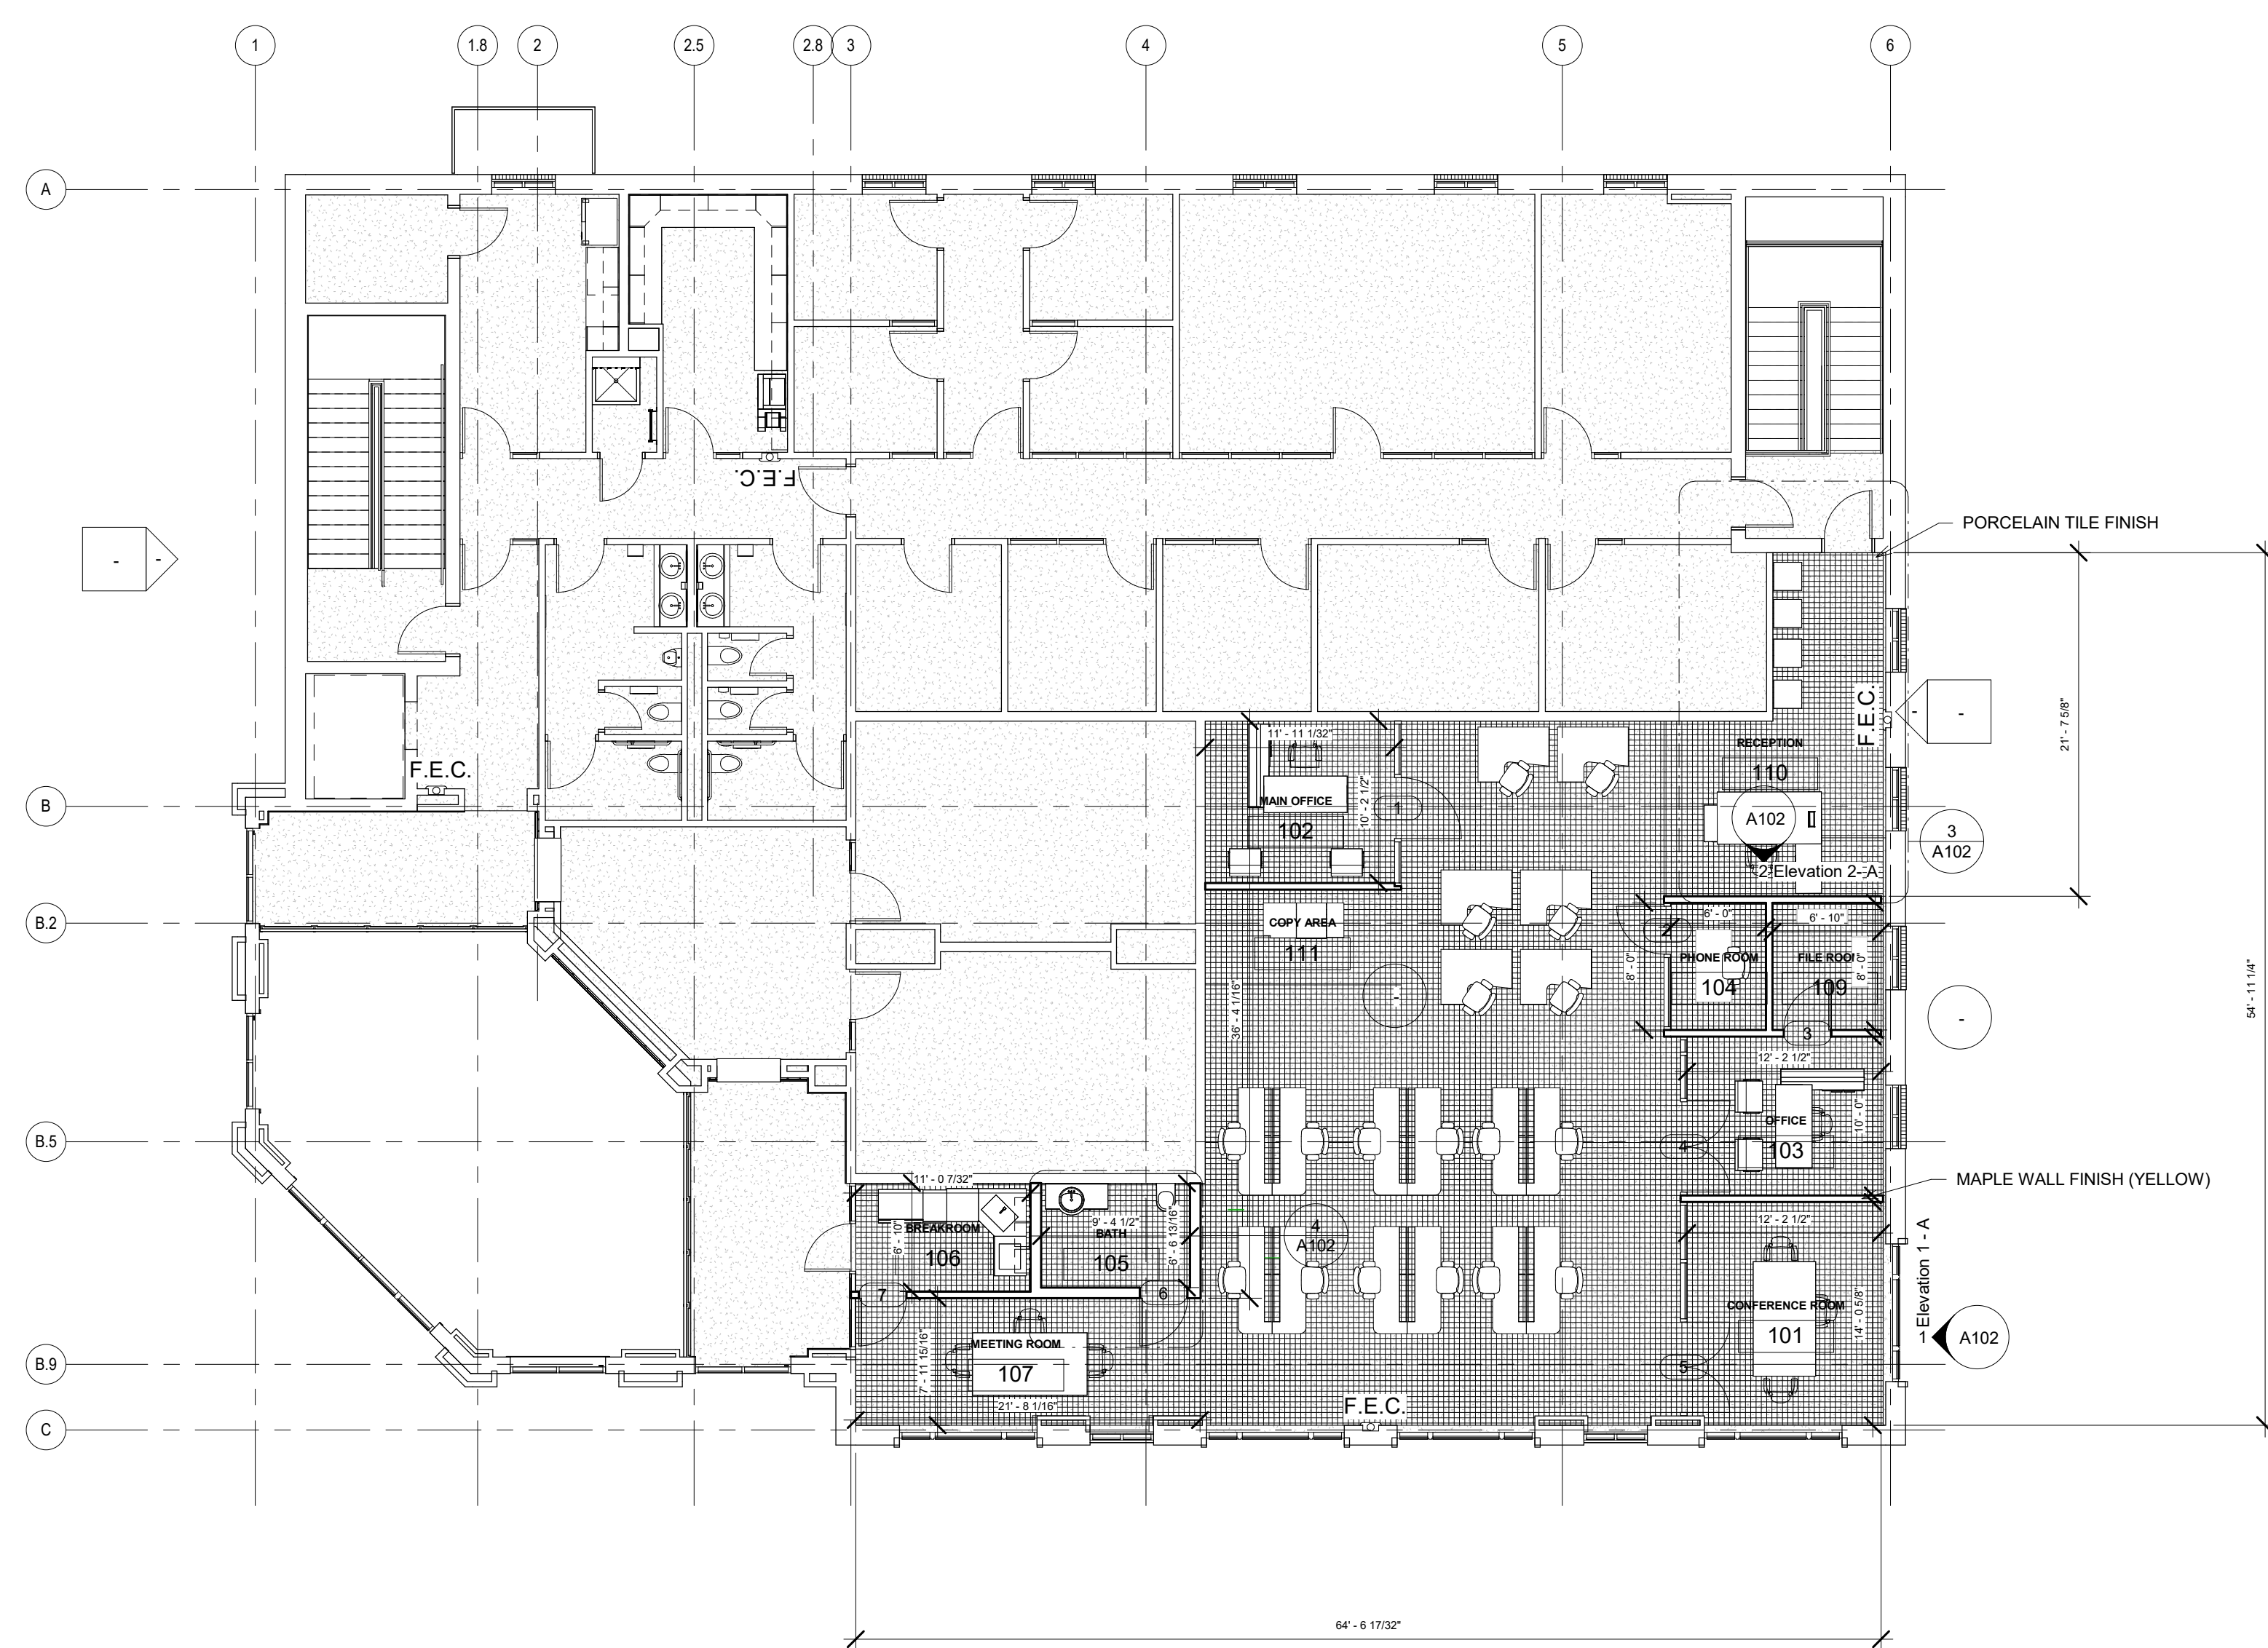

1 Level 2 Floor Plan
1/8" = 1'-0"

No.	Description	Date

JESSIE ARCE

LEVEL 2
FLOORPLAN

Project Number	MIDTERM
Date	3/30/2023
Drawn By	JESSIE ARCE
Checked By	Checker

A101

Scale 1/8" = 1'-0"

7/11/2023 4:38:33 PM



www.autodesk.com/revit


Consultant
Address
Address
Address
Phone

Consultant
Address
Address
Address
Phone


Consultant
Address
Address
Address
Phone

Consultant
Address
Address
Address
Phone


Consultant
Address
Address
Address
Phone

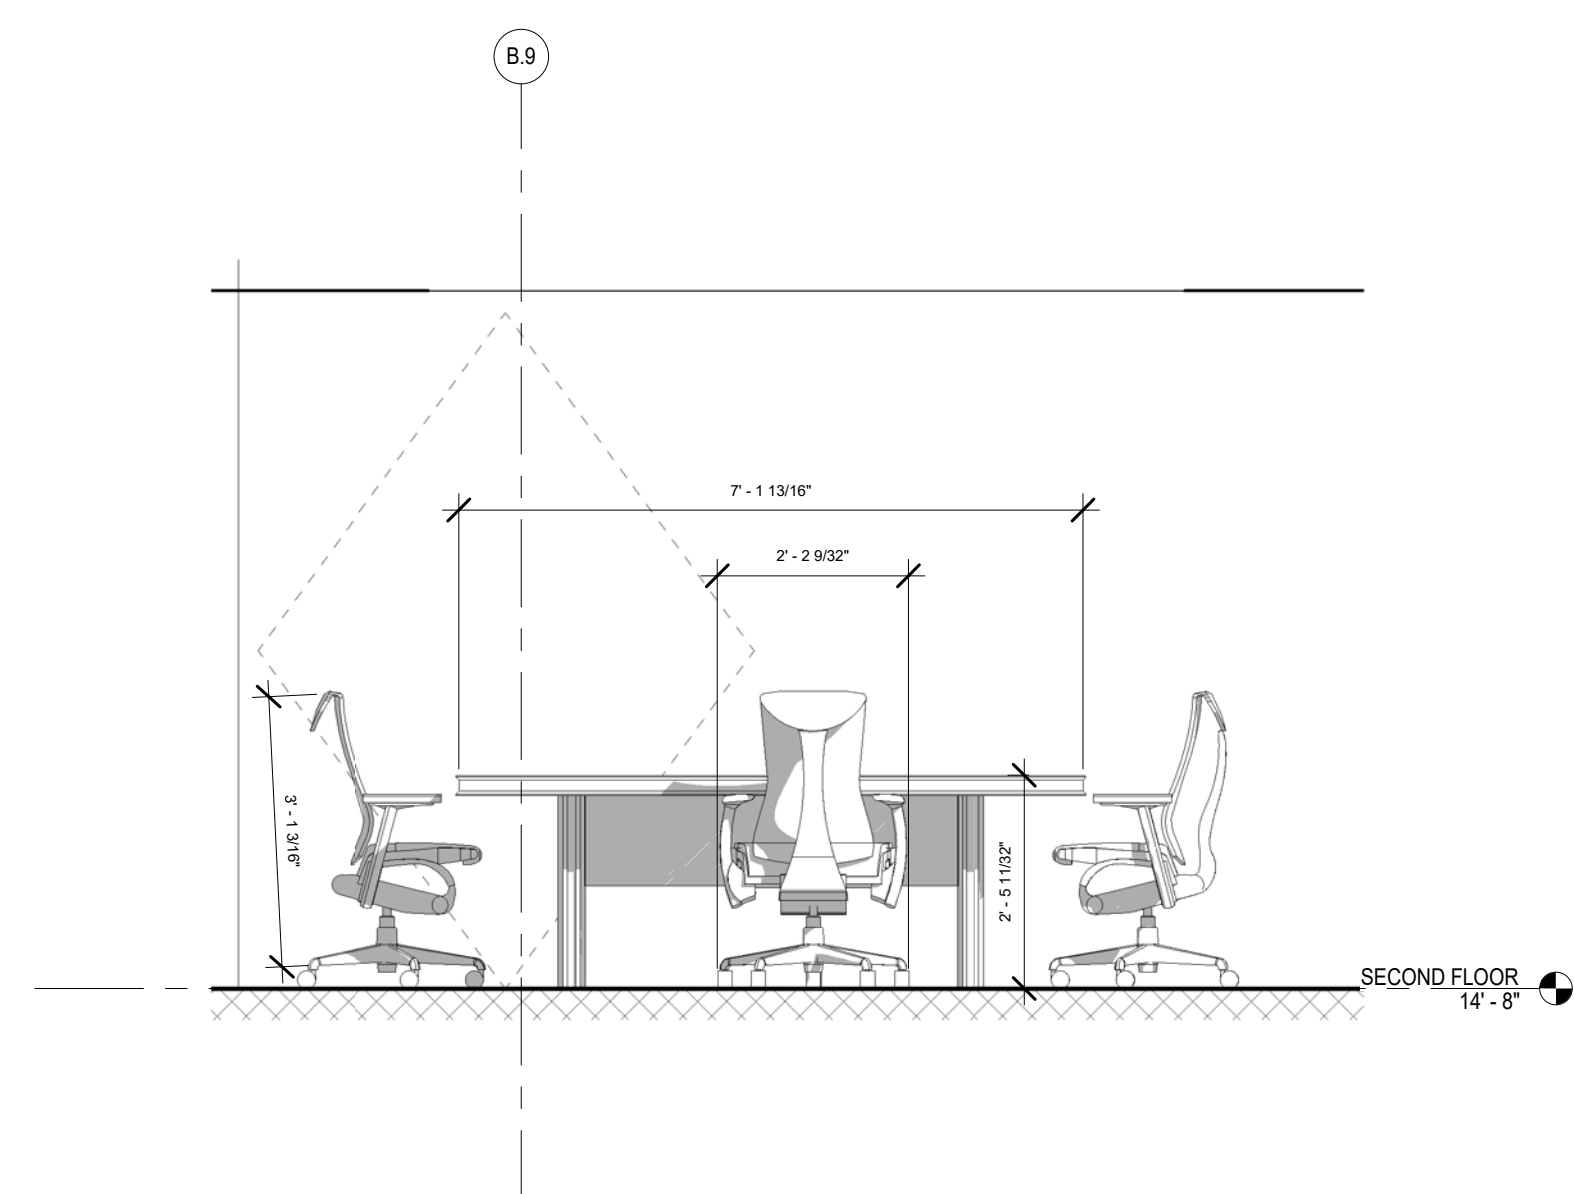


1 Elevation 1 - A
1/2" = 1'-0"

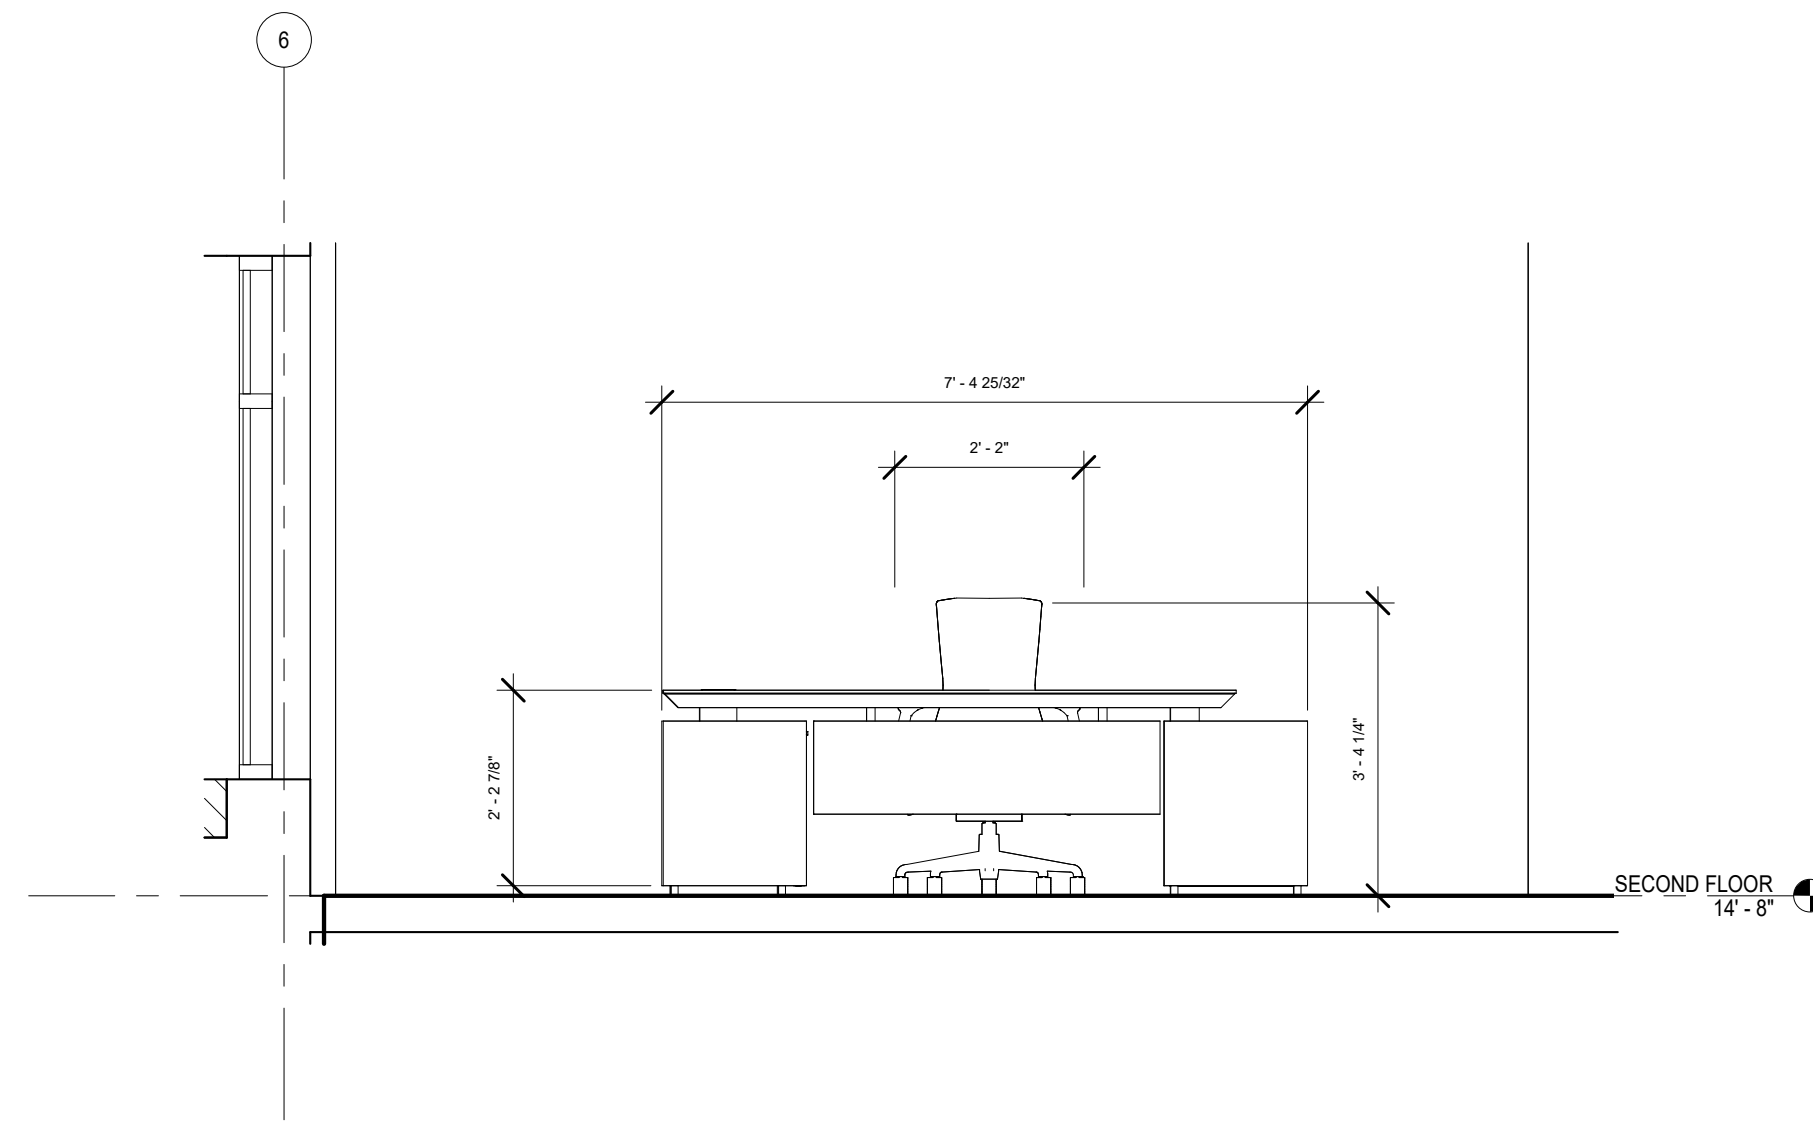

2 Elevation 2 - A
1/2" = 1'-0"

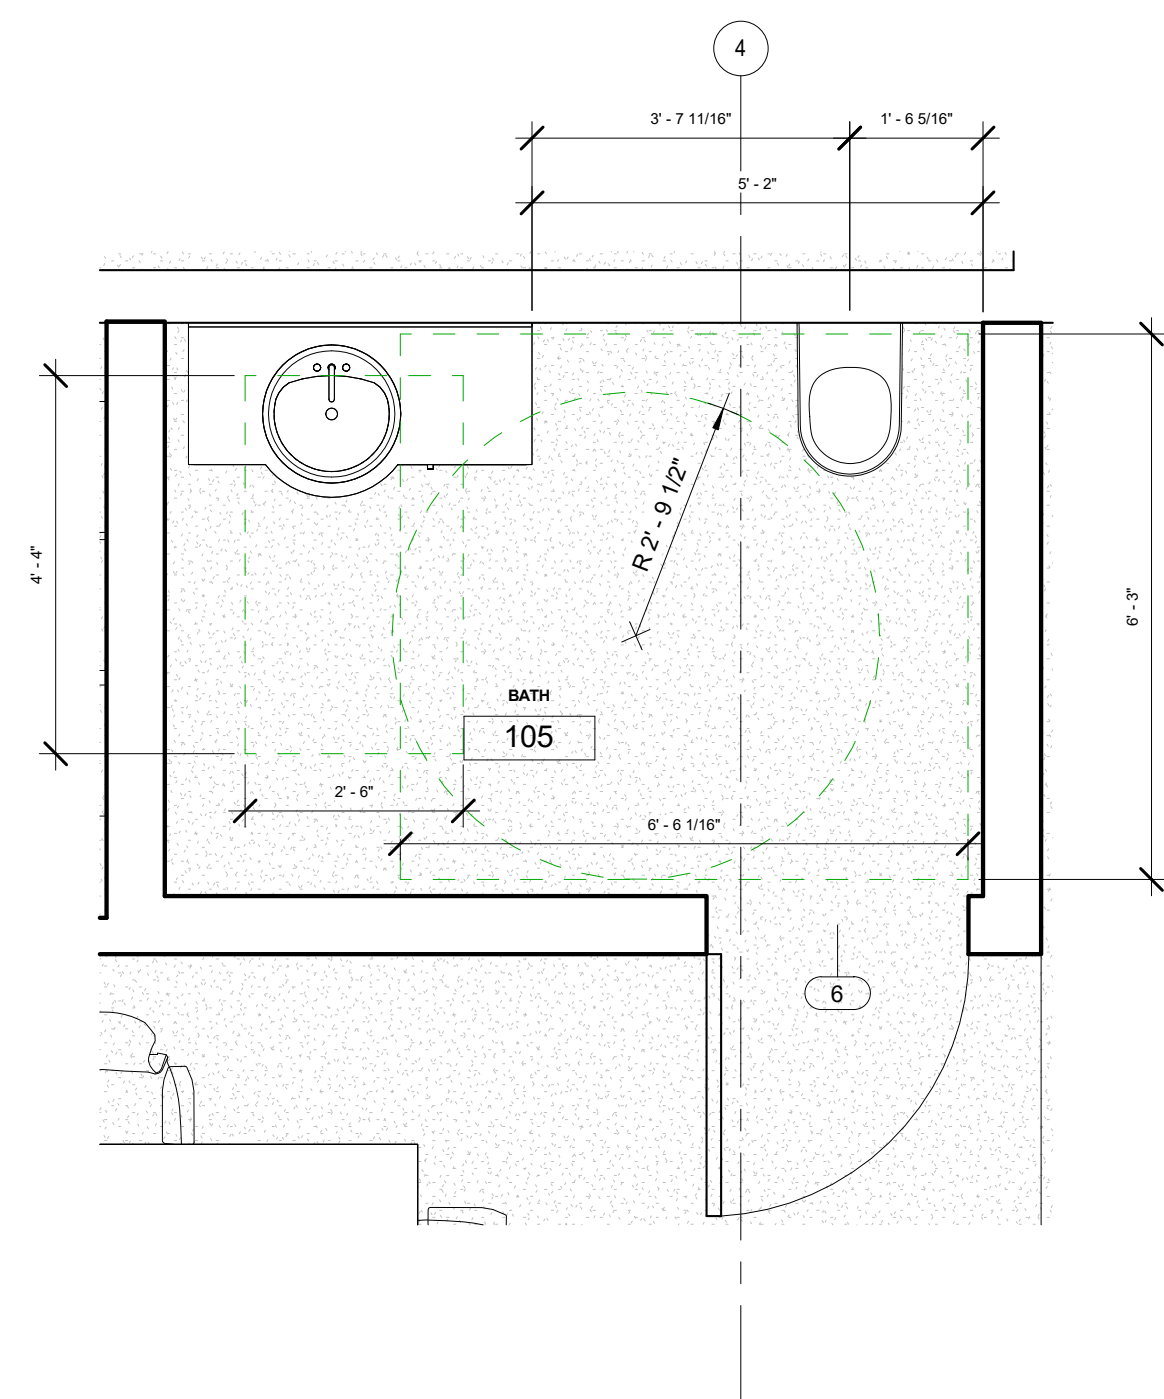

4 Bathroom Enlarged Plan
1/2" = 1'-0"

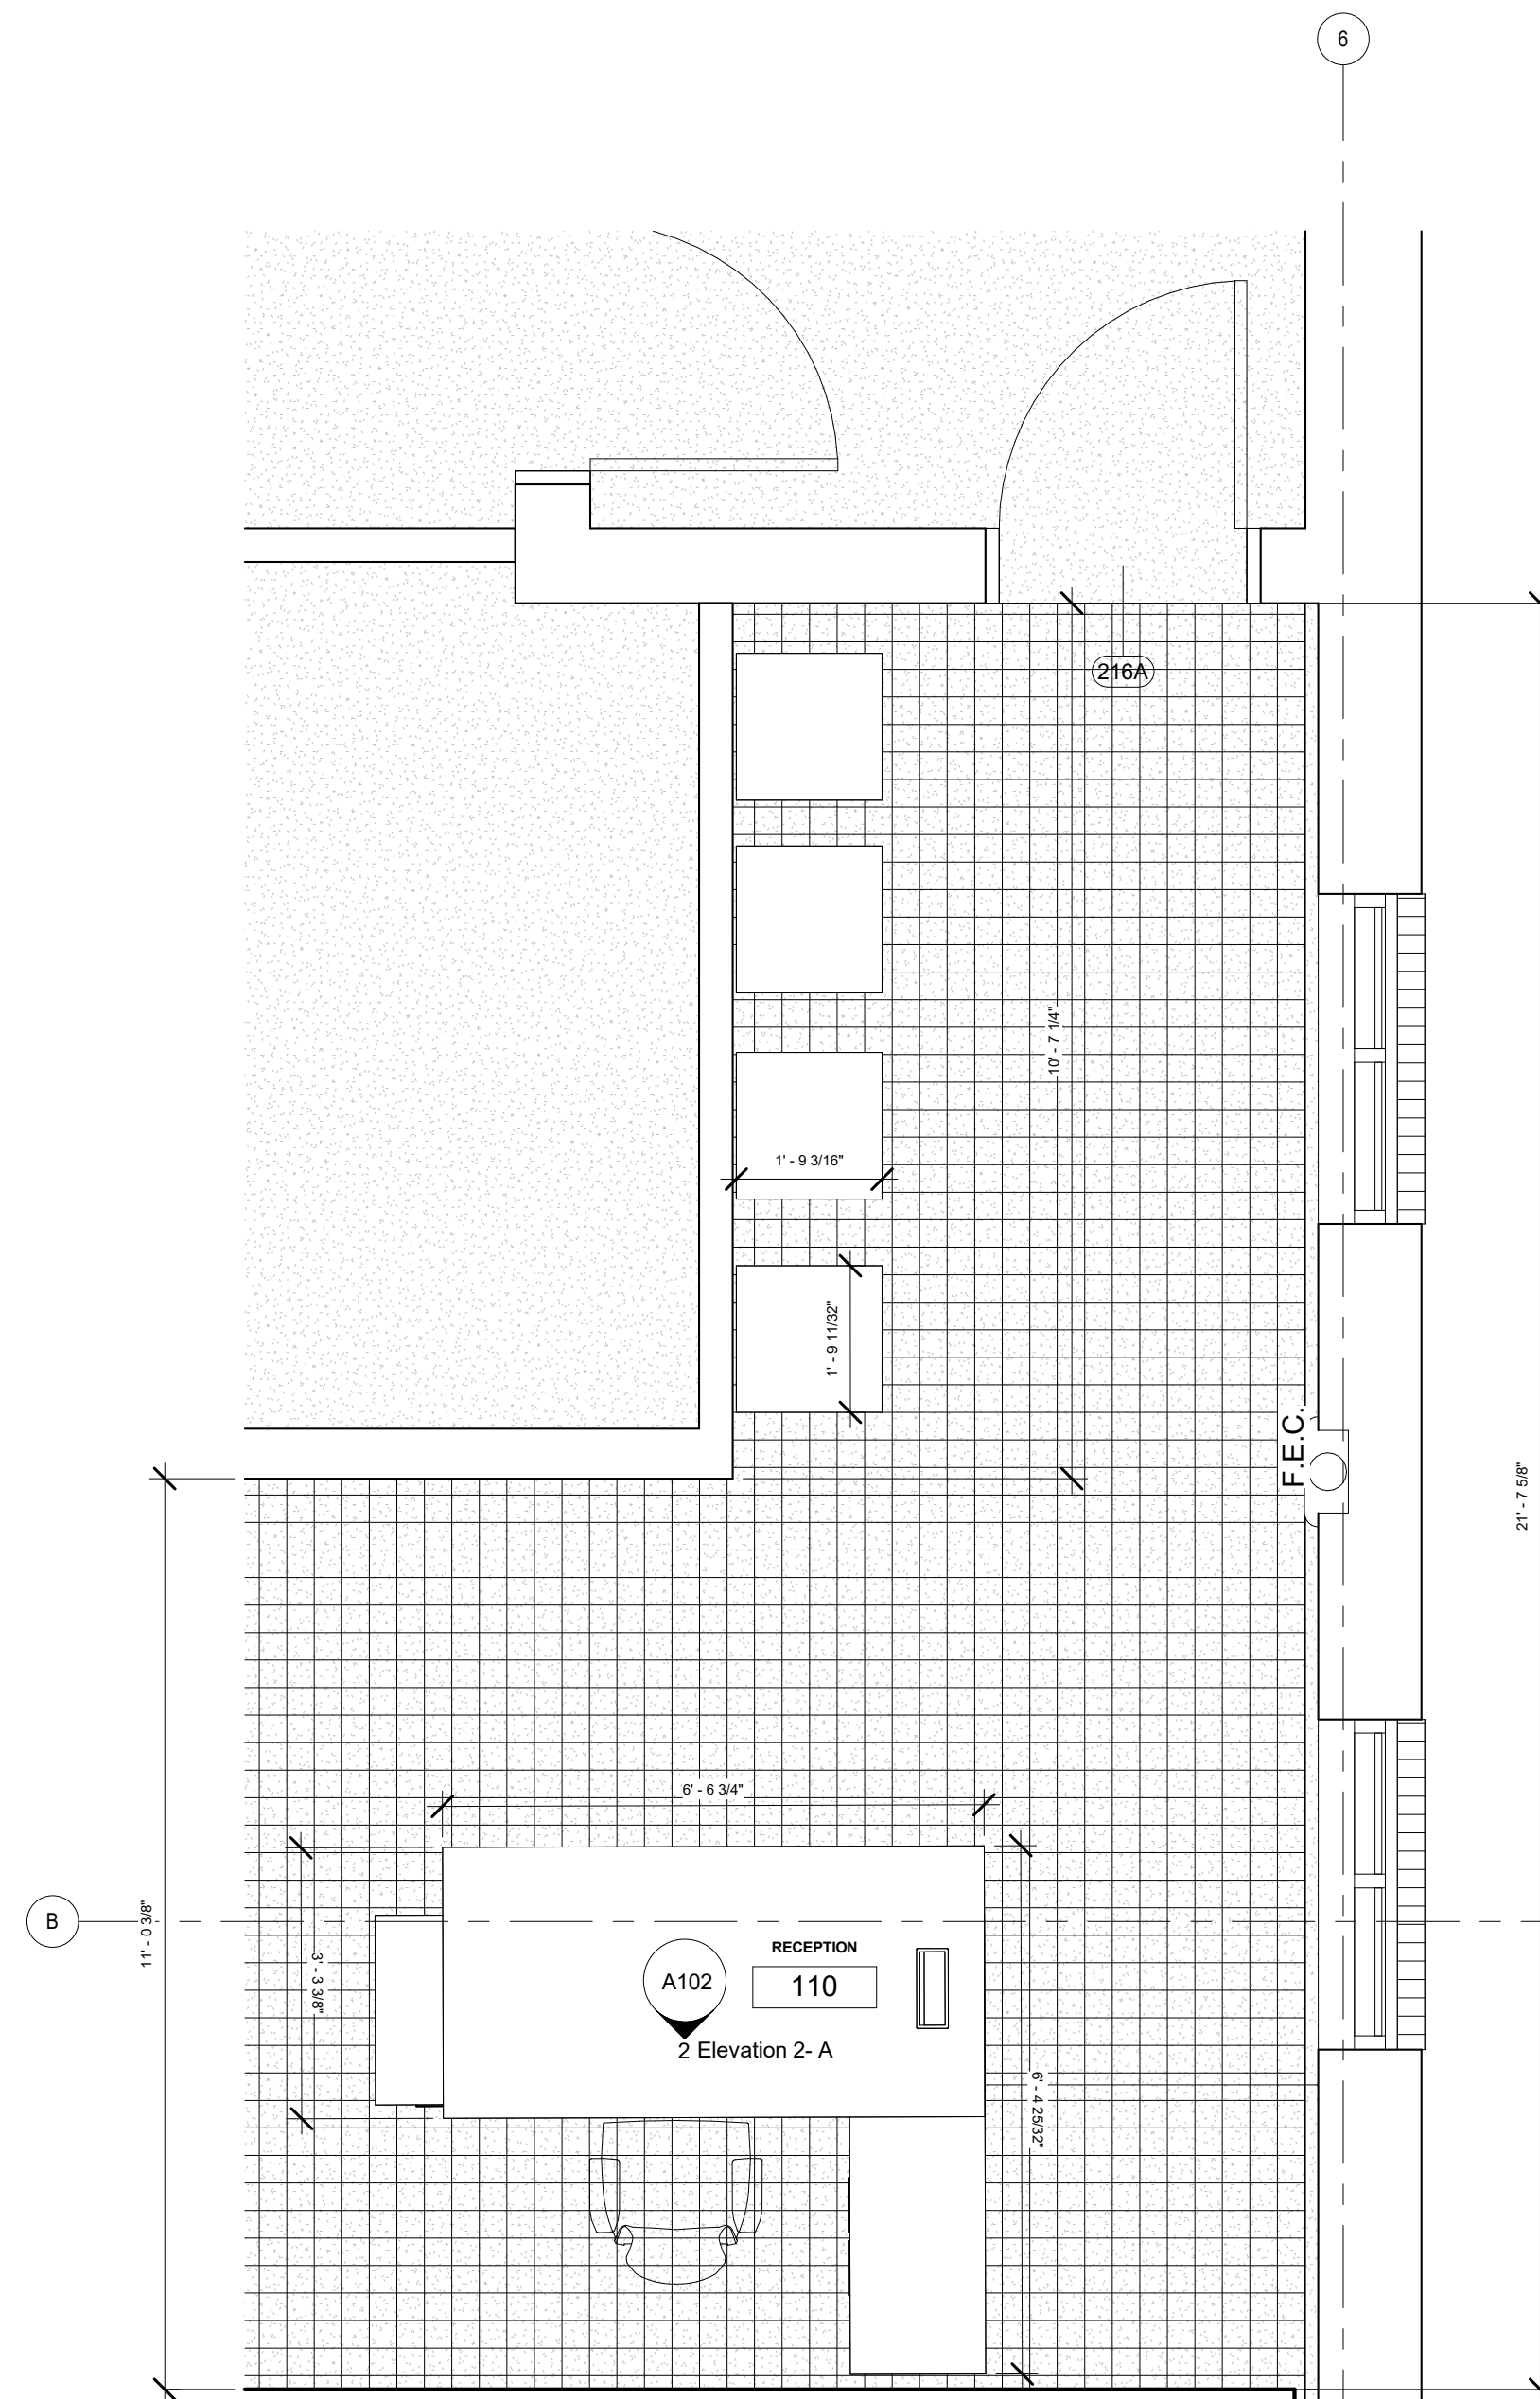

3 Reception Enlarged Plan
1/2" = 1'-0"

No.	Description	Date

JESSIE ARCE

LEVEL 2

PLANS AND
ELEVATIONS

Project Number	MIDTERM
Date	3/30/2023
Drawn By	JESSIE ARCE
Checked By	Checker

A102

Scale 1/2" = 1'-0"

7/11/2023 4:38:35 PM



www.autodesk.com/revit


Consultant
Address
Address
Address
Phone

Consultant
Address
Address
Address
Phone

Consultant
Address
Address
Address
Phone

Consultant
Address
Address
Address
Phone

Consultant
Address
Address
Address
Phone

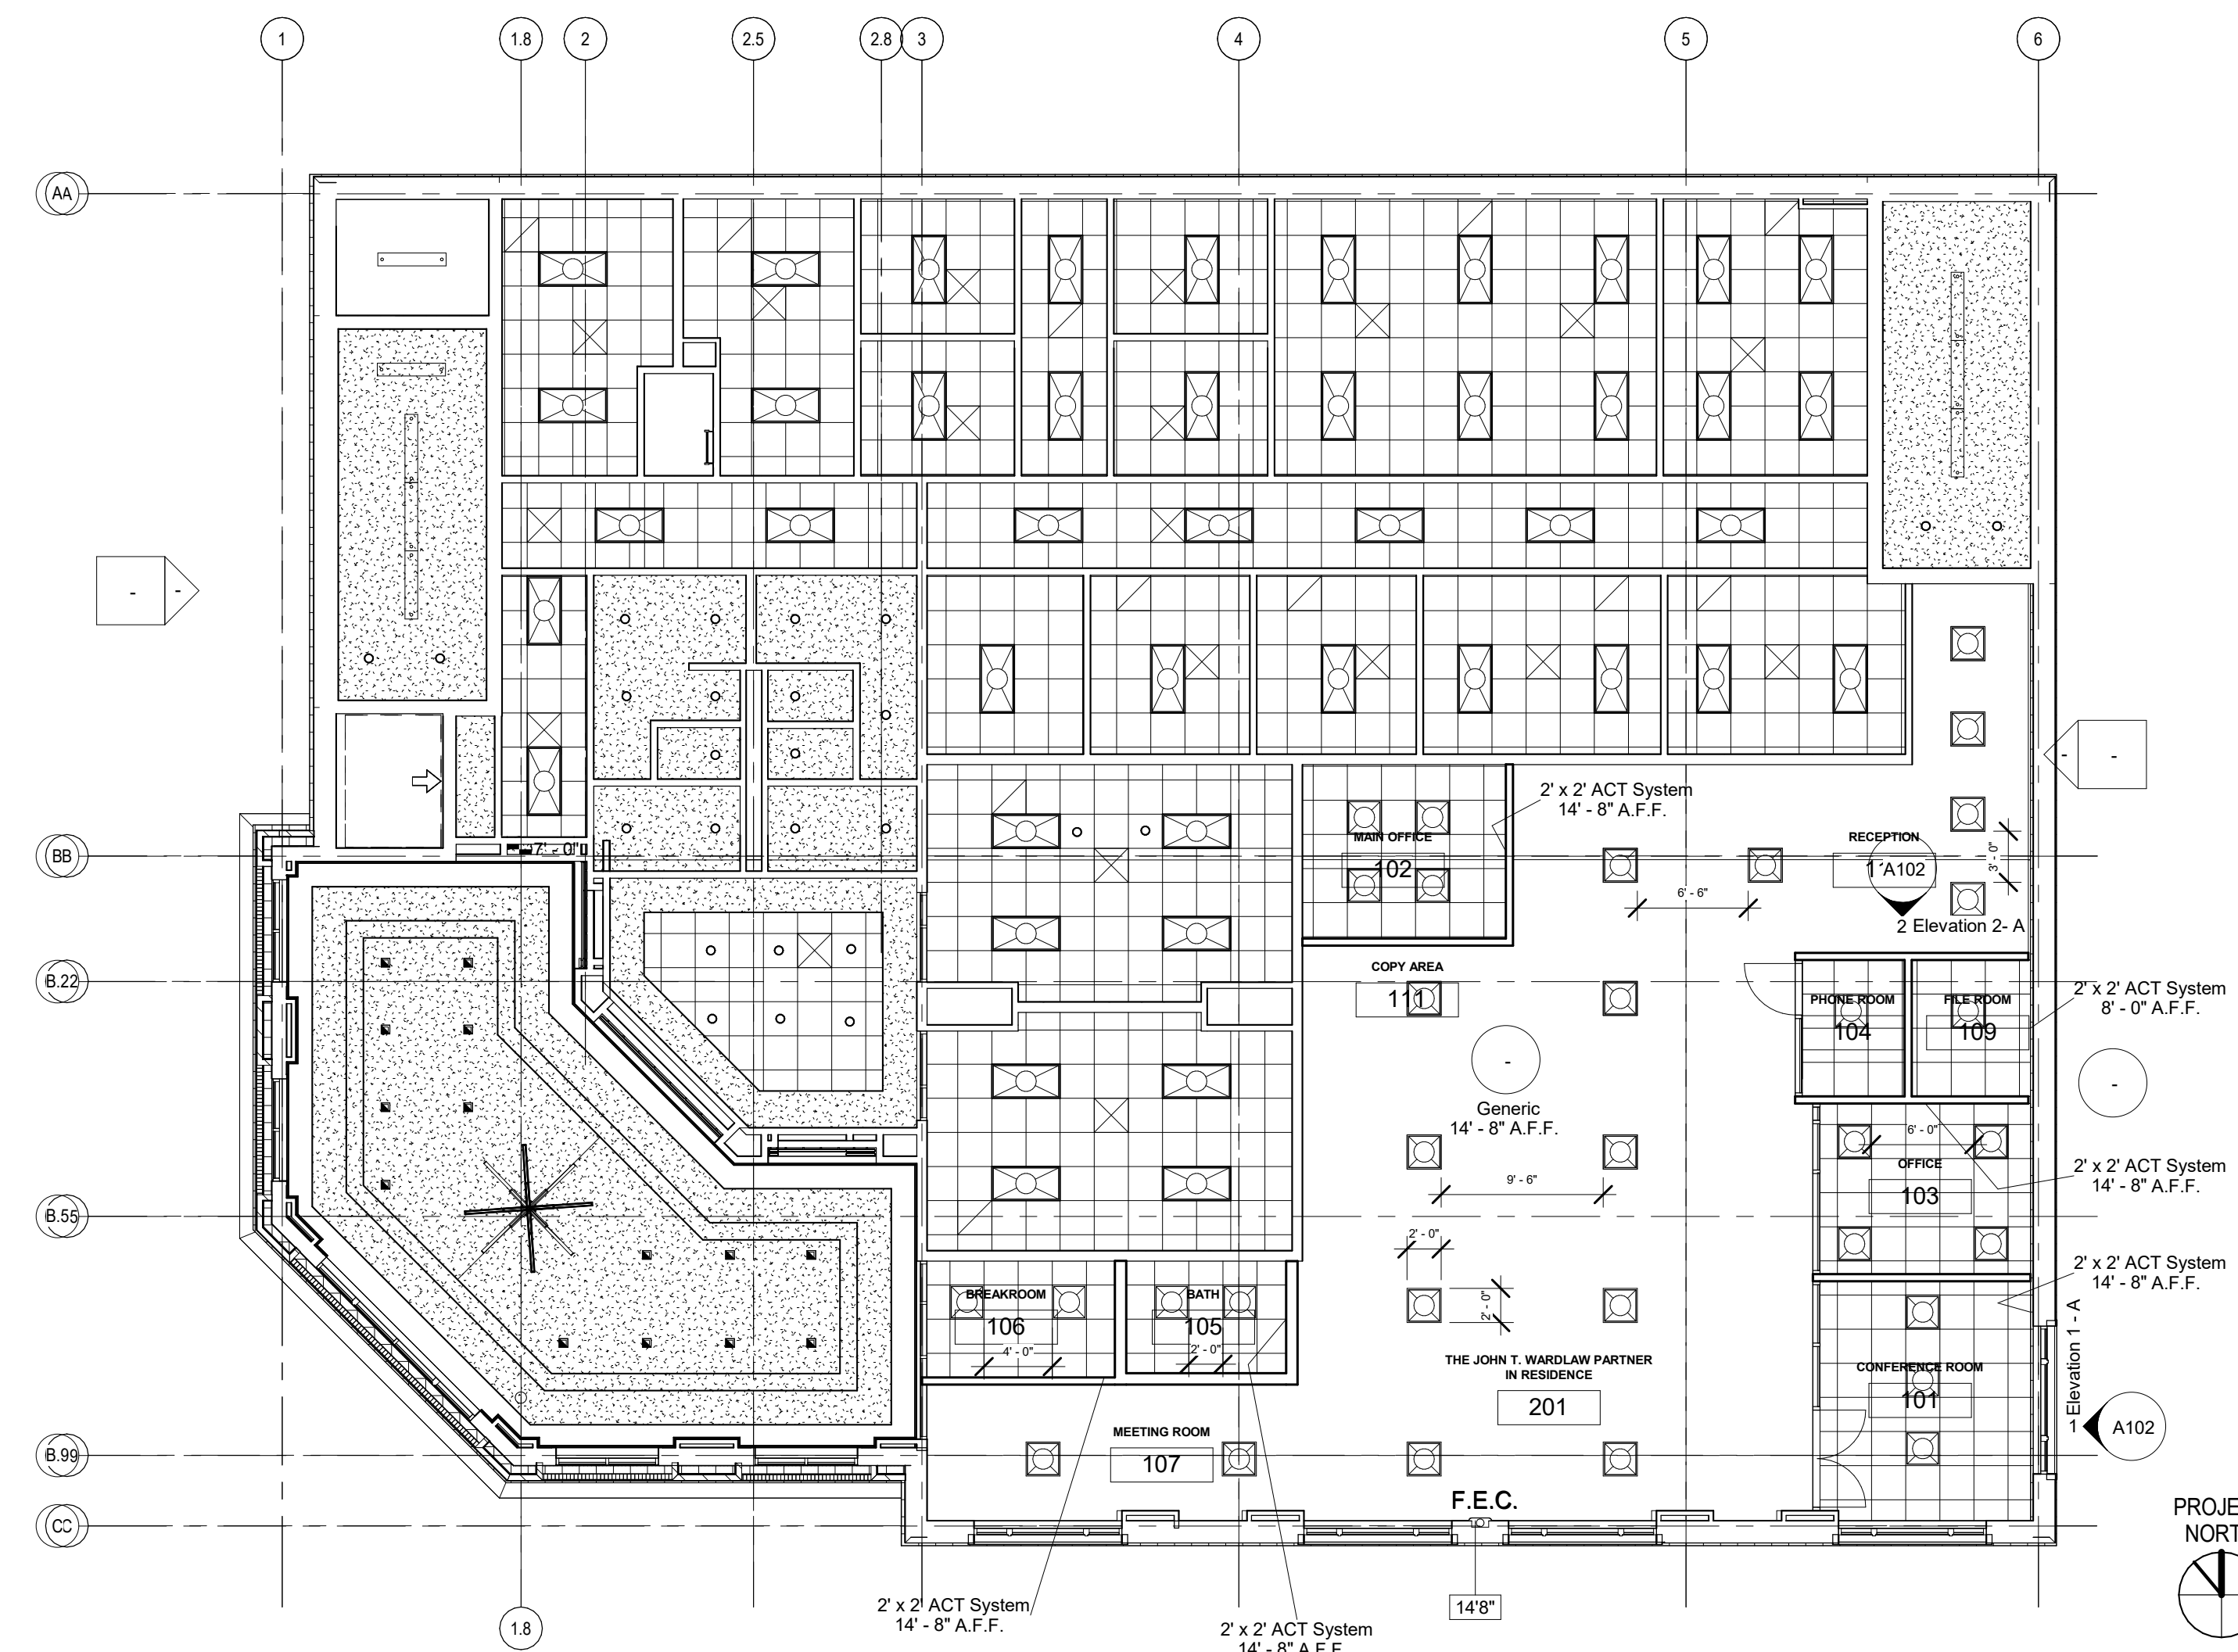

② LEVEL 2 RCP PLAN
1/8" = 1'-0"

No.	Description	Date

JESSIE ARCE

LEVEL 2
REFLECTIVE
CEILING PLAN

Project Number MIDTERM
Date 3/30/2023
Drawn By JESSIE ARCE
Checked By Checker

A103

Scale 1/8" = 1'-0"

7/11/2023 4:38:35 PM