


Floorplan  
Scale: 1/4" = 1'-0"



Console Table



Armchair

 

Wall Paint



Sofa



Bench



Accent  
Wall Paint



Side Table



Entry Table



Ceramic  
Tile Floor




Trim Paint



Lobby Entrance Rendering



Lobby Rendering

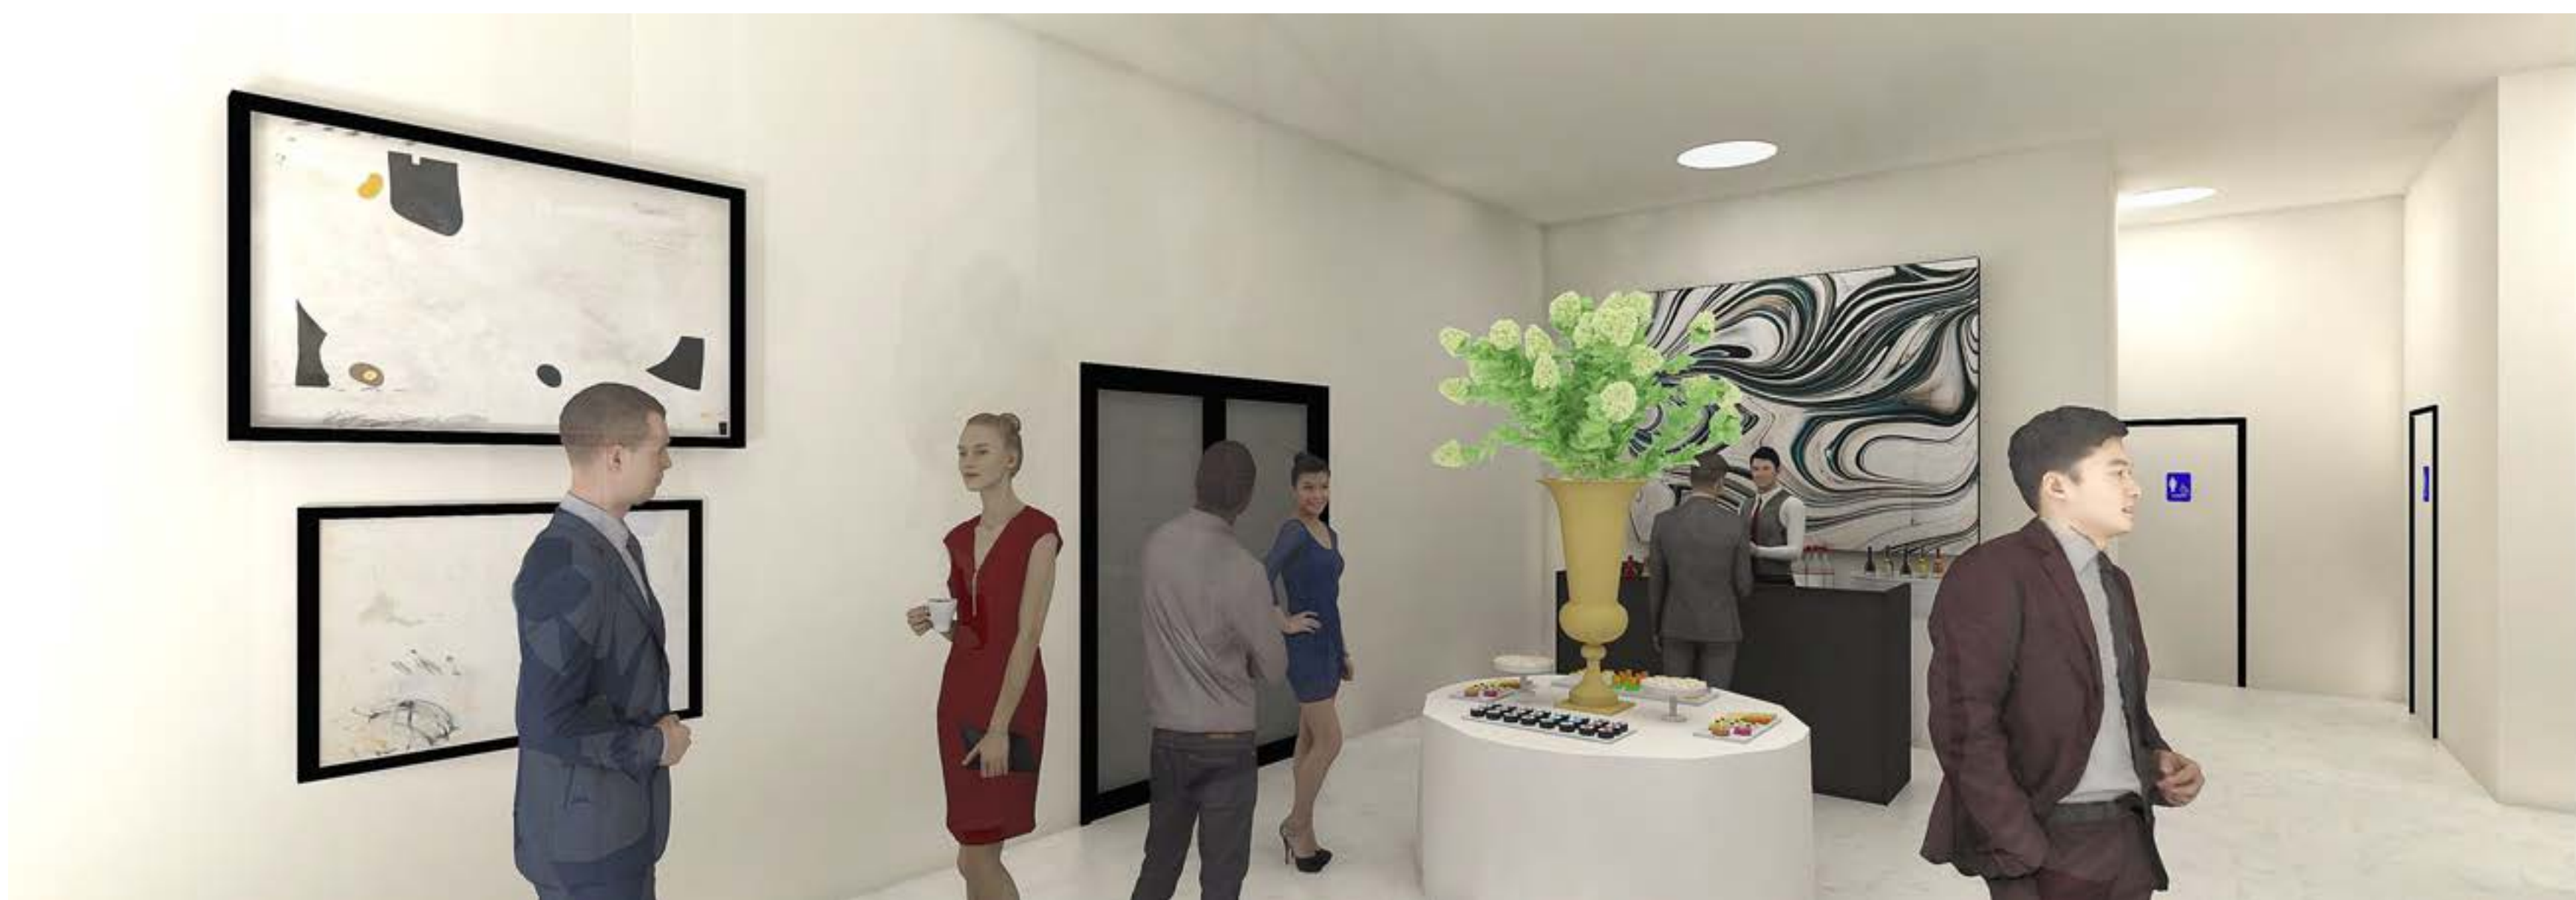


Event Set-Up Rendering




Donor Wall Rendering



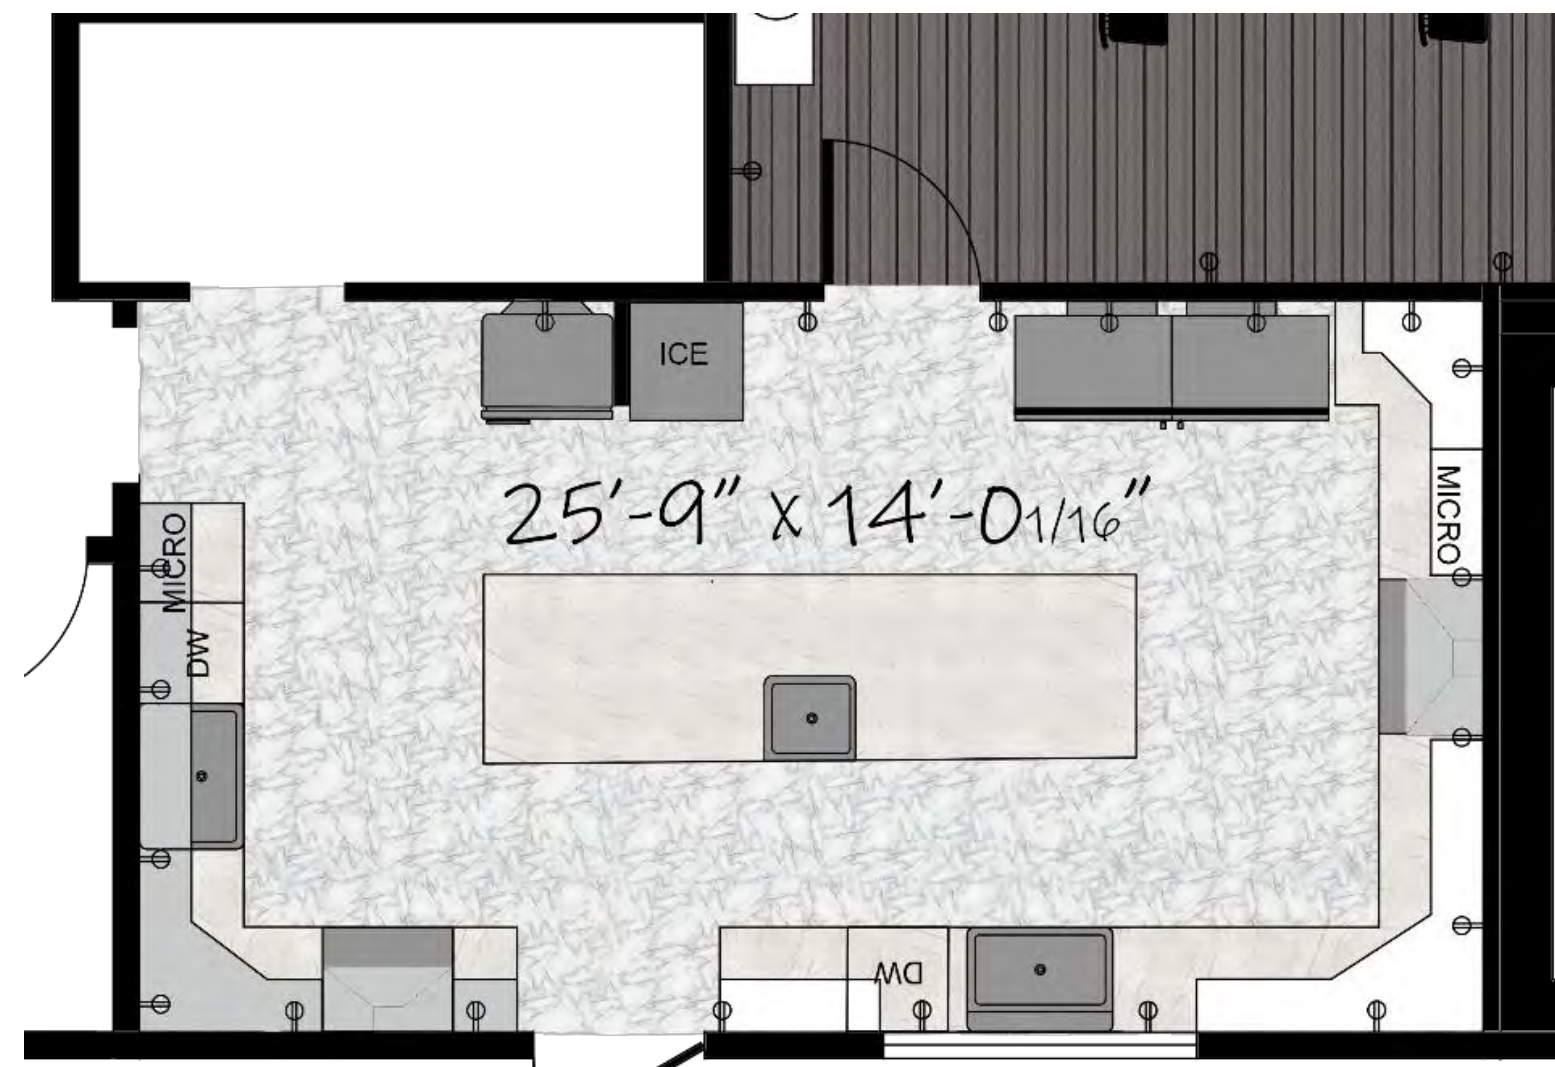


Floorplan  
Scale: 1/4" = 1'-0"

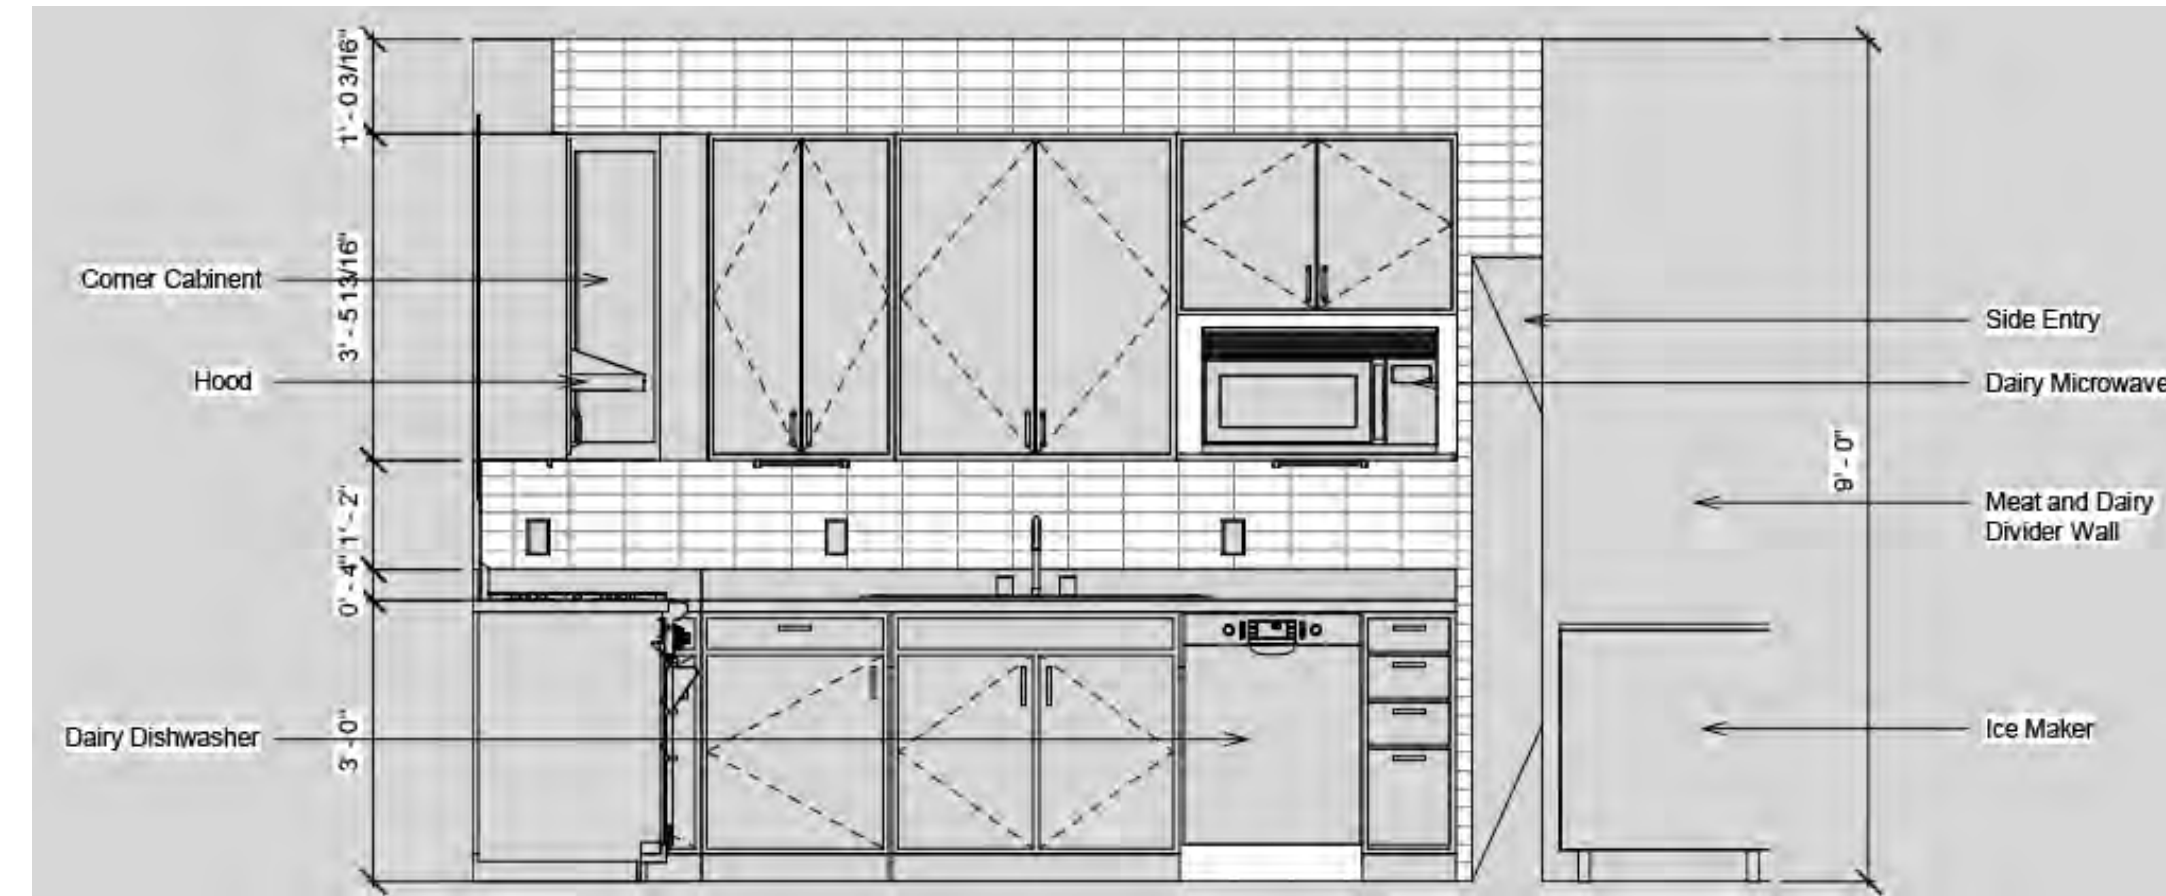

West Elevation




Rendering Facing Dairy

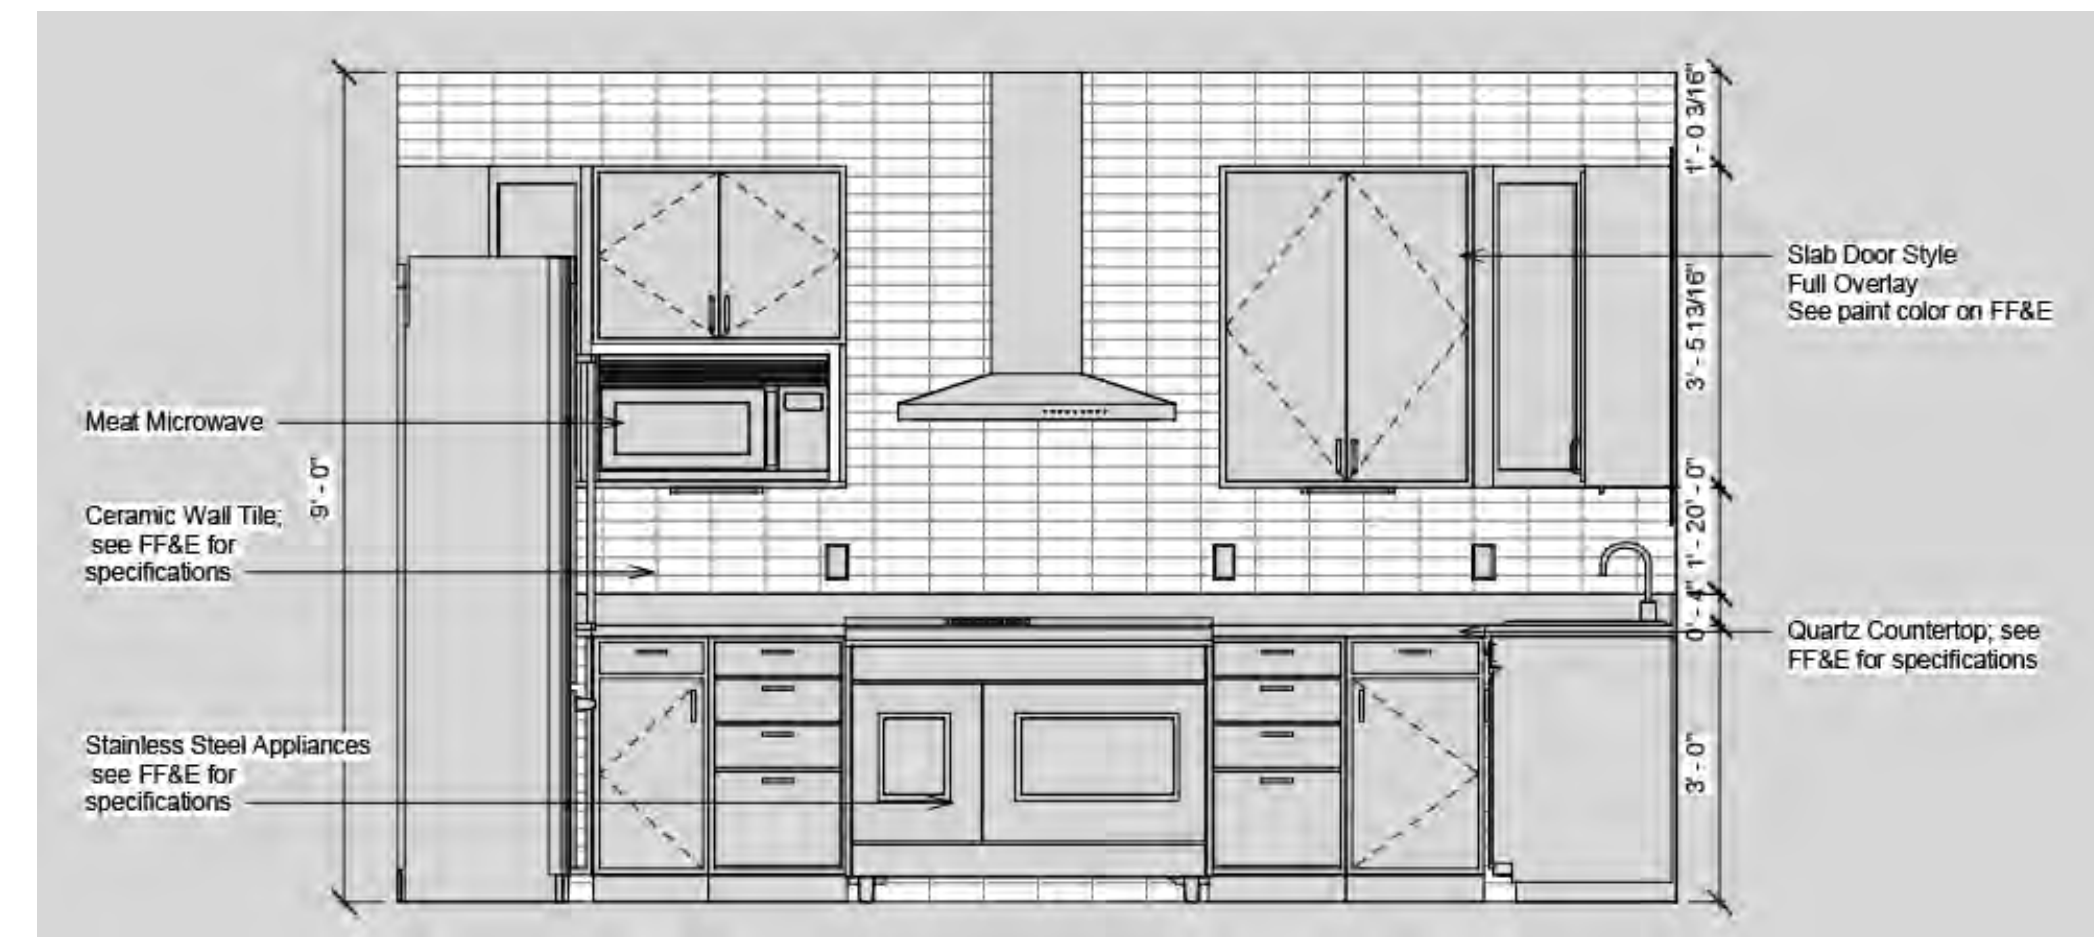


East Elevation



Rendering Facing Meat

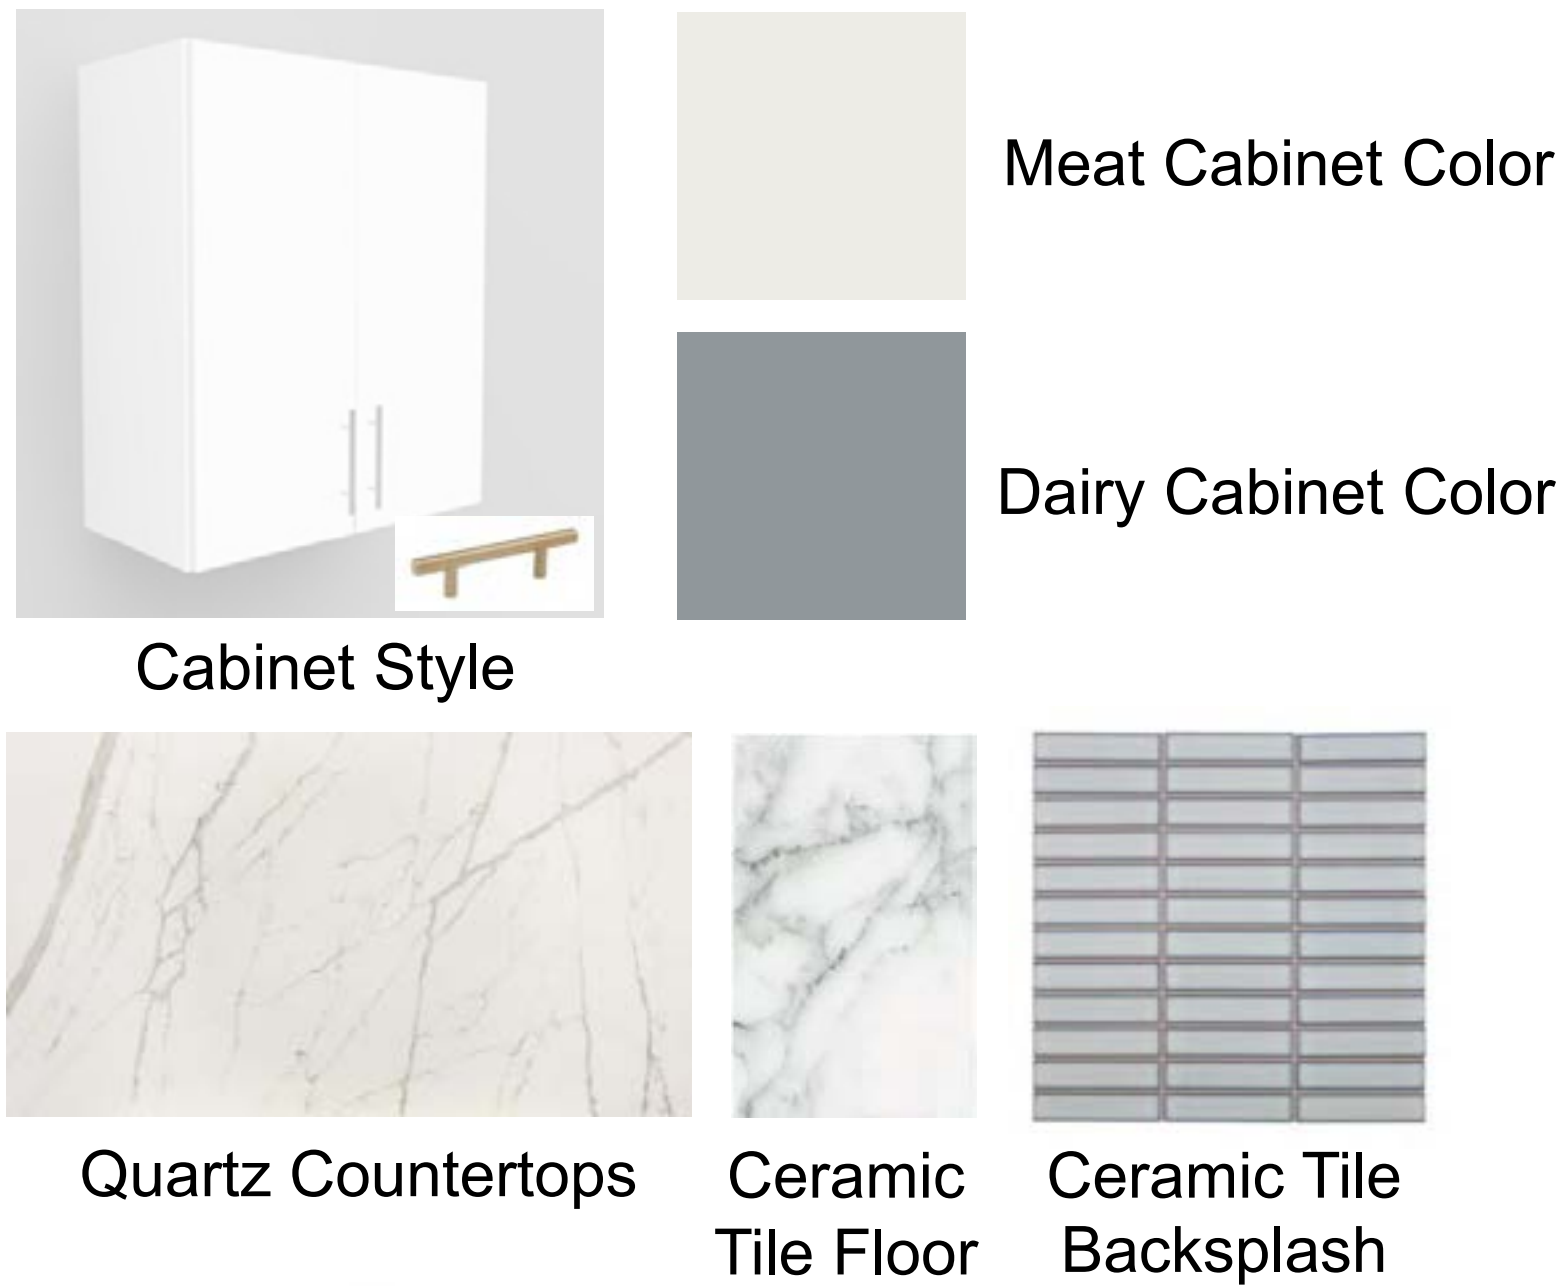


South Elevation

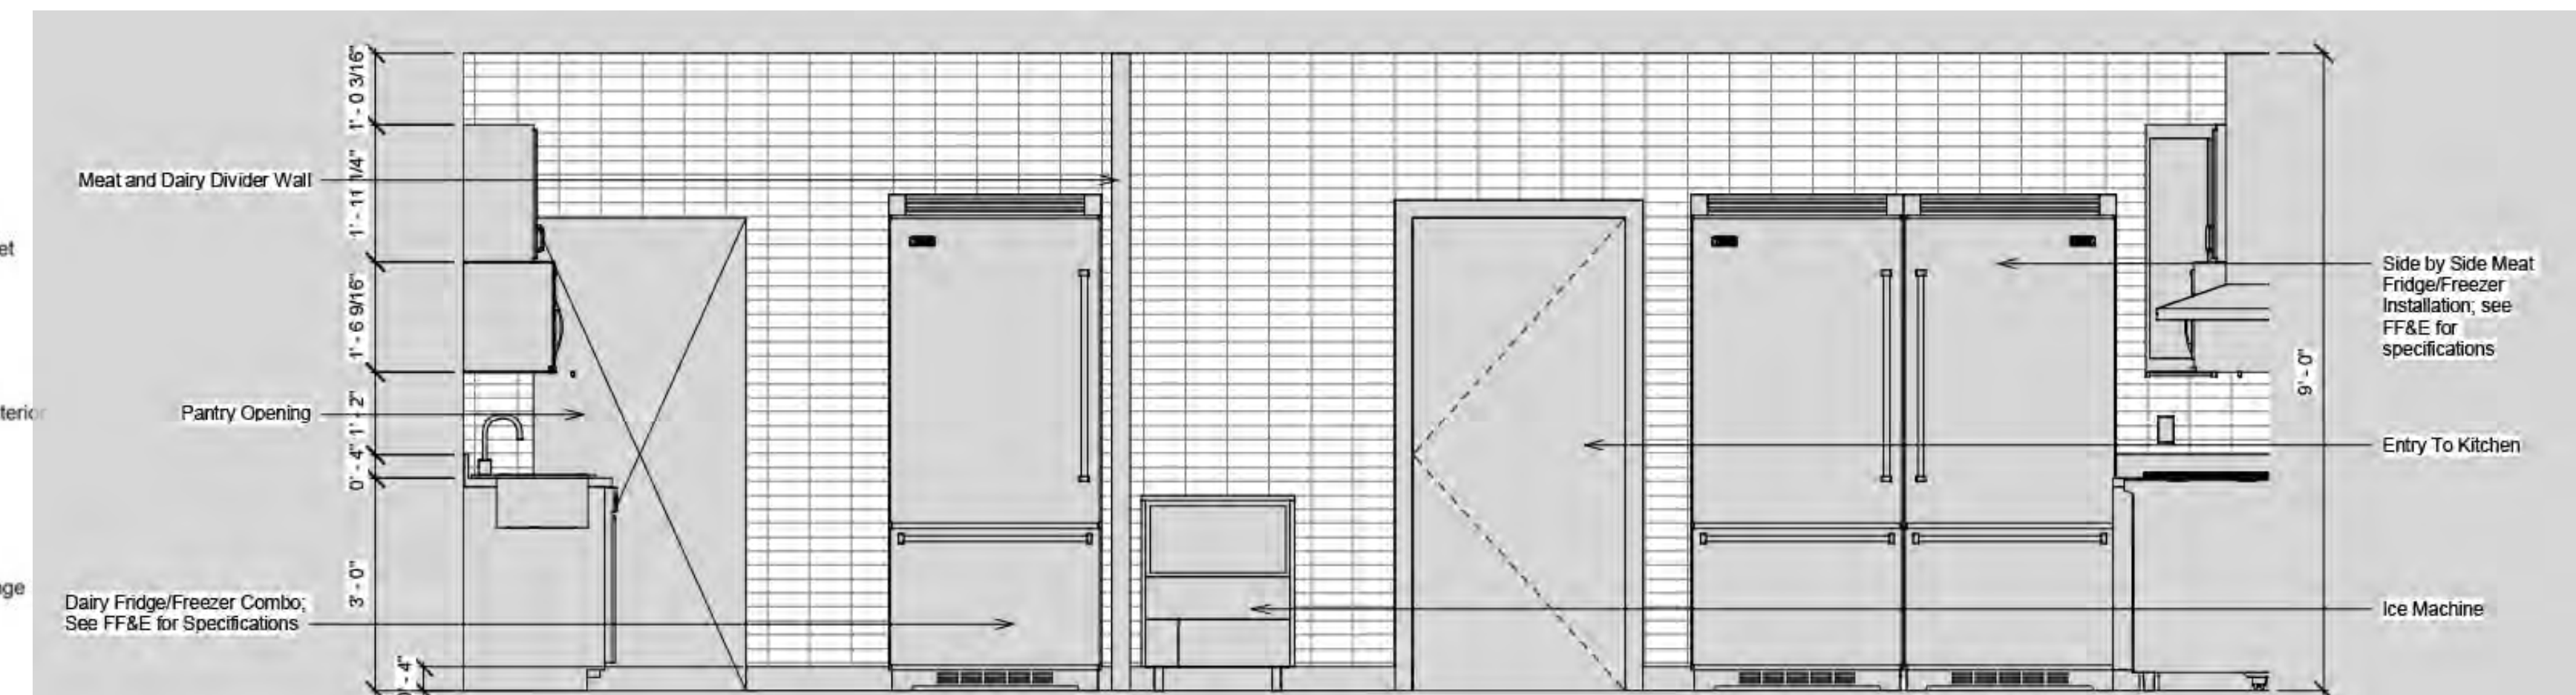


North Elevation



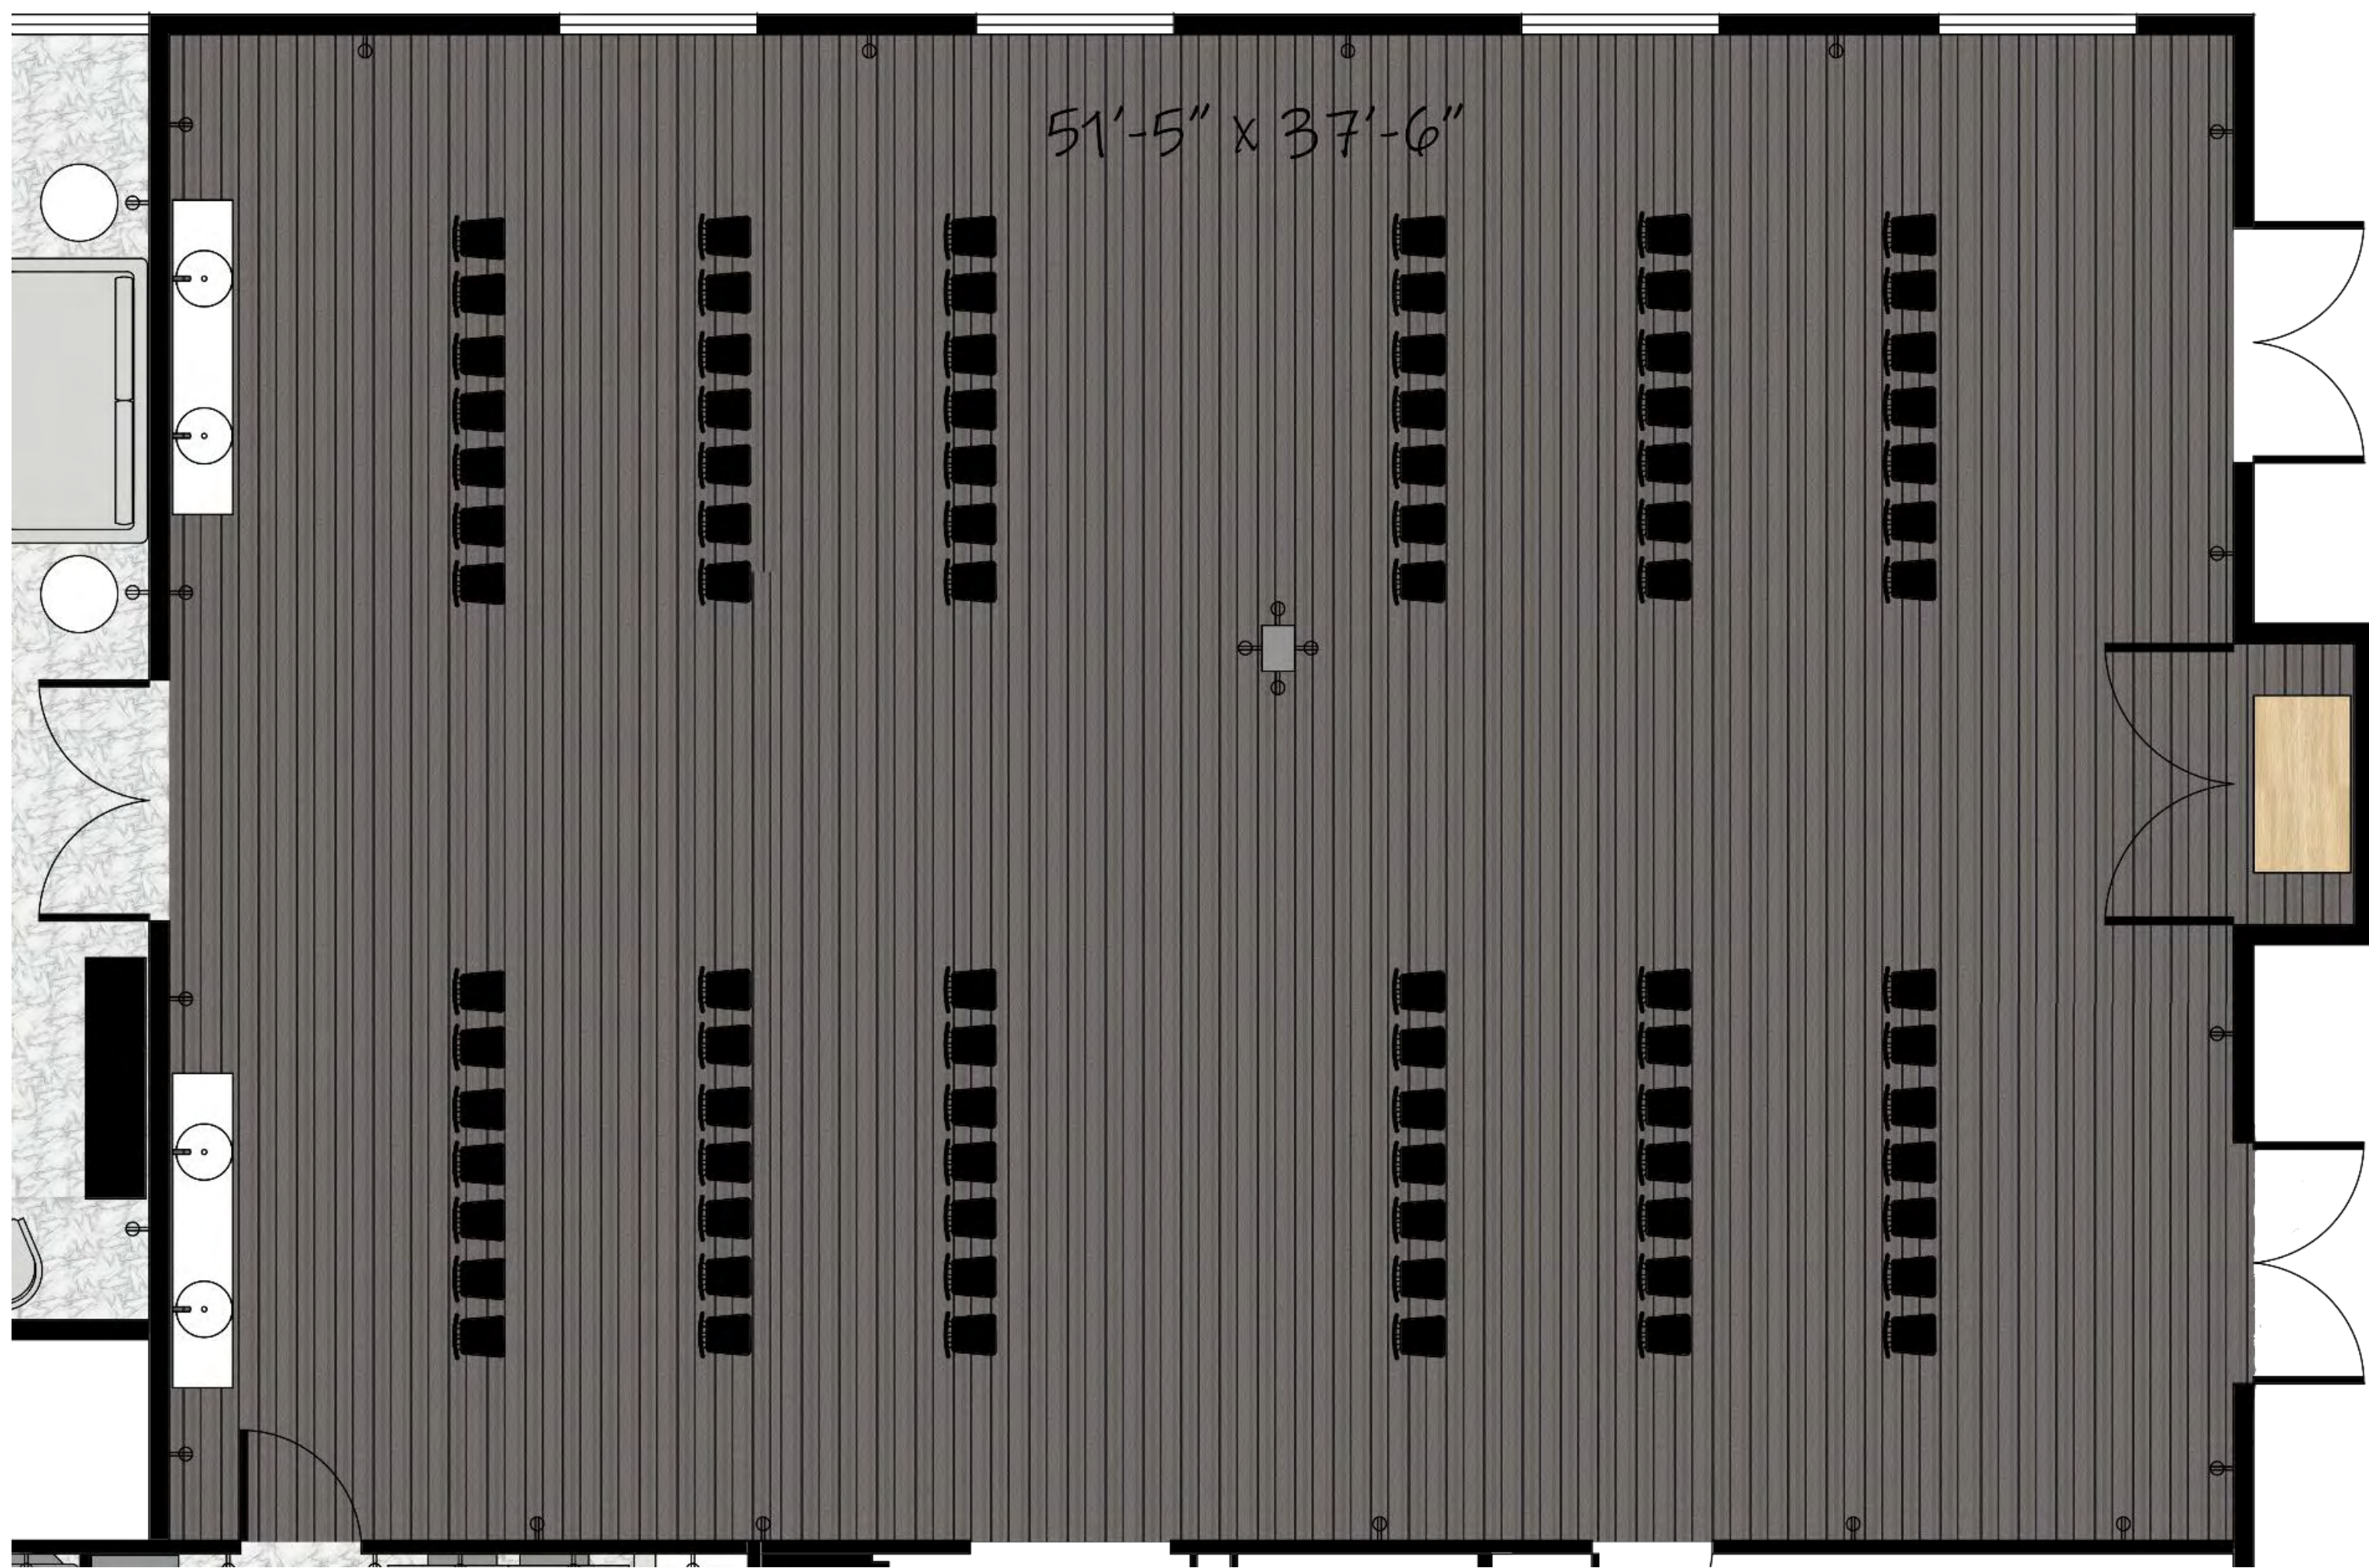

Floorplan  
Scale: 1/4" = 1'-0"

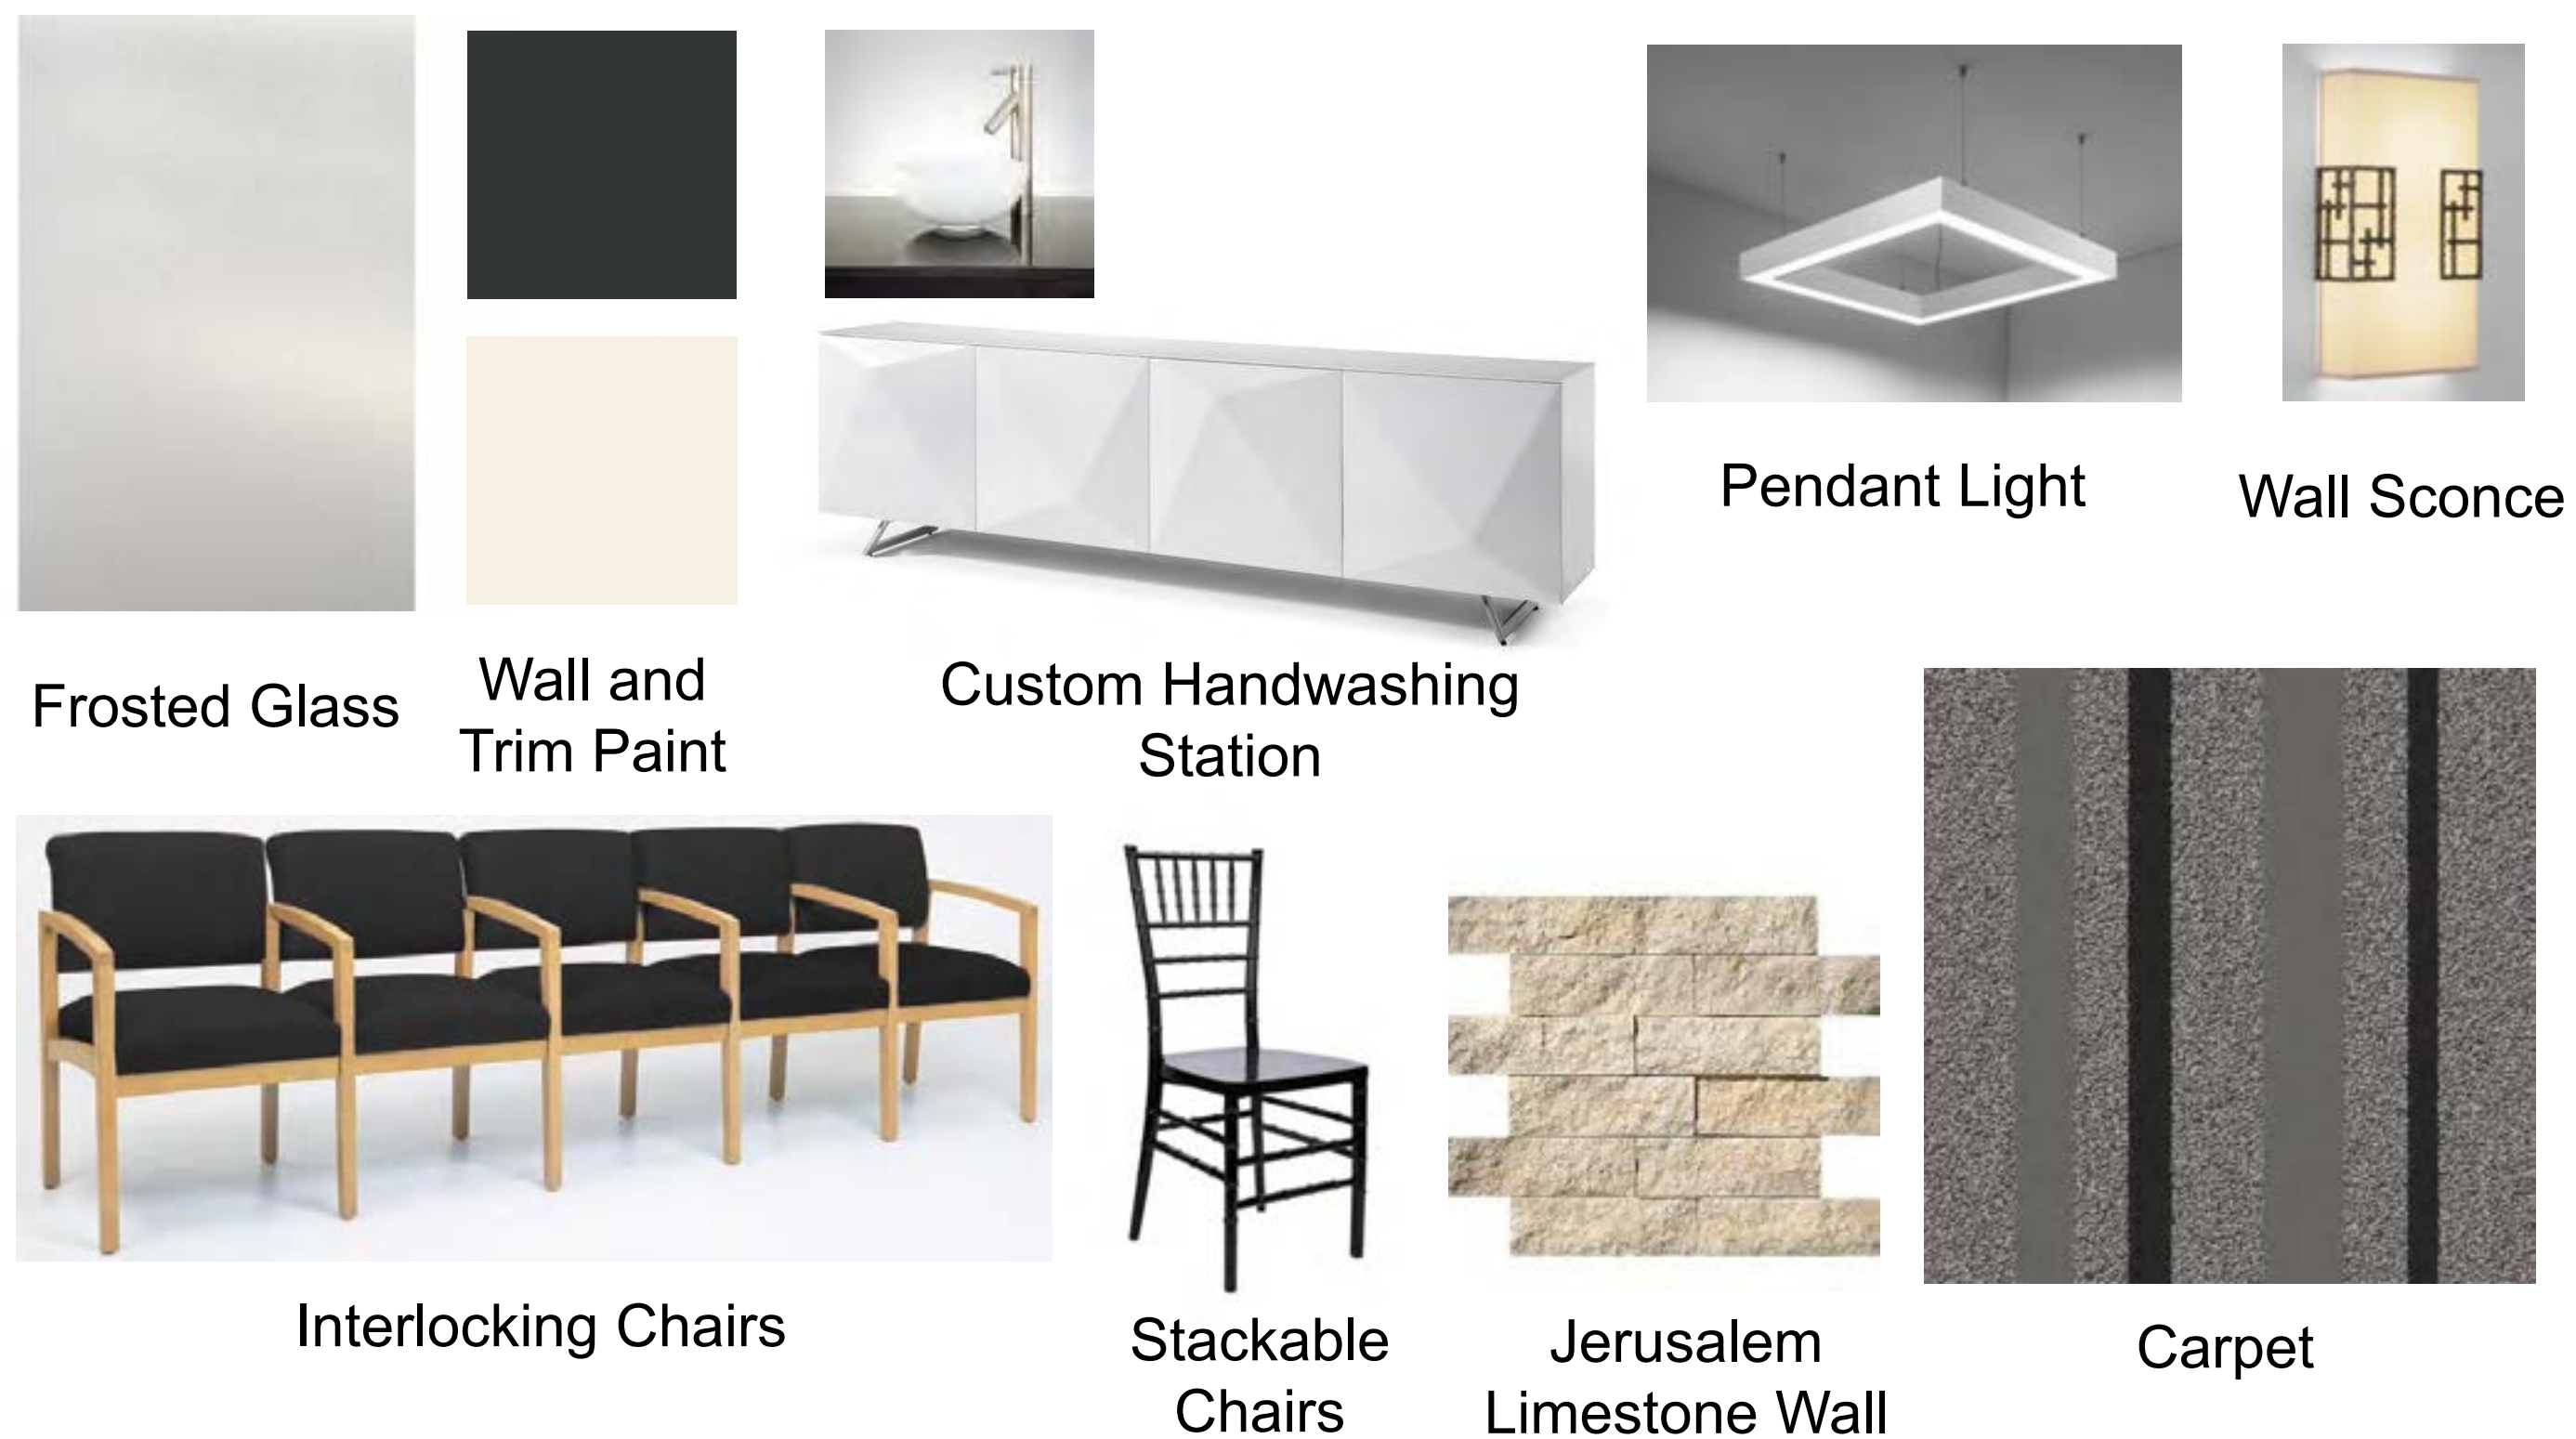

Event Rendering



Service Rendering



Ark Rendering