

CONCEPT STATEMENT


Poised Evoking Raw

The space will implement a sense of workplace belonging amongst the NEXT employees by integrating poised color and material choices to evoke productivity. All materials chosen will reflect the raw ingredients used in the making of the cosmetics.




Bubble Diagram

7th Floor

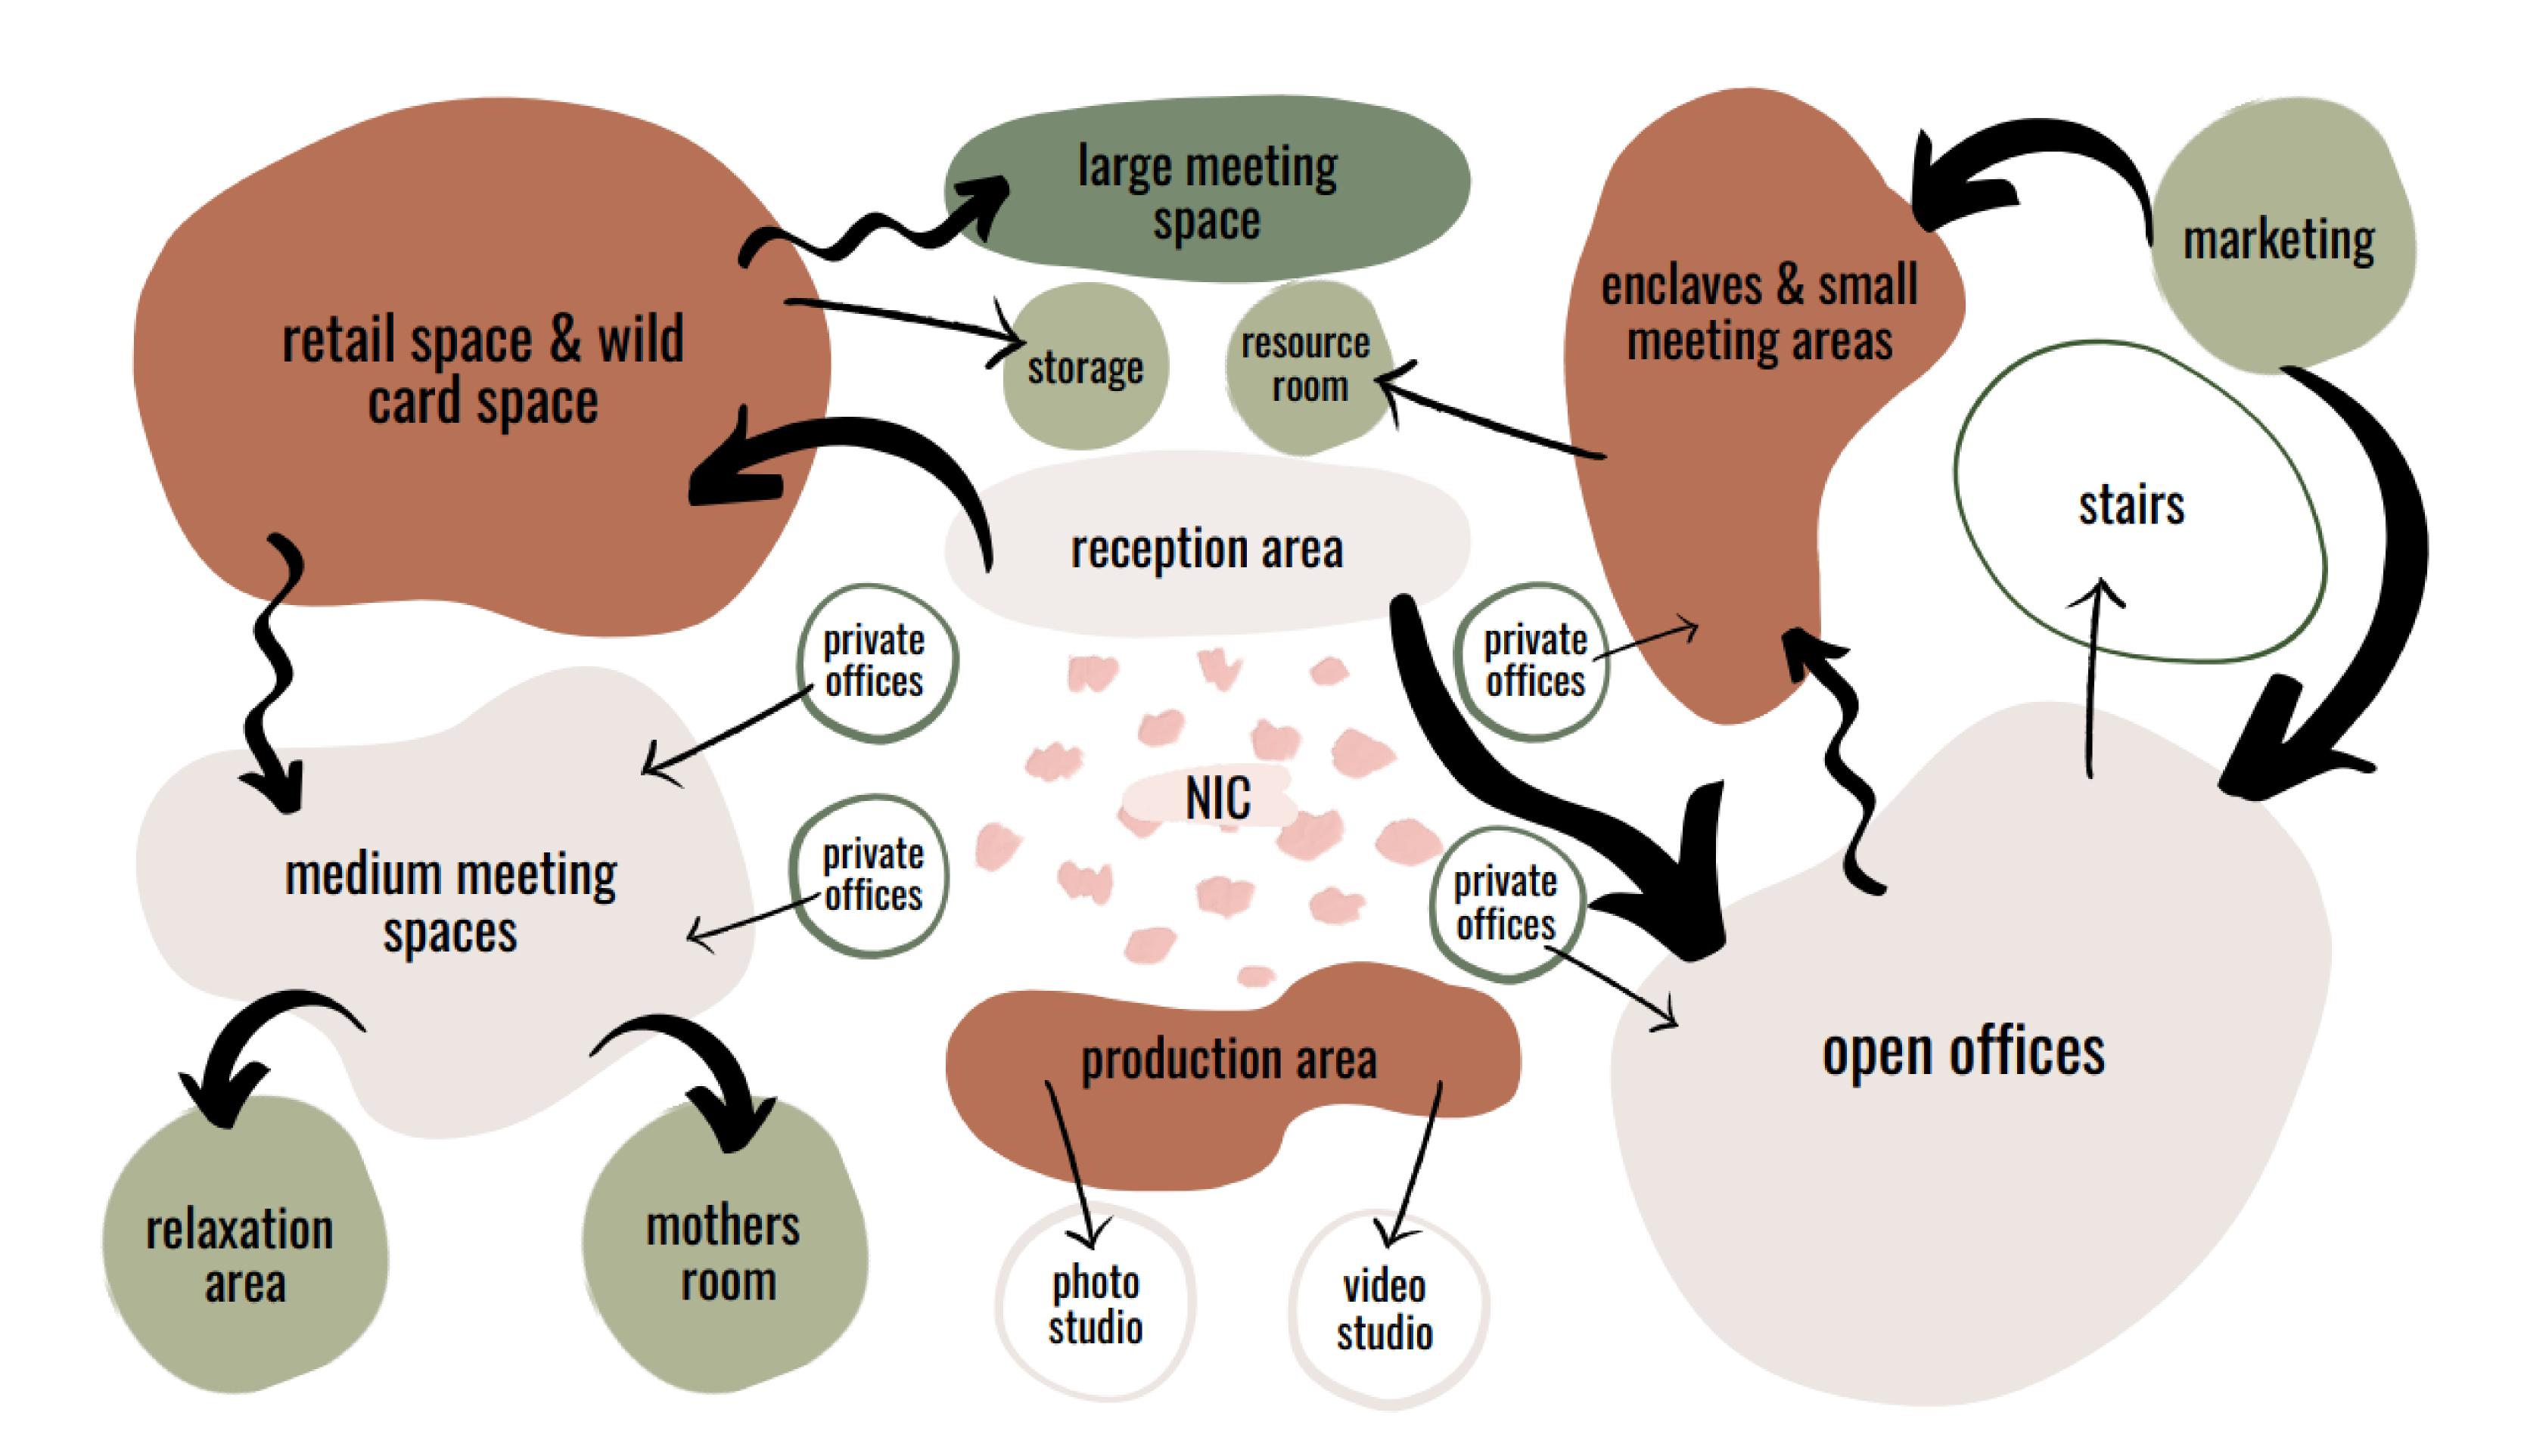


Bubble Diagram 8th Floor

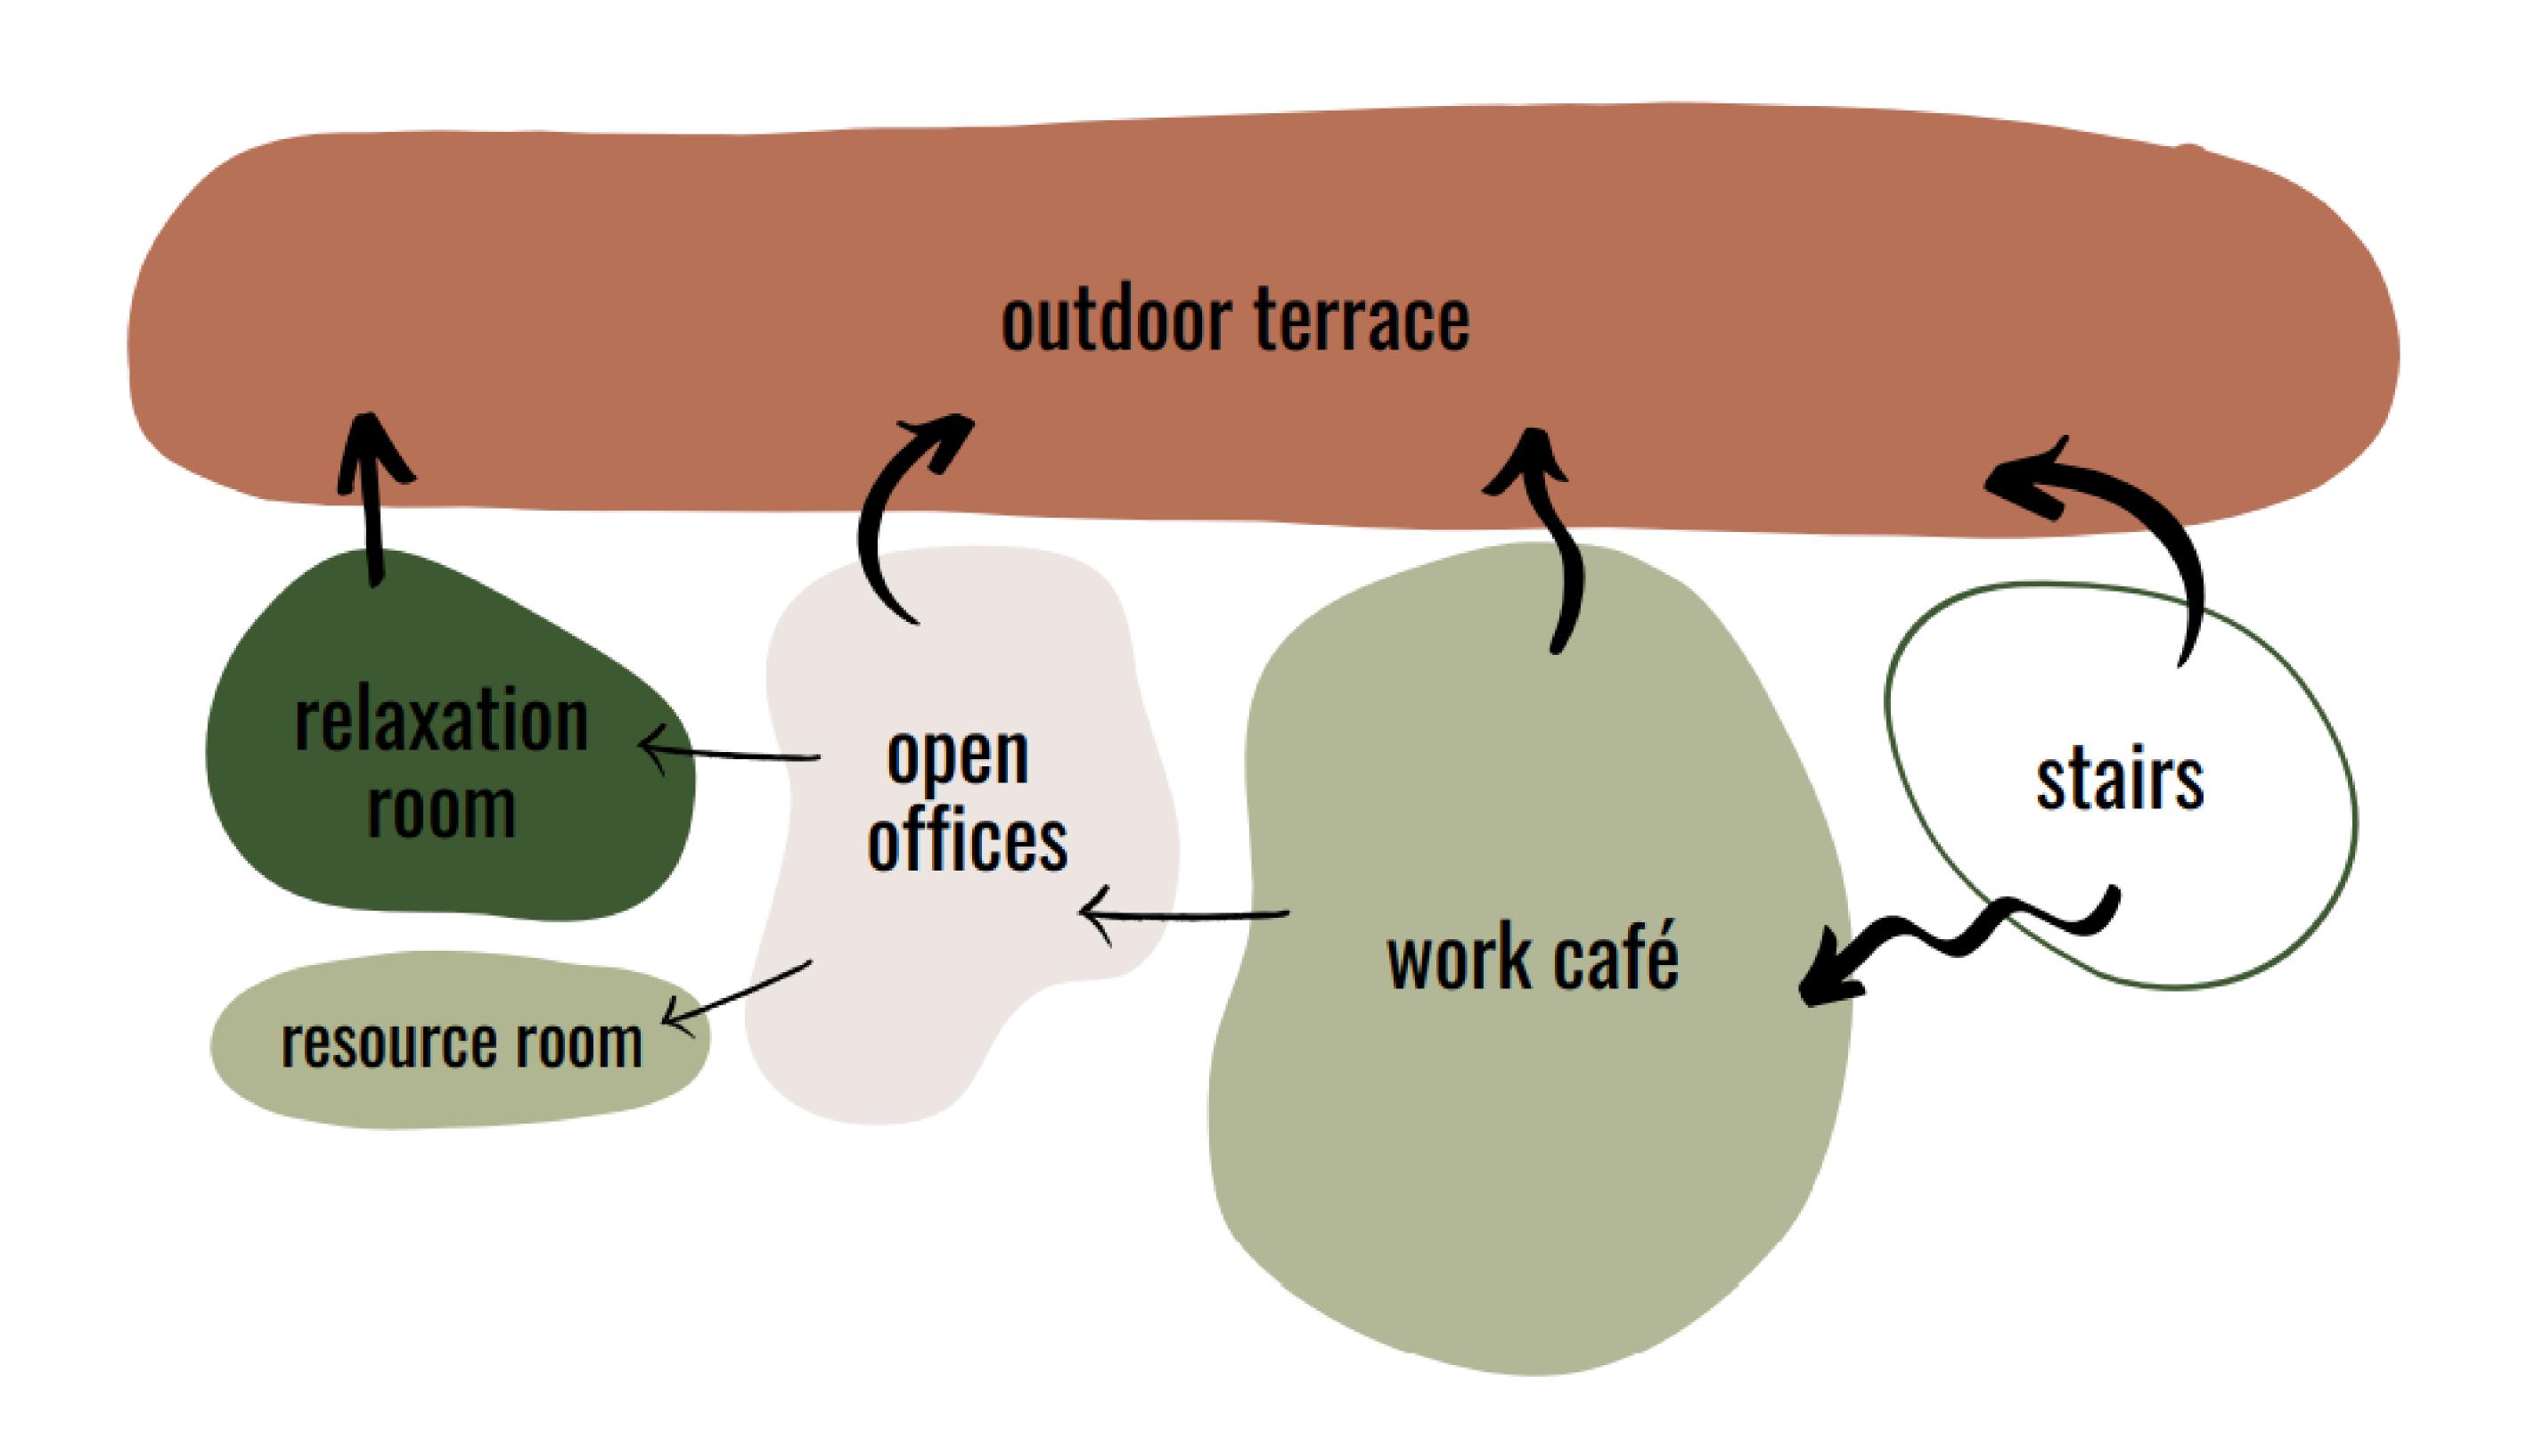


Floor Plan

7th Floor

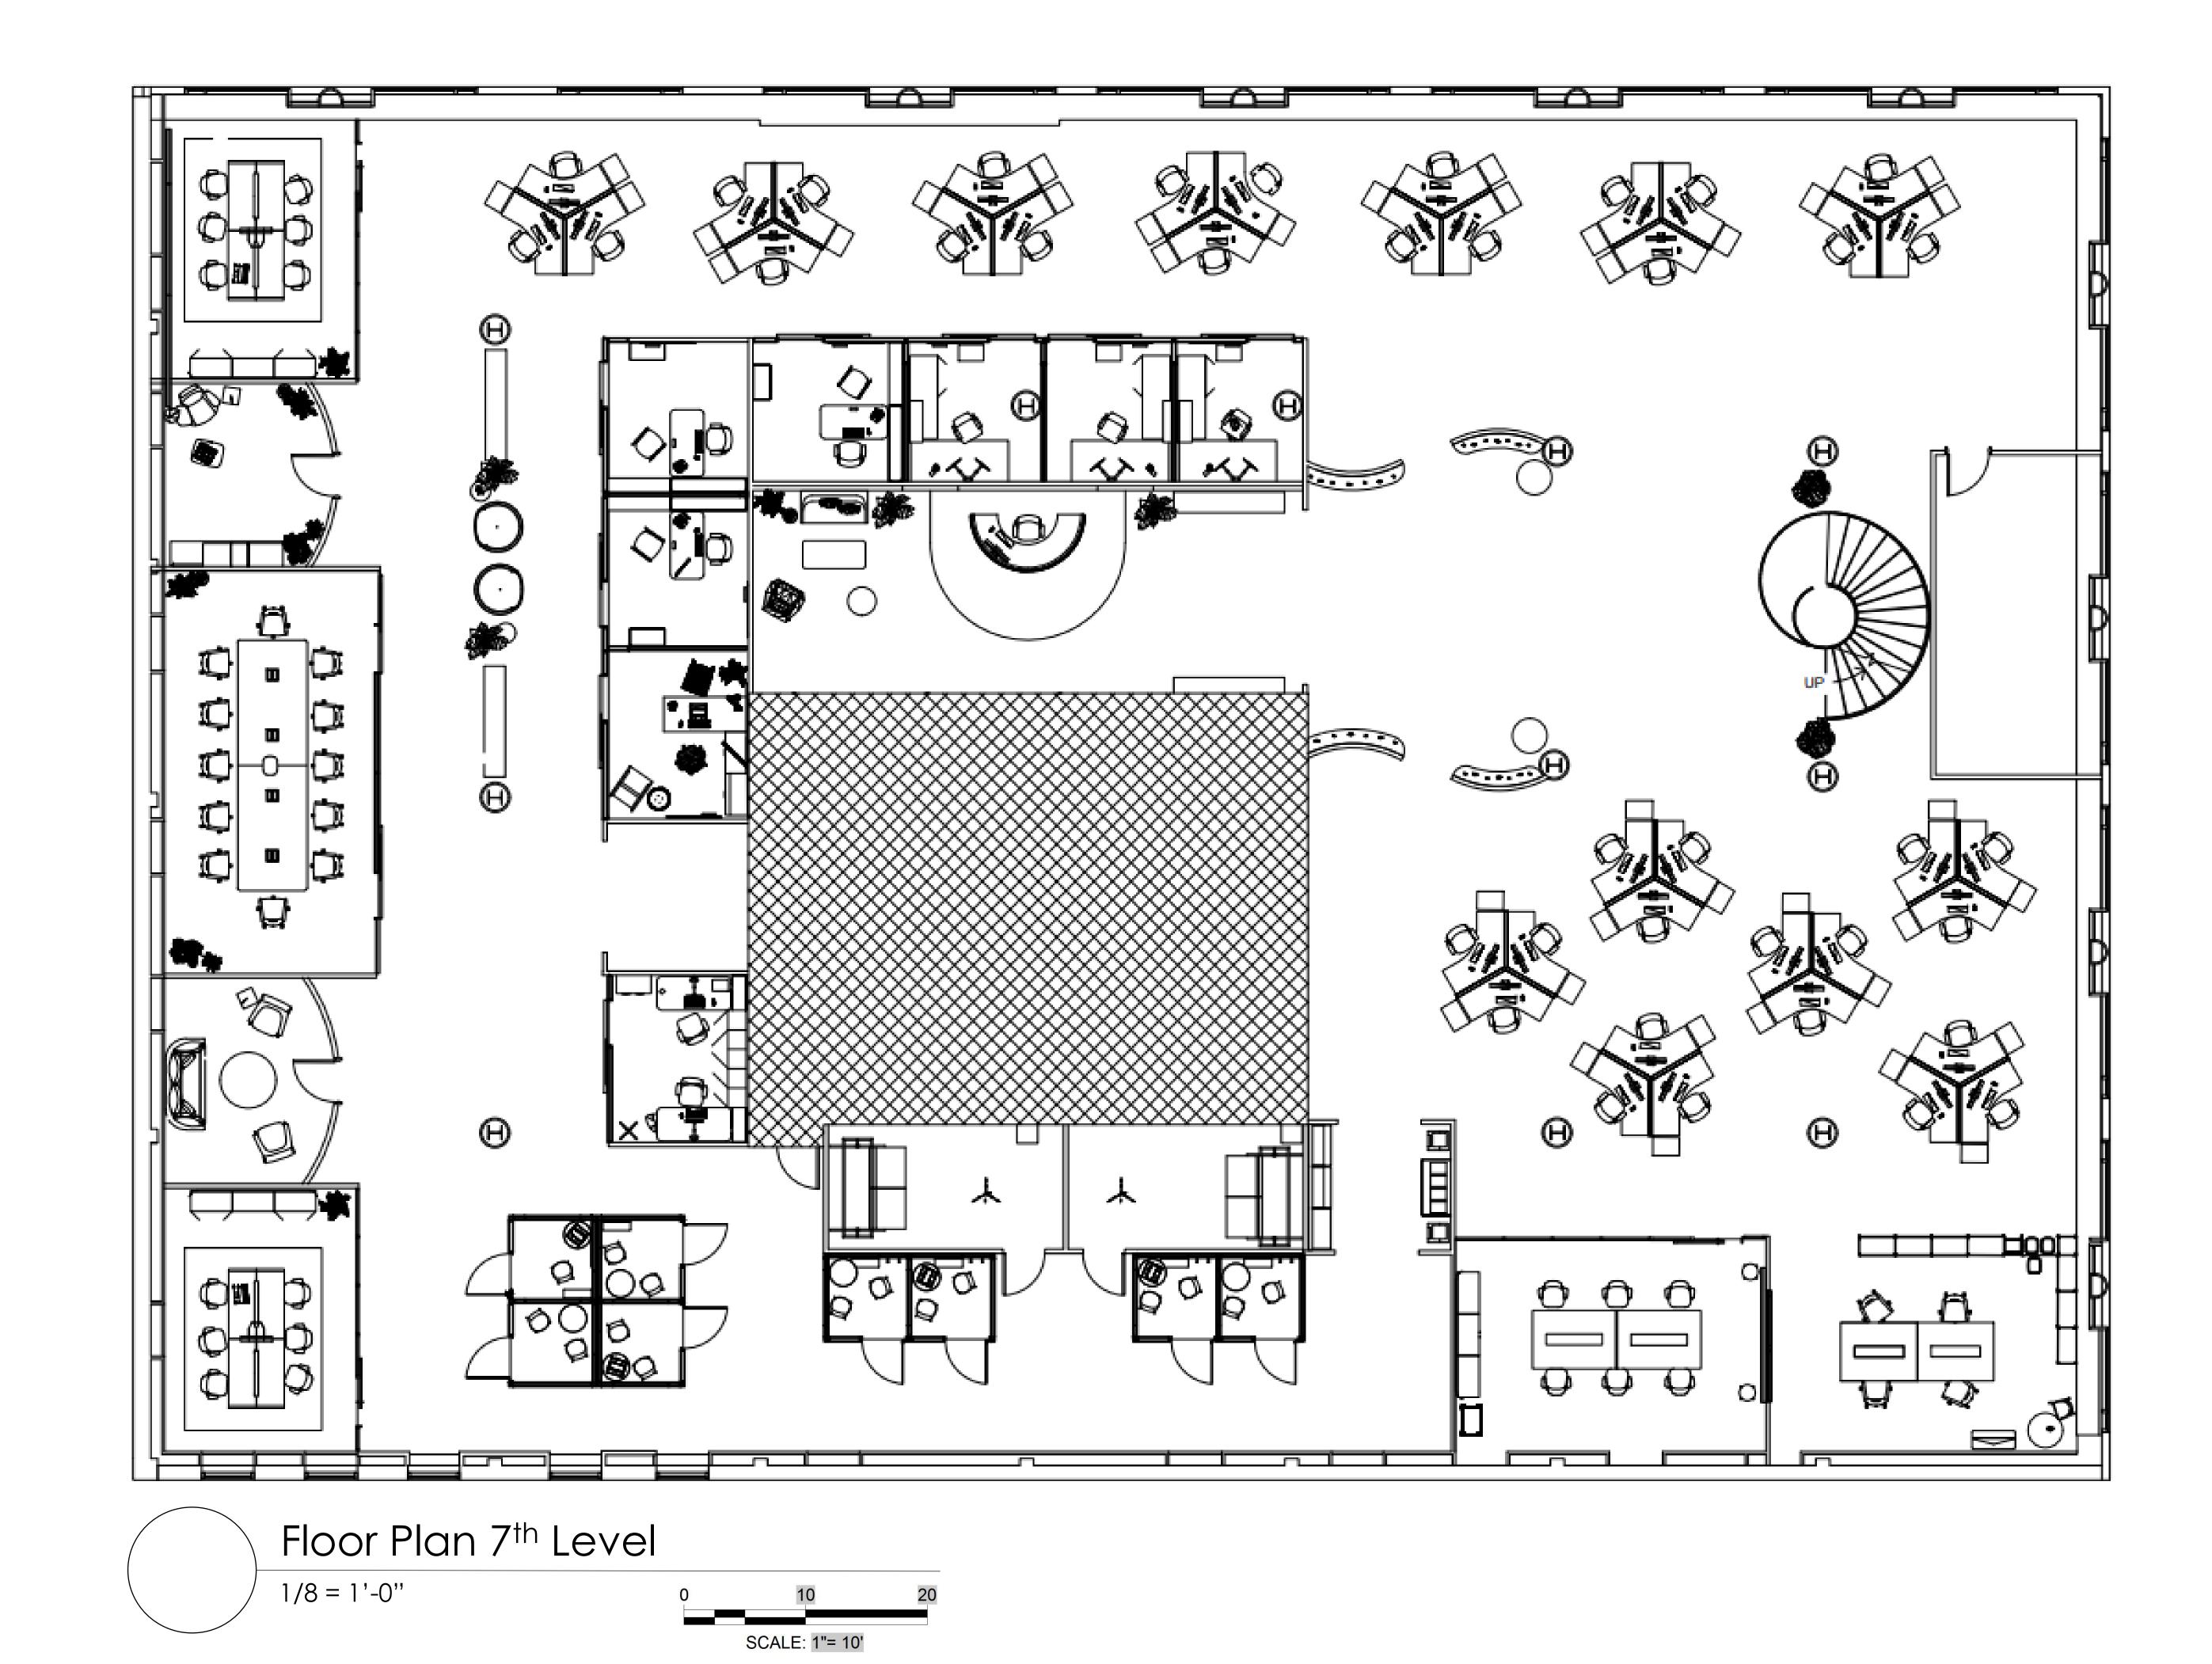

Floor Plan


8th Floor

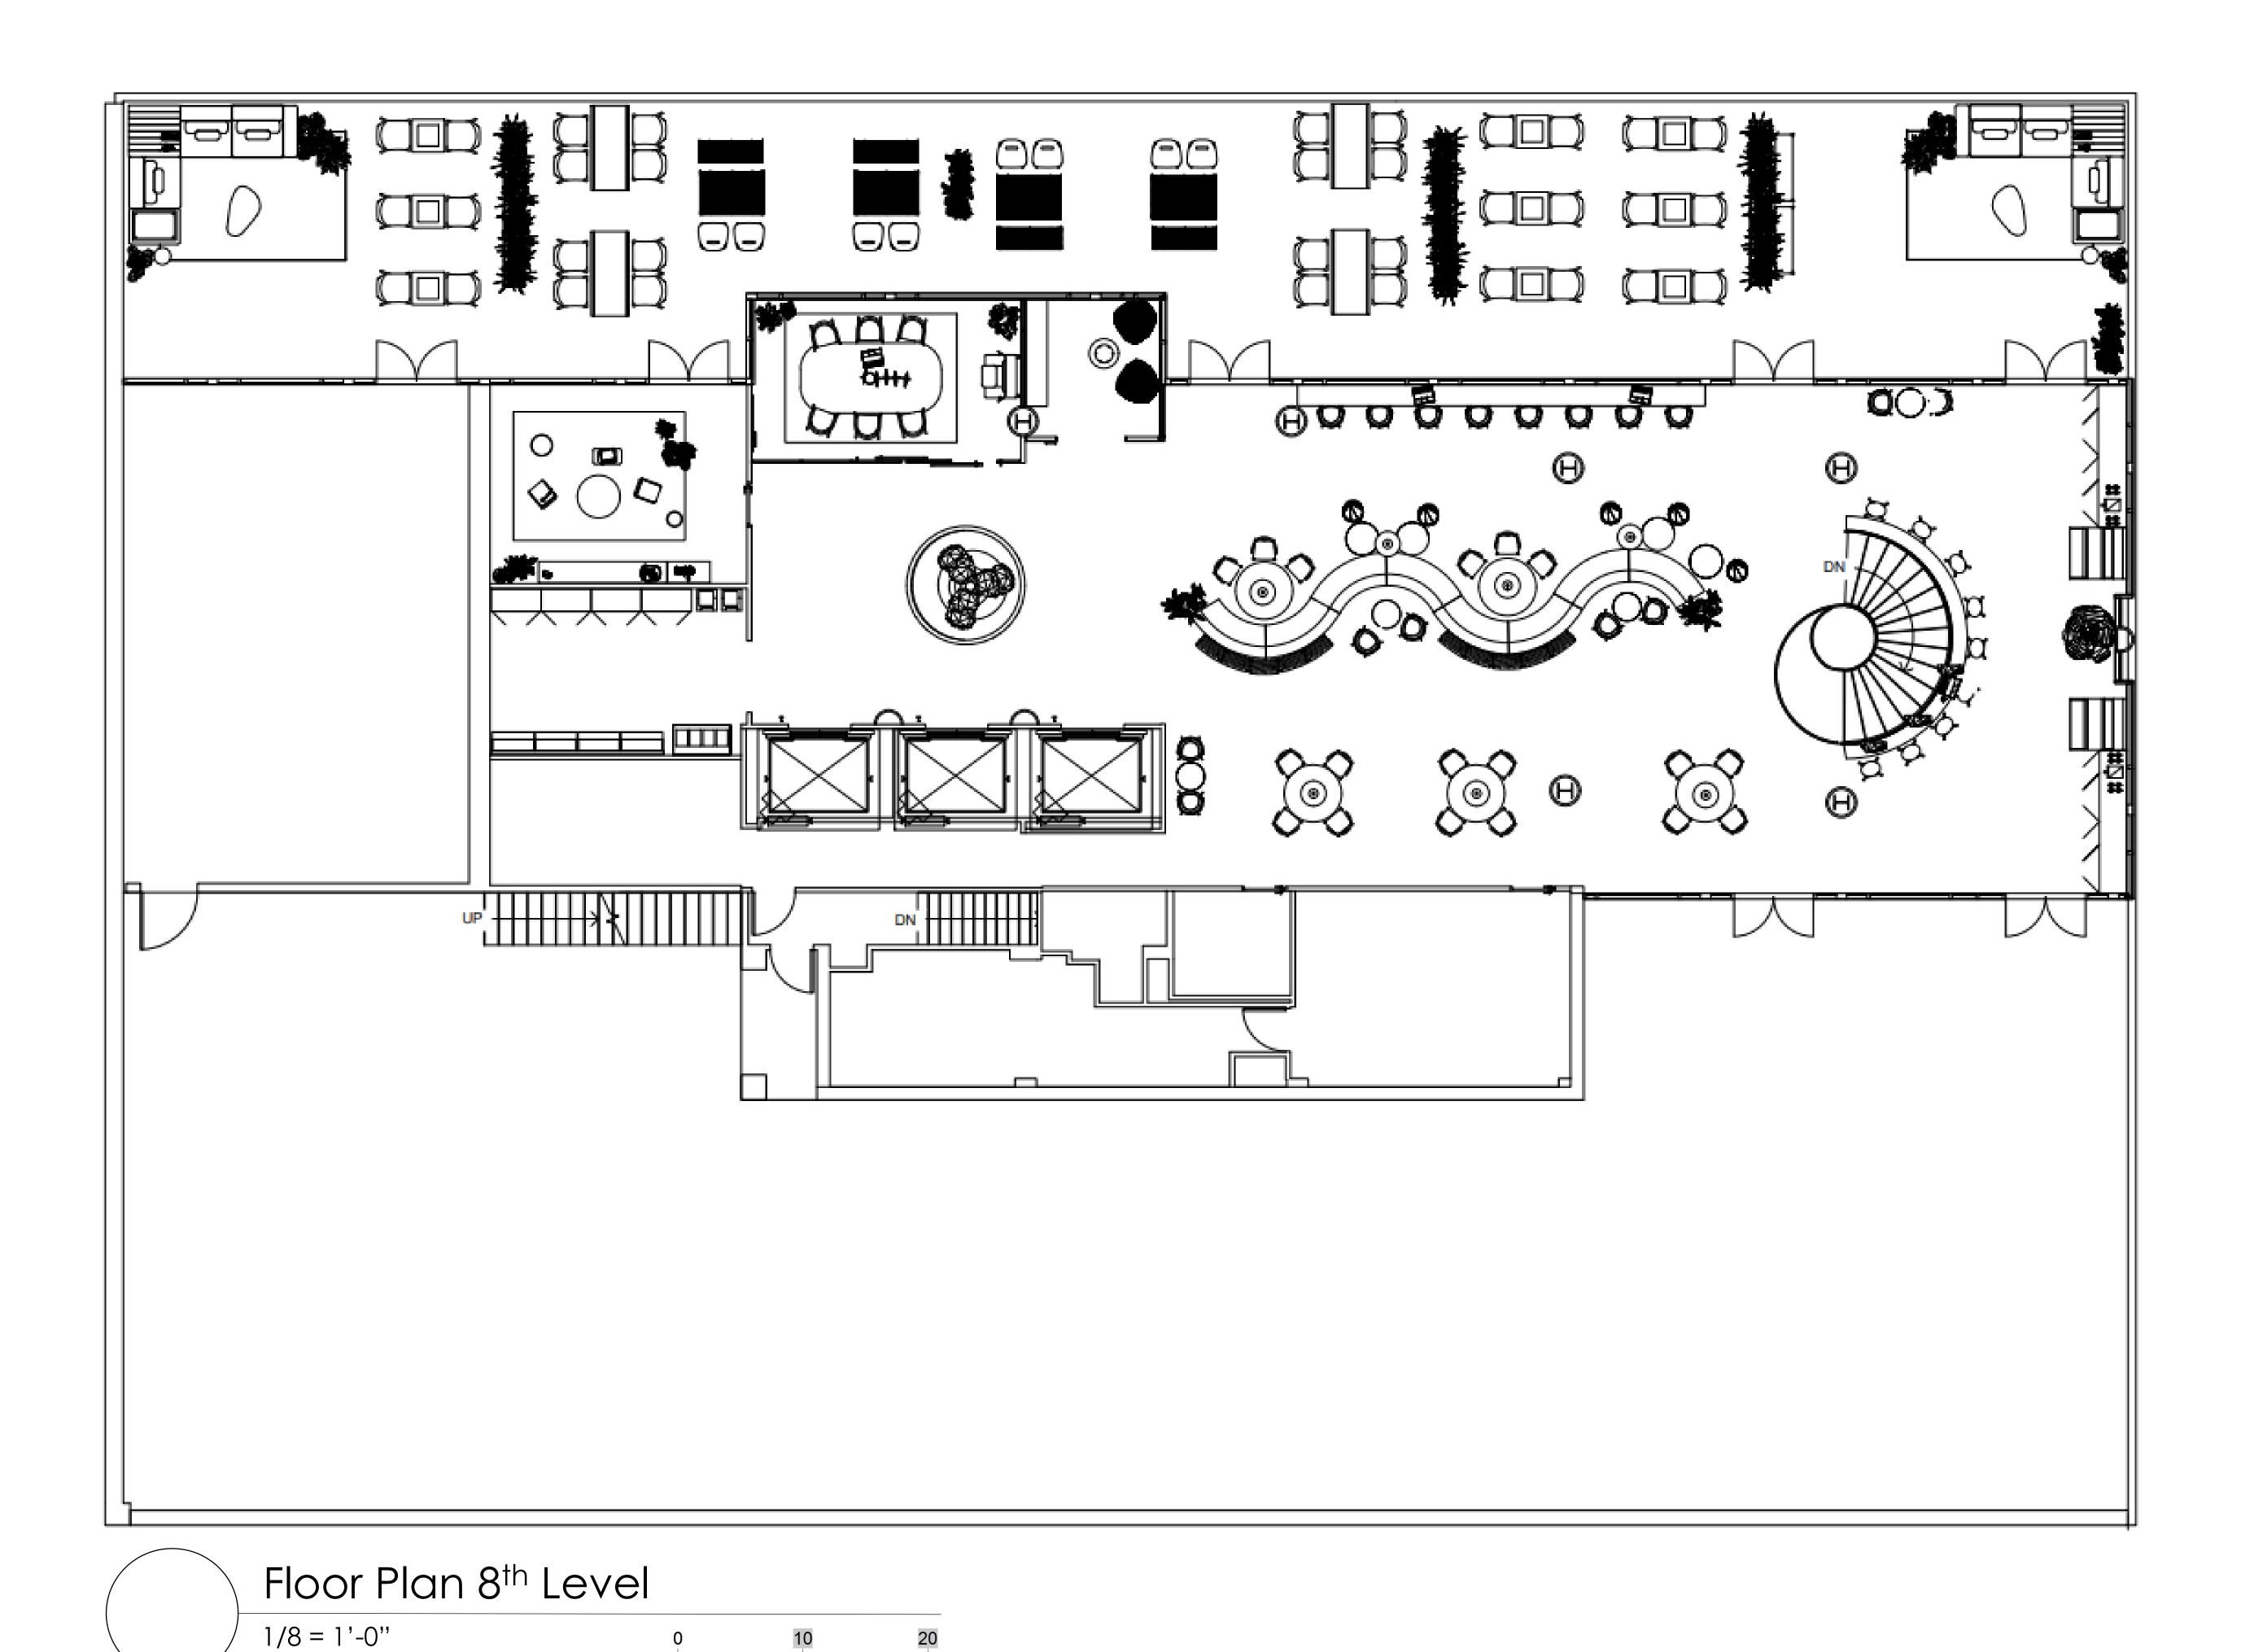

SCALE: 1"= 10'

Reflected Ceiling Plan

7th Floor

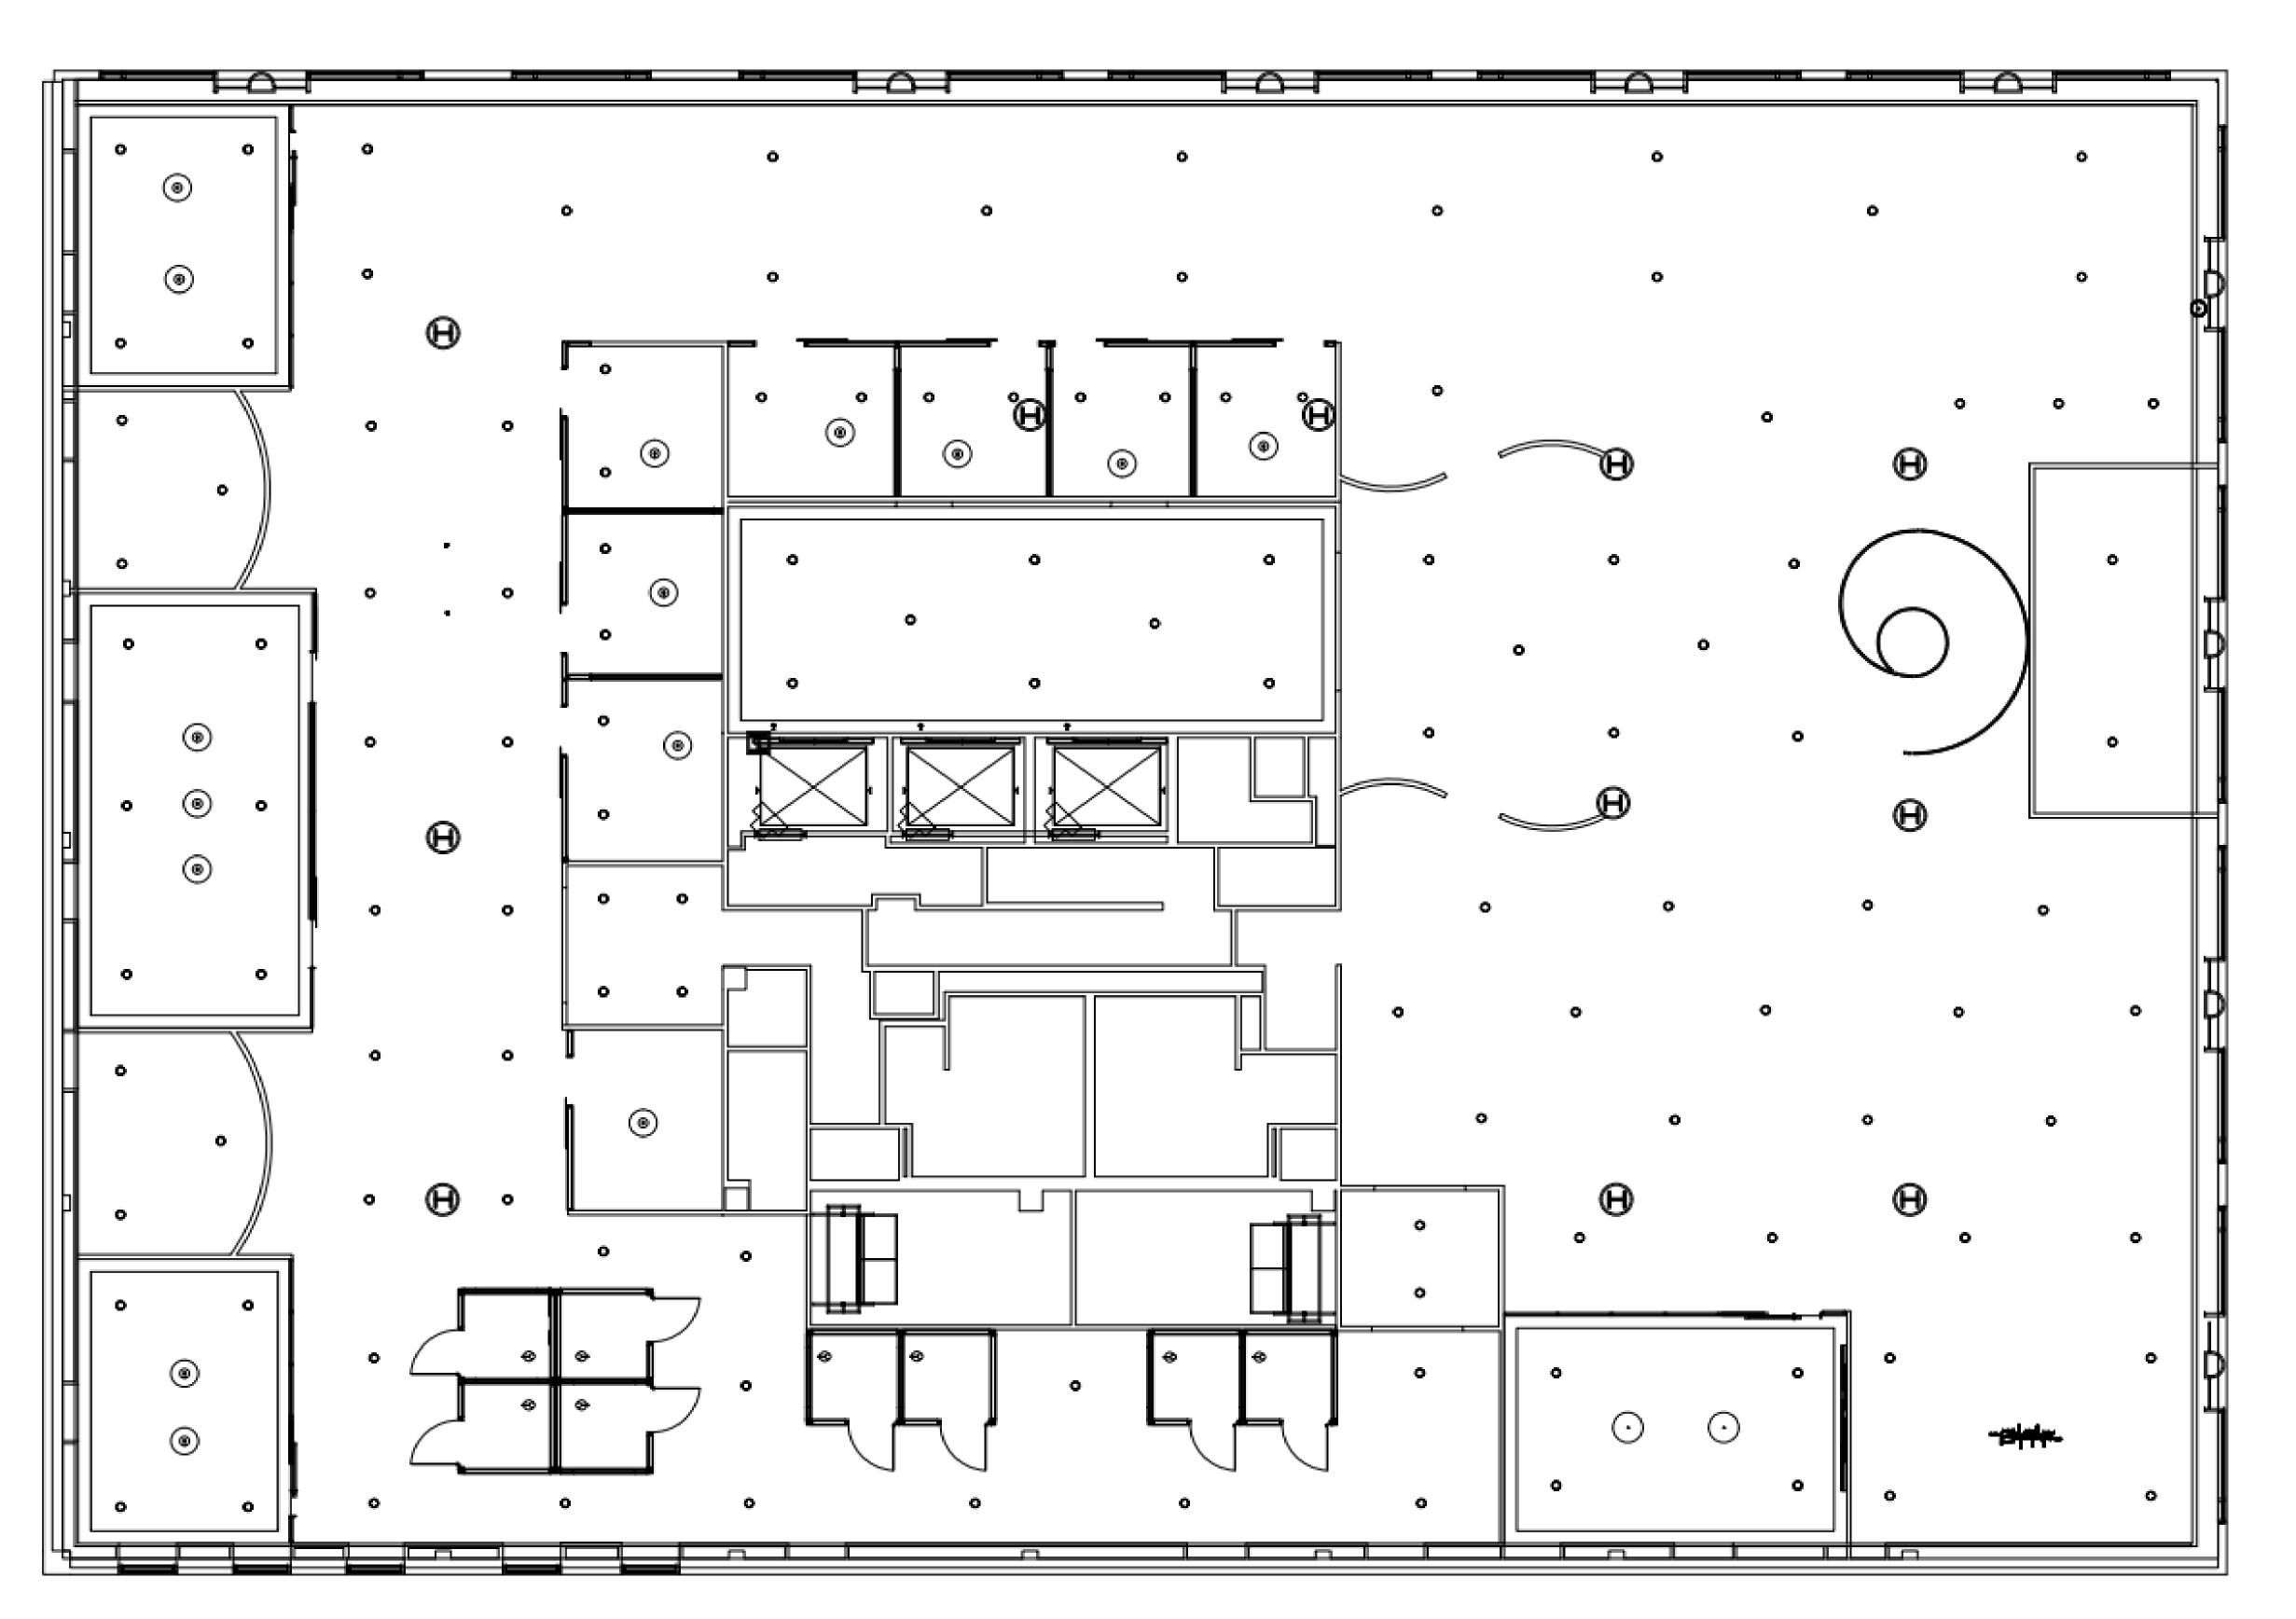




6" Recessed LED Light




Forte 1 Black Pendant Light

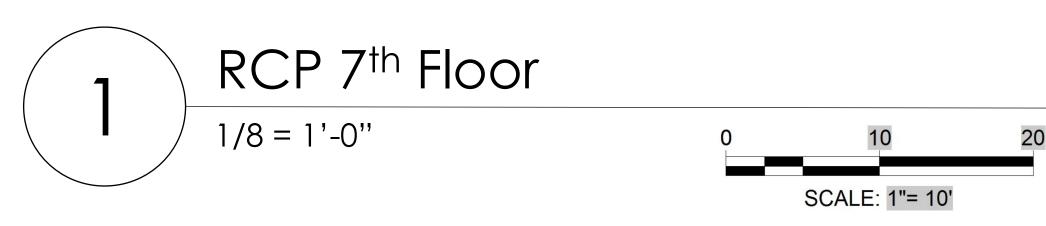

Reflected Ceiling Plan

8th Floor



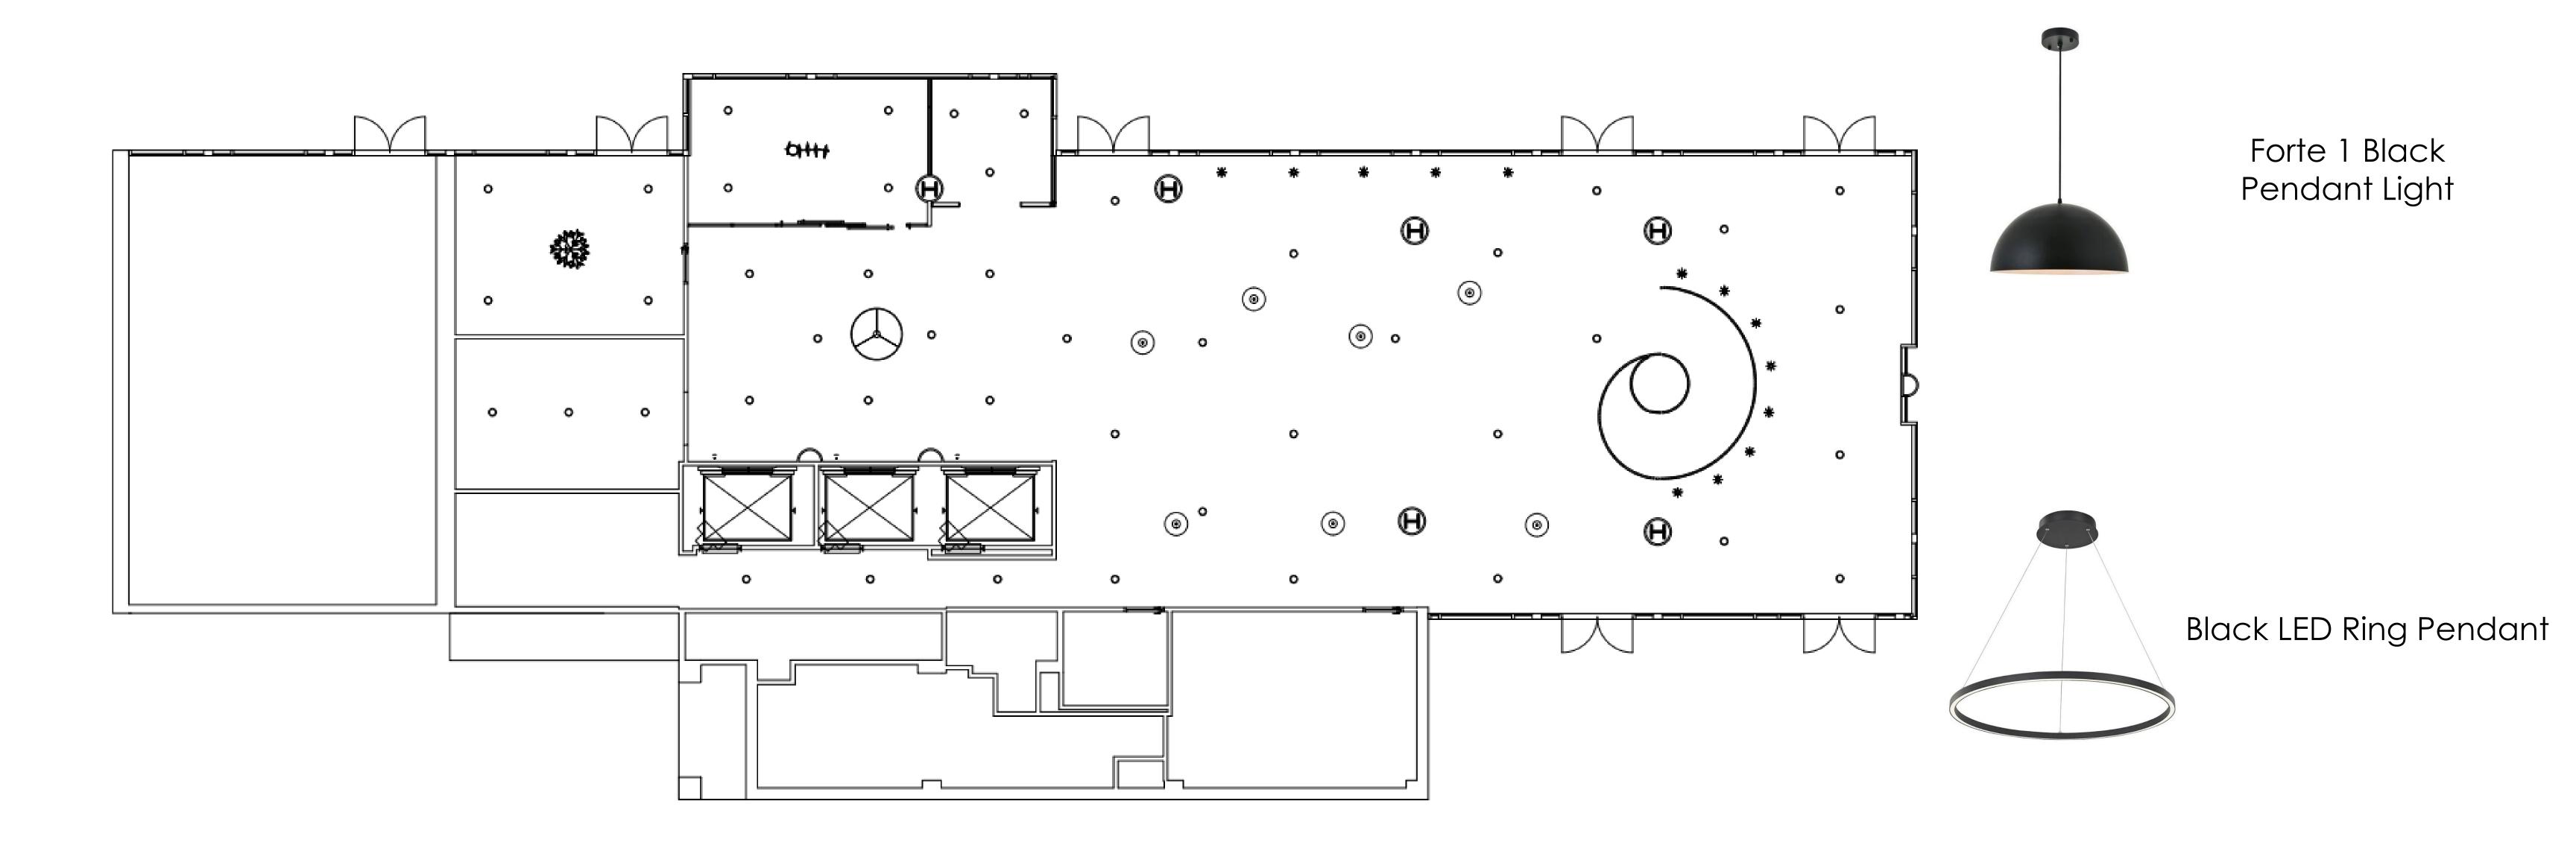







Black Mini Nyra Pendant

Stair Section

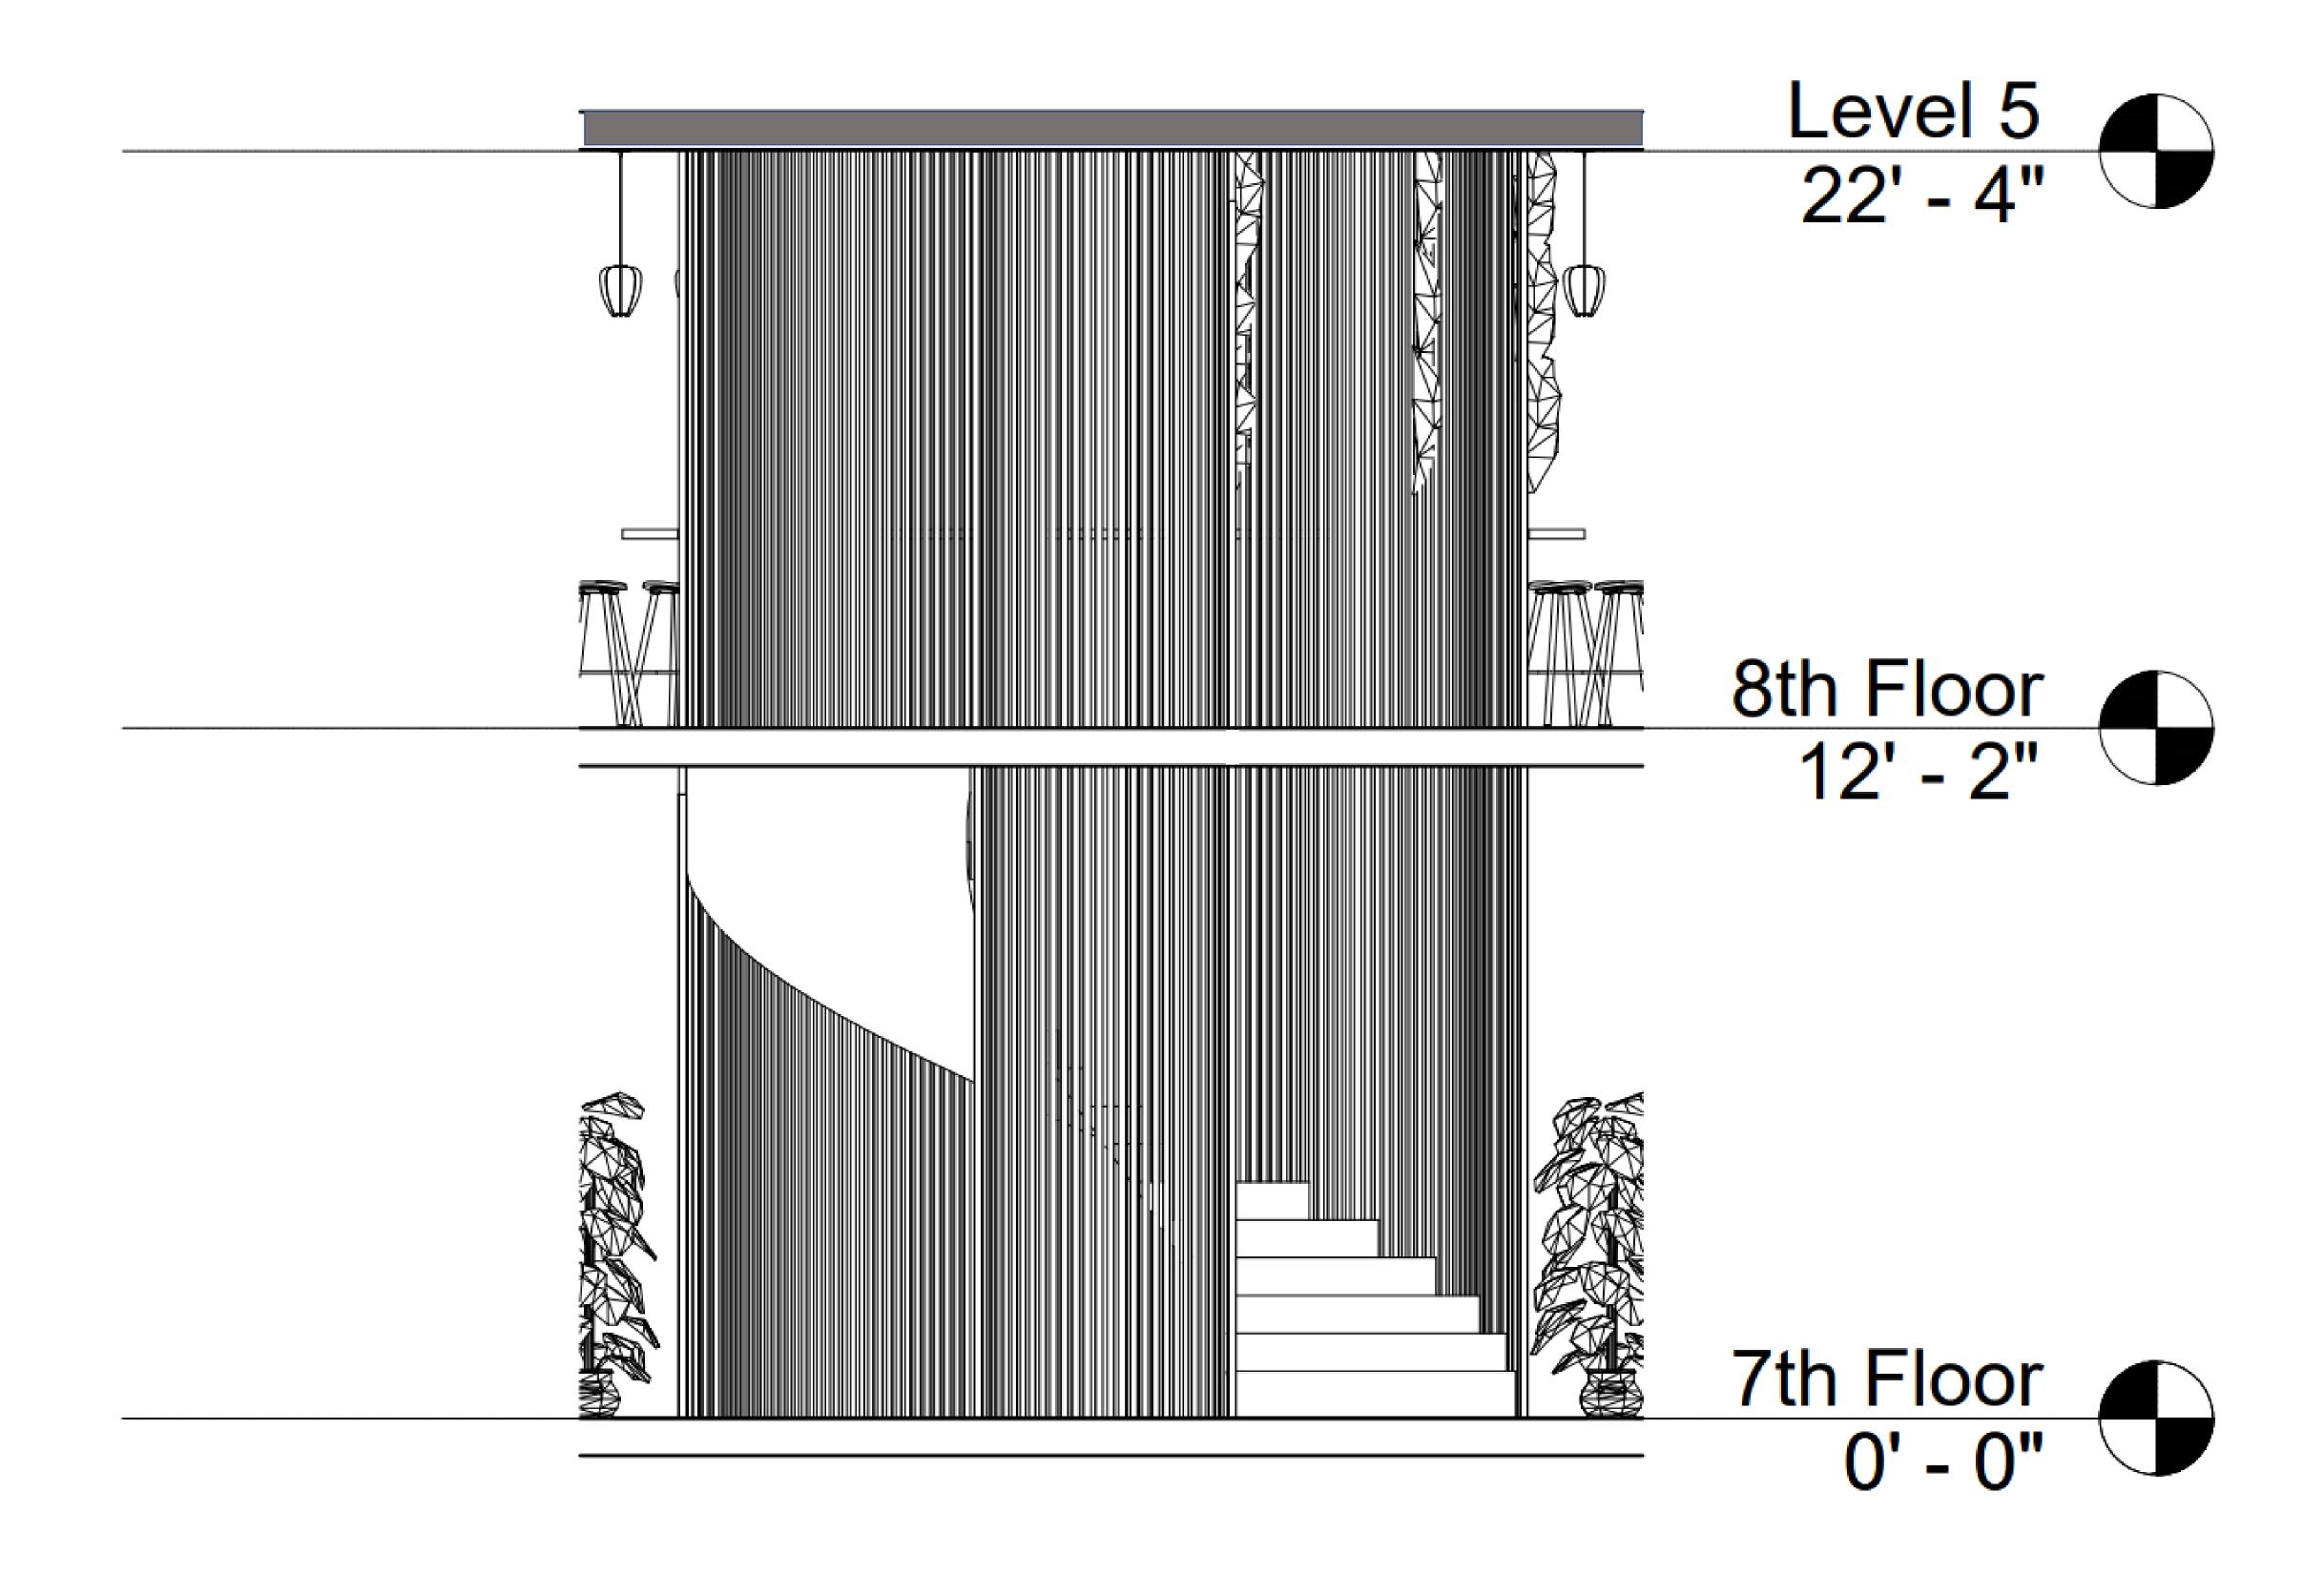



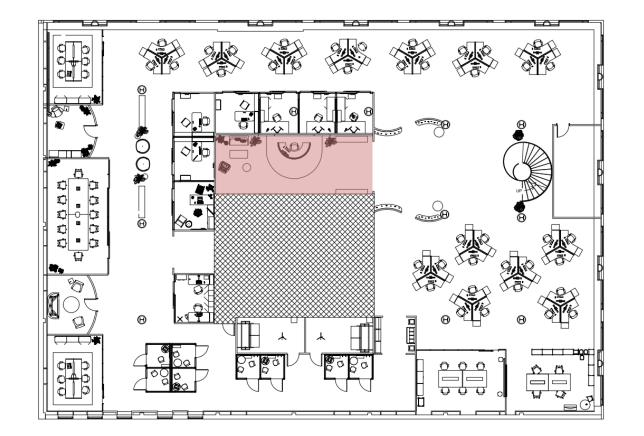

Reception Area



Custom Reception Desk



Cathedral Hill Brushed Ivory Carpet



Solstice Cherry Vinyl Wood Flooring




BM "Pink Minx" Paint Color



Steelcase Ripple Bench




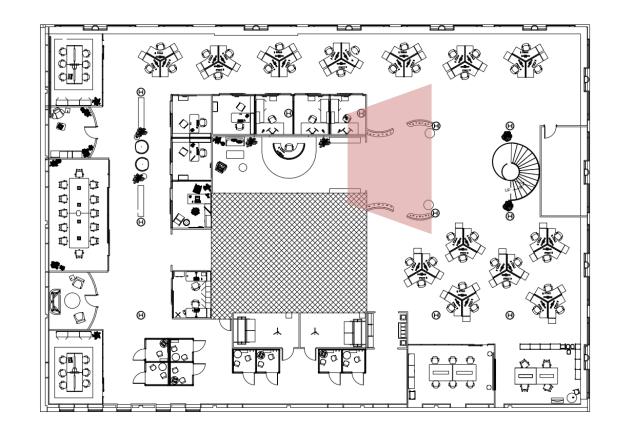


Retail Space



Cathedral Hill Brushed Ivory Carpet

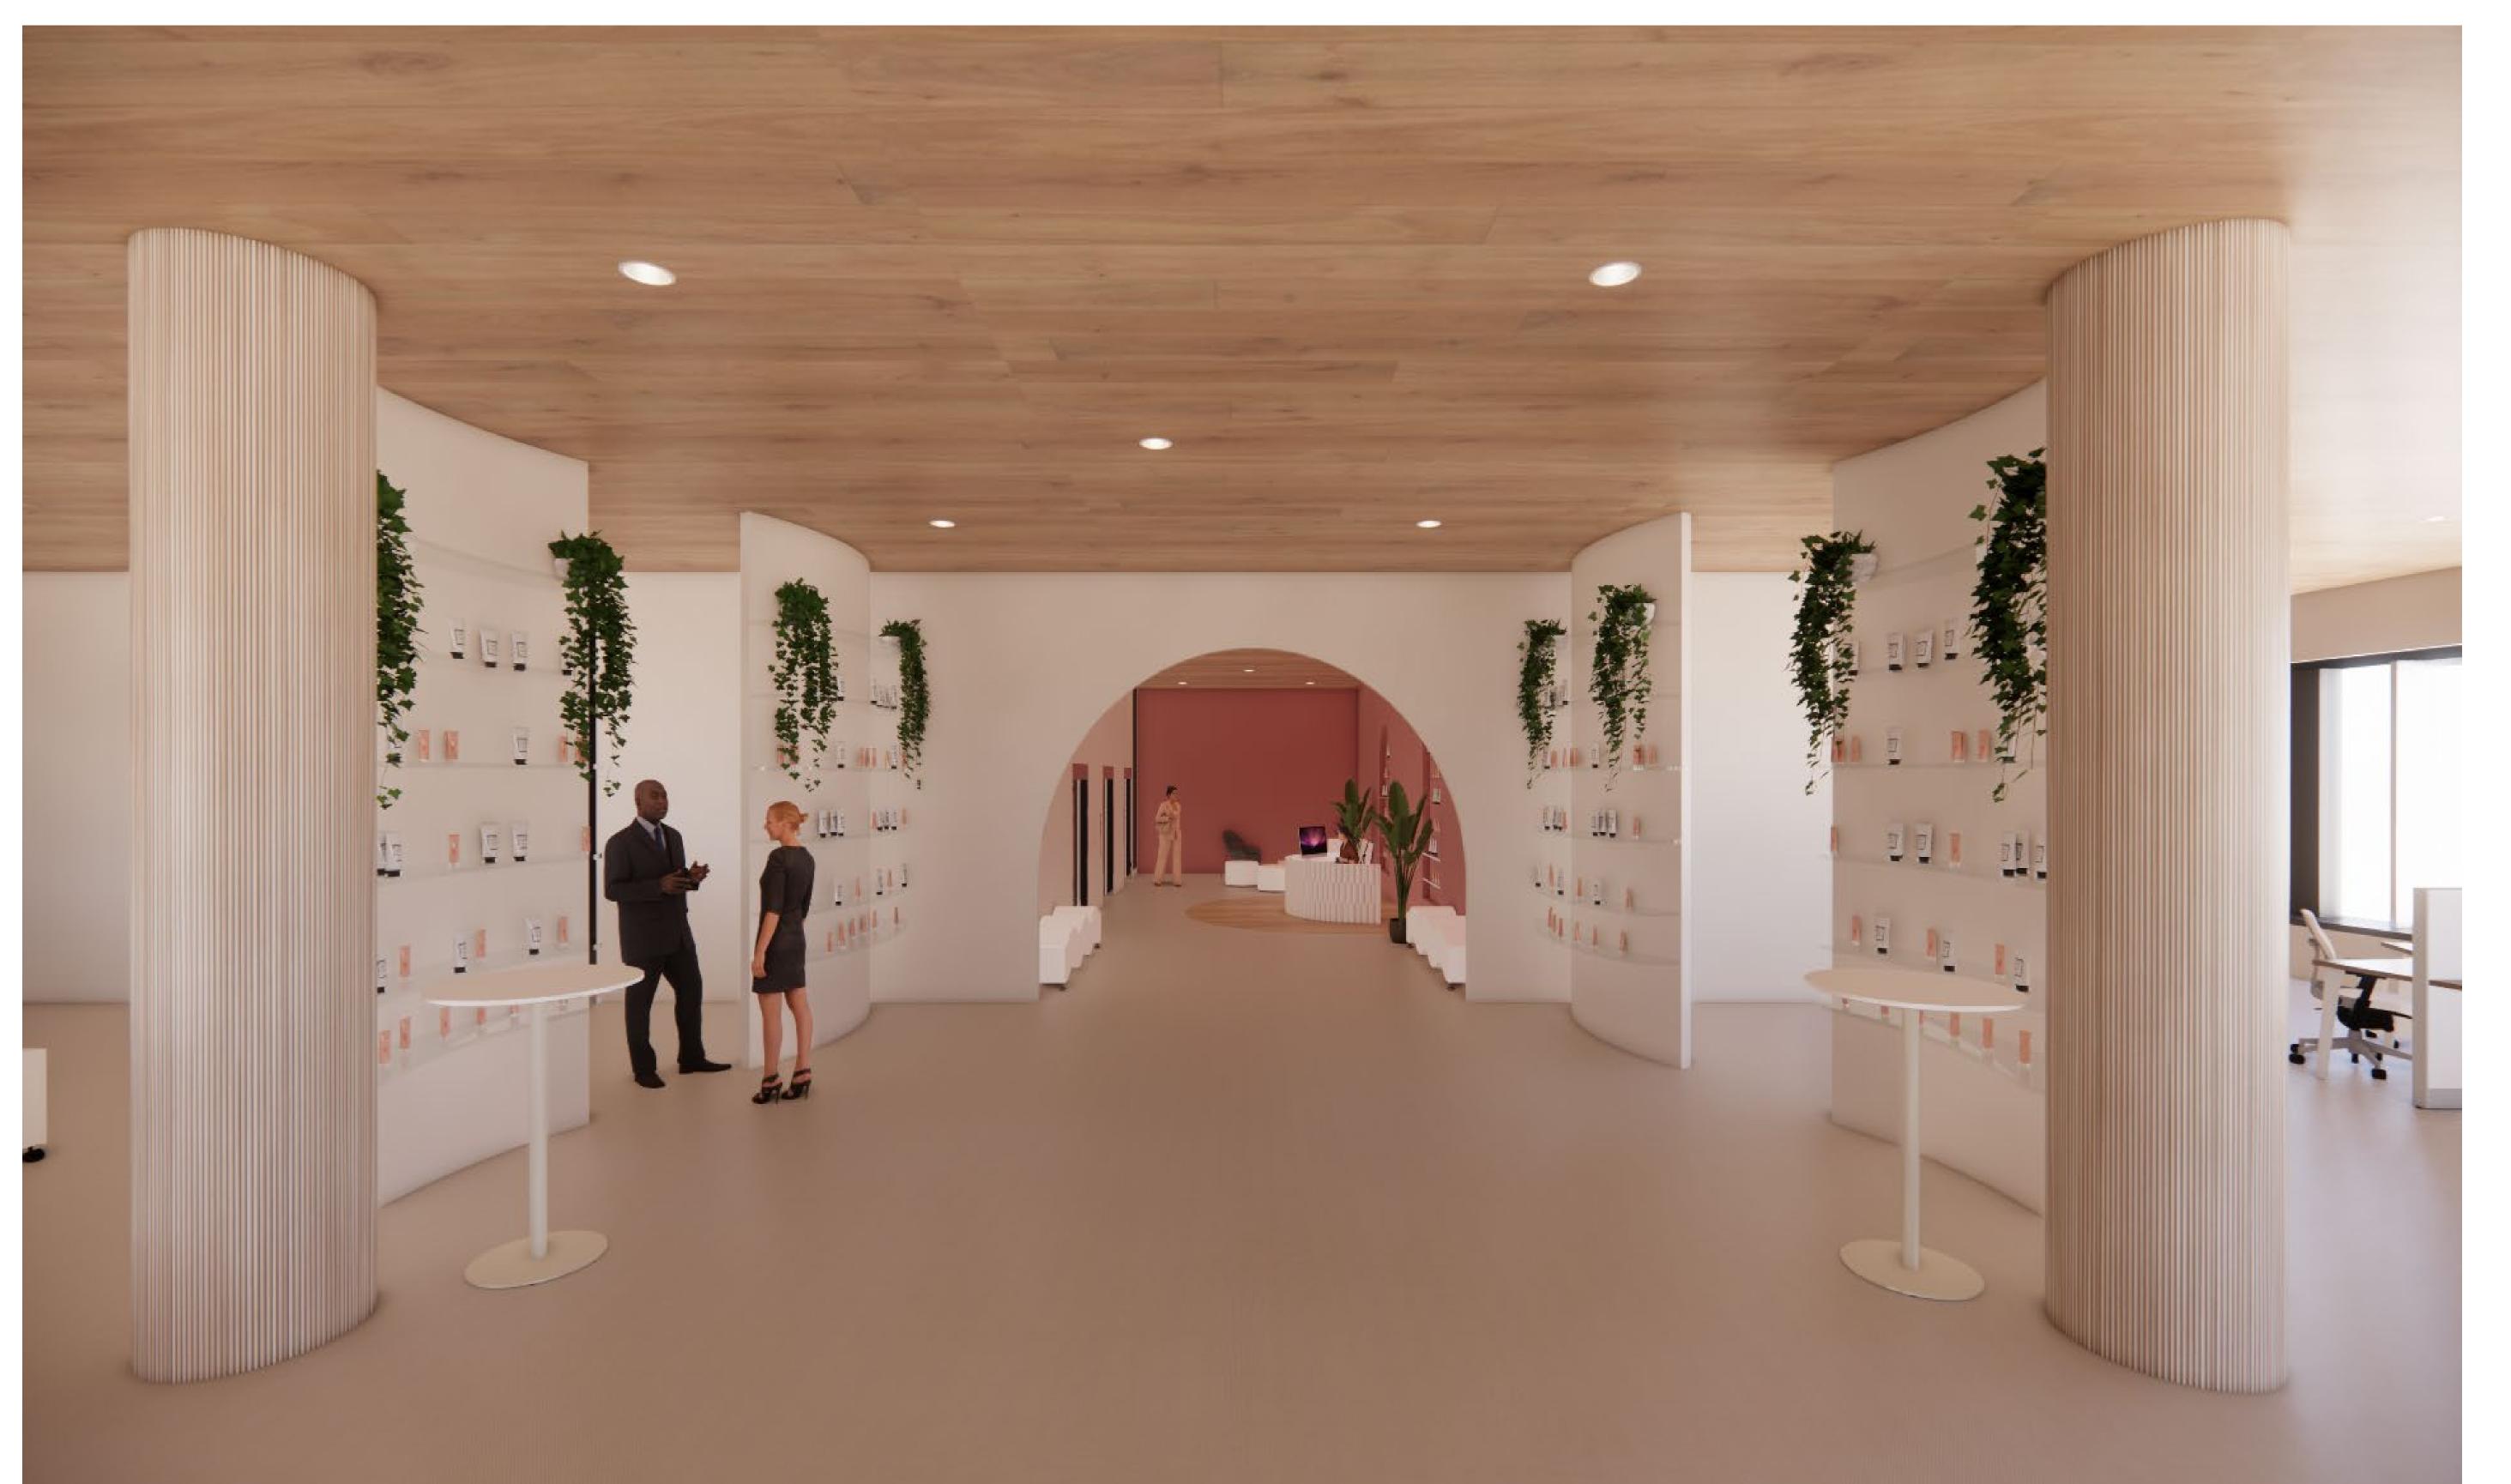

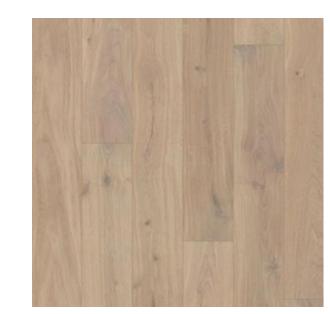


Solstice Cherry Vinyl Wood Flooring



BM "White Blush" Paint Color



Canneto Multilayer Birchwood Wall Paneling

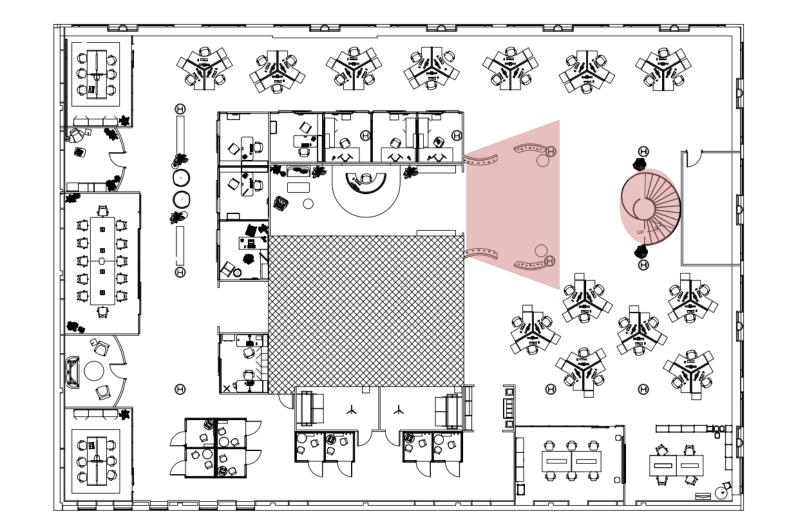

Stairs / Retail Space




Cathedral Hill Brushed Ivory Carpet



Solstice Cherry Vinyl Wood Flooring



BM "White Blush" Paint Color

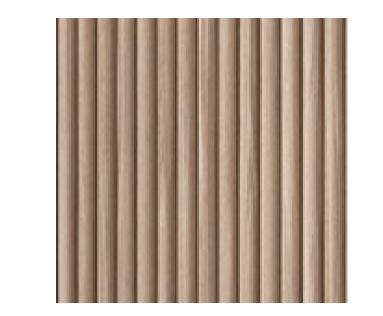


Canneto Multilayer Birchwood Wall Paneling



Composite Wood Paneling



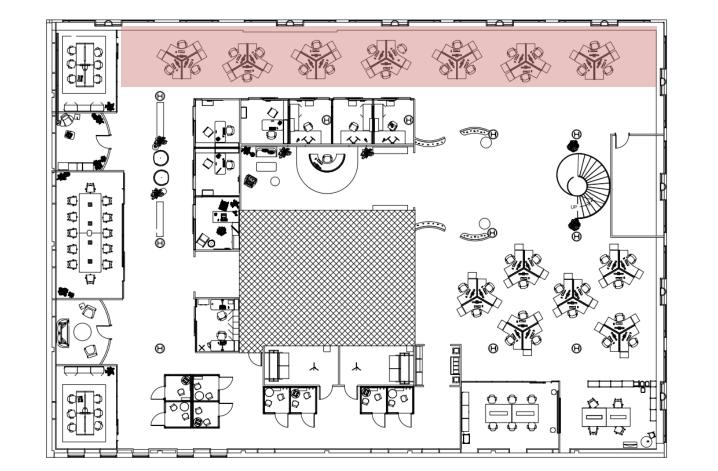

Private & Open Offices



Cathedral Hill Brushed Ivory Carpet



Solstice Cherry Vinyl Wood Flooring




BM "Pink Minx" Paint Color





Steelcase Universal Worksurface



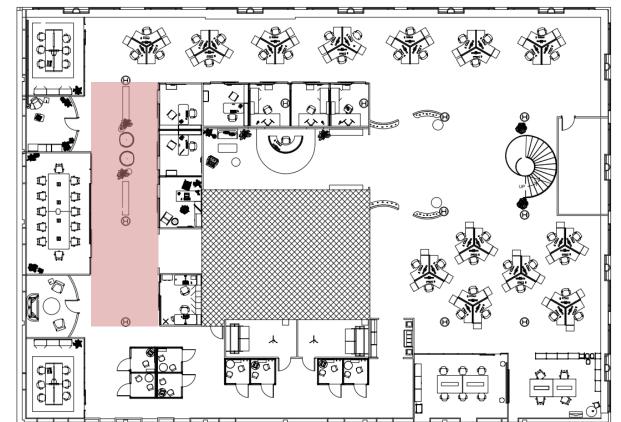

Private Offices



Cathedral Hill Brushed Ivory Carpet



Solstice Cherry Vinyl Wood Flooring



BM "Pink Minx" Paint Color



BM "White Blush" Paint Color




Steelcase Ripple Bench



Lumens Hanging Egg Chair



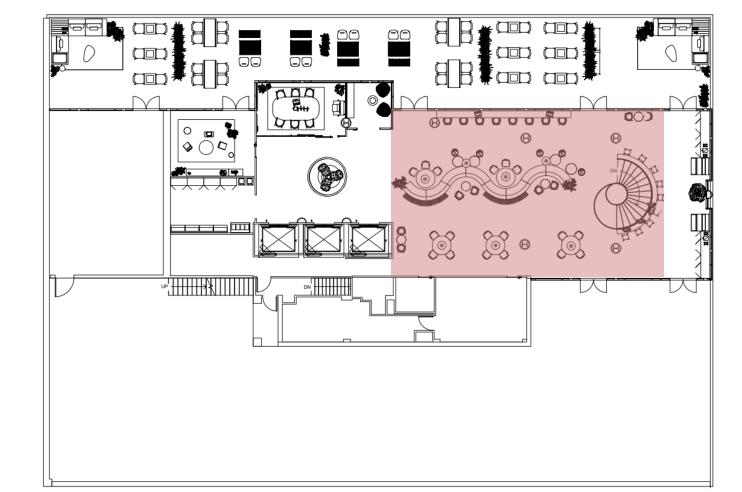

Work Café



Steelcase Circa Wedge Seating



Steelcase Burin Auxiliary
Table



Copa Bar Stool



Steelcase Wishbone Chair




Steelcase Bumper Ottoman



Steelcase Burin Dining Table



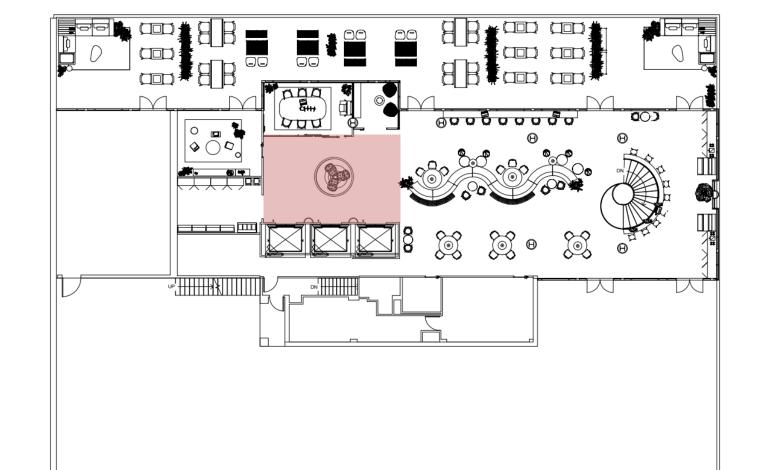


Wildcard Water Feature



Custom Fountain



 


BM "White Blush" Paint Color



Solstice Cherry Vinyl Wood Flooring





Canneto Multilayer Birchwood Wall Paneling

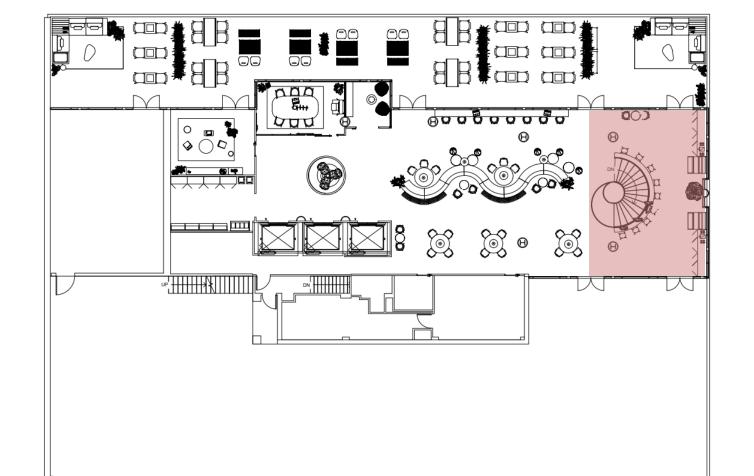

Work Café Bar



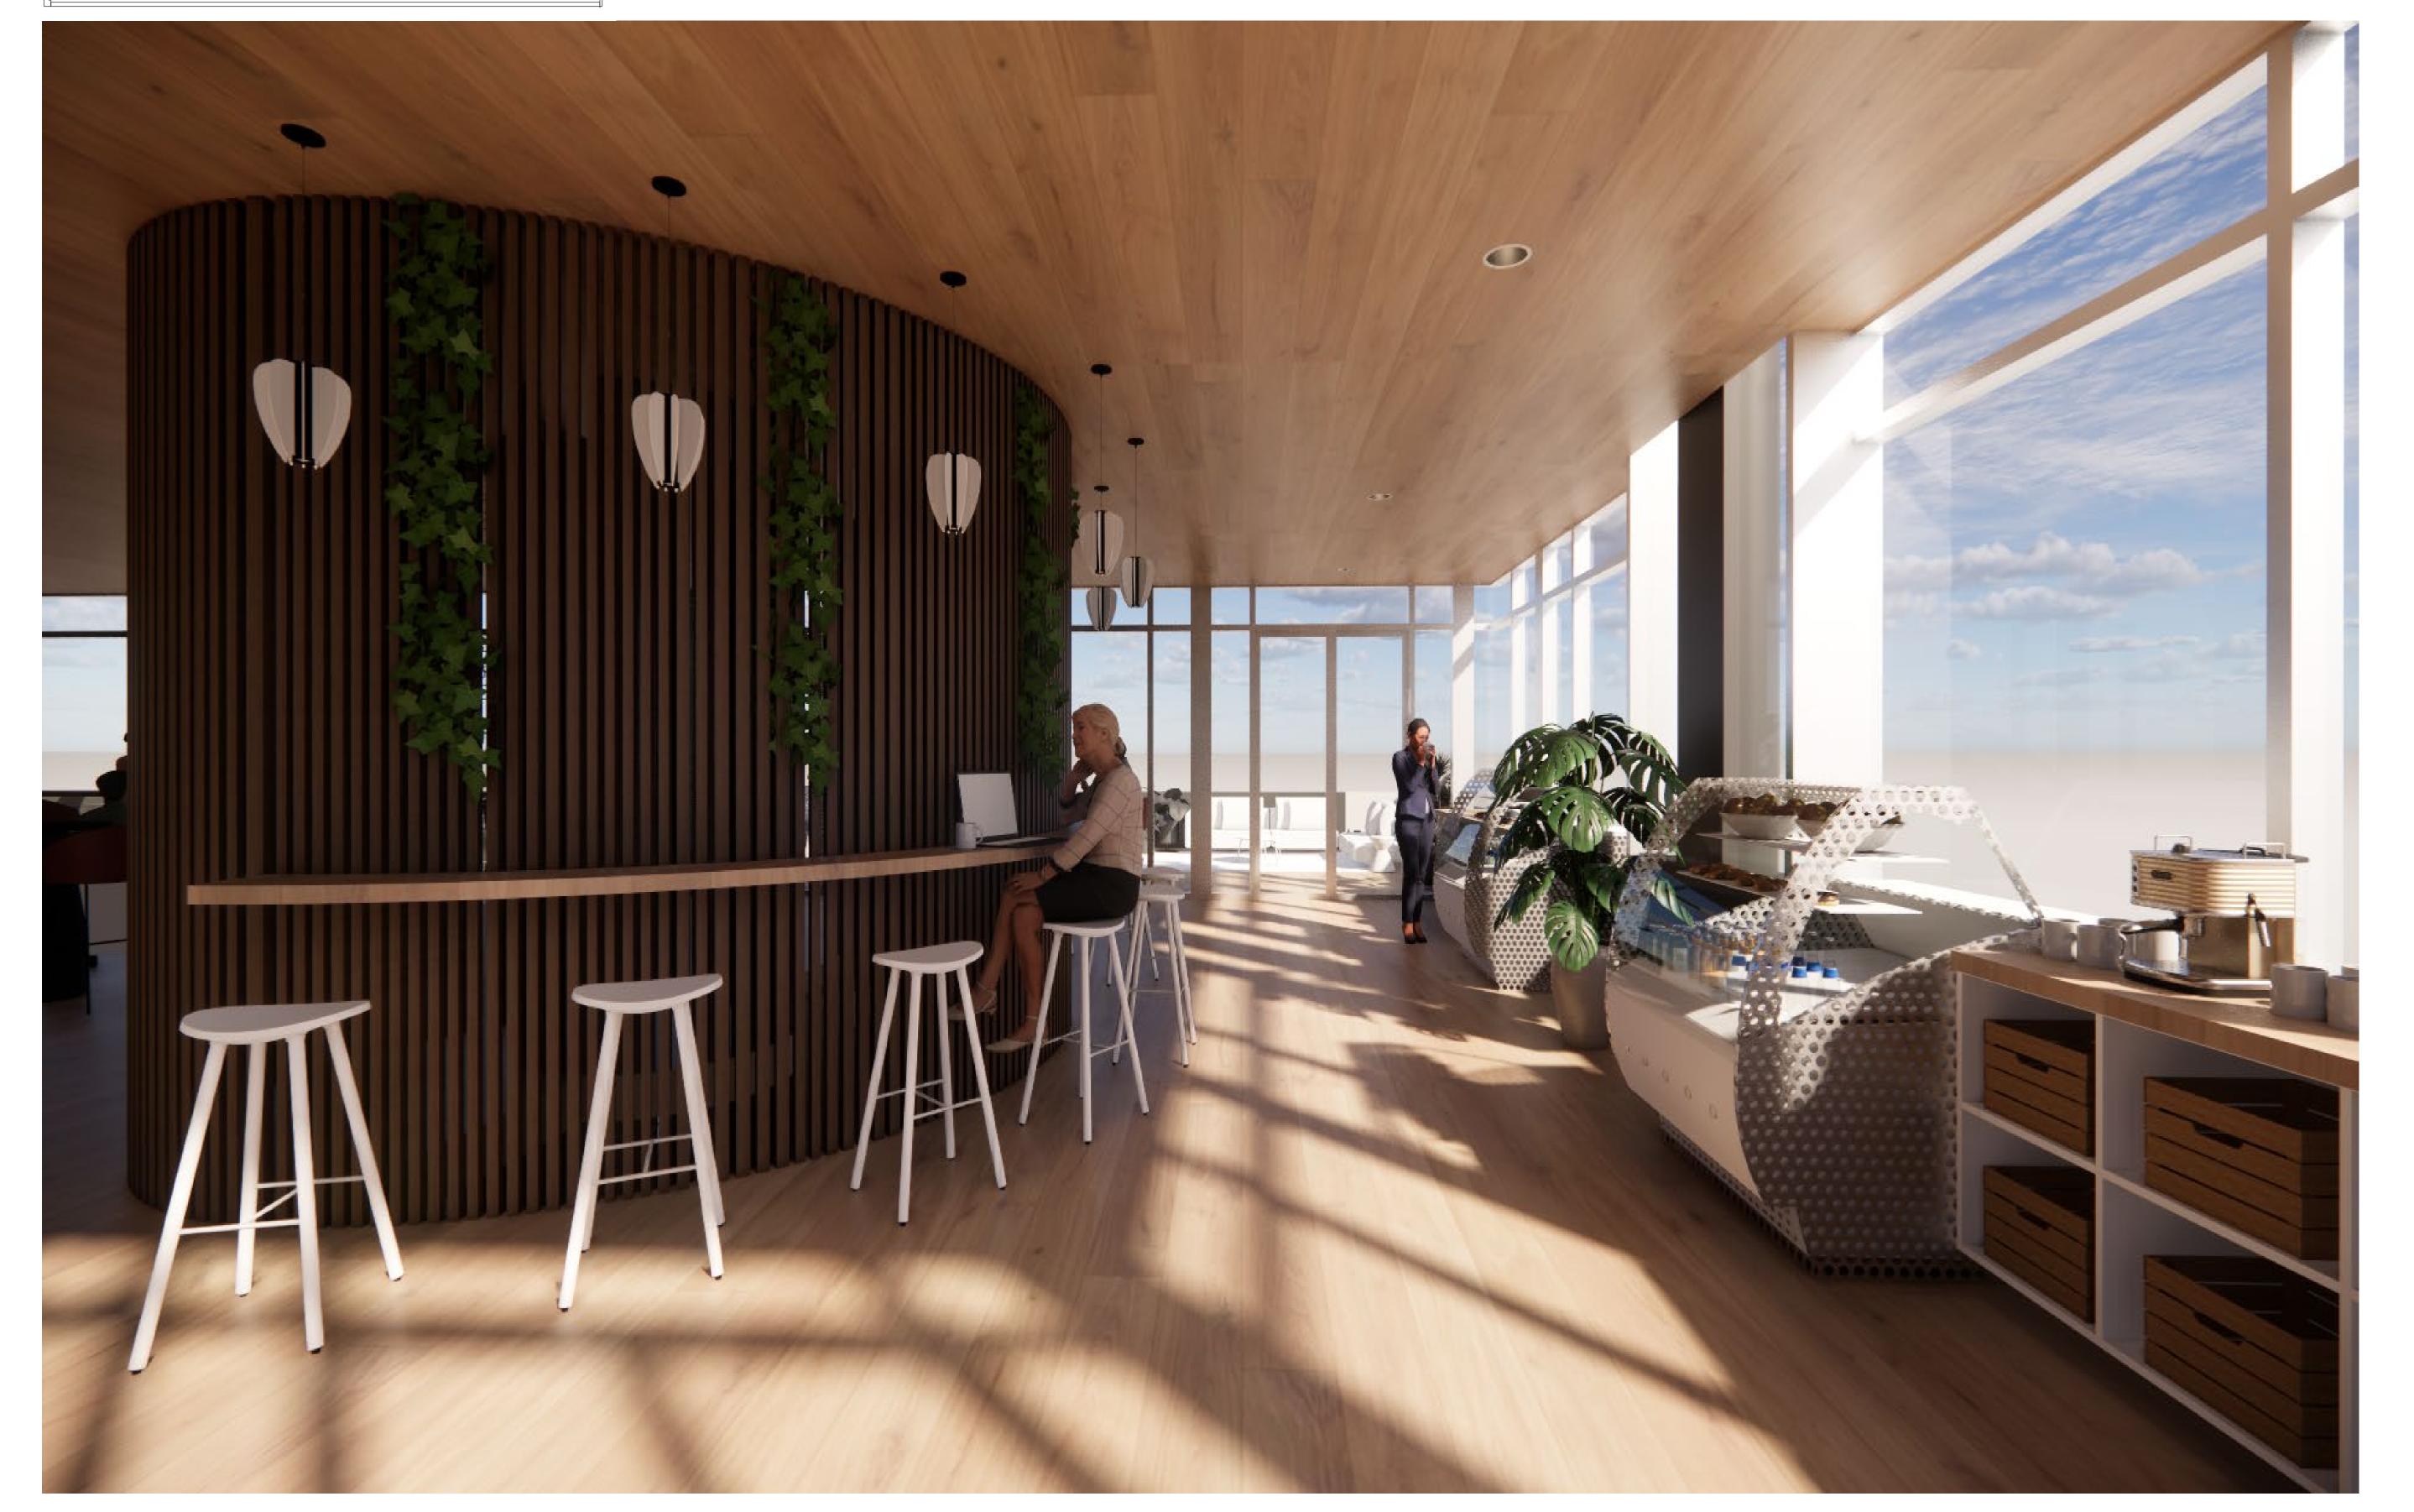


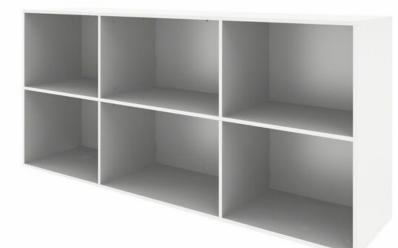

Steelcase Elective Elements Storage



Solstice Cherry Vinyl Wood Flooring

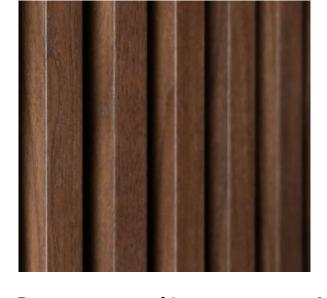

Composite Wood Paneling