




Japanese Bath House

Rachel Manzo DES387-Kitchen & Bath Design


Fall 2020 Prof. Meirav Goldhour





THE OKURA PRESTIGE BANGKOK, THAILAND

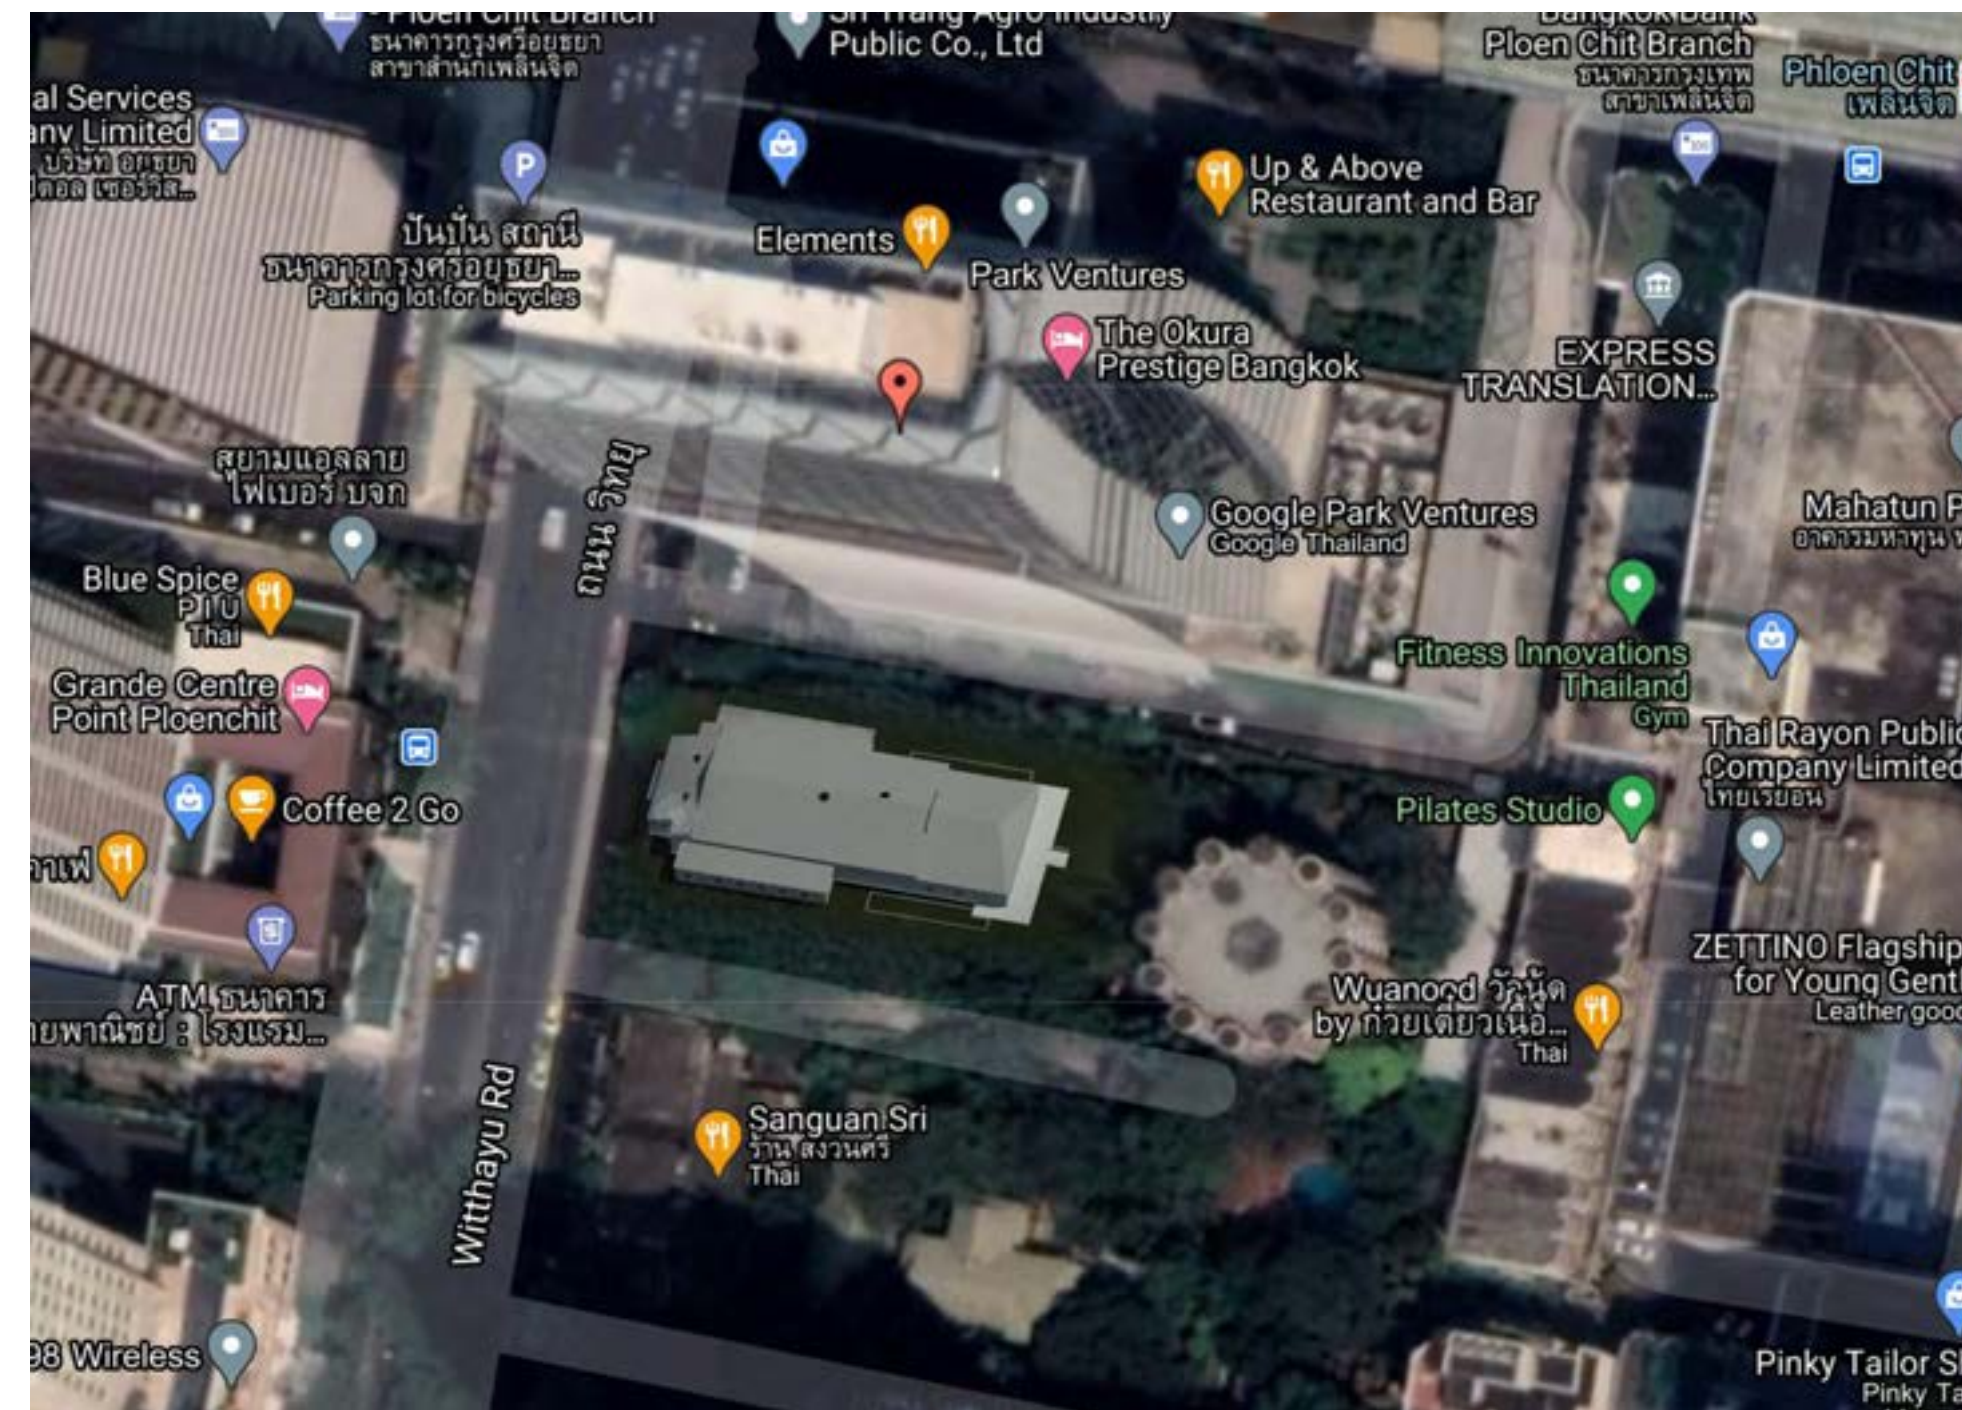

-Site Plan

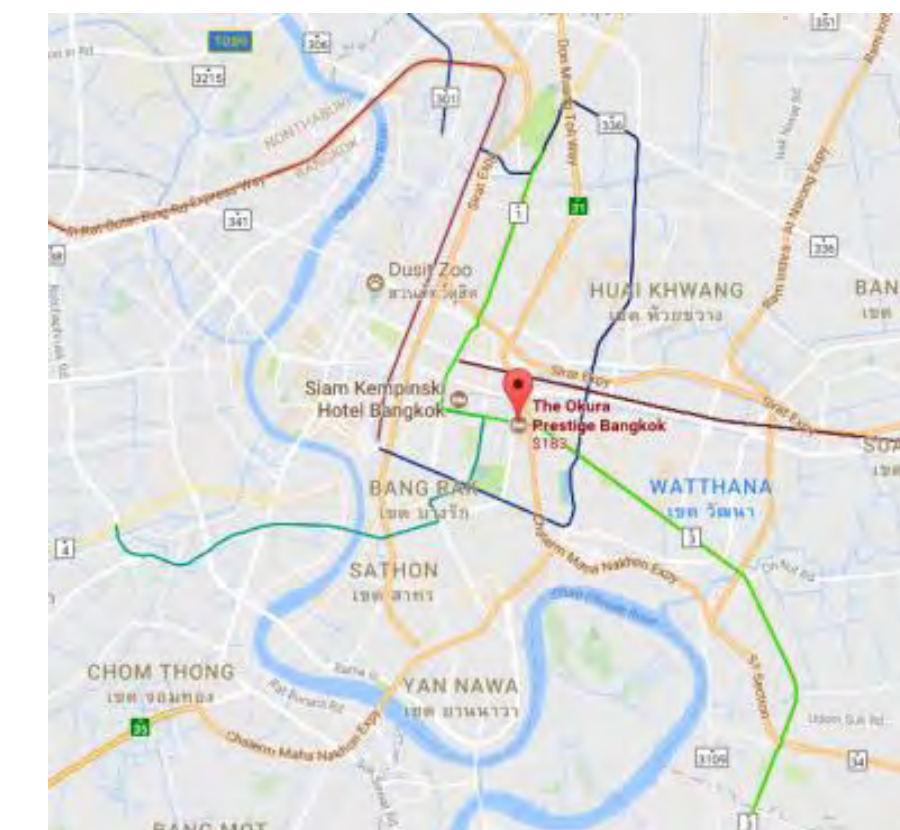


Programming

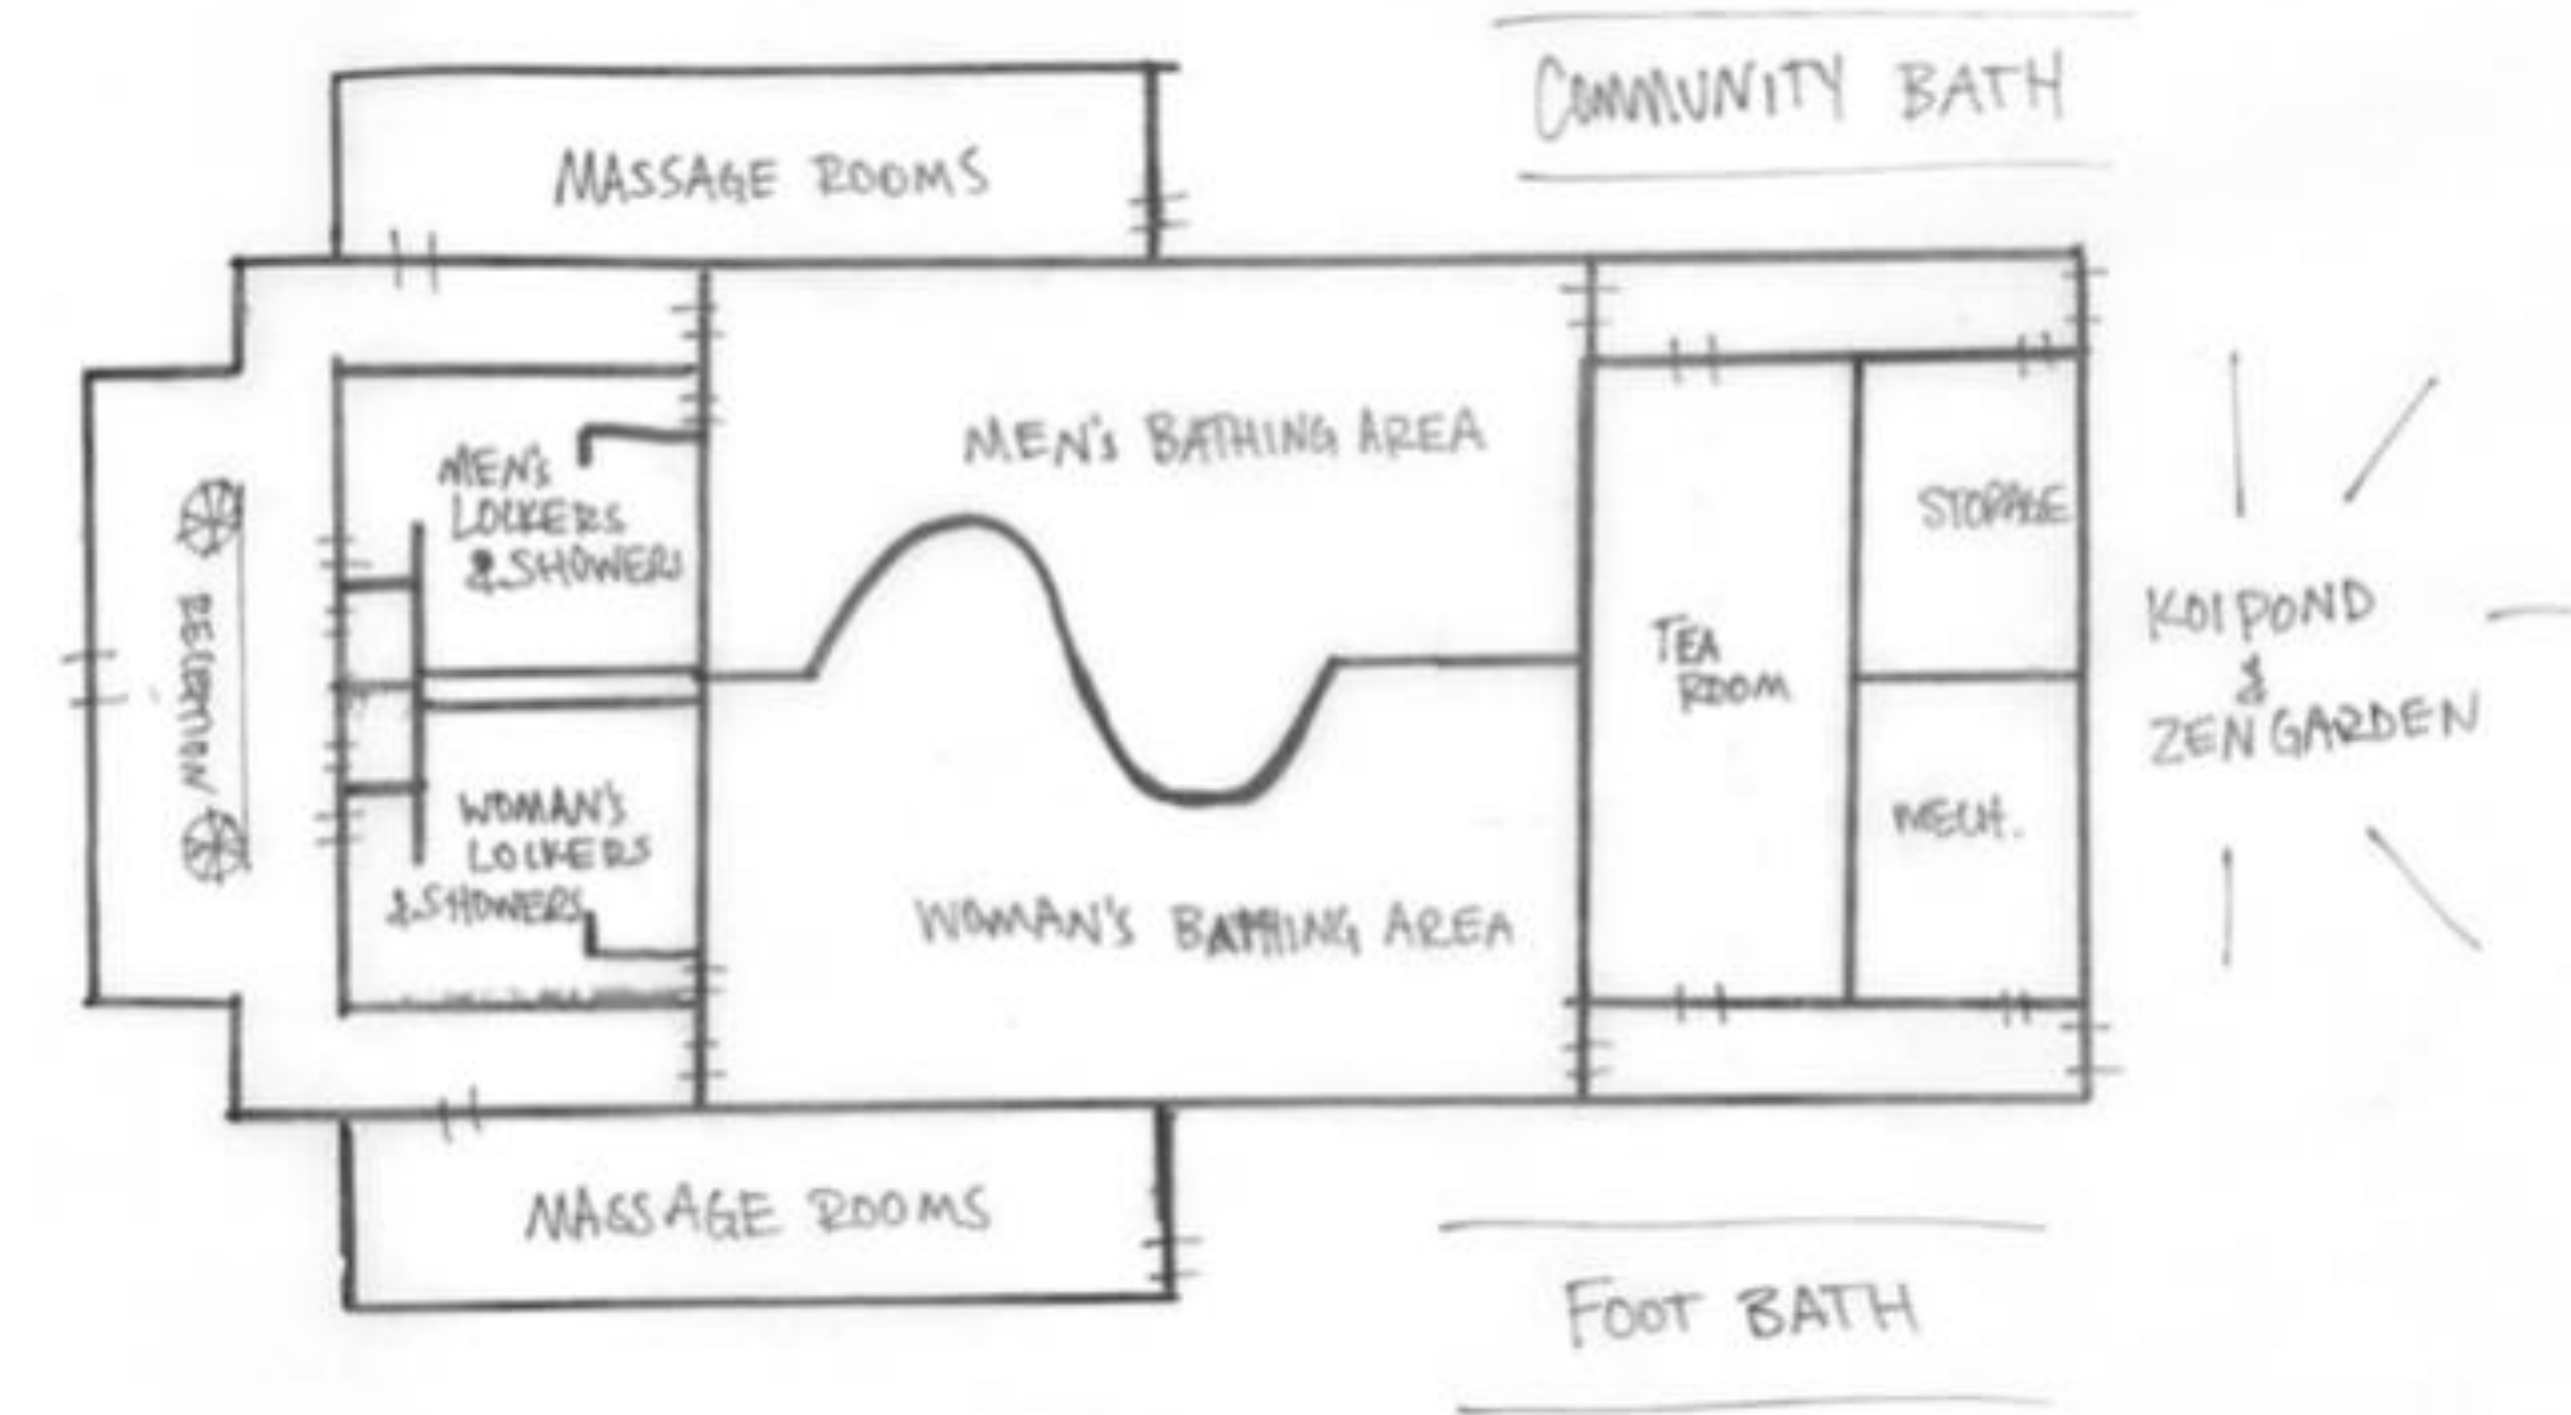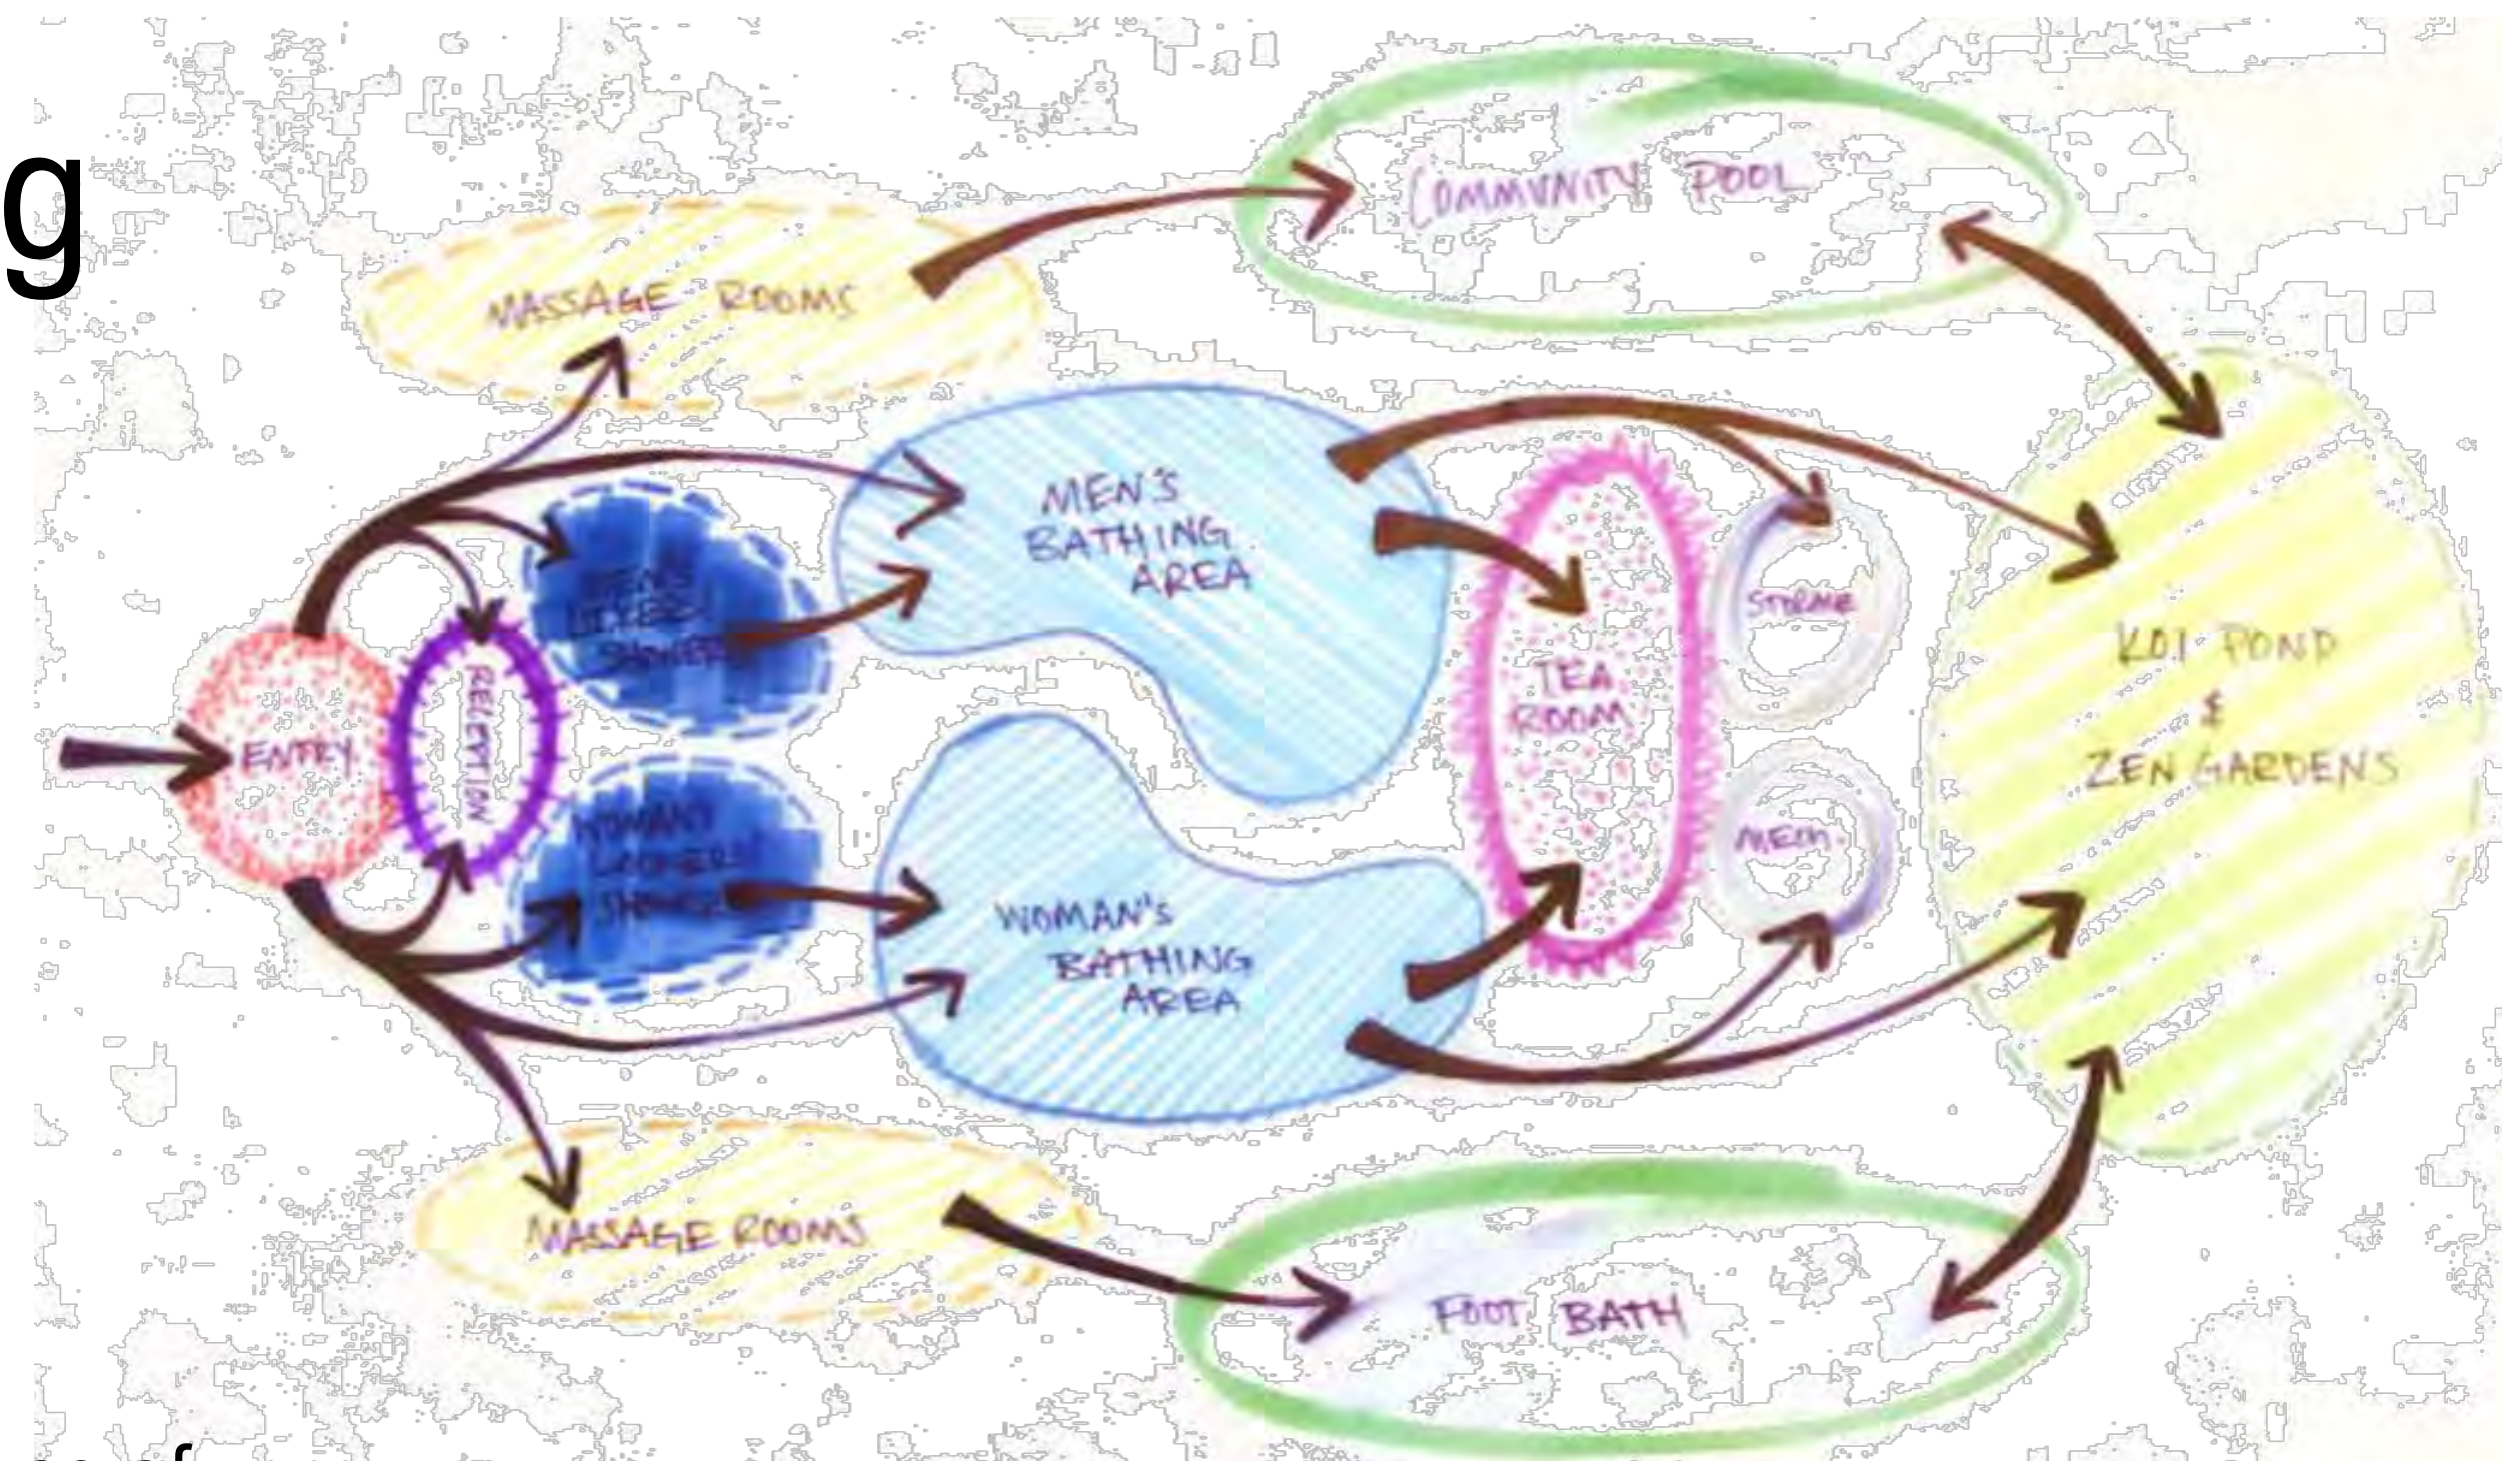

Design Statement:

Due to the decrease in the use of traditional style Sentos in Japan, I wanted to create a forward thinking, interesting, and playful design that appeals to today's modern society while still implementing traditional features of Japanese community bathing.

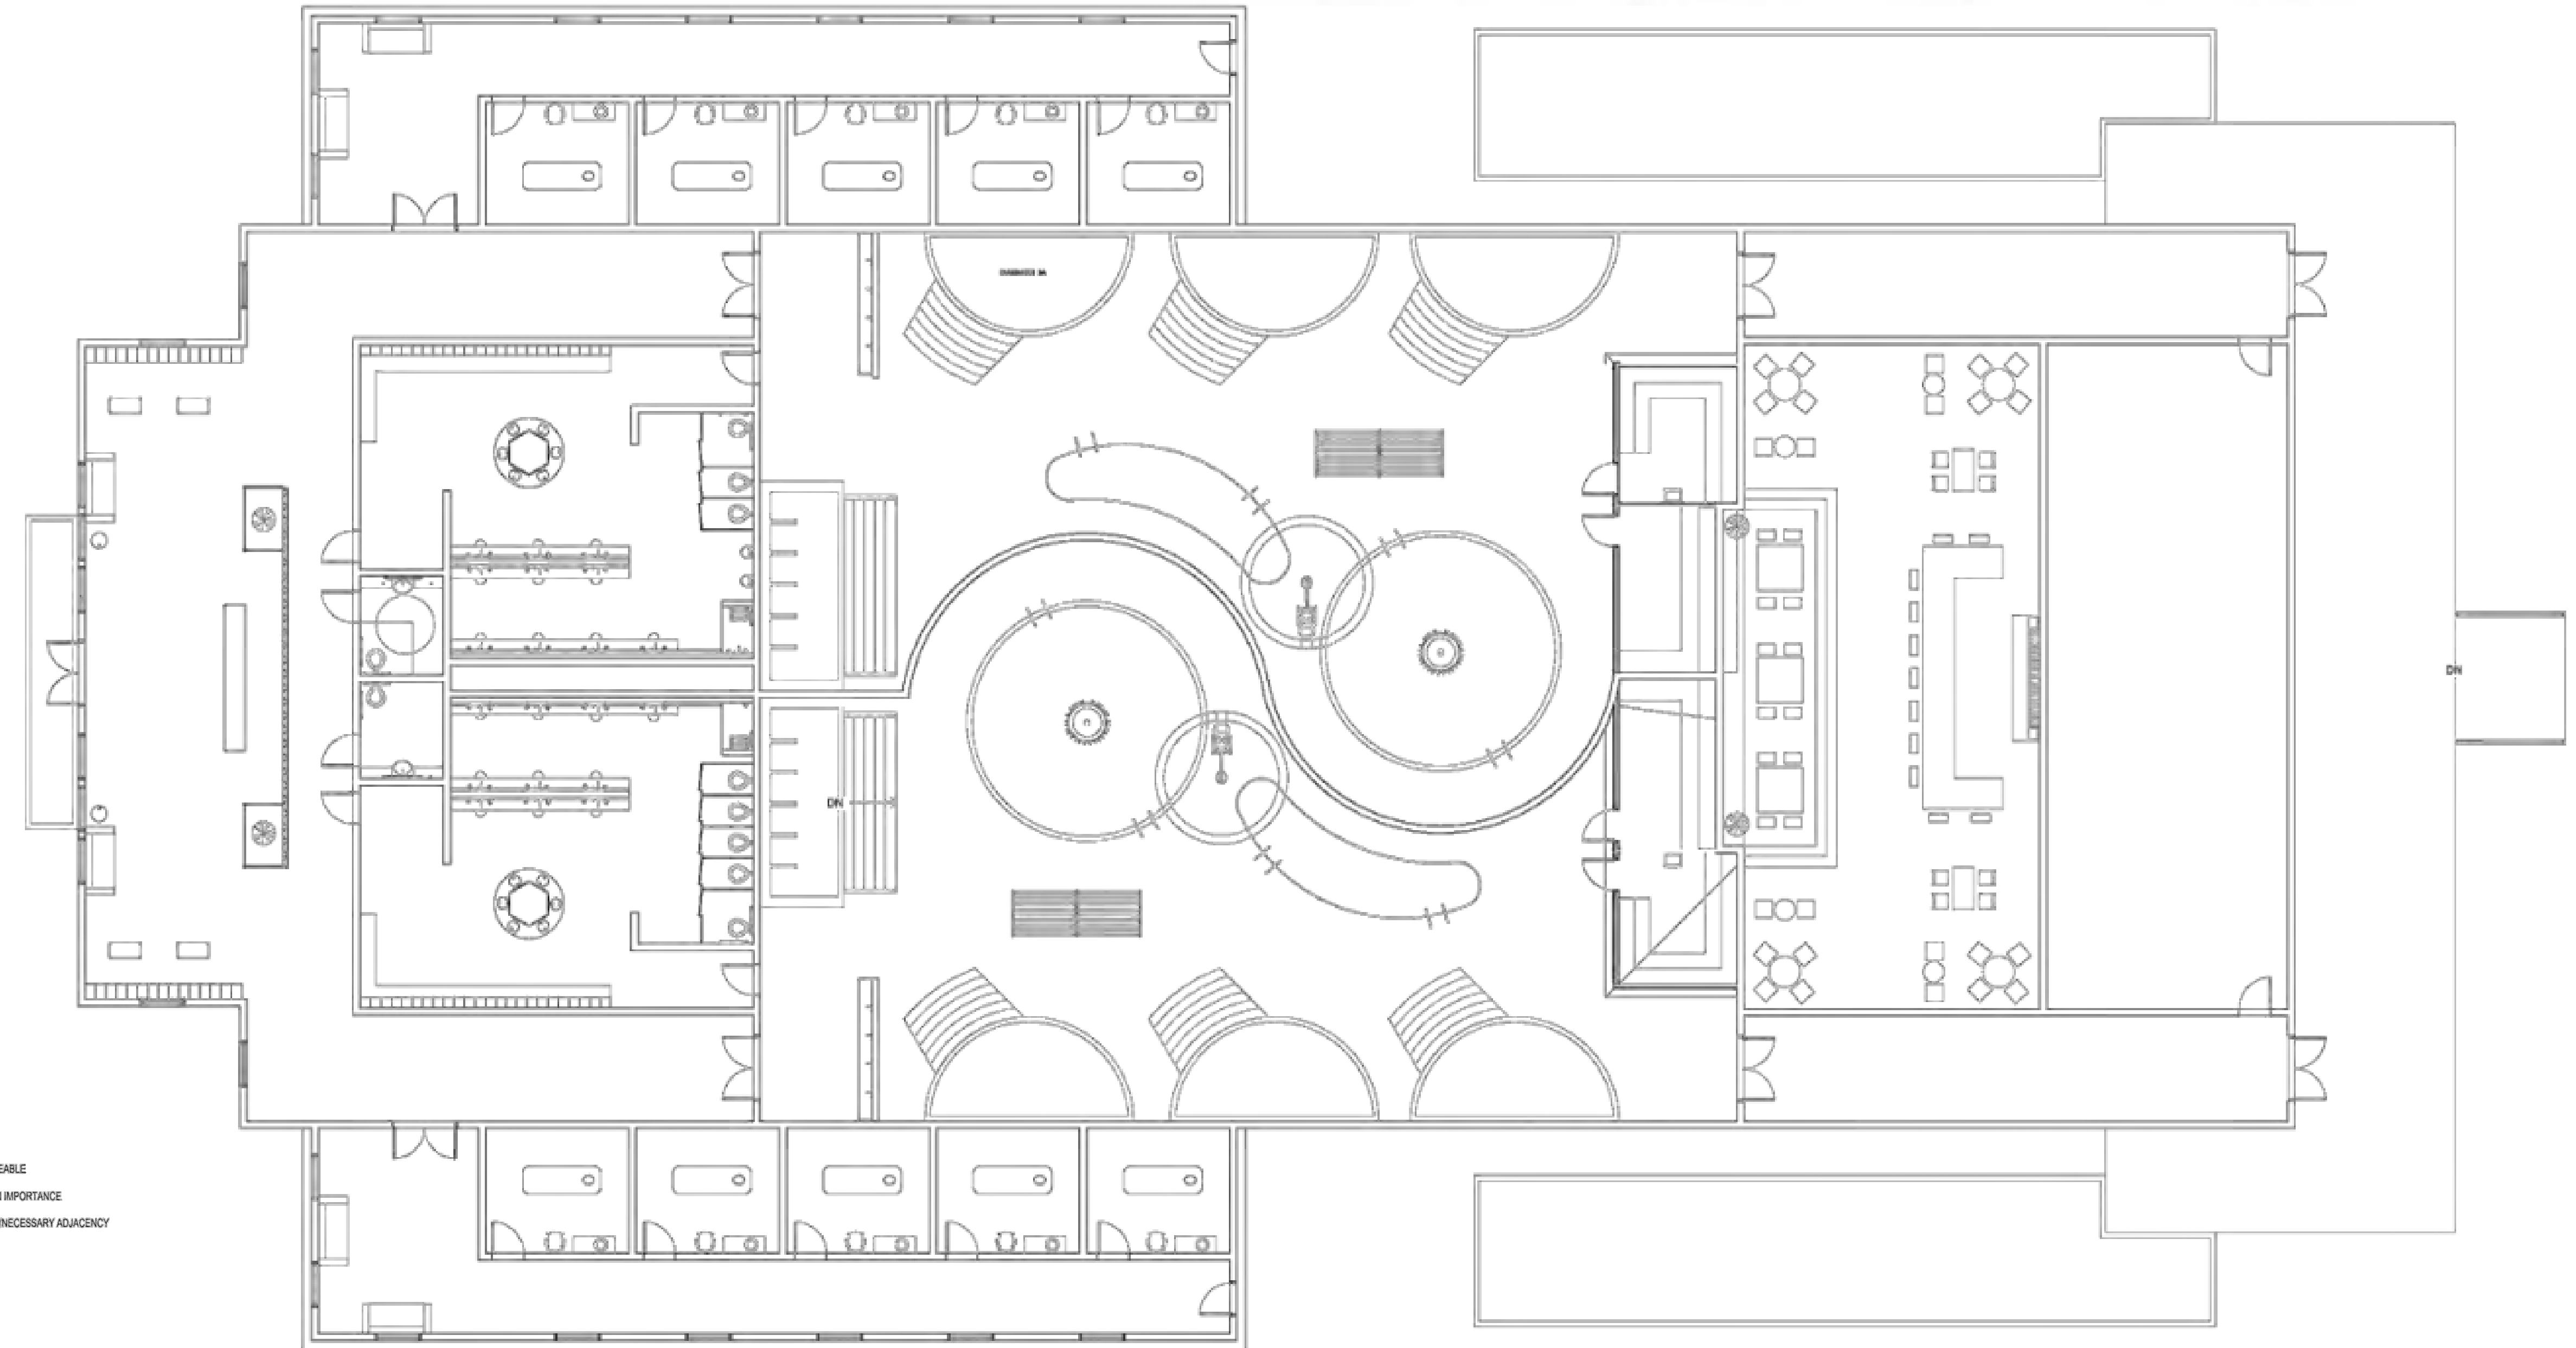


ADJACENCY MATRIX

ENTRANCE	●	○	○	○	○	○	○	○	○	○	○	○	○	○	○	○	○	○	○	○	○
RECEPTION DESK	●	○	○	○	○	○	○	○	○	○	○	○	○	○	○	○	○	○	○	○	○
LOCKERS	●	○	○	○	○	○	○	○	○	○	○	○	○	○	○	○	○	○	○	○	○
SHOWERS	●	○	○	○	○	○	○	○	○	○	○	○	○	○	○	○	○	○	○	○	○
BATHING ROOM	●	○	○	○	○	○	○	○	○	○	○	○	○	○	○	○	○	○	○	○	○
SAUNA/STEAMROOM	●	○	○	○	○	○	○	○	○	○	○	○	○	○	○	○	○	○	○	○	○
TEA ROOM	●	○	○	○	○	○	○	○	○	○	○	○	○	○	○	○	○	○	○	○	○
MASSAGE/FACIAL ROOMS	●	○	○	○	○	○	○	○	○	○	○	○	○	○	○	○	○	○	○	○	○
OUTDOOR GARDEN	●	○	○	○	○	○	○	○	○	○	○	○	○	○	○	○	○	○	○	○	○
COMMUNITY POOL	●	○	○	○	○	○	○	○	○	○	○	○	○	○	○	○	○	○	○	○	○
FAMILY BATH	●	○	○	○	○	○	○	○	○	○	○	○	○	○	○	○	○	○	○	○	○
FOOT POOL	●	○	○	○	○	○	○	○	○	○	○	○	○	○	○	○	○	○	○	○	○

○ NOT DESIRABLE
 ○ LESS OF AN IMPORTANCE
 ● DESIRABLE/NECESSARY ADJACENCY


Floor Plan

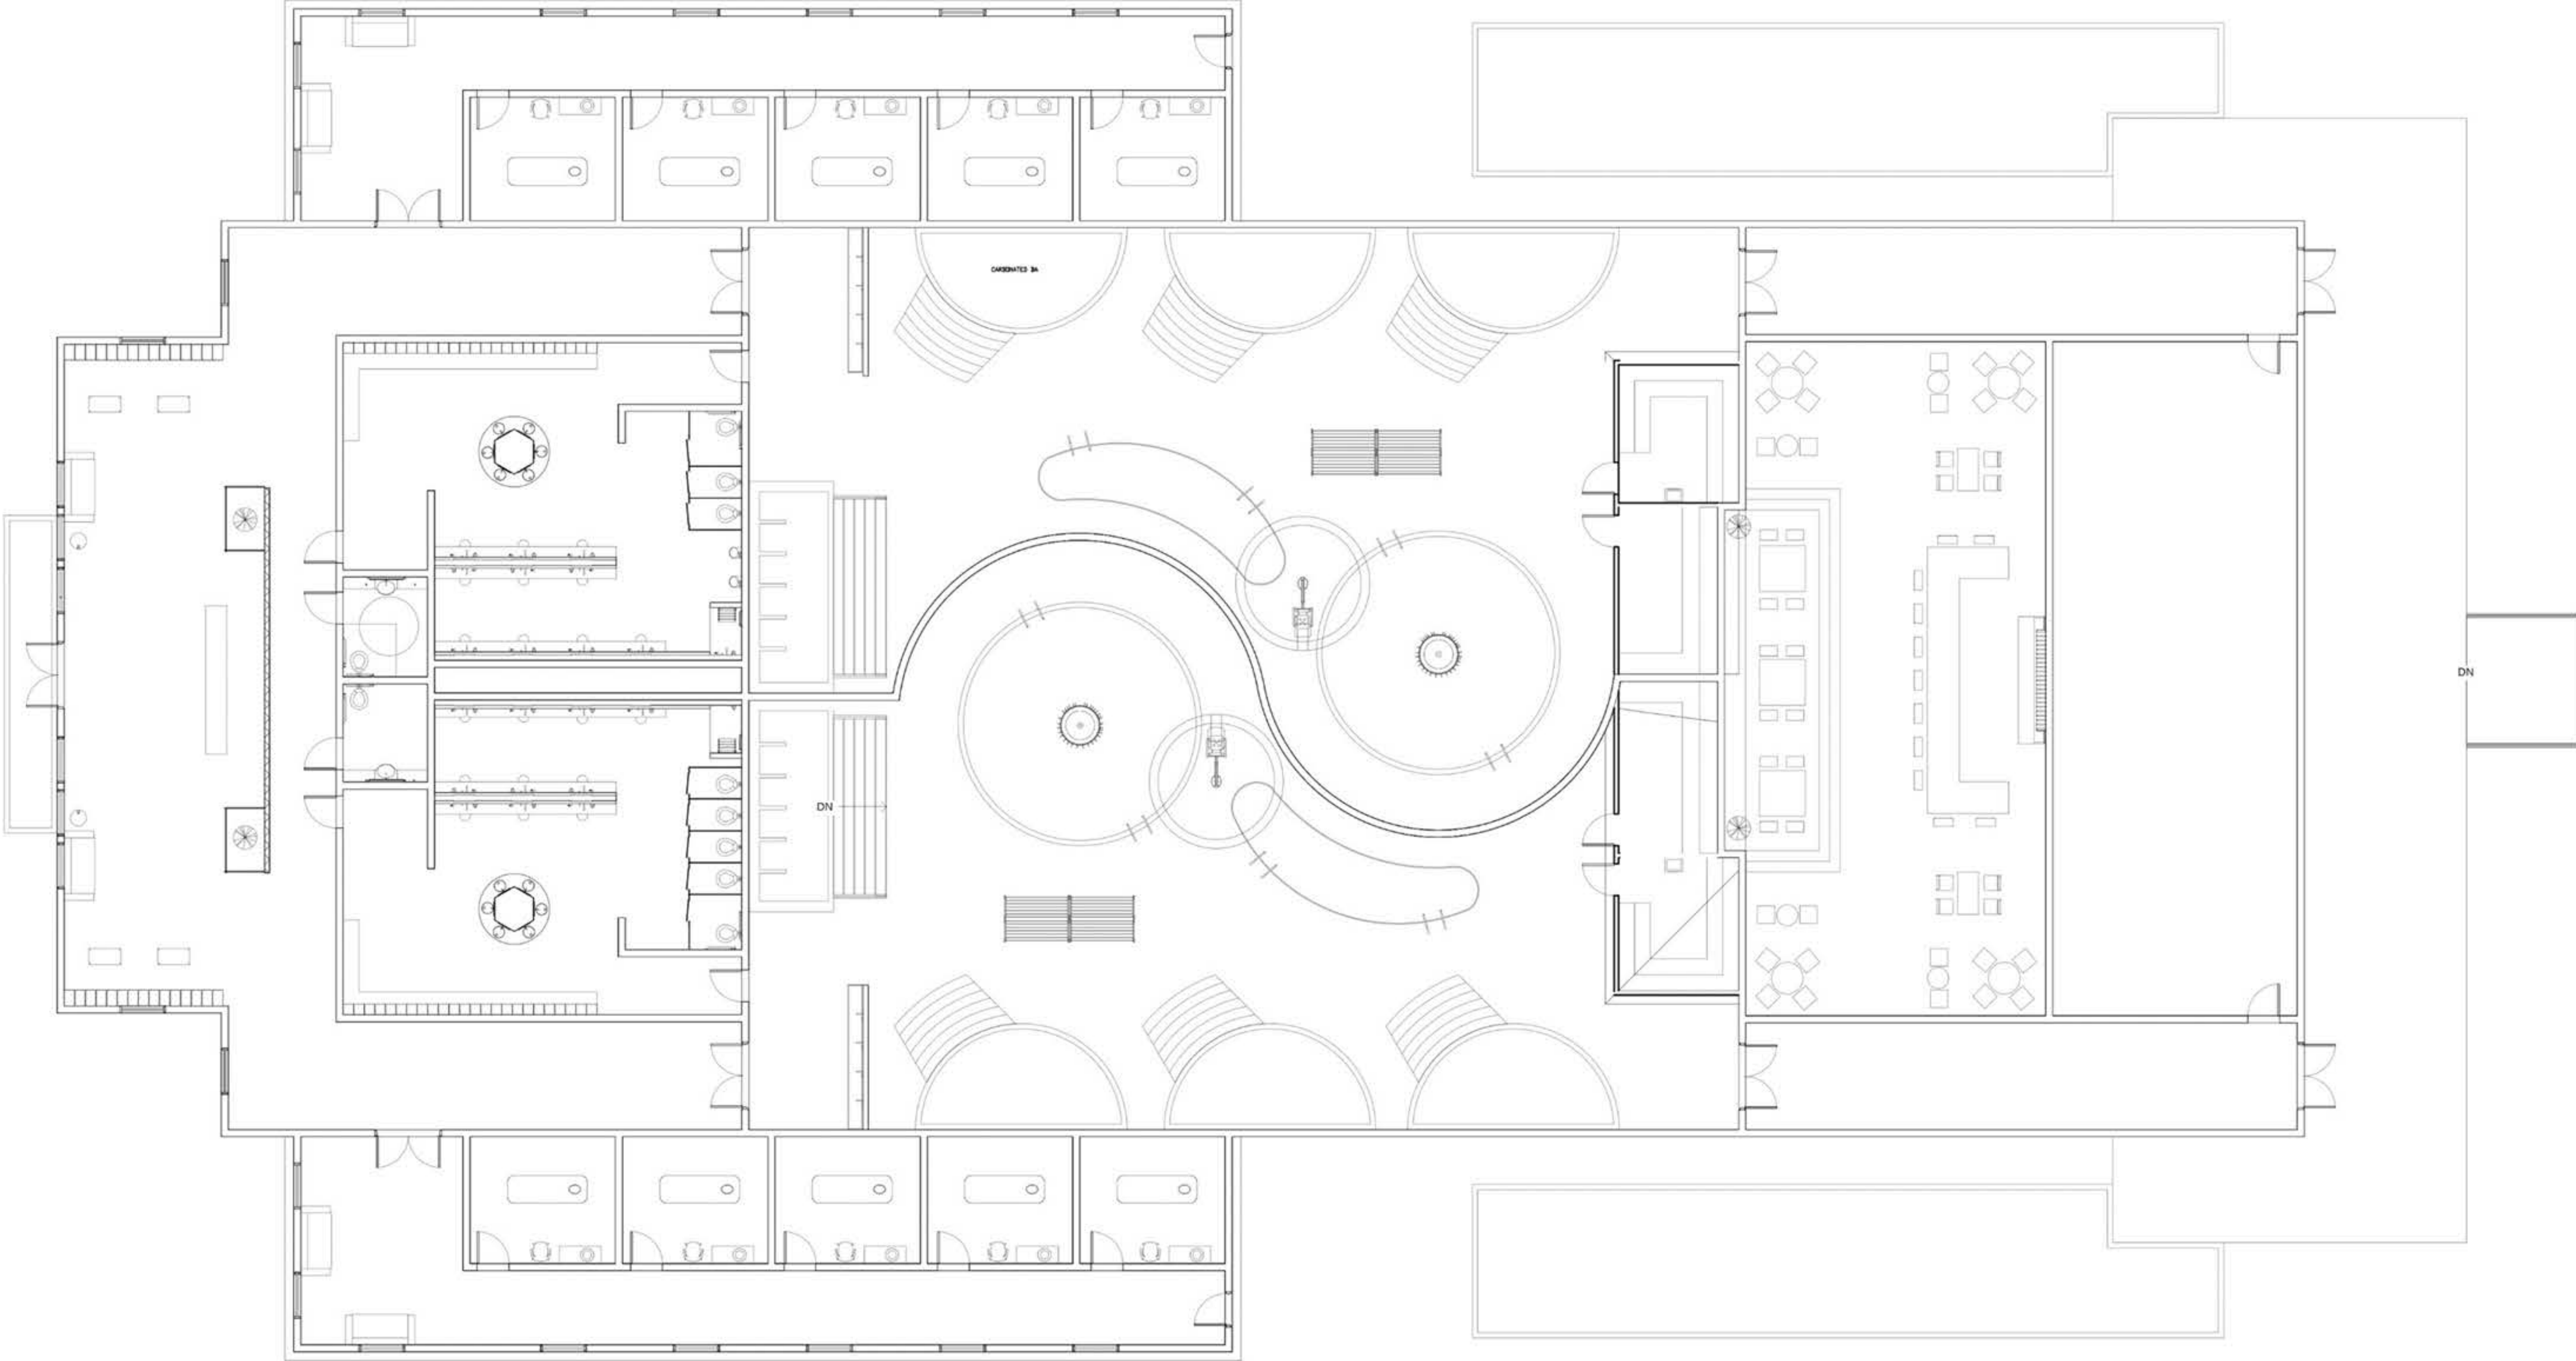


Manzo Sento Floorplan

Scale: 1/8"=1'

Floor Plan with Annotations

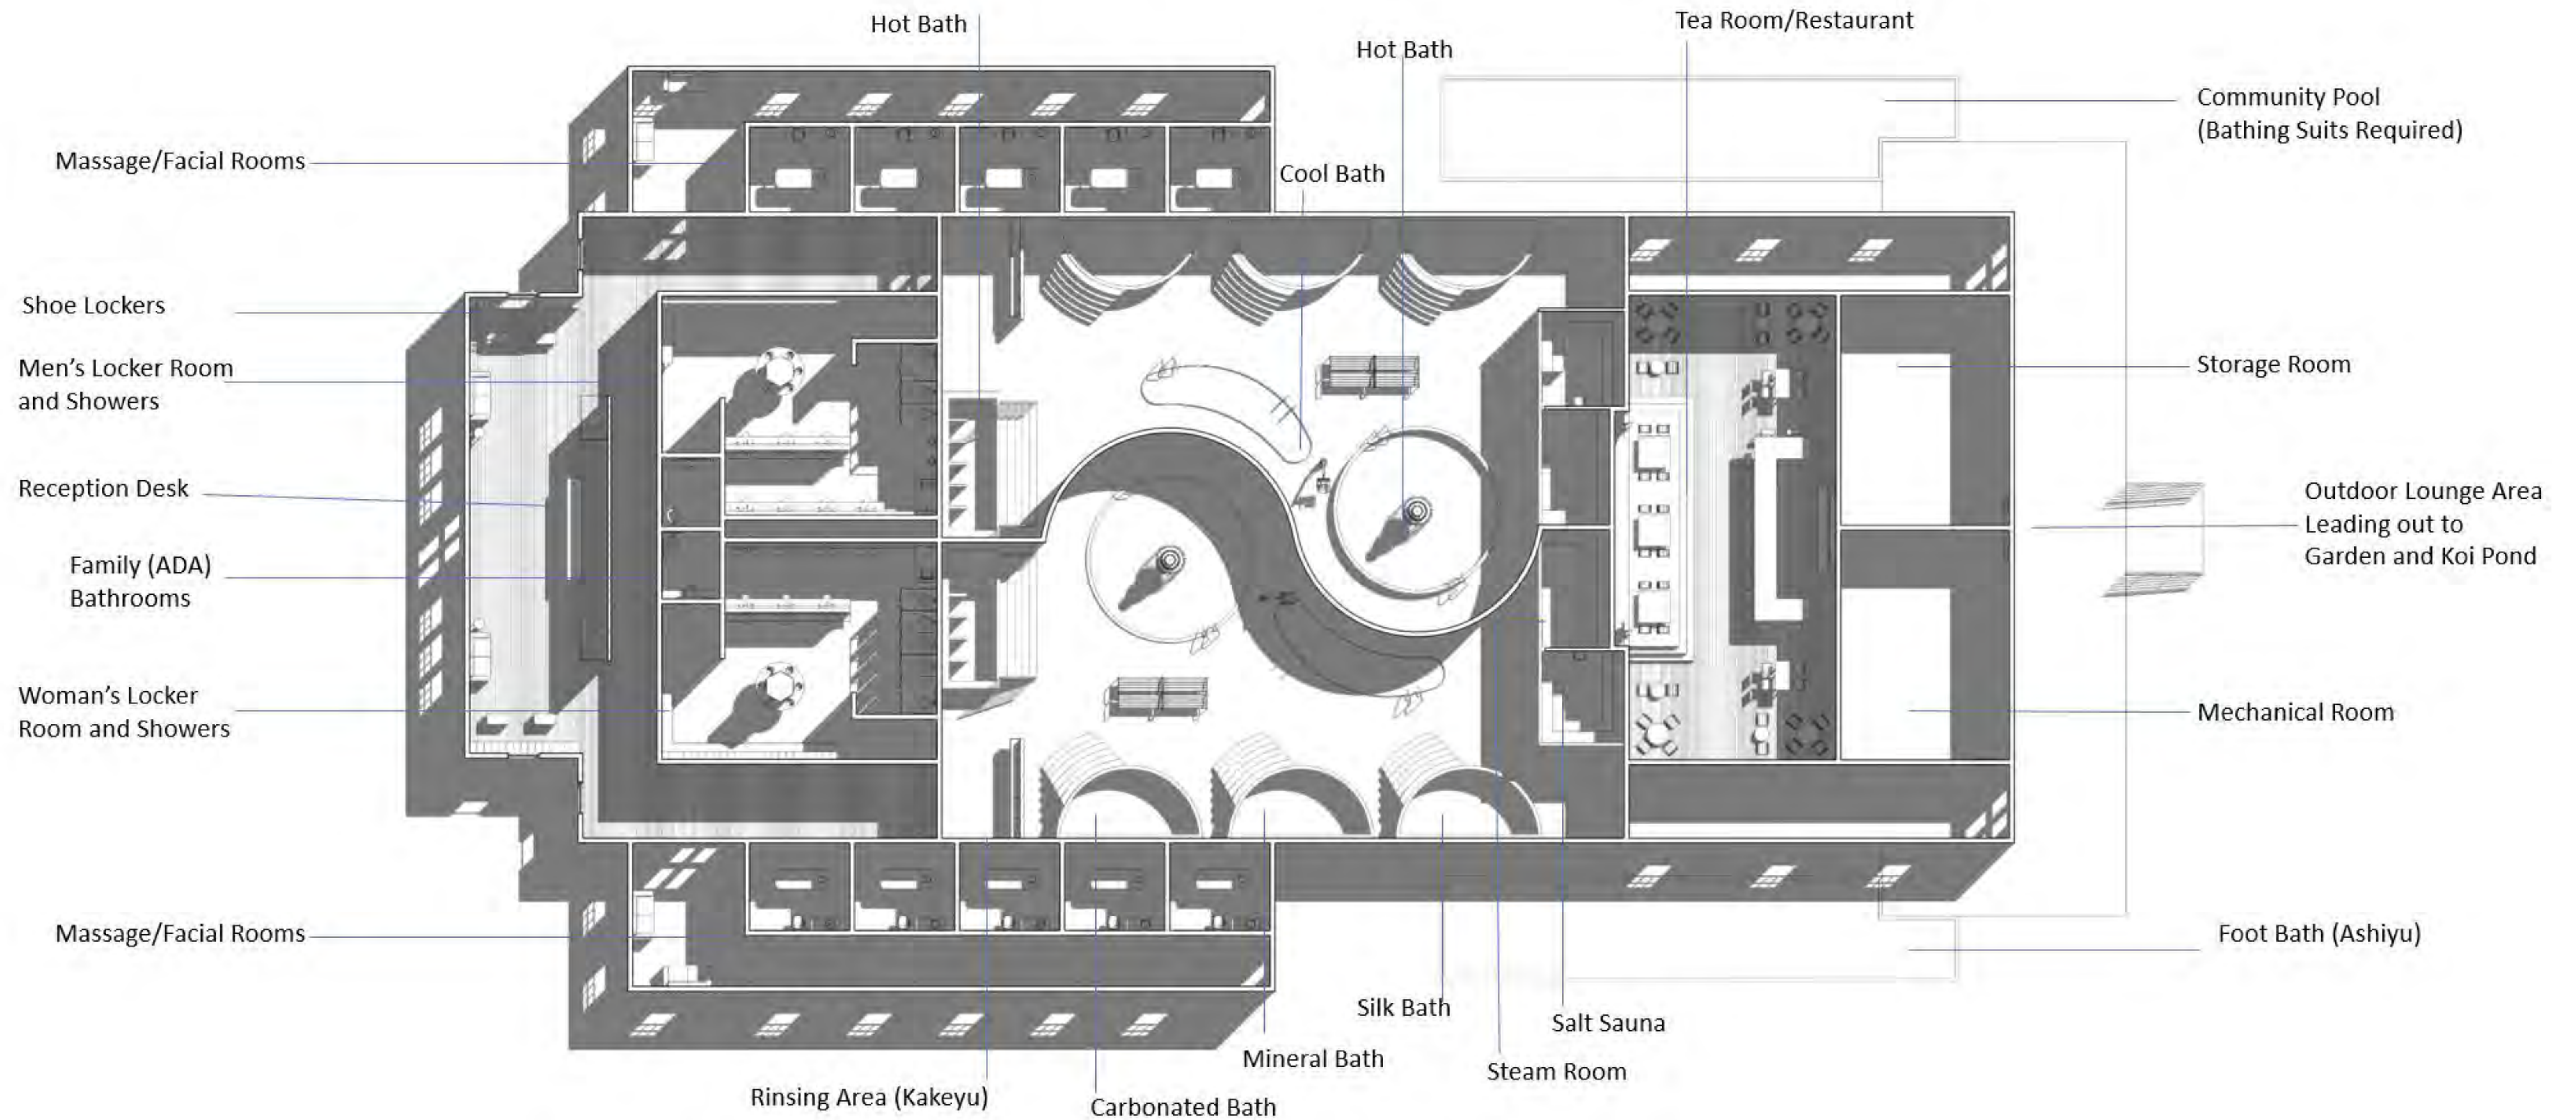


Reflected Ceiling Plan

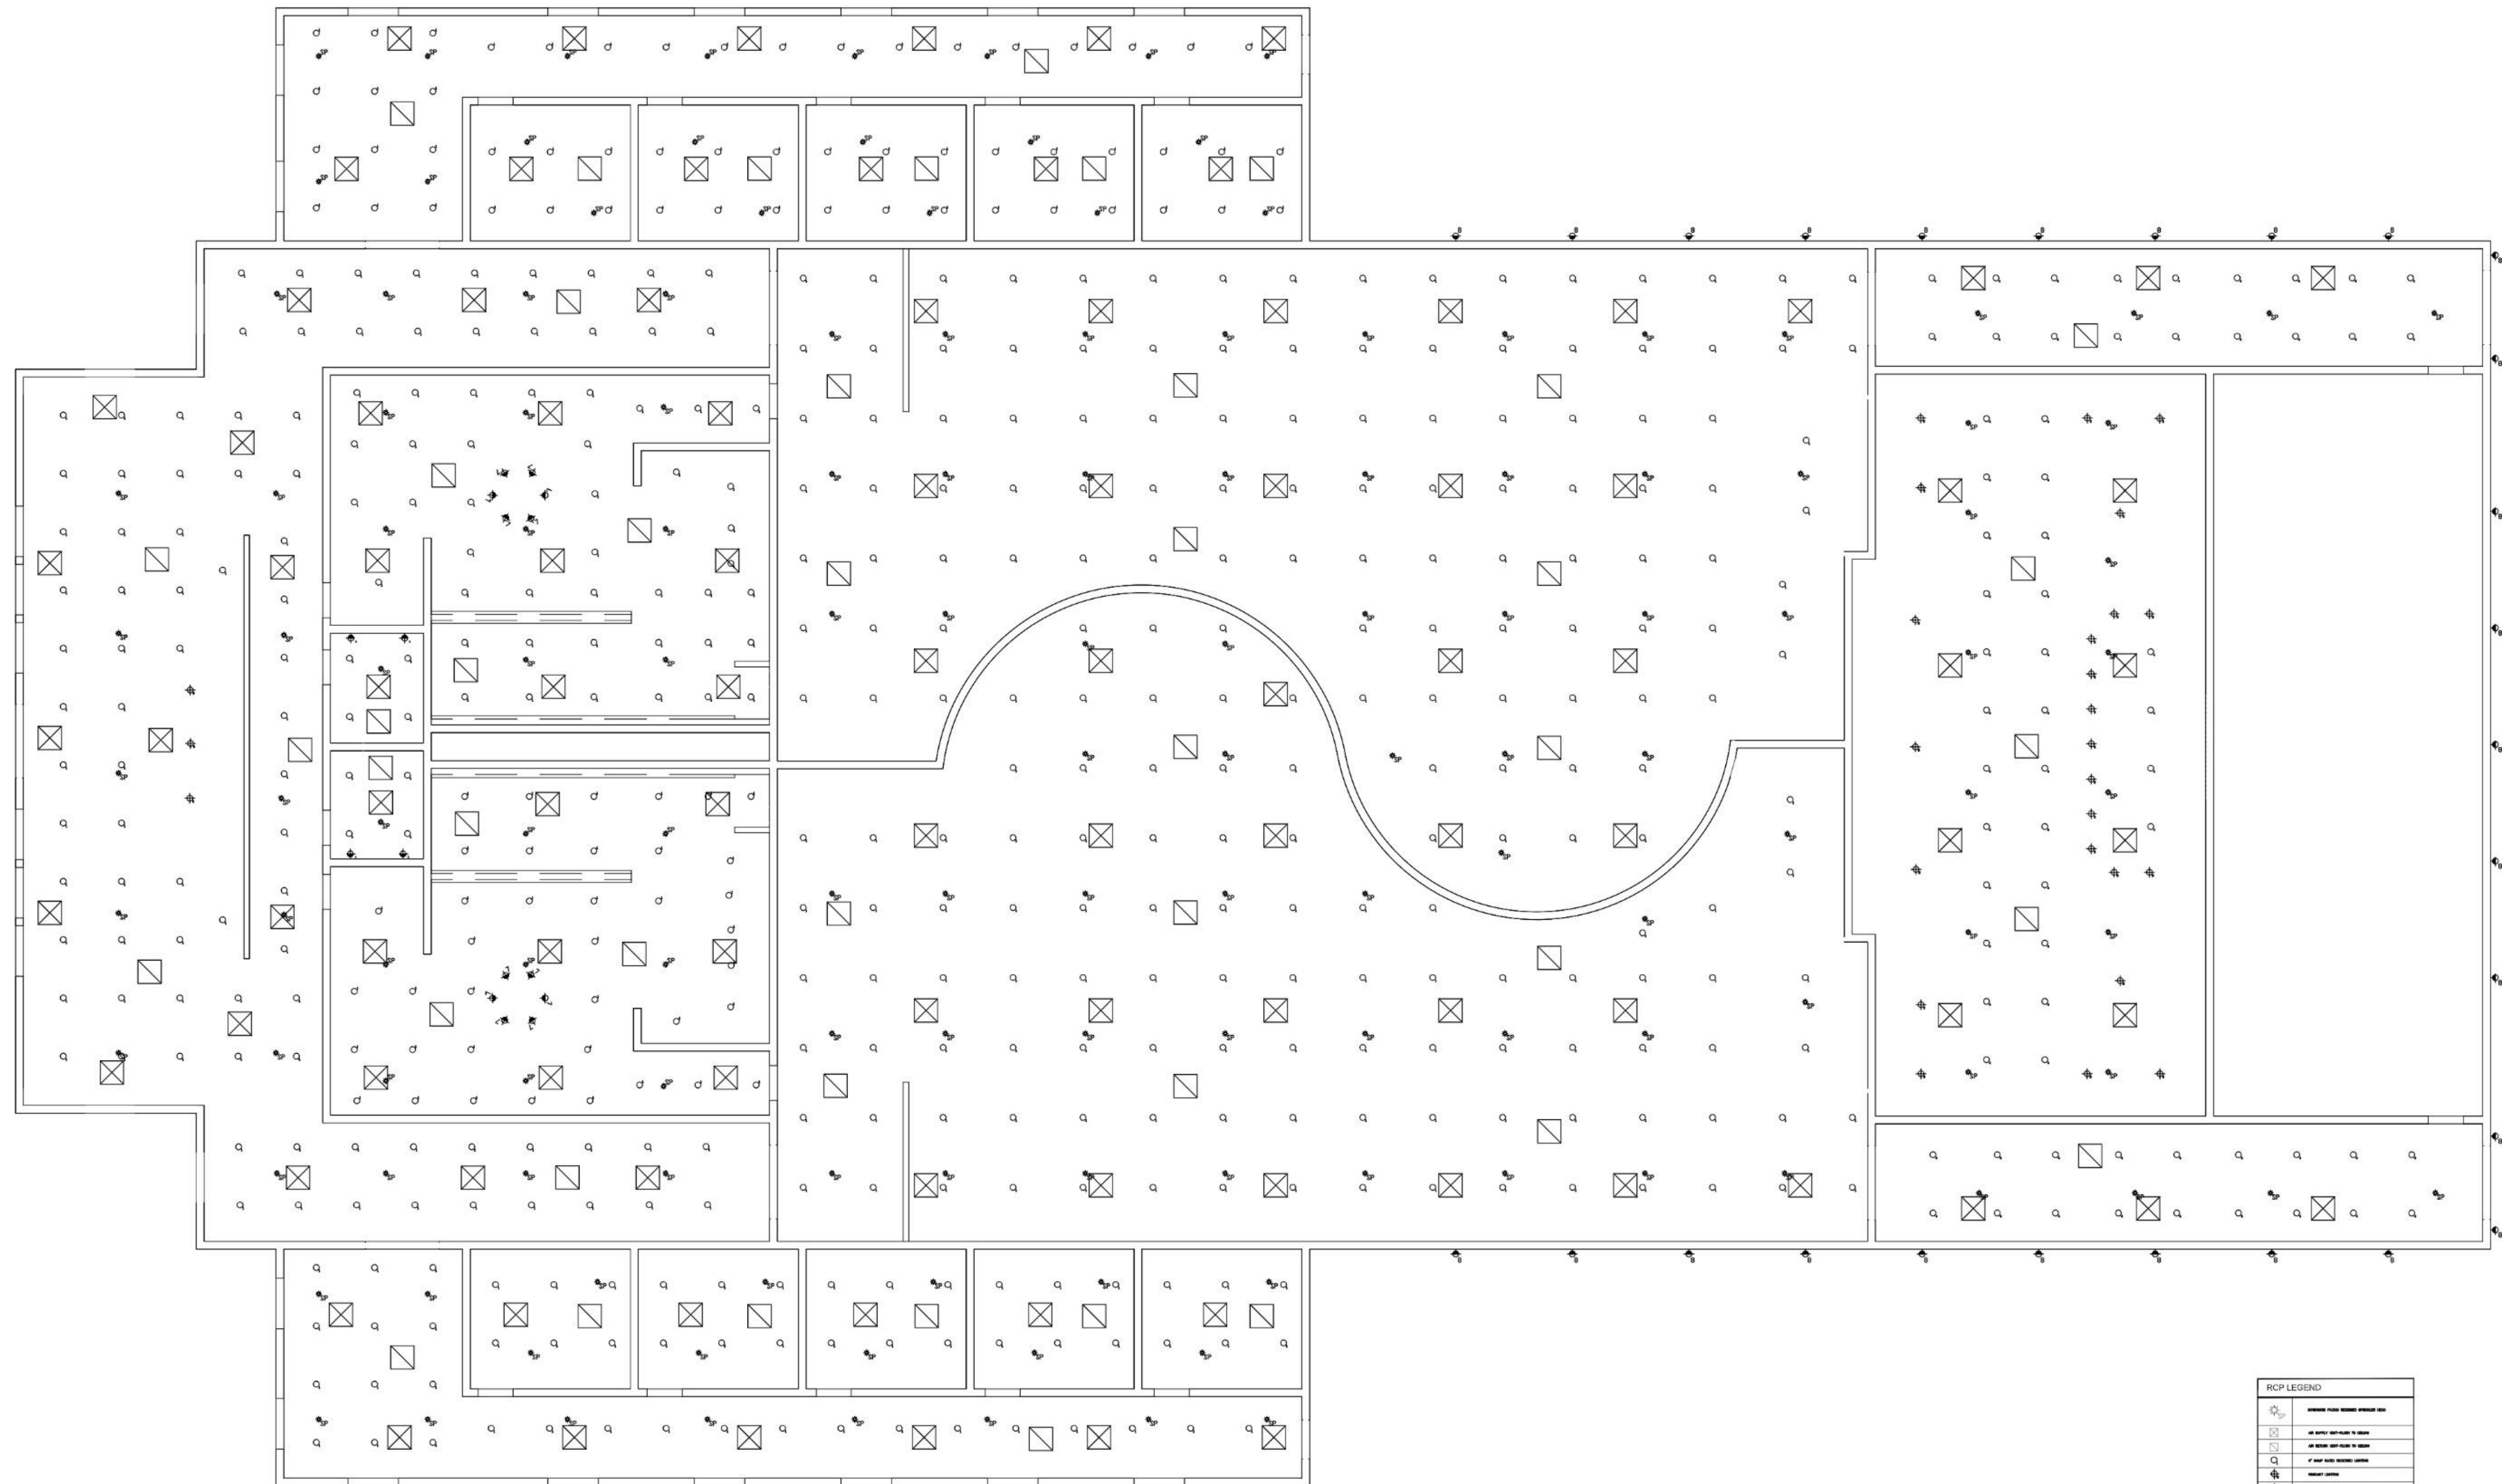


RCP LEGEND	
	1' x 1' SQUARE DOWN LIGHT
	1' x 1' SQUARE UP LIGHT
	1' x 1' ROUND DOWN LIGHT
	1' x 1' ROUND UP LIGHT
	1' x 1' SQUARE DOWN LIGHT
	1' x 1' SQUARE UP LIGHT
	1' x 1' ROUND DOWN LIGHT
	1' x 1' ROUND UP LIGHT
	1' x 1' SQUARE DOWN LIGHT
	1' x 1' SQUARE UP LIGHT
	1' x 1' ROUND DOWN LIGHT
	1' x 1' ROUND UP LIGHT

Reception Area

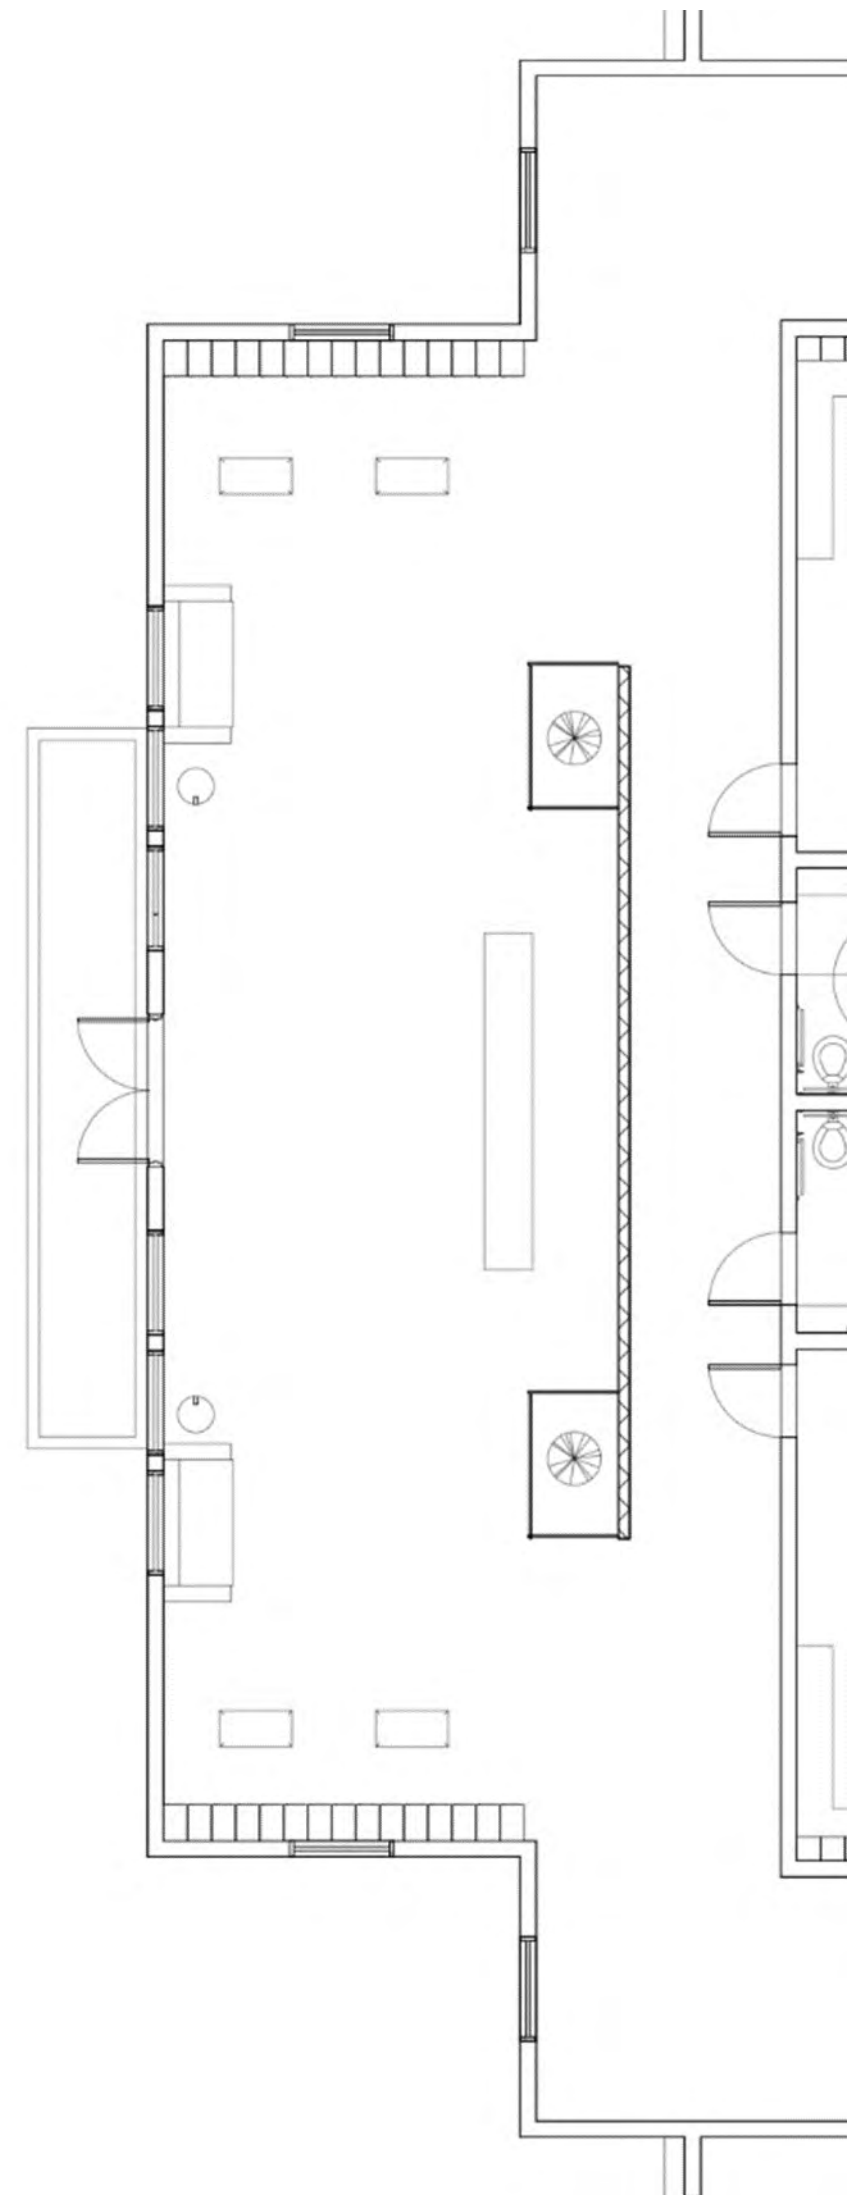

- Shoe Lockers
- -Sitting area for removal of shoes
- -Guests receive a waterproof bracelet that is linked to their payment card which is used for making purchases at the front desk and in the Tea Room. They also are synced to lock and unlock their chosen locker.

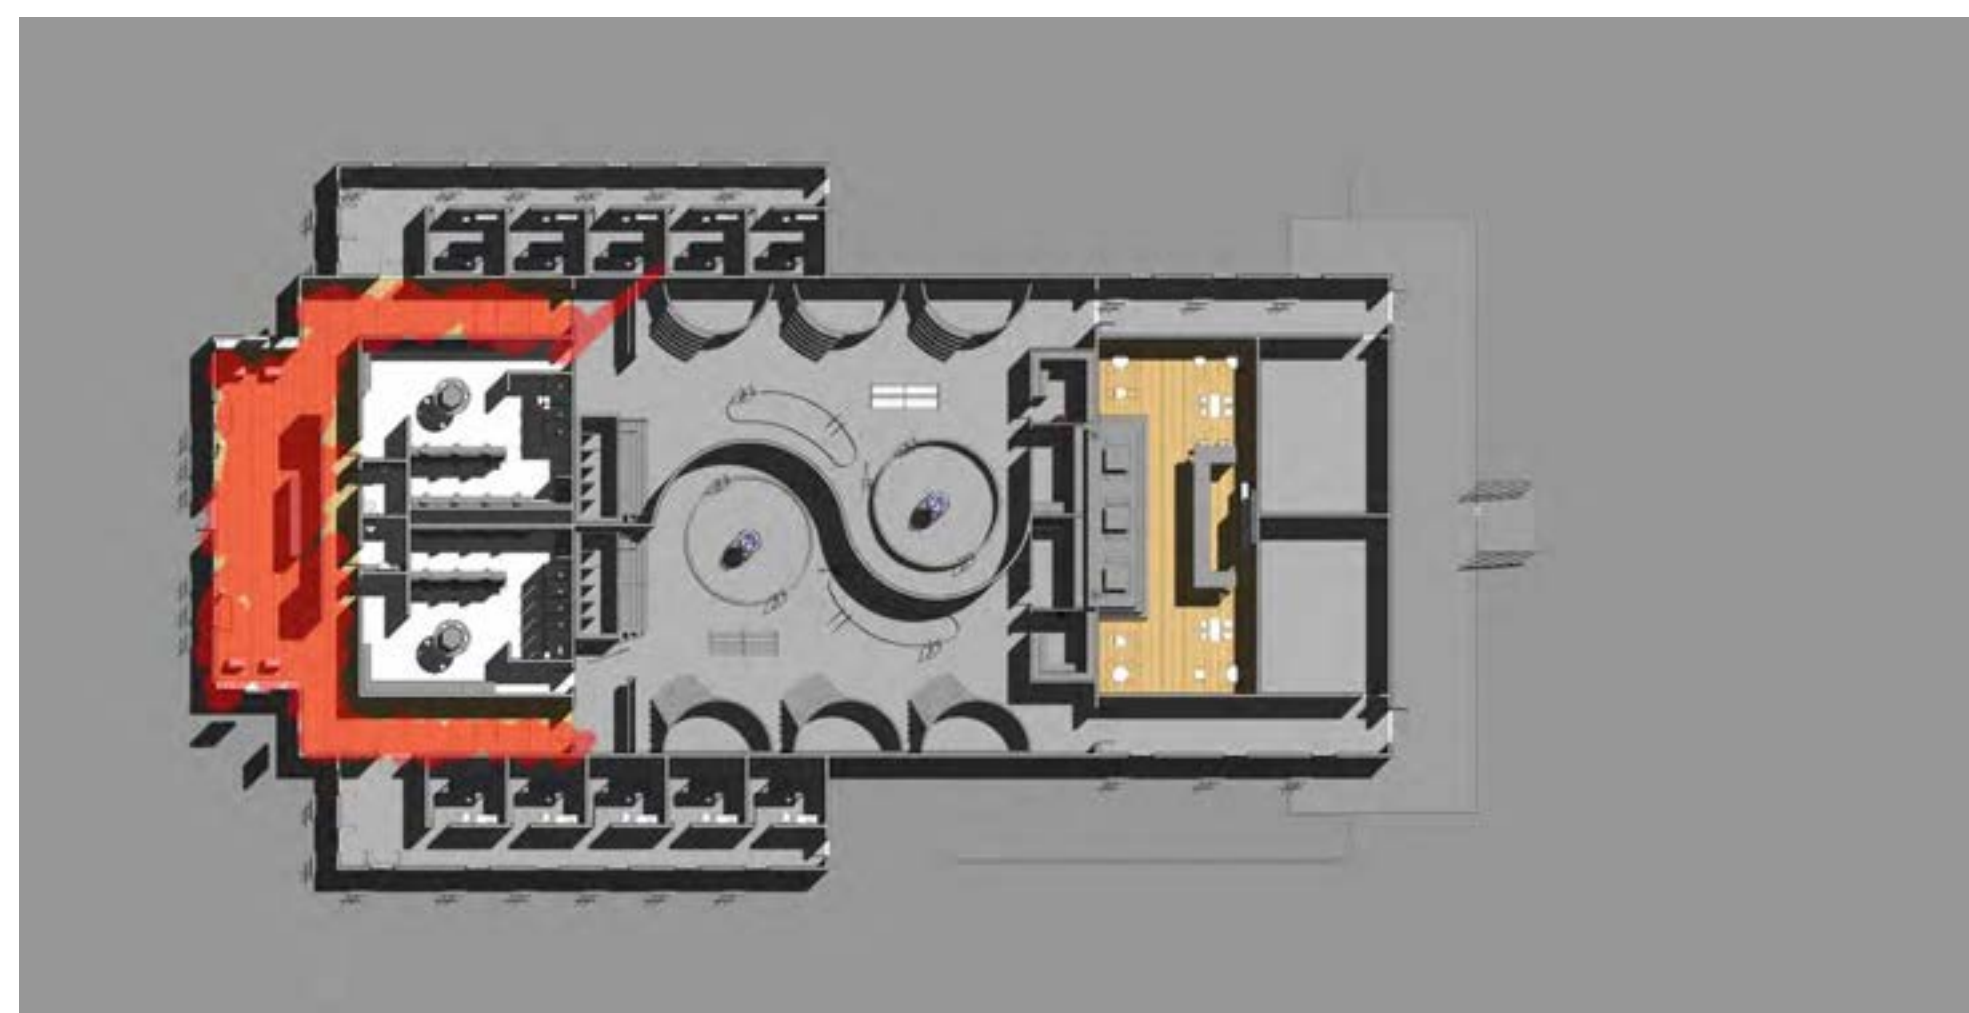

RFID Silicone Waterproof Wristband by CXJ RFID Factory



RM F20 DES387

Massage Rooms



Name: Chapman Cherry Blossom Wallpaper
Color/Finish: Blue
Dimensions: 21"x396"
Manufacturer: Brewster
Location: Massage Rooms





Name: Counter Culture Carpet Tiles
Color/Finish: Offbeat Contemporary
Dimensions: 2' Tiles
Manufacturer: Milliken
Location: Massage Rooms



Name: Stardew Wall Paint
Color/Finish: SW 9138
Dimensions: N/A
Manufacturer: Sherwin Williams
Location: Massage Rooms







Color/Finish: White
Dimensions: 31"x74"x30"
Manufacturer: Buy Rite Beauty
Location: Massage Rooms

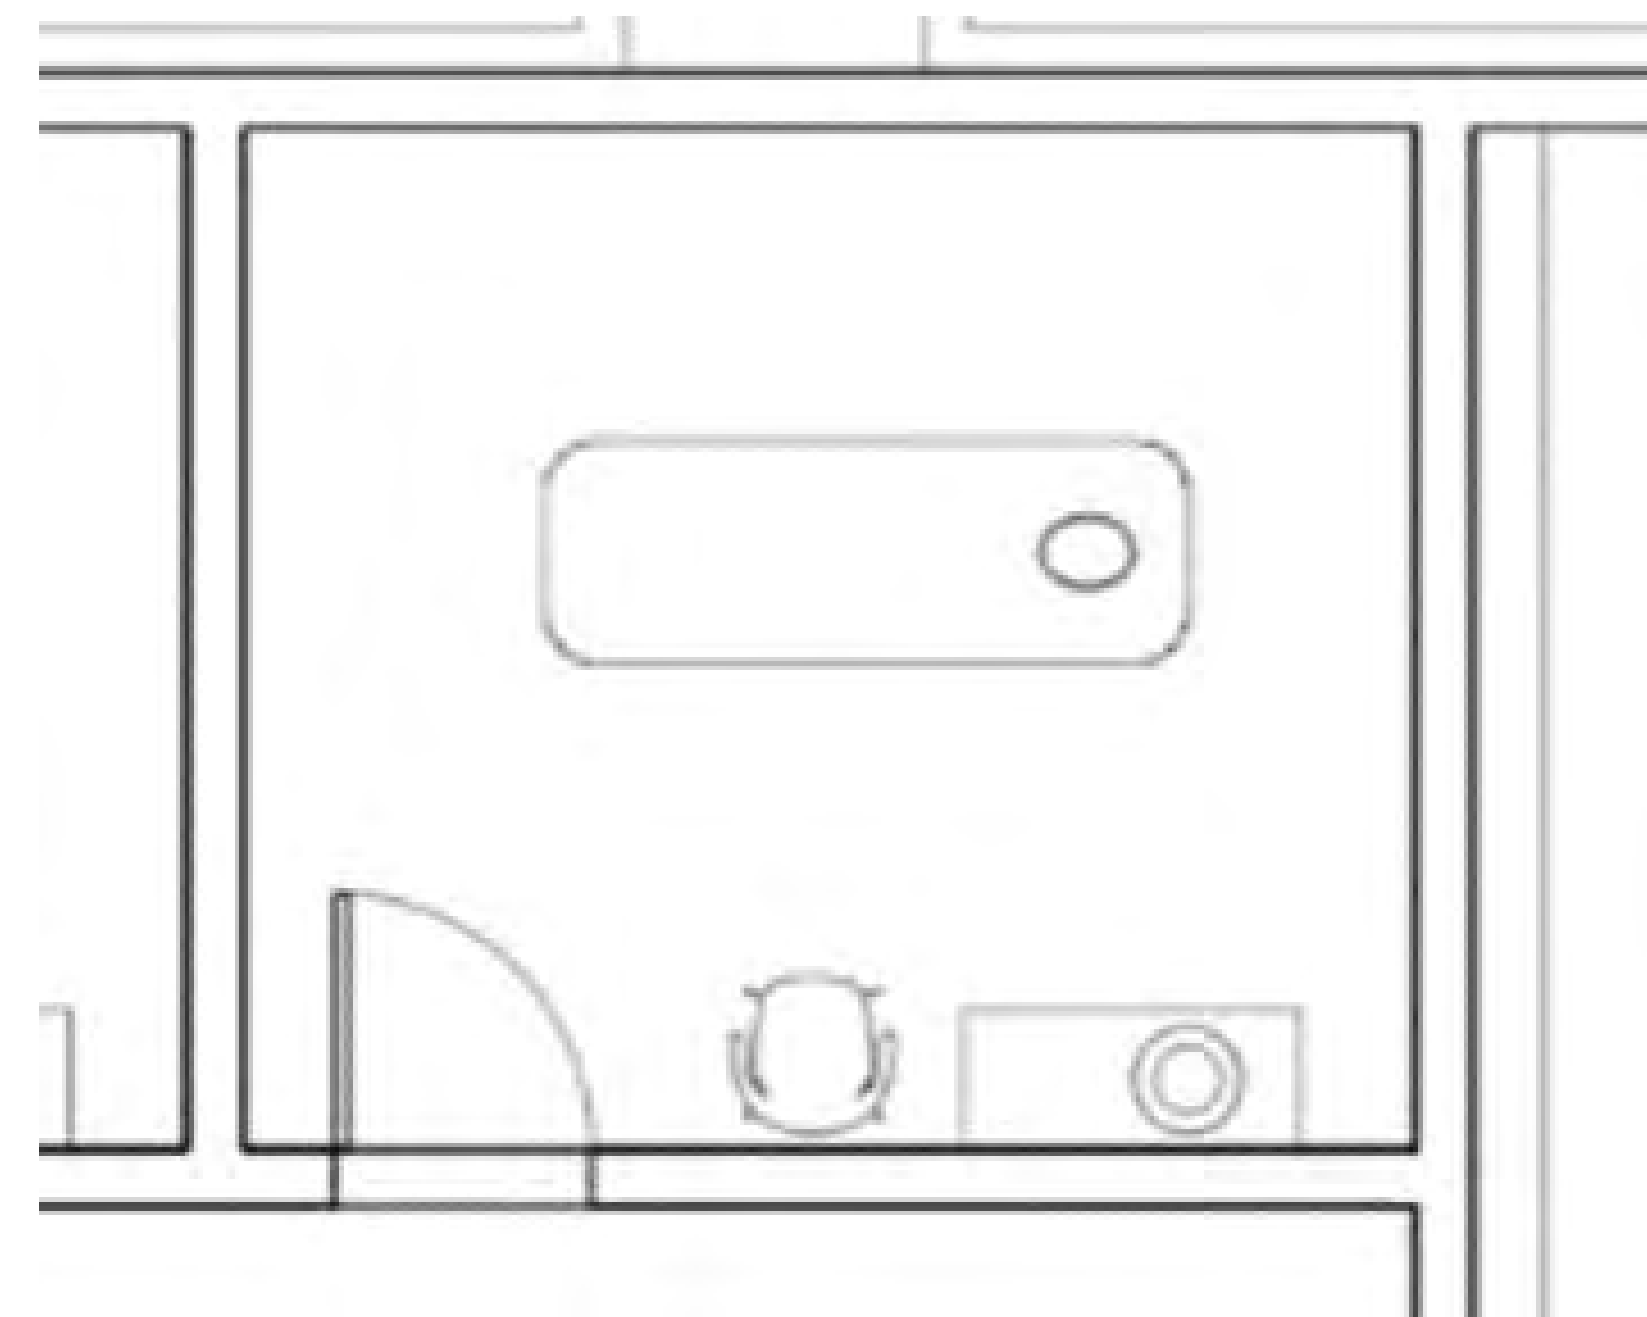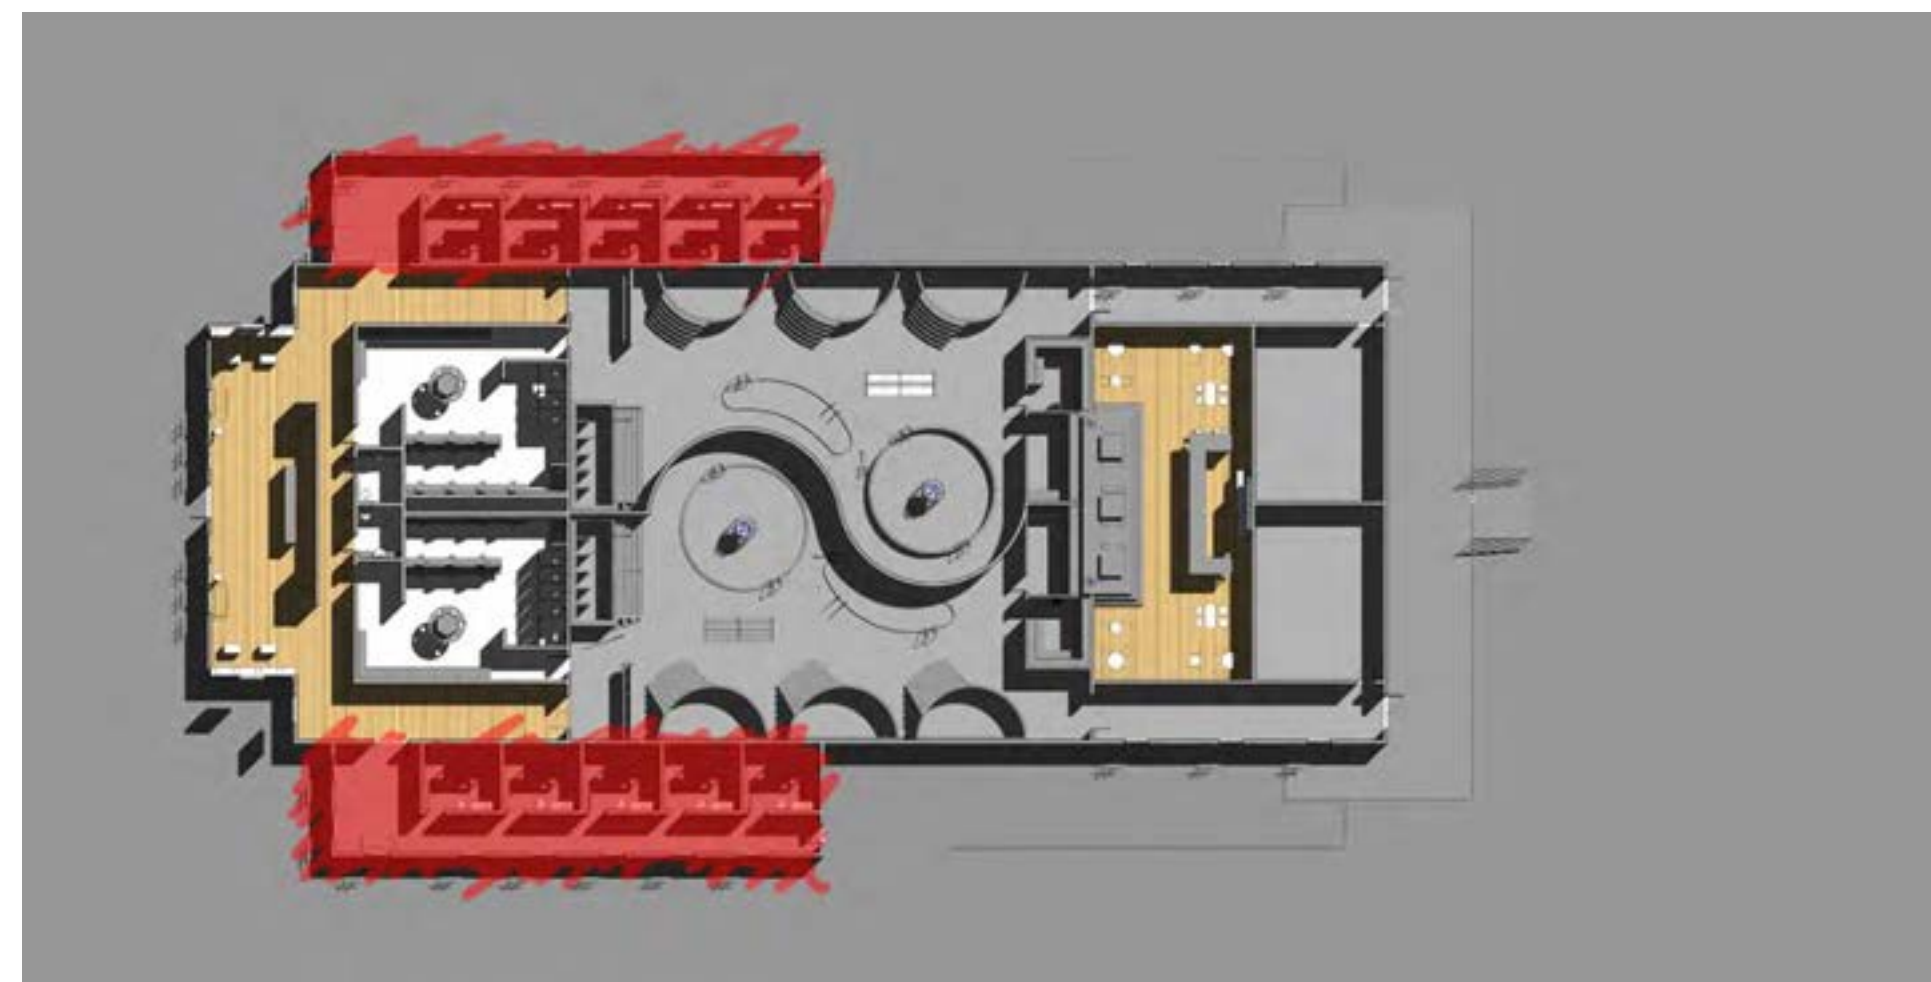

RM F20 DES387

Family Bath

ADA Toilet and Sink Requirements are Met

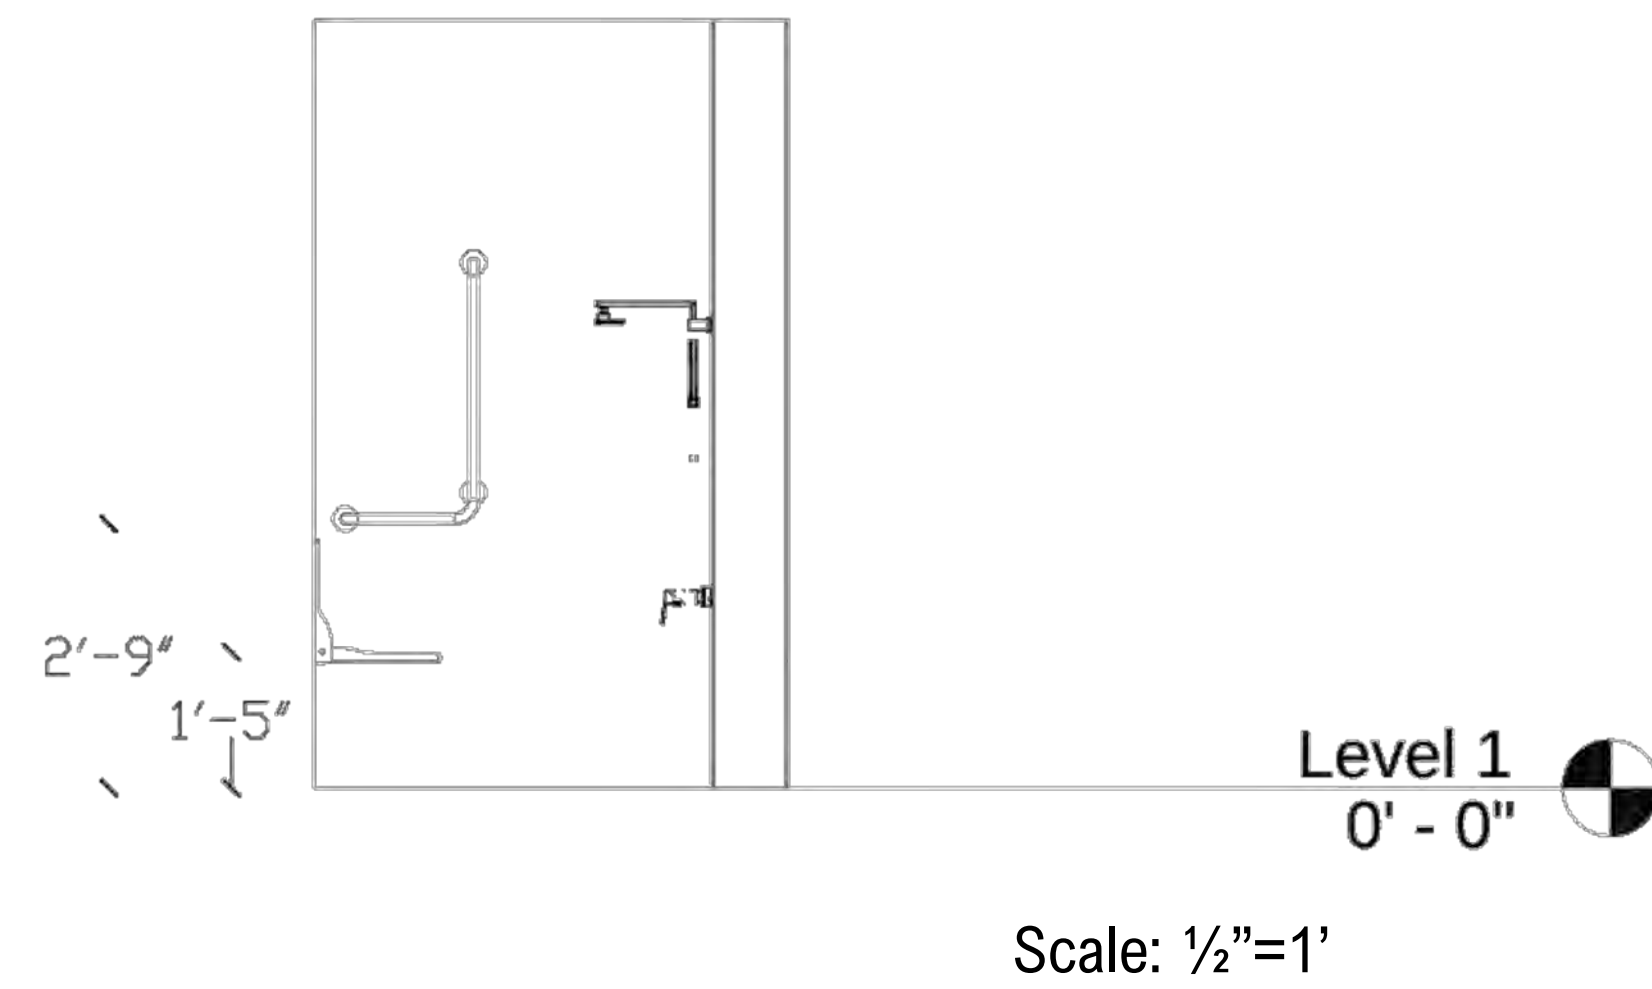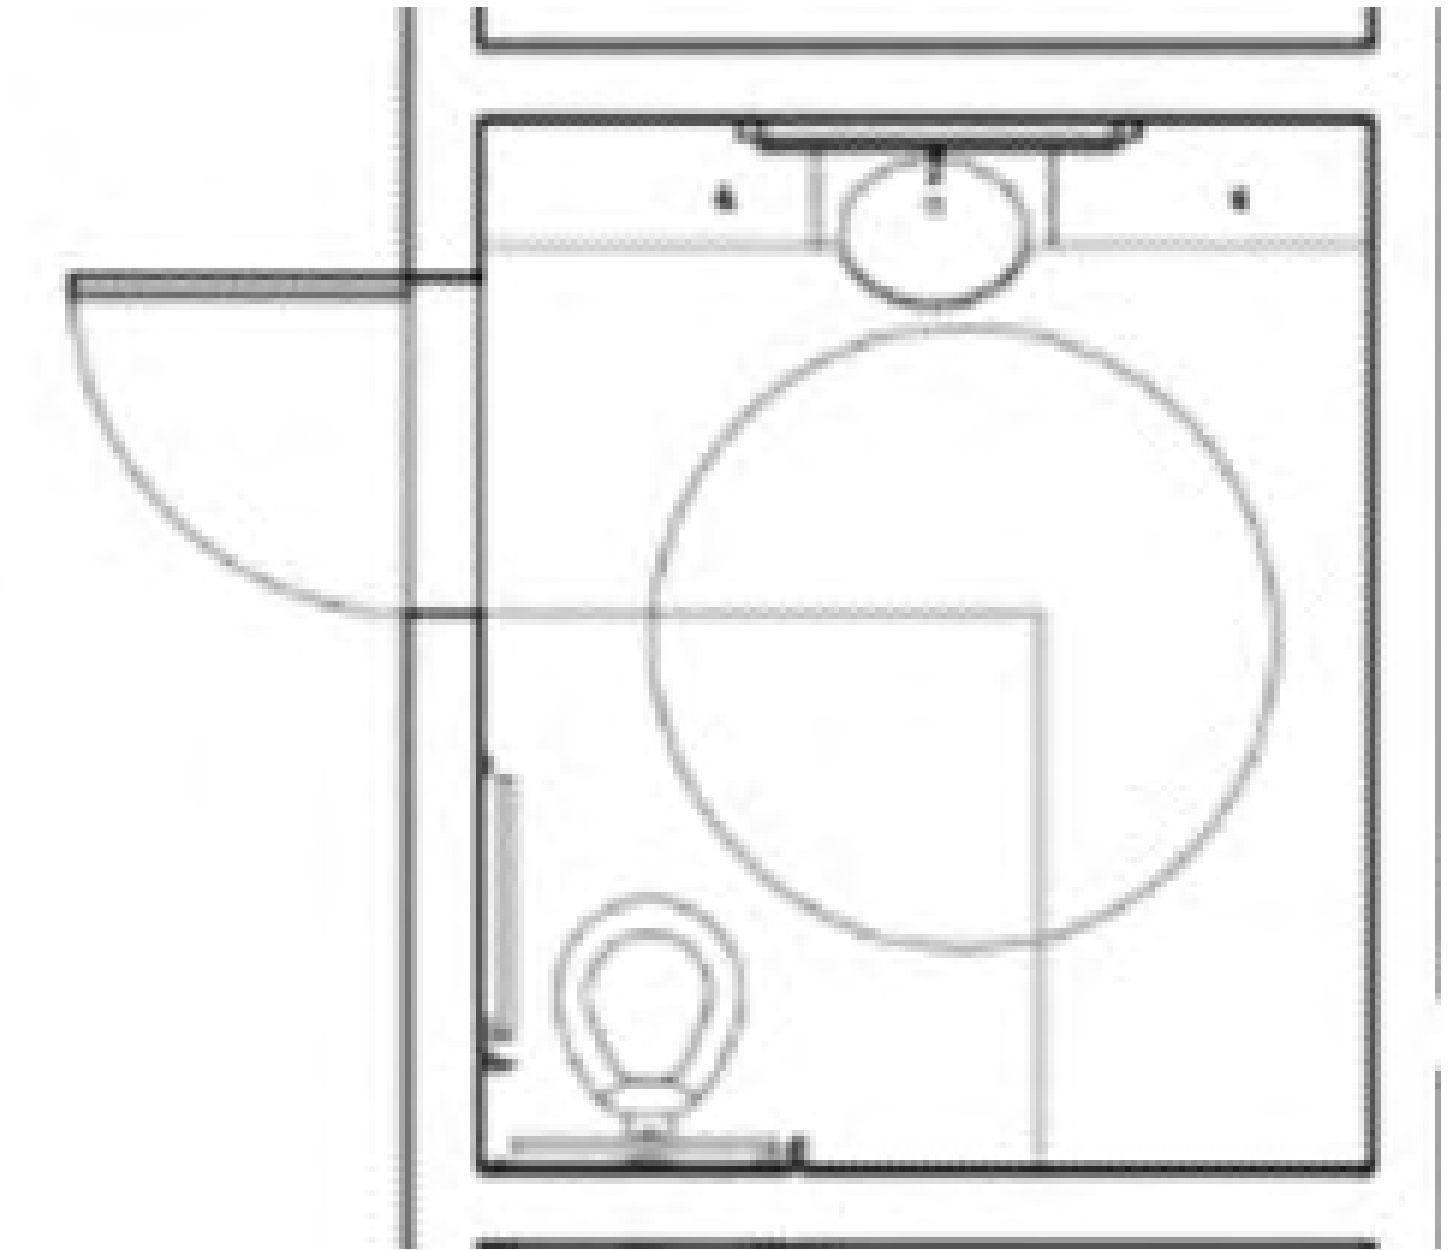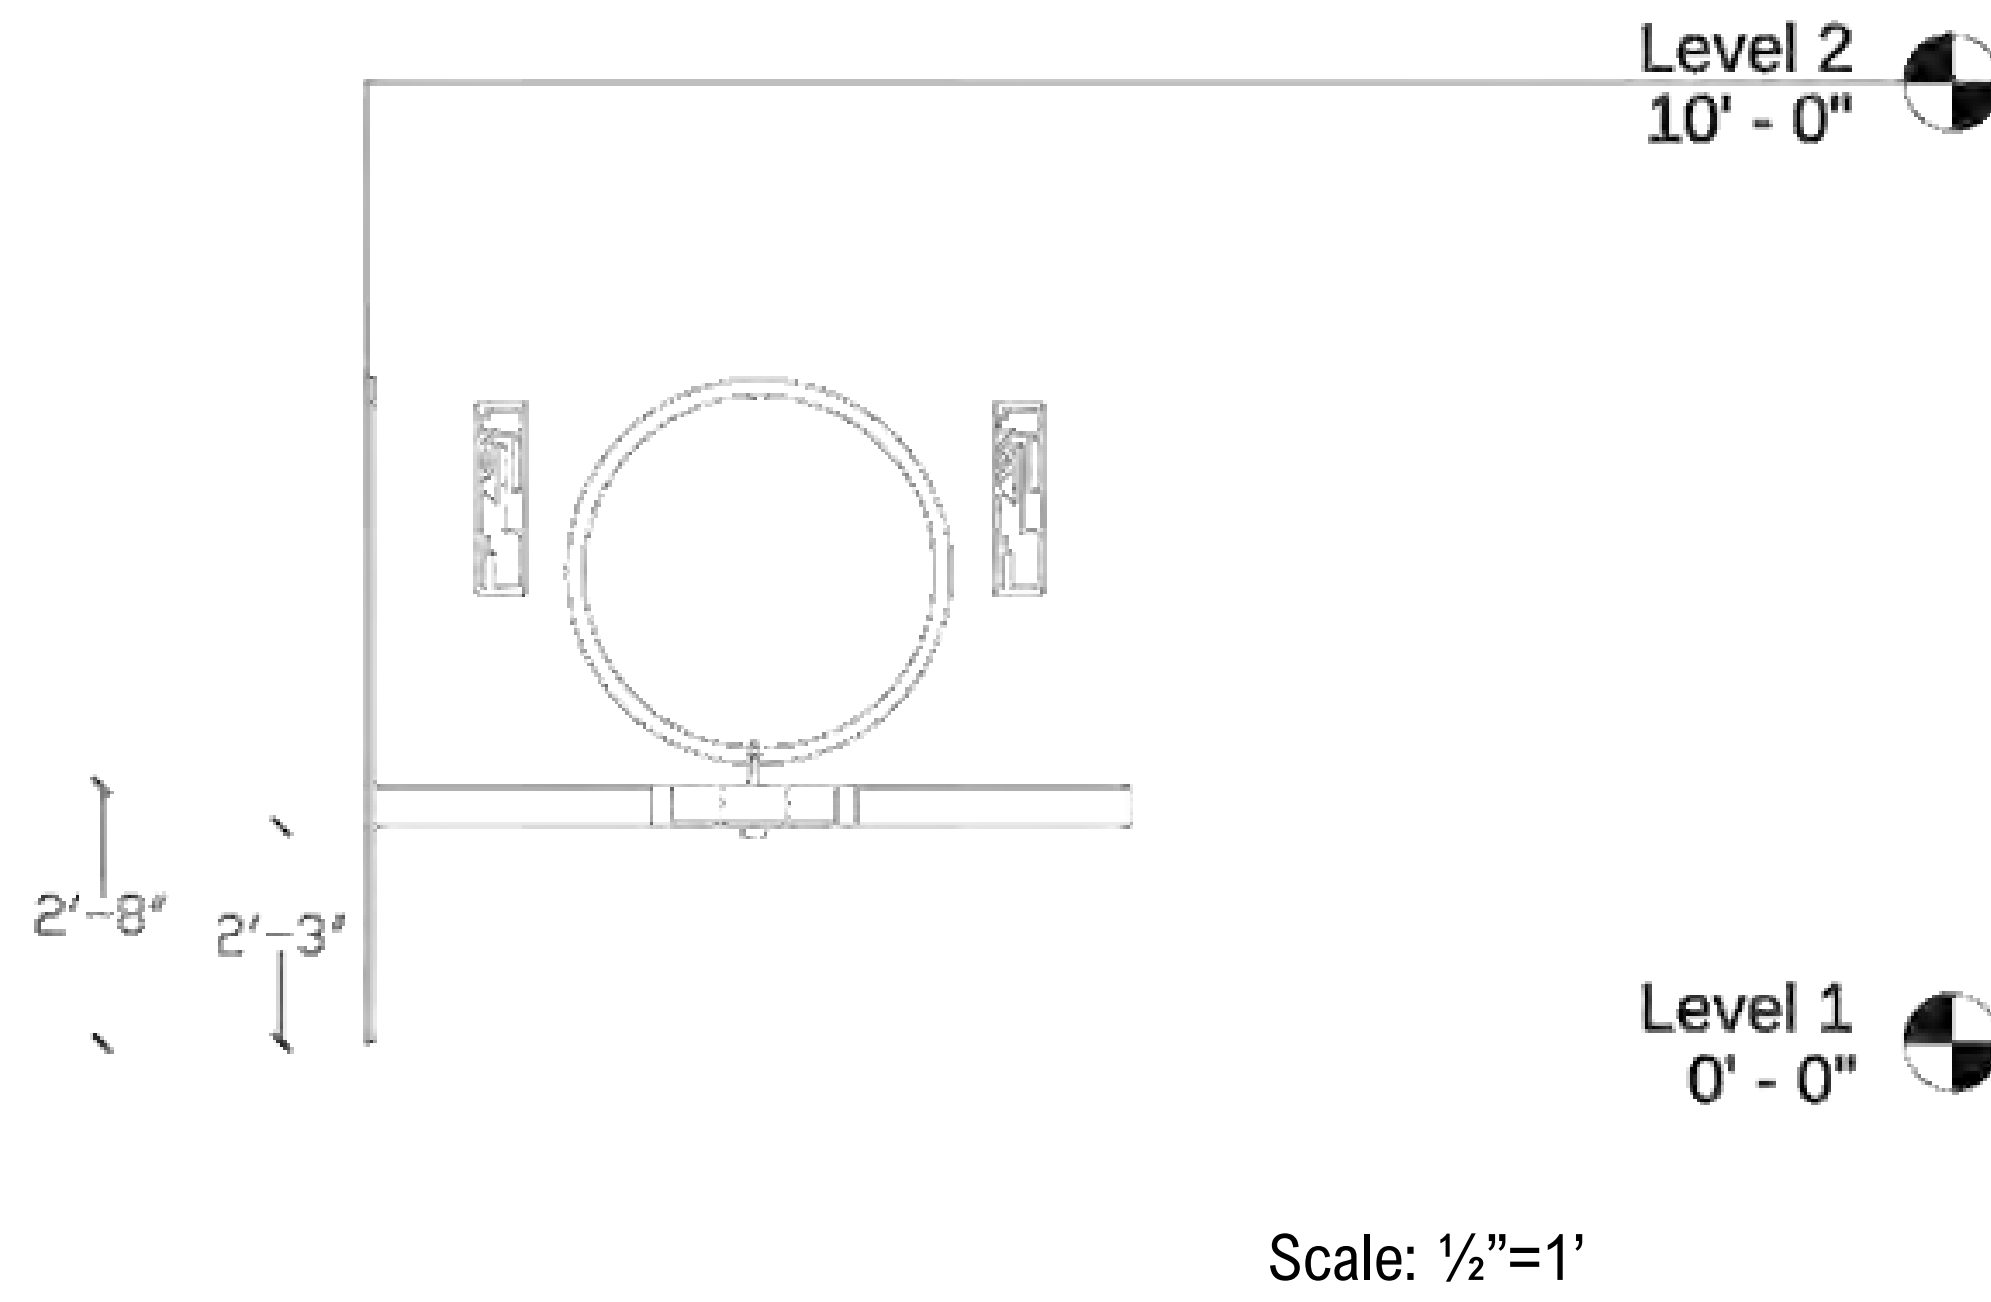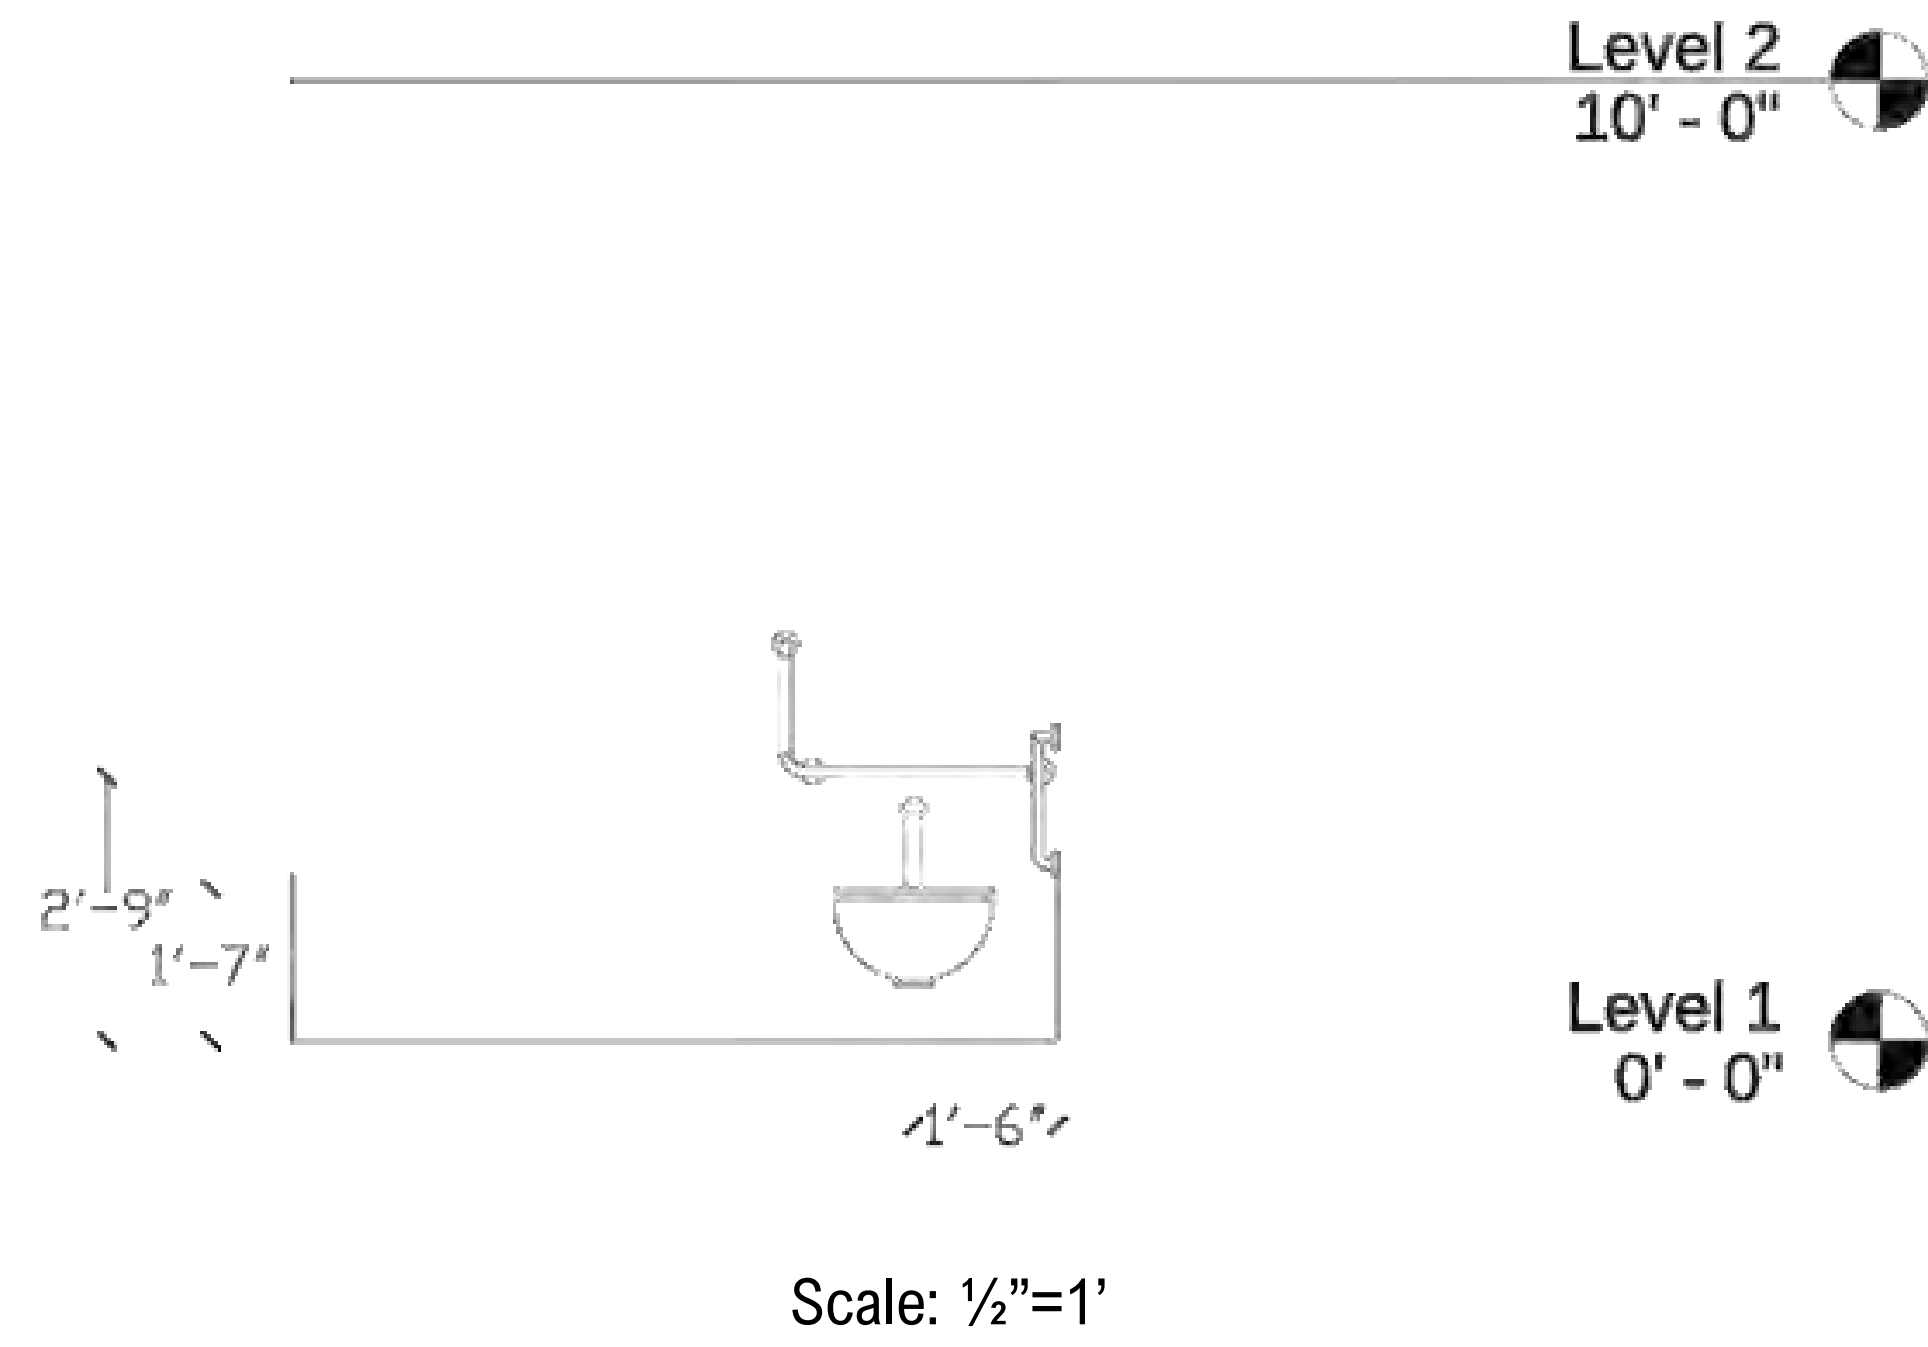

ADA Showers are Located in Each Locker Room




Name: Fascination Oak LVT
Color/Finish: Oak
Dimensions: 9"x72"
Manufacturer: CoreTec Floors
Location: Reception Area, Hallways, Family Bath




Name: Japan Wallpaper
Color/Finish: Black
Dimensions: 20"x 396"
Manufacturer: Graham & Brown
Location: Family Bath



Name: Grasscloth Wallpaper
Color/Finish: Kenneth James Green
Dimensions: 36"x24' Roll
Manufacturer: Brewster
Location: Family Bathroom

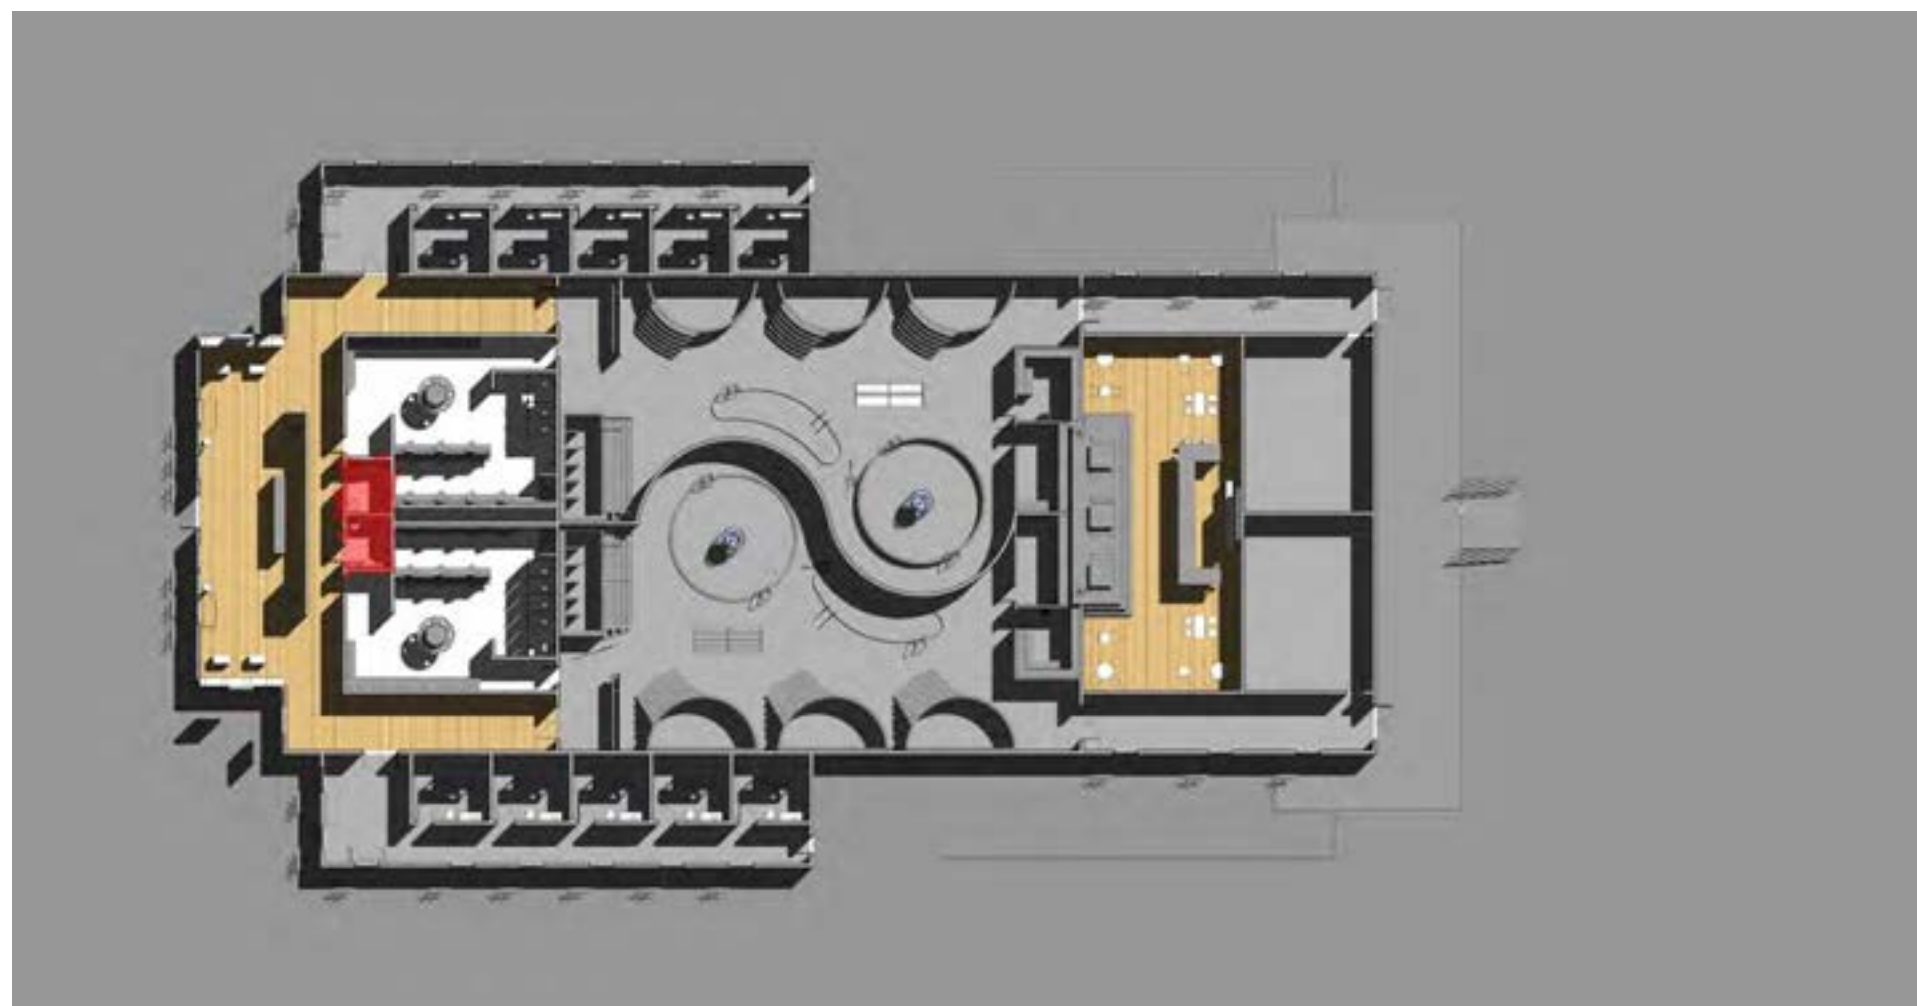


Locker Rooms

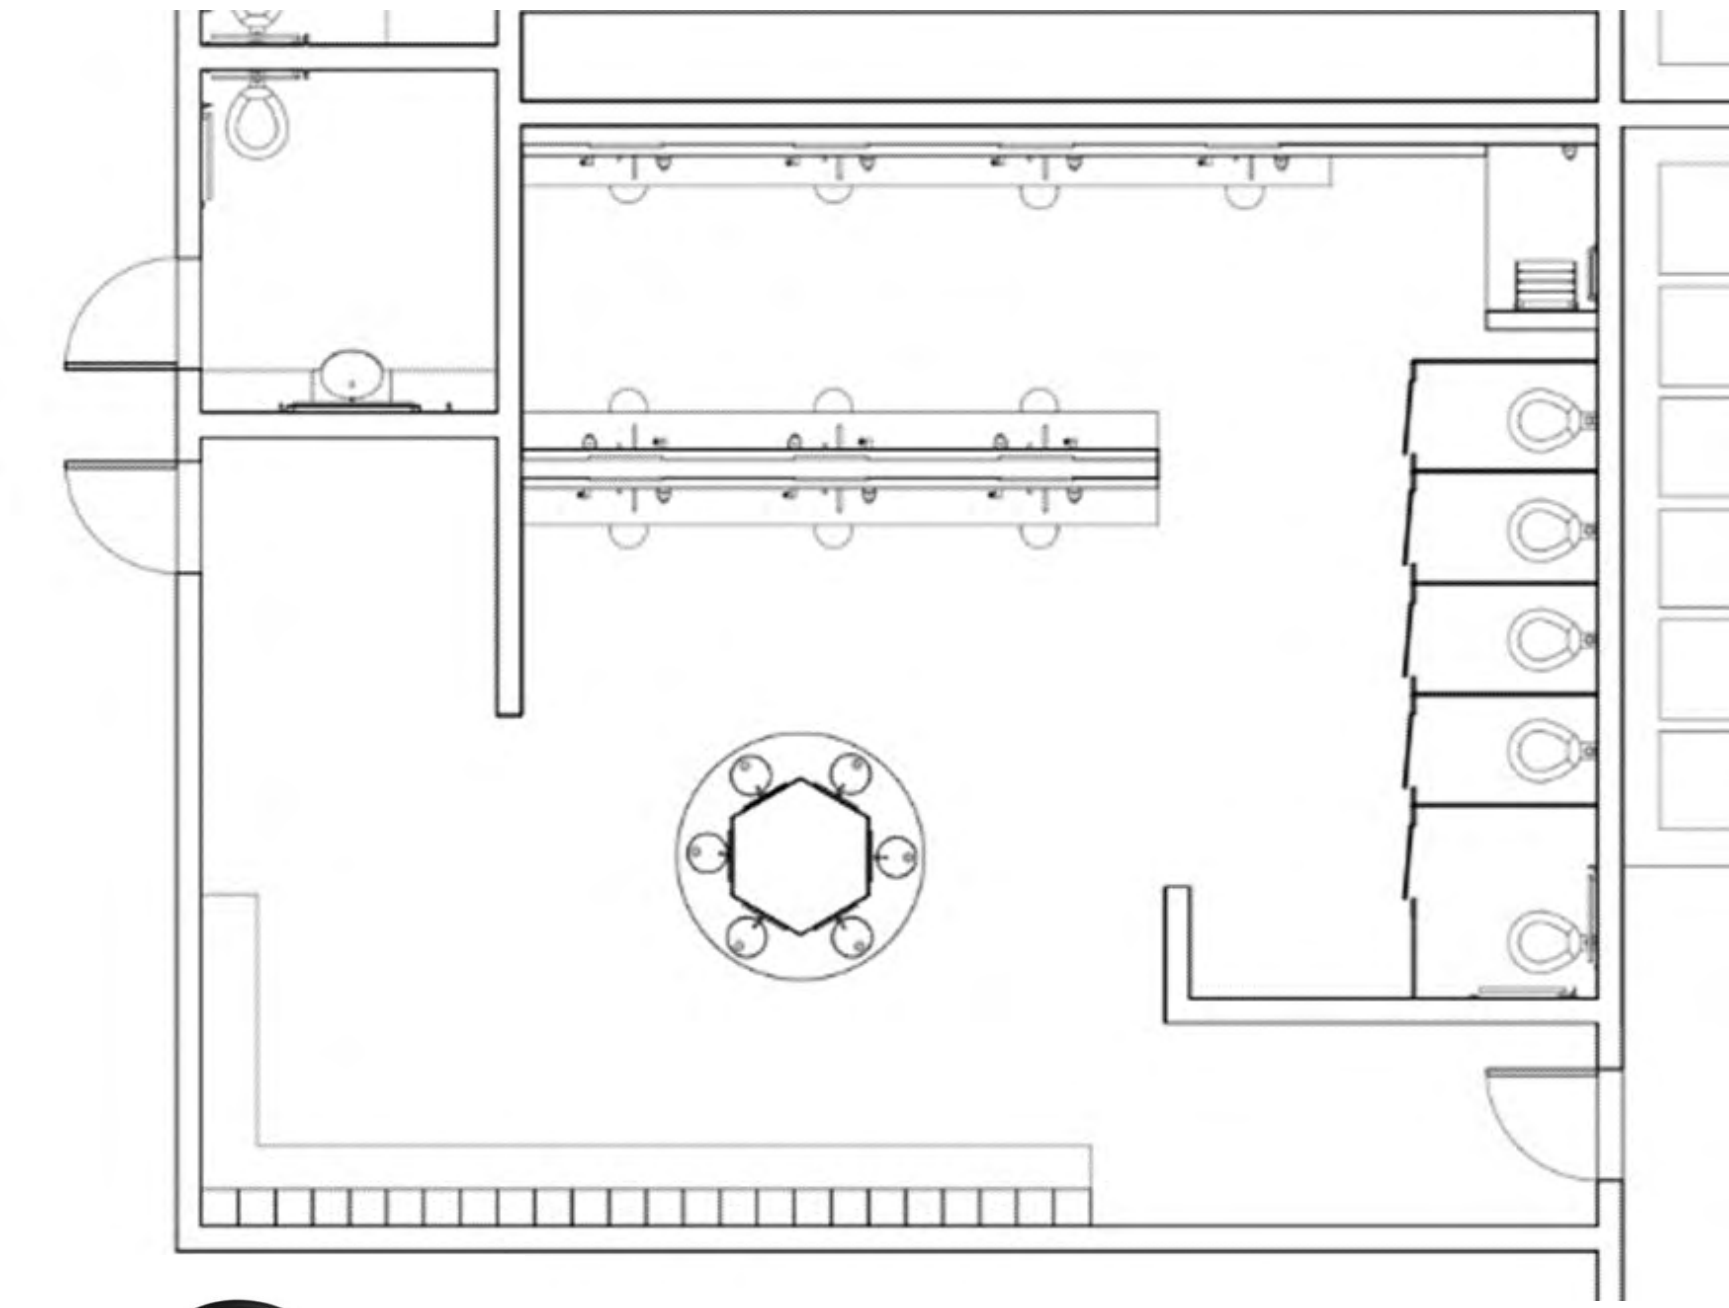

Name: Powell LED Wall Sconce
Color/Finish: White Globe, Matte Black
Dimensions: 7"x16"x10.5"
Manufacturer: Lights.com
Location: Locker Room Vanities



Name: Trinsic Wall Mount Faucet
Color/Finish: Stainless Steel
Dimensions: 6.2"x13.4"x3.3"
Manufacturer: Delta Faucet
Location: Locker Rooms

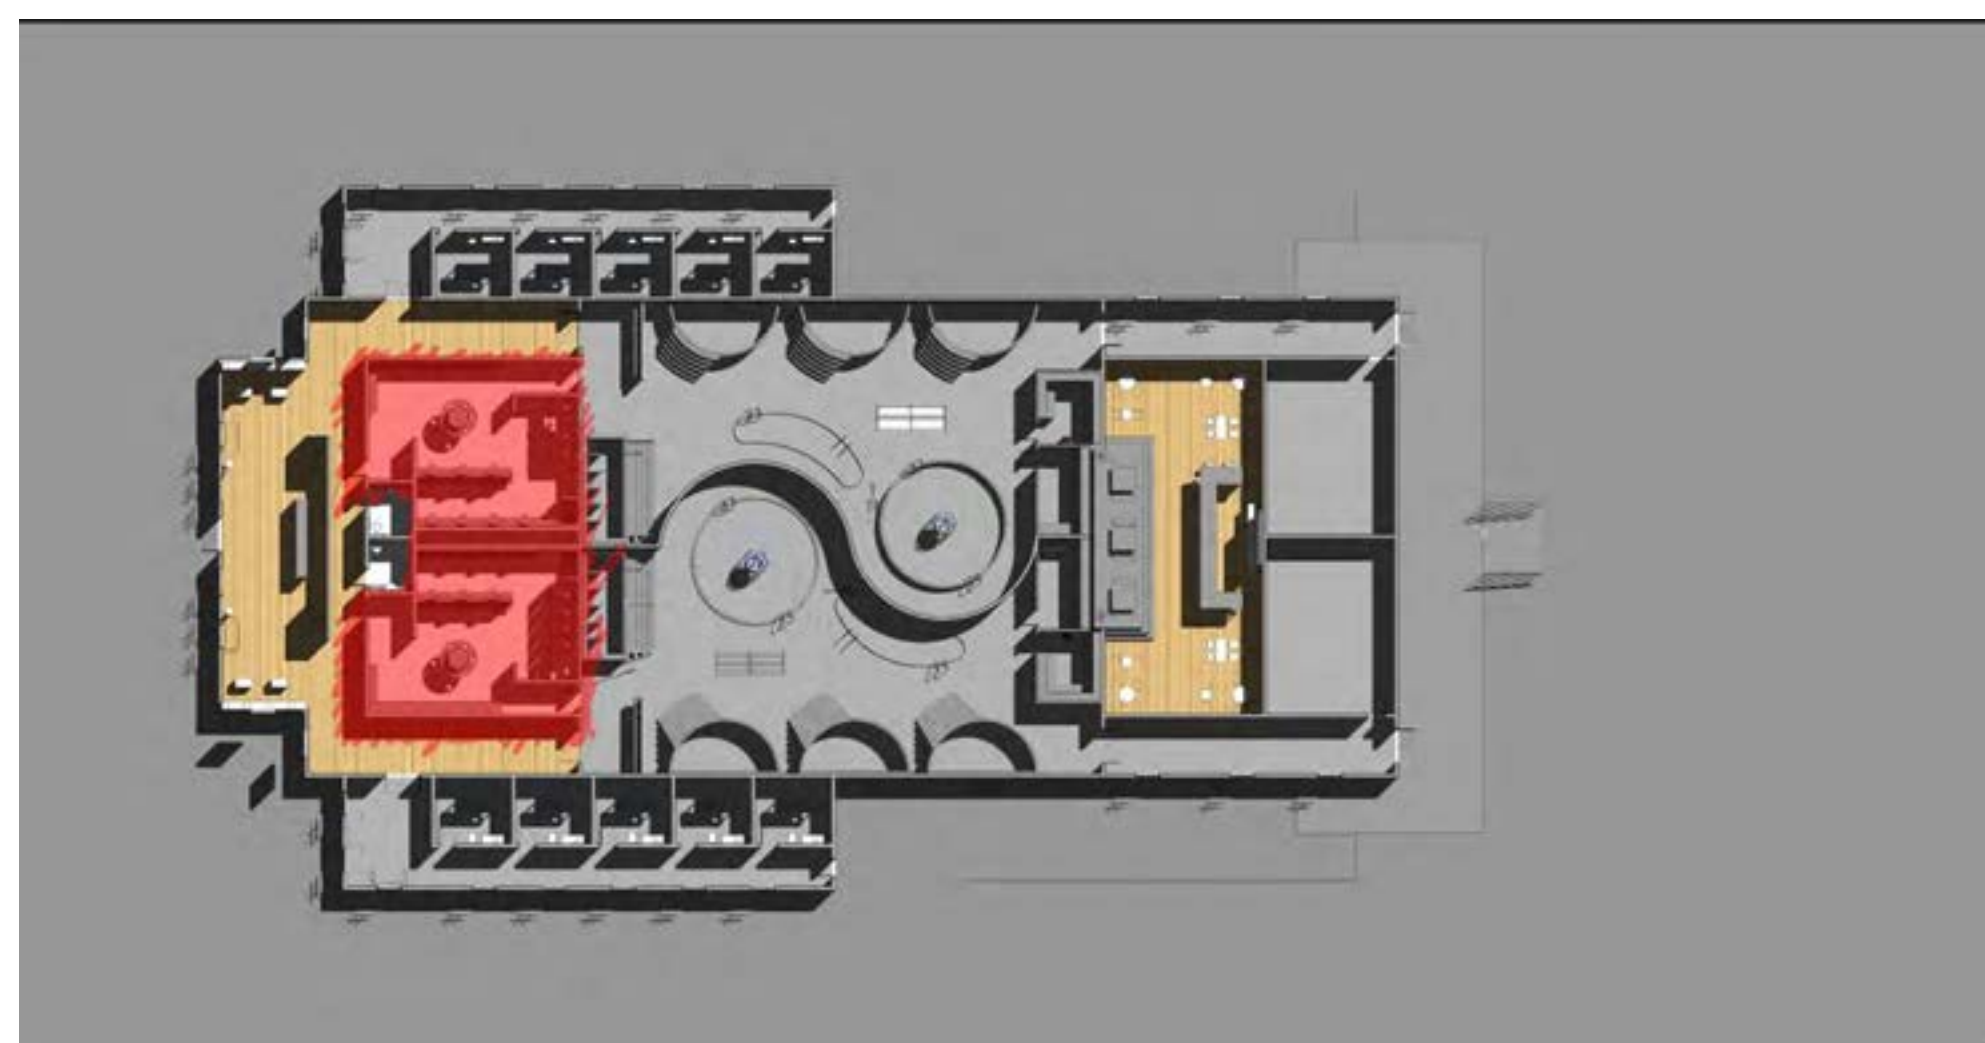


Name: Glazed Ceramic Subway Tile
Color/Finish: Piston Camp Blue
Dimensions: 4"x12"
Manufacturer: Ivy Hill Tile
Location: Locker Room Vanities and Showers



Name: Round Vessel Sink
Color/Finish: Tempered Glass
Dimensions: 11 5/8"
Manufacturer: Renovator's Supply
Location: Locker Room Vanities





Name: Piston Camp Glazed Ceramic Tile
Color/Finish: White
Dimensions: 4"x12"
Manufacturer: Ivy Hill Tile
Location: Locker Room Walls

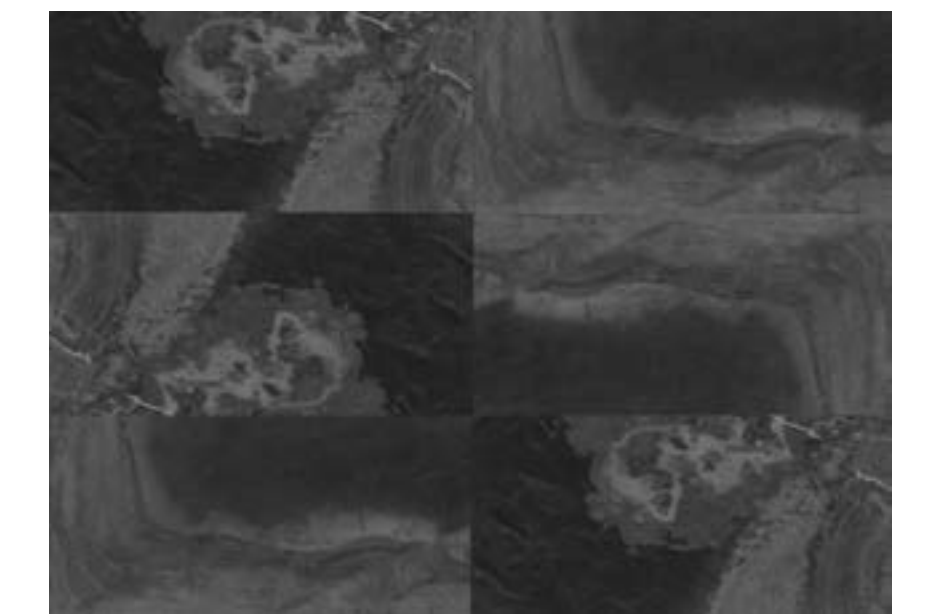

Name: Black Slate Effect Wall & Floor Tile
Color/Finish: Black Vitrified Ceramic
Dimensions: 670mm x 333mm
Manufacturer: Wickes
Location: Locker Room Floors

Bathing Area

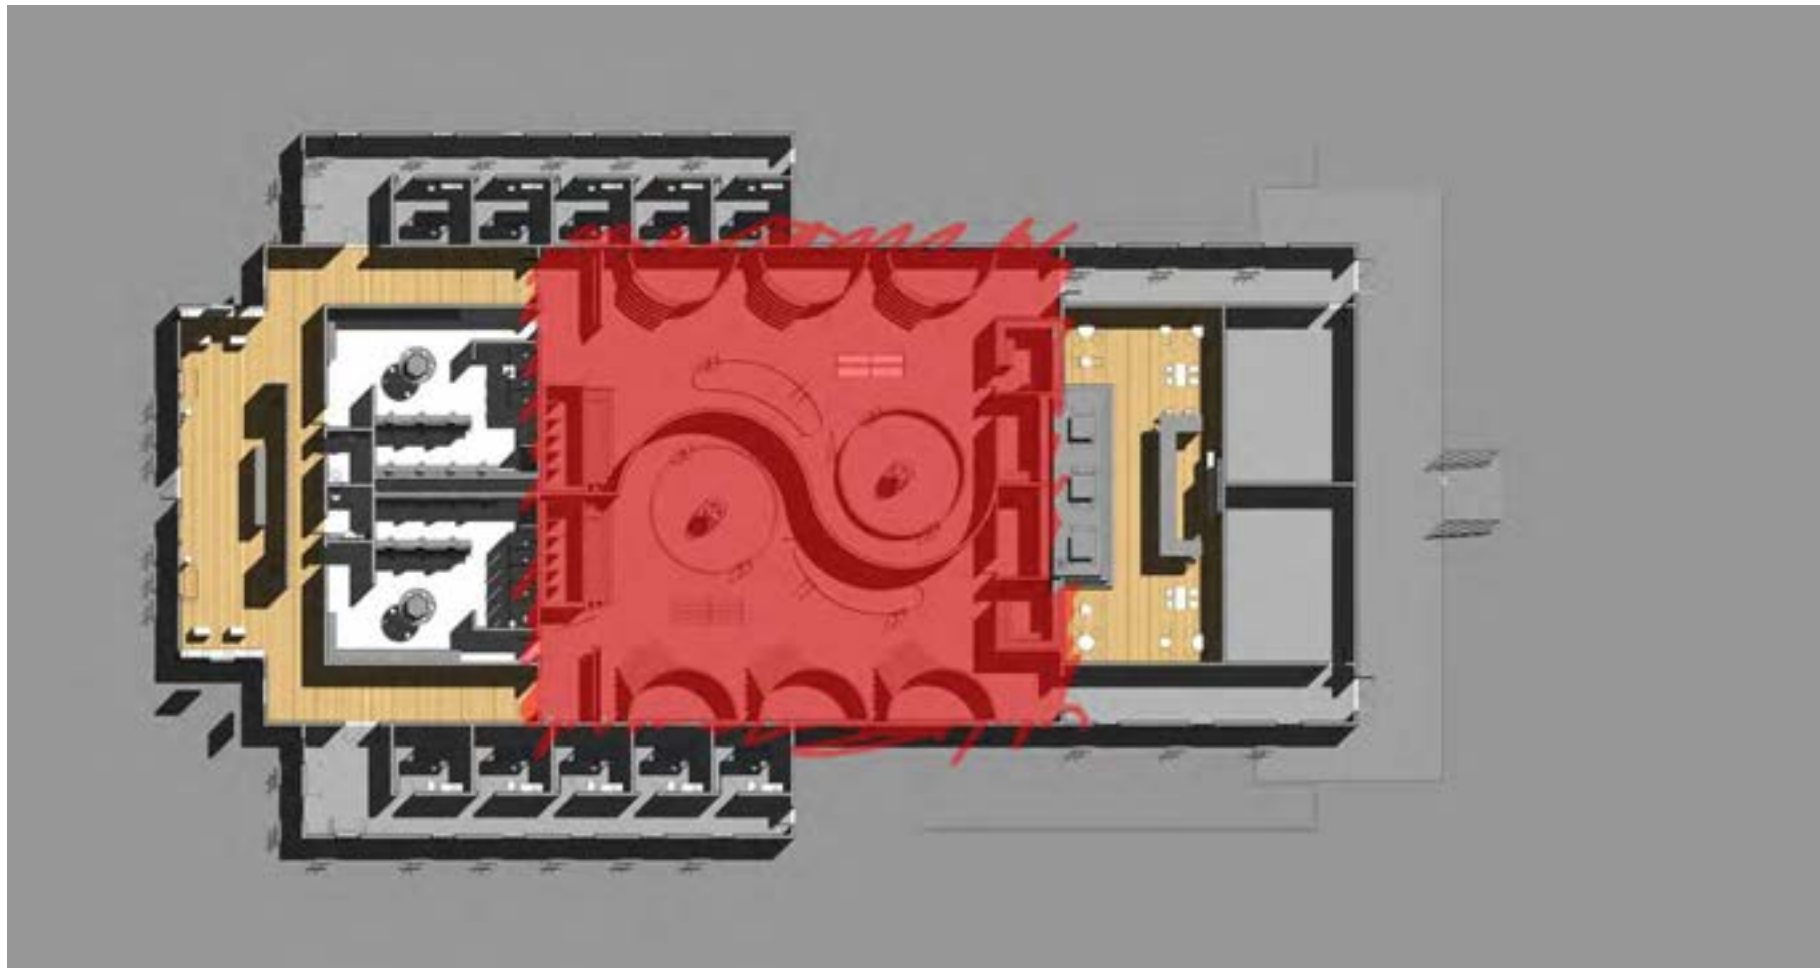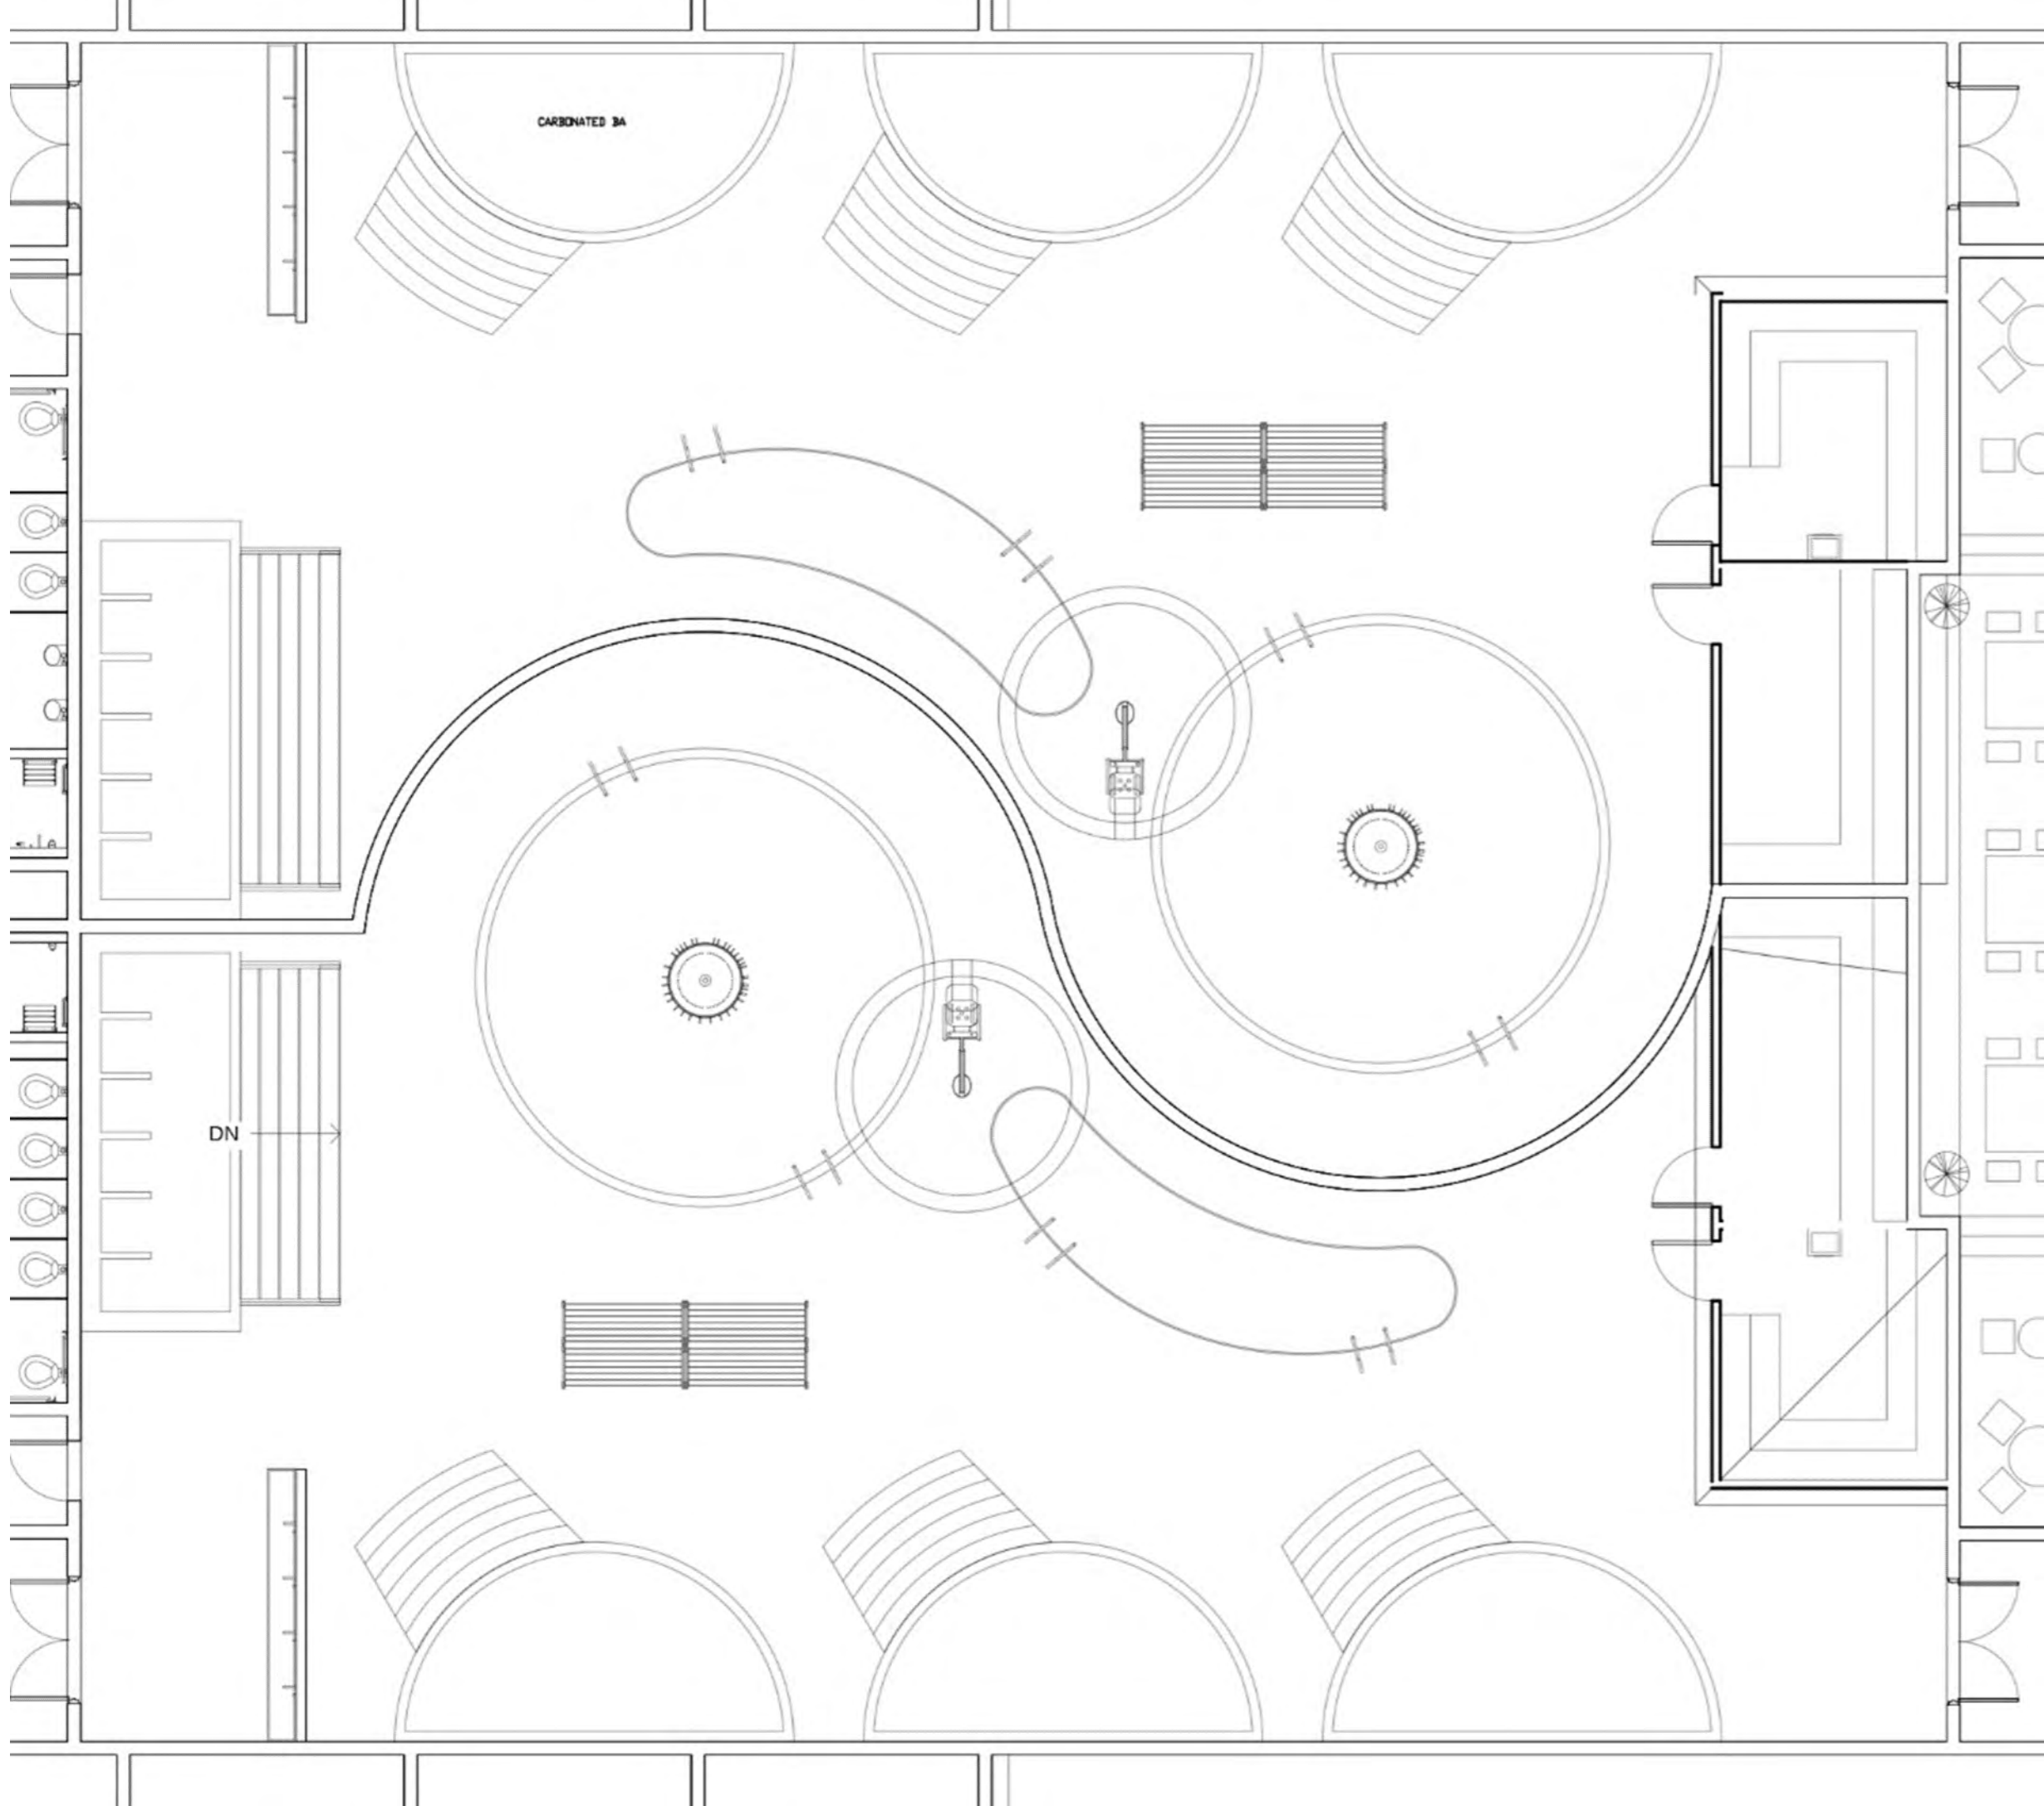

Name: Glass and Stone Mosaic Tile
Color/Finish: Dark Knight
Dimensions: 1"x1" on 12"x12" Sheet
Manufacturer: Mosaic Warehouse
Location: Baths



Name: Anacapri Waterproof Wallpaper
Color/Finish: Collection XI
Dimensions: 18"x19.5"x32"
Manufacturer: GlamFusion Wallpaper
Location: Kitchen Island



Name: Growing Loft Pebble Mosaic
Color/Finish: Grey/White
Dimensions: 12"x 12" Sheet
Manufacturer: Elysium Mosaics
Location: Bathing Area Floors

Tea Room & Restaurant



Name: Windsong Crane Wallpaper
Color/Finish: Grey
Dimensions: 20.5"x198"
Manufacturer: York
Location: Kitchen Island



Name: Grasscloth Wallpaper
Color/Finish: Blue/Grey
Dimensions: 20.5"x0.2"x198"
Manufacturer: RoomMates
Location: Tea Room Walls



Name: Bamboo Floor
Color/Finish: W/BLACKENED BRASS LEGS
Dimensions: 18"x19.5"x32"
Manufacturer: WEST ELM
Location: Kitchen Island



Name: Lotus Flush Mount Light
Color/Finish: Brass
Dimensions: 13"x13"x14"
Manufacturer: 1stDibs
Location: Tea Room



Name: Hexagonal Single Light Pendant
Color/Finish: Metal Frame, Glass Diffuser
Dimensions: 4.75"x4.75"x24"
Manufacturer: Benjara
Location: Above Tea Room Bar



Name: Edna Mid-Century Modern Dining Table
Color/Finish: French Oak Light Brown
Dimensions: 37.44"x61.23"x34.72"
Manufacturer: Baxton Studio
Location: Tea Room





Name: Custom Round Low Sitting Table
Color/Finish: Dark Maple
Dimensions: 36"x36"x10"
Manufacturer: Custom Woodworks
Location: Tea Room



Name: Cloud Mist Solid Surface
Color/Finish: 9243ss
Dimensions: 4"x12"
Manufacturer: Wilsonart
Location: Tea Room Bartop





Name: Scandinavian Style Dining Chair
Color/Finish: Dark Walnut
Dimensions: 17.75"x19.89"x33.54"
Manufacturer: Baxton Studio
Location: Tea Room

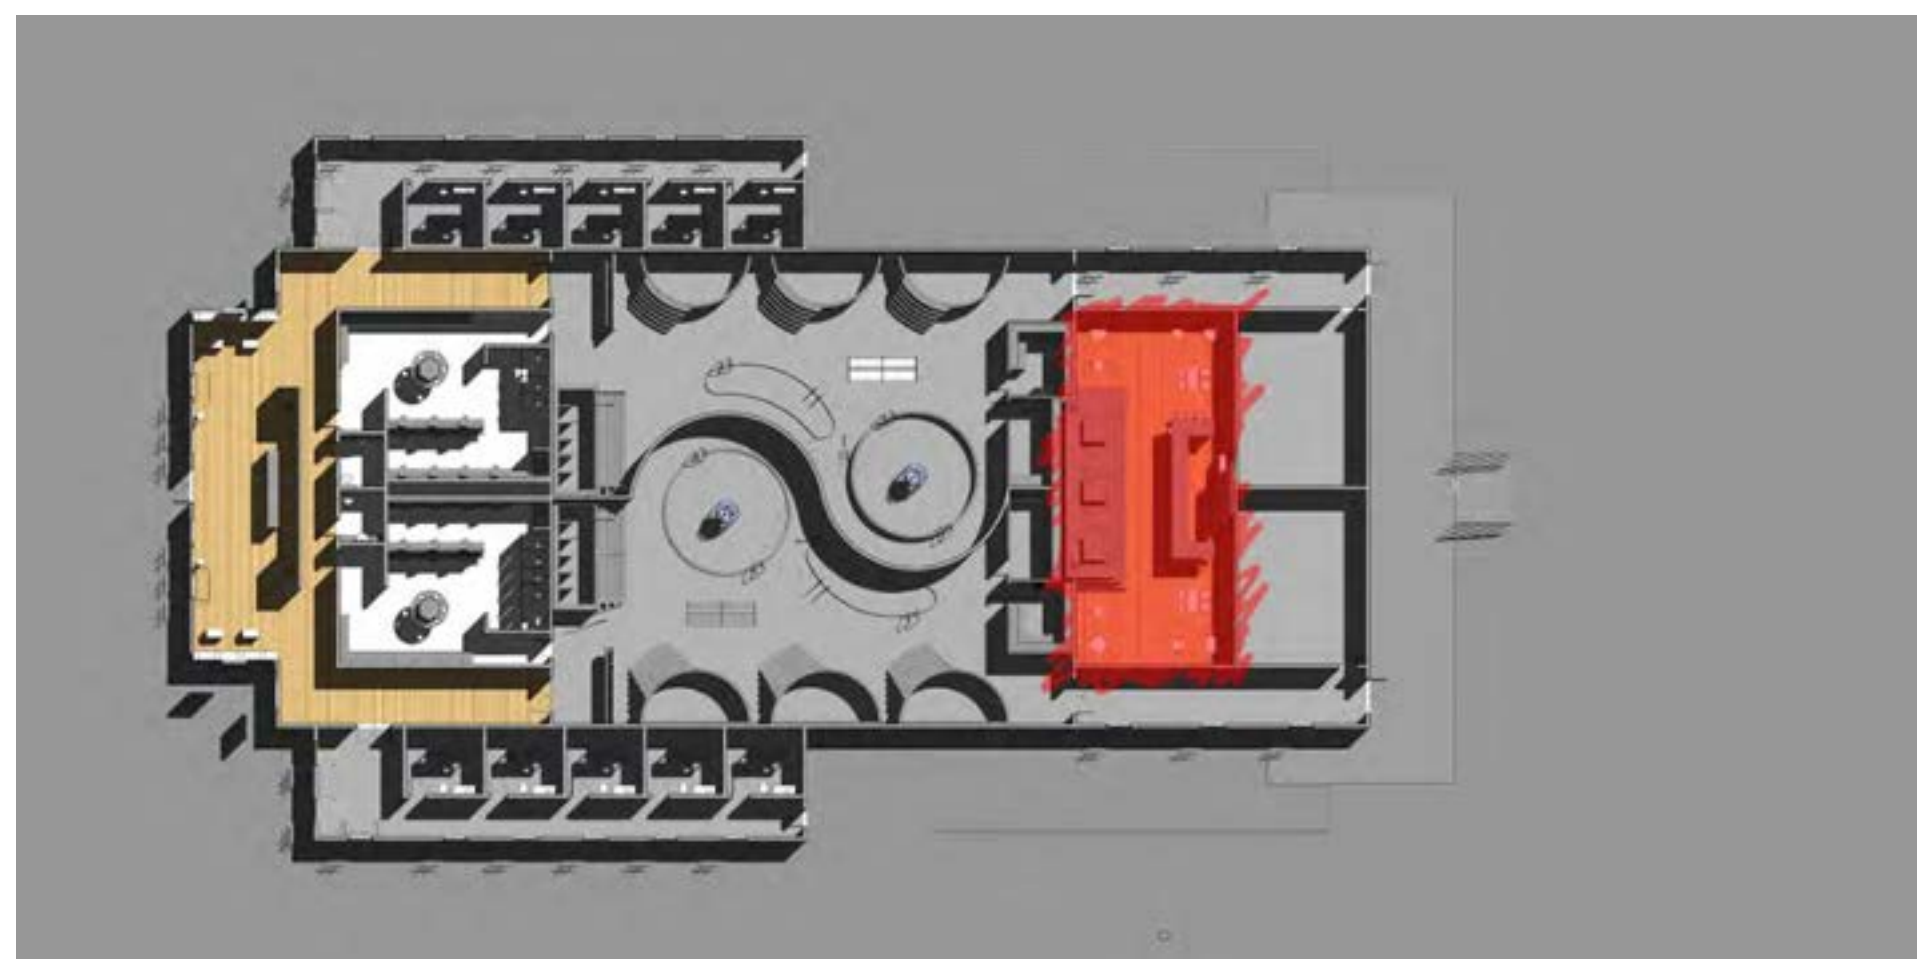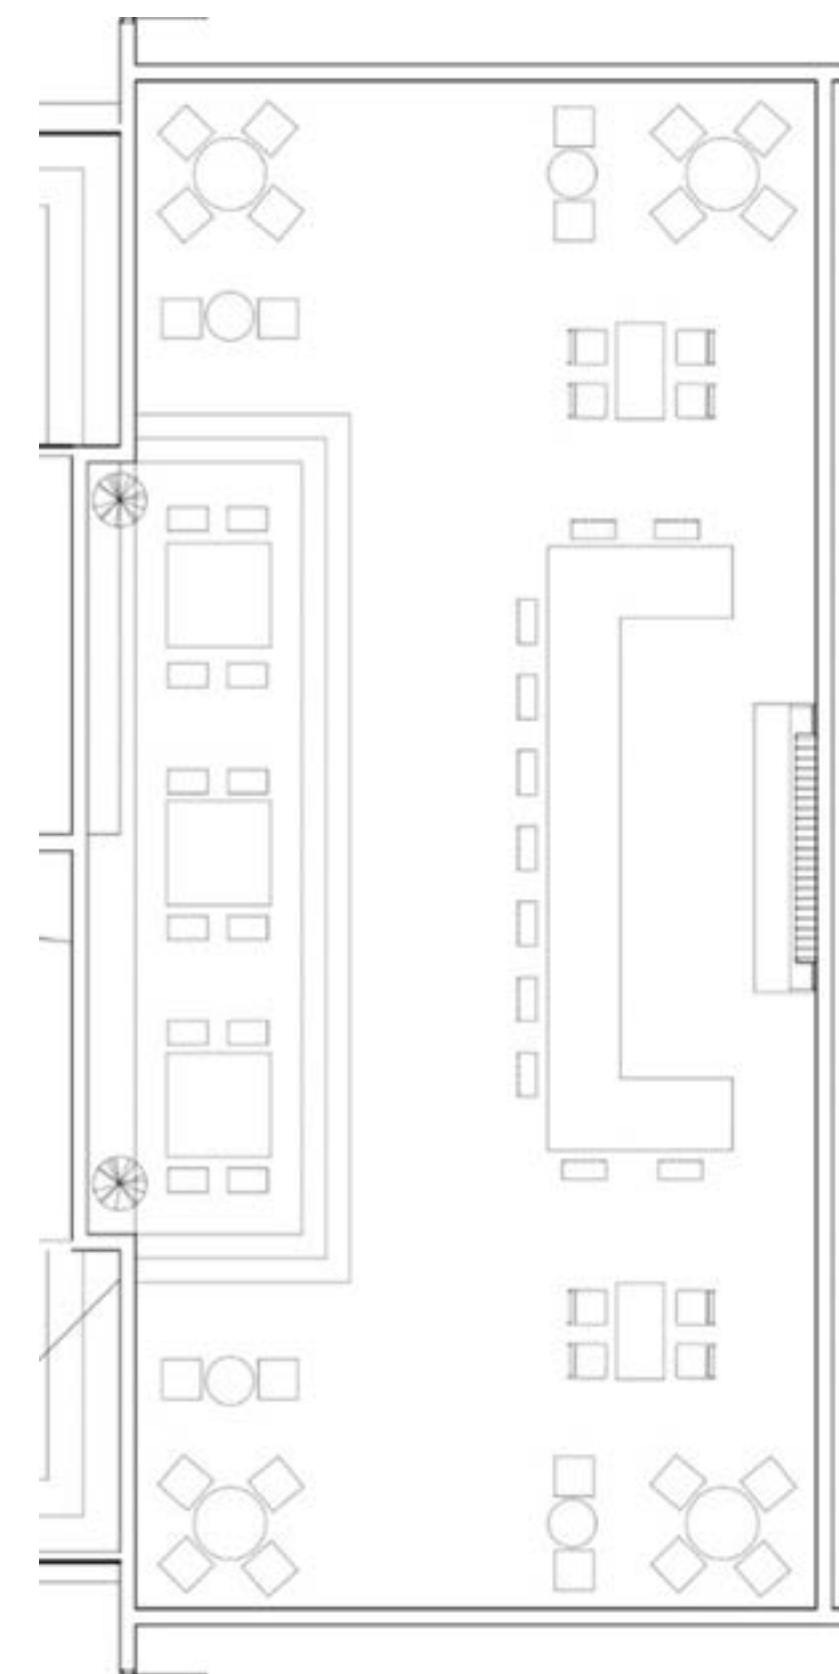

RM F20 DES387

Outdoor Area

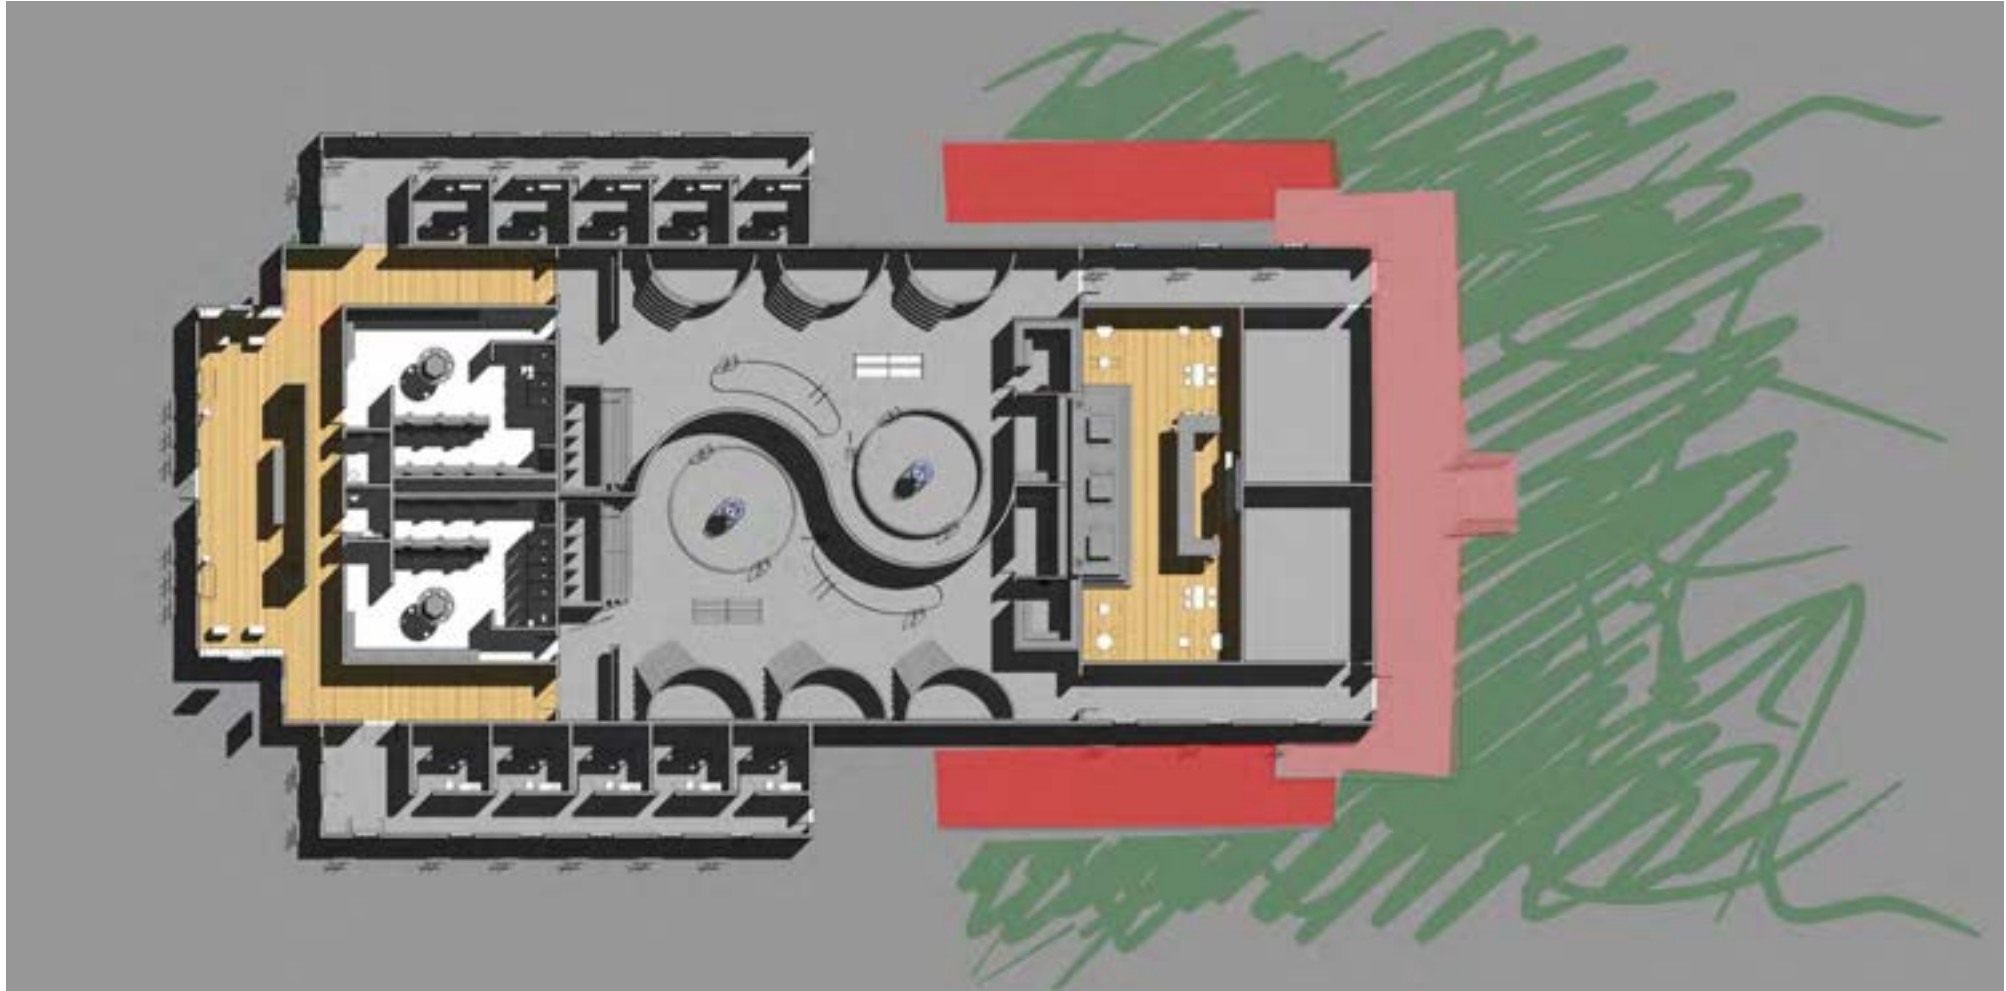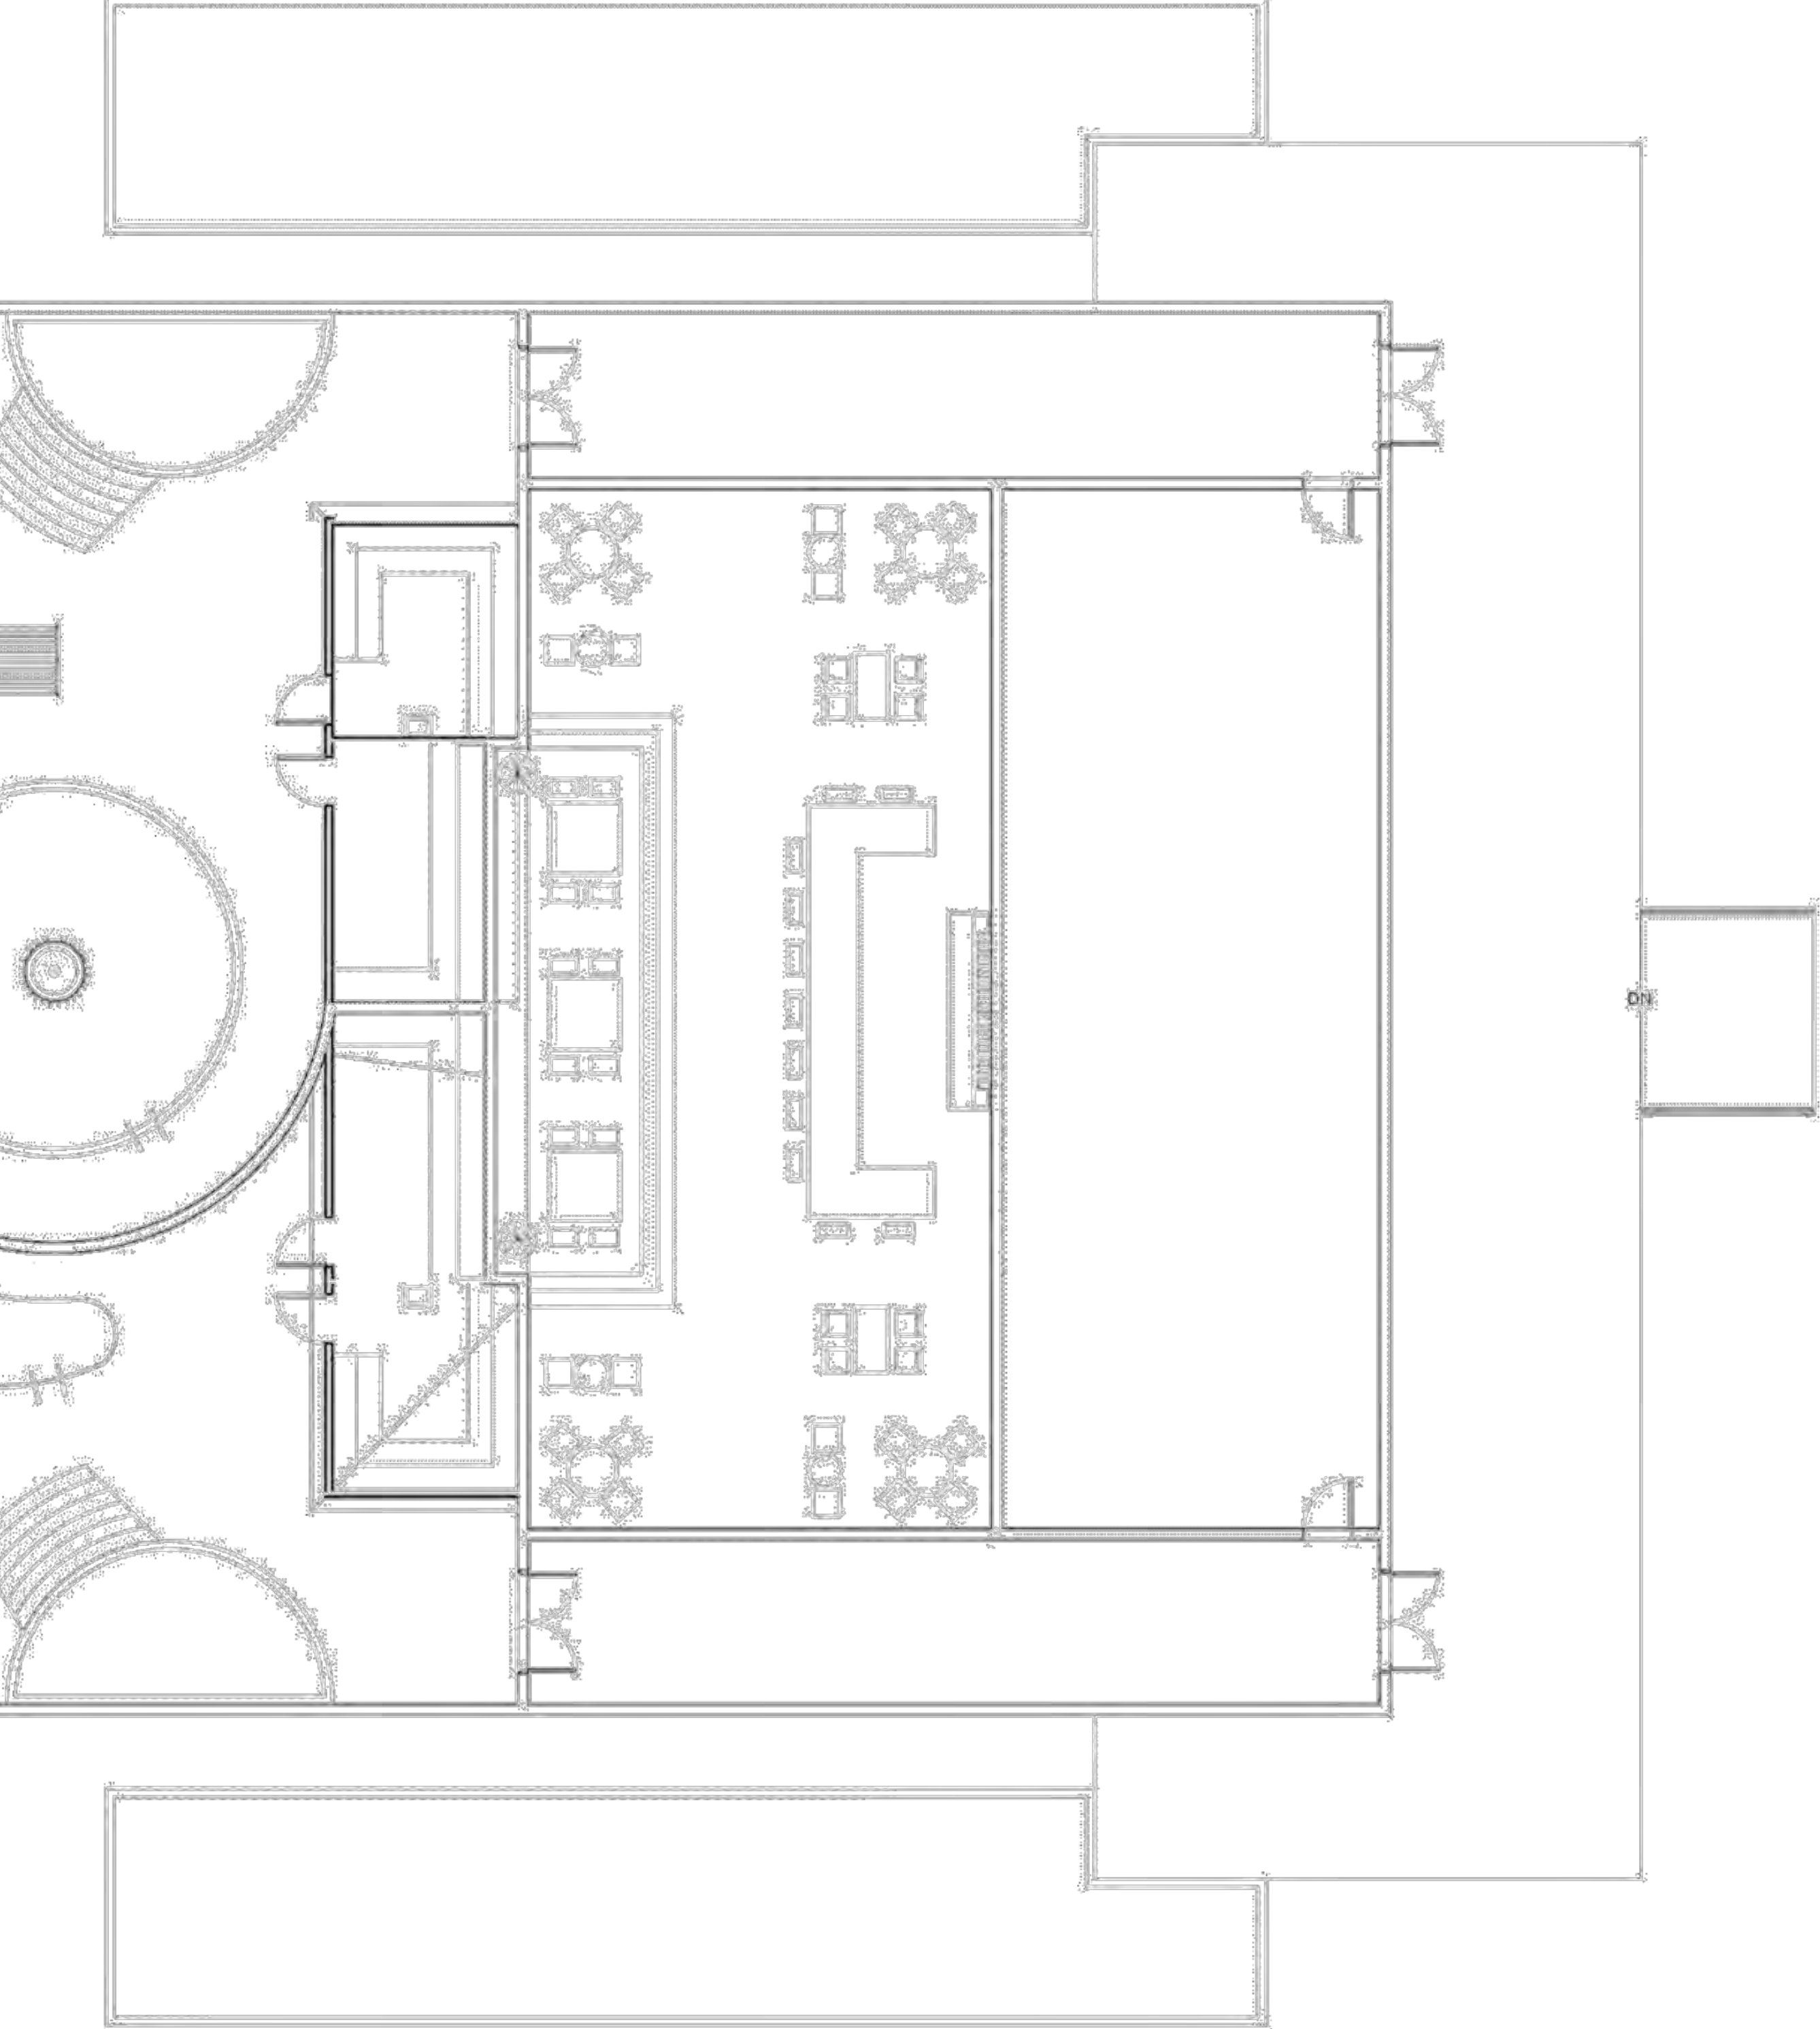



Name: Windsong Crane Wallpaper
Color/Finish: Grey
Dimensions: 20.5"x198"
Manufacturer: York
Location: Kitchen Island



Name: Grasscloth Wallpaper
Color/Finish: Blue/Grey
Dimensions: 20.5"x0.2"x198"
Manufacturer: RoomMates
Location: Tea Room Walls



Name: Bamboo Floor
Color/Finish: W/BLACKENED BRASS LEGS
Dimensions: 18"x19.5"x32"
Manufacturer: WEST ELM
Location: Kitchen Island




Name: Grasscloth Wallpaper
Color/Finish: Kenneth James Green
Dimensions: 36"x24' Roll
Manufacturer: Brewster
Location: Family Bathroom



Name: Fascination Oak LVT
Color/Finish: Oak
Dimensions: 9"x72"
Manufacturer: CoreTec Floors
Location: Reception Area, Hallways, Family Bath




Name: Japan Wallpaper
Color/Finish: Black
Dimensions: 20"x 396"
Manufacturer: Graham & Brown
Location: Family Bath

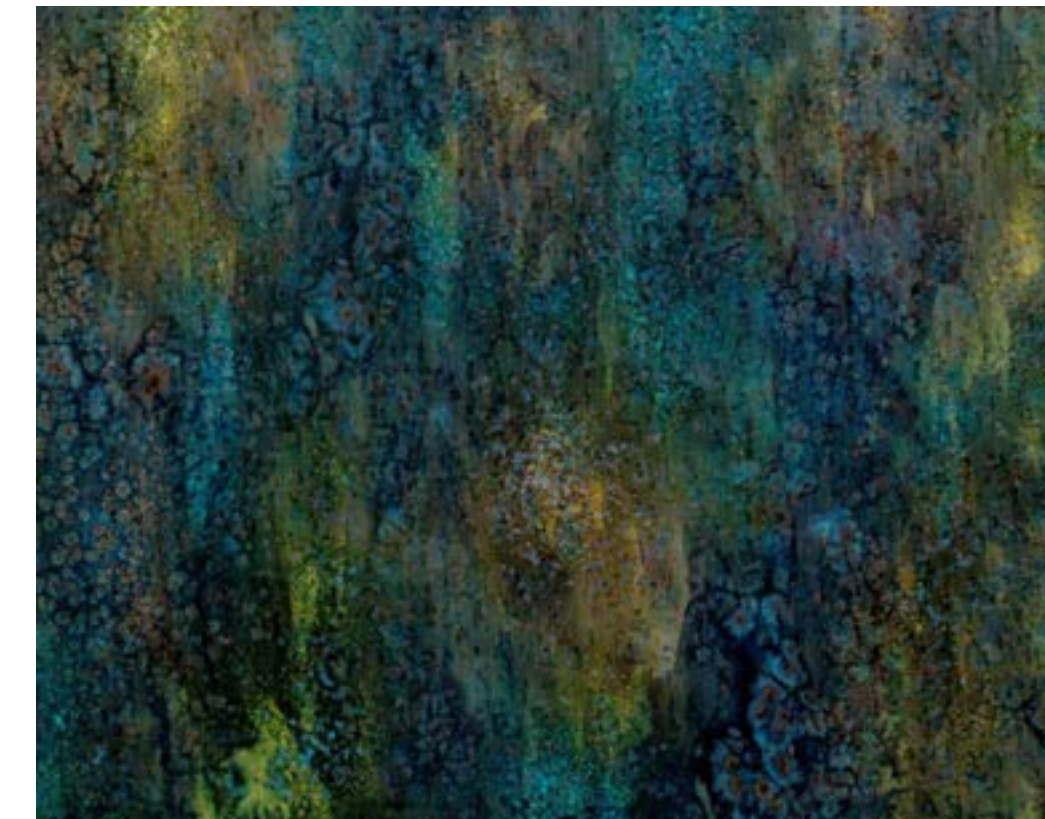

Name: Anacapri Waterproof Wallpaper
Color/Finish: Collection XI
Dimensions: 18"x19.5"x32"
Manufacturer: GlamFusion Wallpaper
Location: Kitchen Island



Name: Piston Camp Glazed Ceramic Tile
Color/Finish: White
Dimensions: 4"x12"
Manufacturer: Ivy Hill Tile
Location: Locker Room Walls

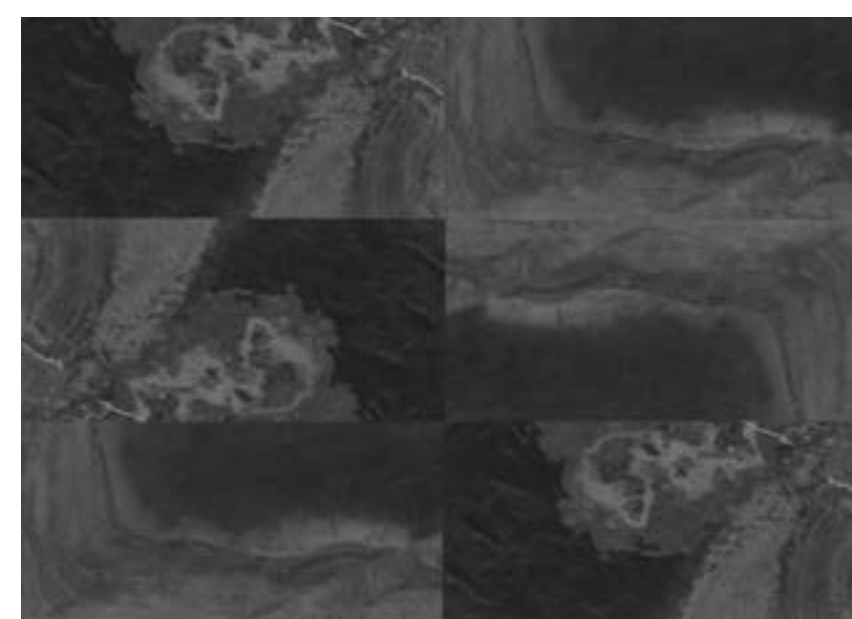

Name: Black Slate Effect Wall & Floor Tile
Color/Finish: Black Vitrified Ceramic
Dimensions: 670mm x 333mm
Manufacturer: Wickes
Location: Locker Room Floors



Name: Glazed Ceramic Subway Tile
Color/Finish: Piston Camp Blue
Dimensions: 4"x12"
Manufacturer: Ivy Hill Tile
Location: Locker Room Vanities and Showers




Name: Glass and Stone Mosaic Tile
Color/Finish: Dark Knight
Dimensions: 1"x1" on 12"x12" Sheet
Manufacturer: Mosaic Warehouse
Location: Baths



Name: Growing Loft Pebble Mosaic
Color/Finish: Grey/White
Dimensions: 12"x 12" Sheet
Manufacturer: Elysium Mosaics
Location: Bathing Area Floors



Name: Asian Night HPL laminate
Color/Finish: 4749
Dimensions: N/A
Manufacturer: Wilsonart
Location: Locker Surfaces and Toilet Stalls

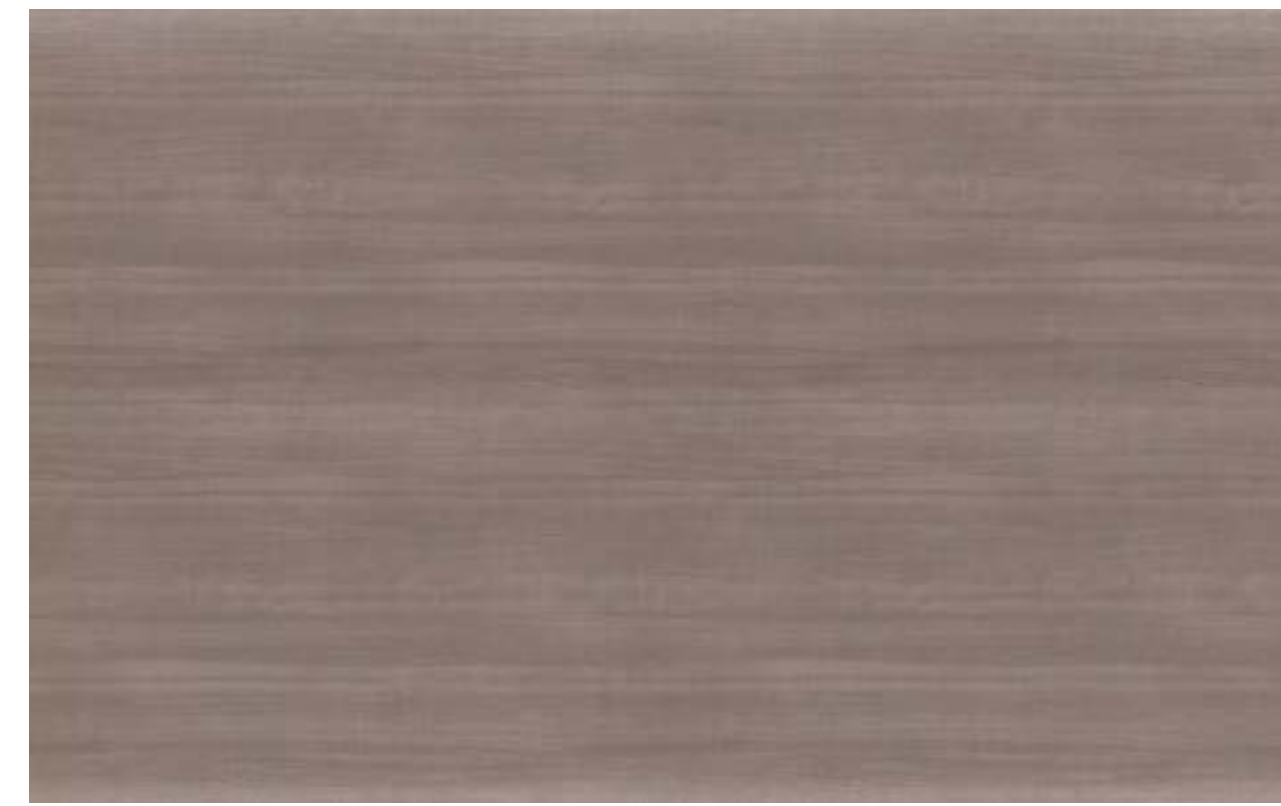

Name: Wood Look HPL laminate
Color/Finish: 5th Ave Elm
Dimensions: N/A
Manufacturer: Wilsonart
Location: Shoe Lockers



Name: Perle Noir Wall Paint
Color/Finish: SW 9154
Dimensions: N/A
Manufacturer: Sherwin Williams
Location: Locker Room Walls



Name: Black of Night Paint
Color/Finish: SW 6993
Dimensions: N/A
Manufacturer: Sherwin Williams
Location: Bathing Area Ceiling, Wainscoting in Tea Room



Name: Chapman Cherry Blossom Wallpaper
Color/Finish: Blue
Dimensions: 21"x396"
Manufacturer: Brewster
Location: Massage Rooms



Name: Counter Culture Carpet Tiles
Color/Finish: Offbeat Contemporary
Dimensions: 2' Tiles
Manufacturer: Milliken
Location: Massage Rooms



Name: Stardew Wall Paint
Color/Finish: SW 9138
Dimensions: N/A
Manufacturer: Sherwin Williams
Location: Massage Rooms



Name: Cloud Mist Solid Surface
Color/Finish: 9243ss
Dimensions: 4"x12"
Manufacturer: Wilsonart
Location: Tea Room Bartop



Name: Glazed FR3 Fire Retardant Twill Fabric
Color/Finish: 100% Cotton, Grey
ASTM D 6413, FTM 191.5903
Dimensions: Greater than 60"
Manufacturer: Fabrics
Location: Floor Cushions in Tea Room



Name: Crosby Leather Sofa
Color/Finish: Pumice
Dimensions: 108"x38"x32.5"
Manufacturer: Tandem Arbor
Location: Reception Area



Name: Conundrum End Table
Color/Finish: Solid Acacia Wood
Dimensions: 22"x22"x24"
Manufacturer: Jofran
Location: Reception Area



Name: Bingsley Accent Bench
Color/Finish: Dark Grey Fabric
Dimensions: 51"x17.75"x17.5"
Manufacturer: HomeleganceLA
Location: Reception Area



Name: Multi Purpose Massage Table
Color/Finish: White
Dimensions: 31"x74"x30"
Manufacturer: Buy Rite Beauty
Location: Massage Rooms



Name: Scandinavian Style Dining Chair
Color/Finish: Dark Walnut
Dimensions: 17.75"x19.89"x33.54"
Manufacturer: Baxton Studio
Location: Tea Room



Name: Clarkester Bar Stool
Color/Finish: Black, Walnut
Dimensions: 18"x18"x42"
Manufacturer: Tronk Design
Location: Tea Room



Name: Edna Mid-Century Modern Dining Table
Color/Finish: French Oak Light Brown
Dimensions: 37.44"x61.23"x34.72"
Manufacturer: Baxton Studio
Location: Tea Room



Name: Custom Round Low Sitting Table
Color/Finish: Dark Maple
Dimensions: 36"x36"x10"
Manufacturer: Custom Woodworks
Location: Tea Room



Name: Wet-Location Recessed Ceiling Light
Color/Finish: White, Dimmable
Dimensions: 8"D
Manufacturer: McMaster-Carr
Location: Locker Rooms and Bathing Areas



Name: Trinsic Wall Mount Faucet
Color/Finish: Stainless Steel
Dimensions: 6.2"x13.4"x3.3"
Manufacturer: Delta Faucet
Location: Locker Rooms



Name: Round Vessel Sink
Color/Finish: Tempered Glass
Dimensions: 11 5/8"
Manufacturer: Renovator's Supply
Location: Locker Room Vanities



Name: Globe Pendant Light
Color/Finish: Black Brushed Nickel
Dimensions: 8"x 8"x59"
Manufacturer: Elgo USA
Location: Above Reception Desk



Name: Powell LED Wall Sconce
Color/Finish: White Globe, Matte Black
Dimensions: 7"x16"x10.5"
Manufacturer: Lights.com
Location: Locker Room Vanities



Name: Fusion Union Wall Sconce
Color/Finish: Matte Black Metal, Artisan Glass
Dimensions: 5.25"x4.5"x9.5"
Manufacturer: Justice Design Group
Location: Bathing Areas



Name: George Kovacs Saber Wall Sconce
Color/Finish: Honey Gold
Dimensions: 7.5"x 12"x13"
Manufacturer: Minka Aire
Location: Family Bathroom



Name: Nadiya Bamboo Wall-Mount Vessel Sink
Color/Finish: Mocha Brown
Dimensions: 30"x12.5"x5"
Manufacturer: Signature Hardware
Location: Family Bathrooms



Name: Lotus Flush Mount Light
Color/Finish: Brass
Dimensions: 13"x13"x14"
Manufacturer: 1stDibs
Location: Tea Room



Name: Cora Pendant
Color/Finish: Black/Gold Steel
Dimensions: 7"x7"x7"
Manufacturer: Maxim Lighting International
Location: Tea Room



Name: Hexagonal Single Light Pendant
Color/Finish: Metal Frame, Glass Diffuser
Dimensions: 4.75"x4.75"x24"
Manufacturer: Benjara
Location: Above Tea Room Bar