



THESE DRAWINGS AND THE DESIGN THEREON ARE THE PROPERTY OF RENEE GANDY AND MAY NOT BE USED IN WHOLE OR IN PART WITHOUT WRITTEN CONSENT OF THE DESIGNER. ANY INFRINGEMENT WILL BE SUBJECT TO LEGAL ACTION. COPY/WRITE 2022 KATHLEEN BEARDSLEY

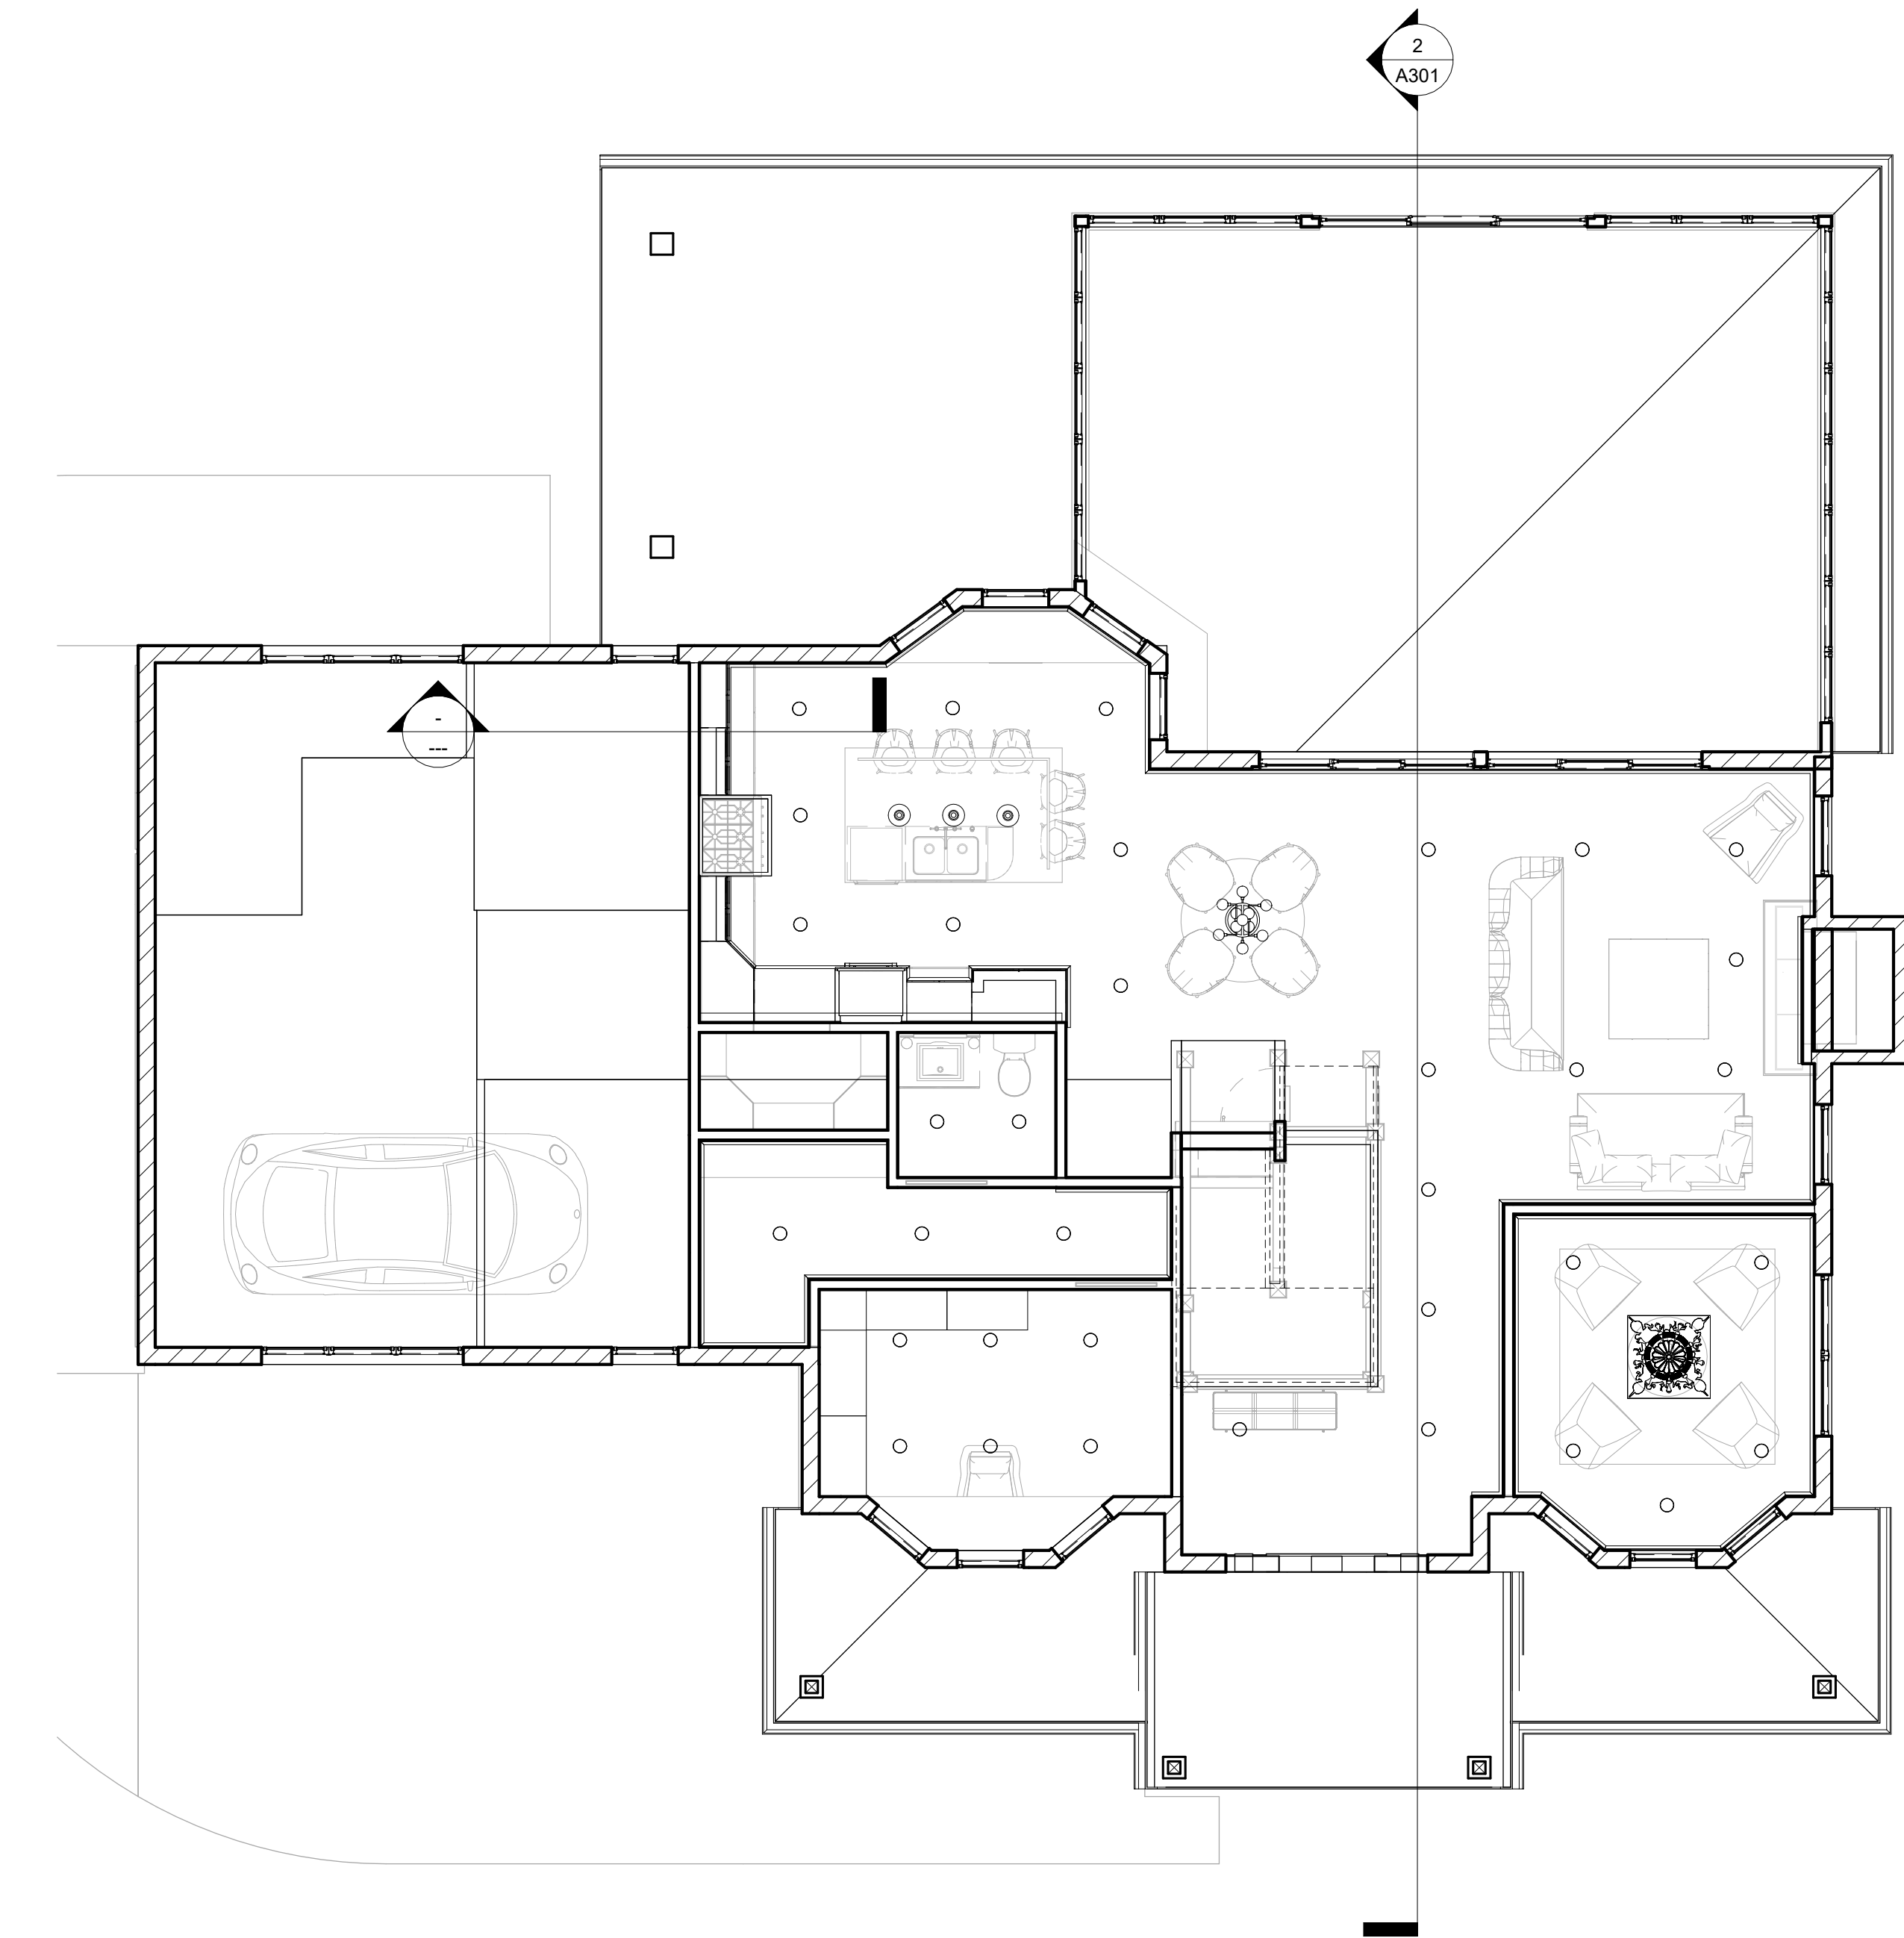

1 Level 1
3/16" = 1'-0"

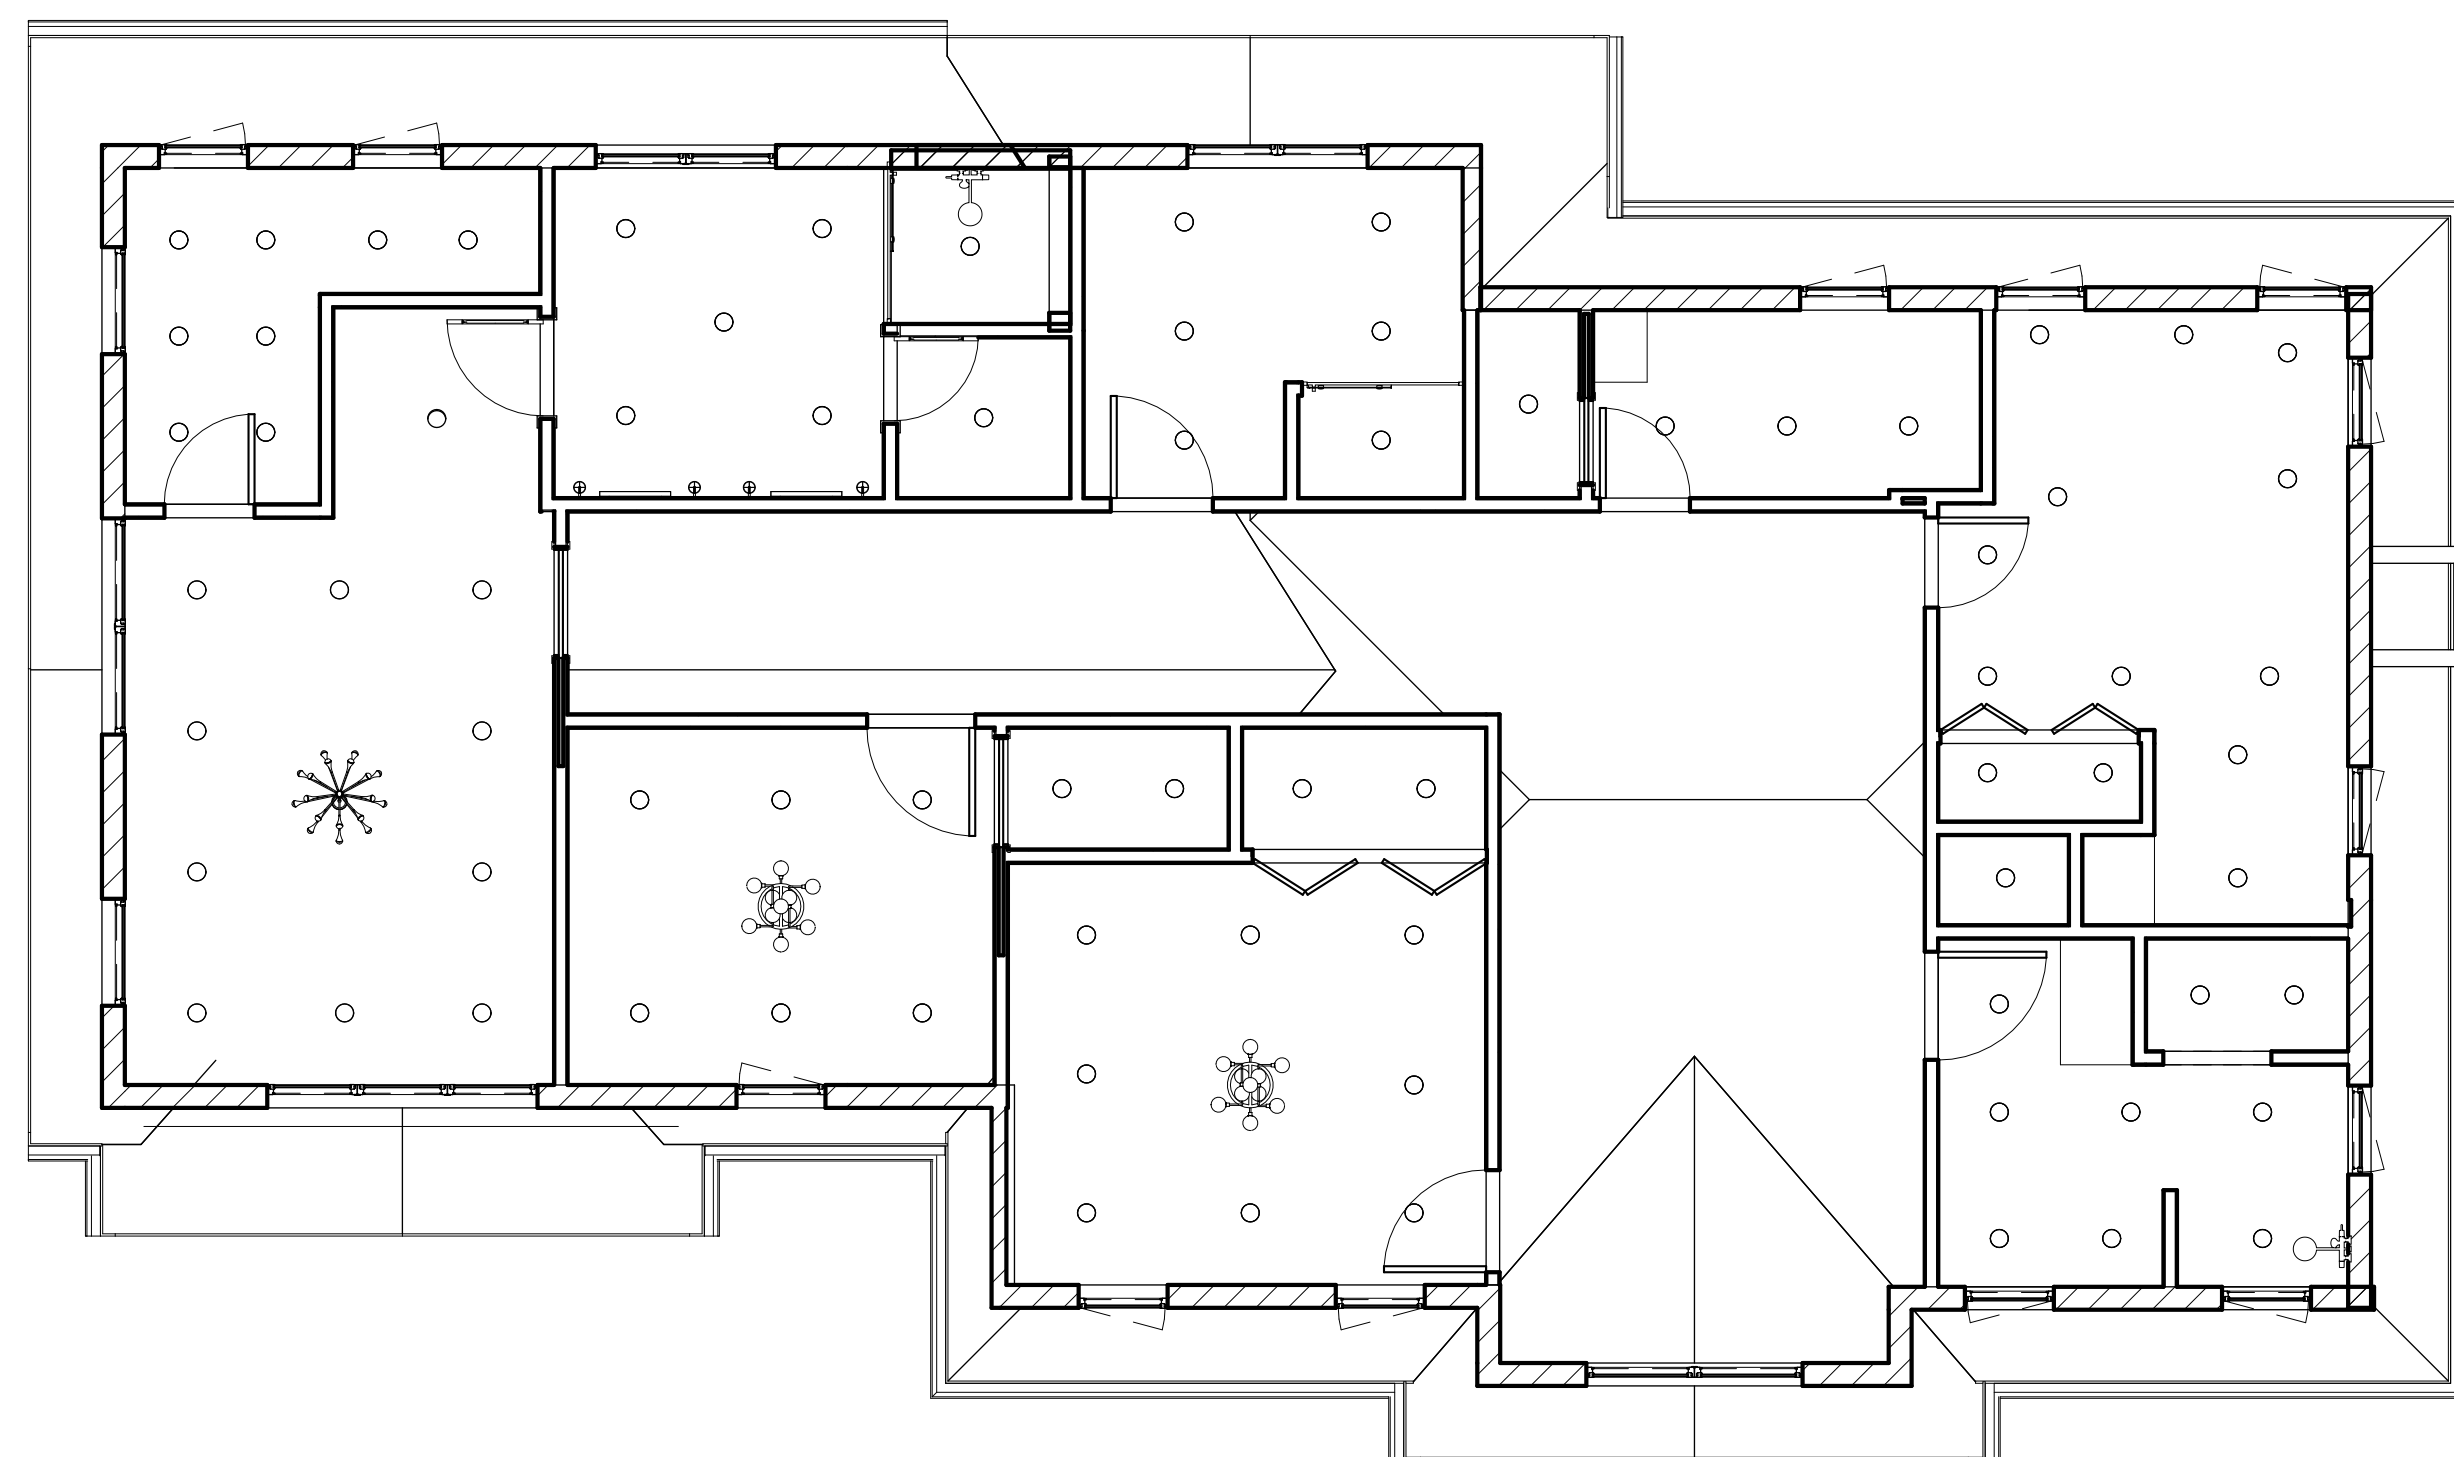

2 Level 2
3/16" = 1'-0"

CLIENT:

MILHAVEN MANOR RENOVATION

200 DARES FERRY
RD, SPARTANBURG,
SC, 29302

ISSUE FOR: CODE REVIEW

Date

Issue Date

Reflected Ceiling Plans

A103

5/21/2022 1:35:55 PM