


Design Portfolio

Kayla Bailey

Contents

Residential 03

<u>Cato Kitchen Remodel</u>	04
<u>Darwin Bathroom Remodel</u>	05
<u>Milhaven Manor Remodel</u>	06

Commercial 07


<u>Japanese Bathhouse</u>	08,09
<u>Five Forks Library Renovation</u>	10,11

Architectural Illustrations and Watercolor 12

<u>Abstract and Realistic Watercolor Applications</u>	13
<u>Watercolor collage</u>	14

Presentation Skills 15

<u>Marker Renderings</u>	16
<u>Tiny House Concept and Design</u>	17

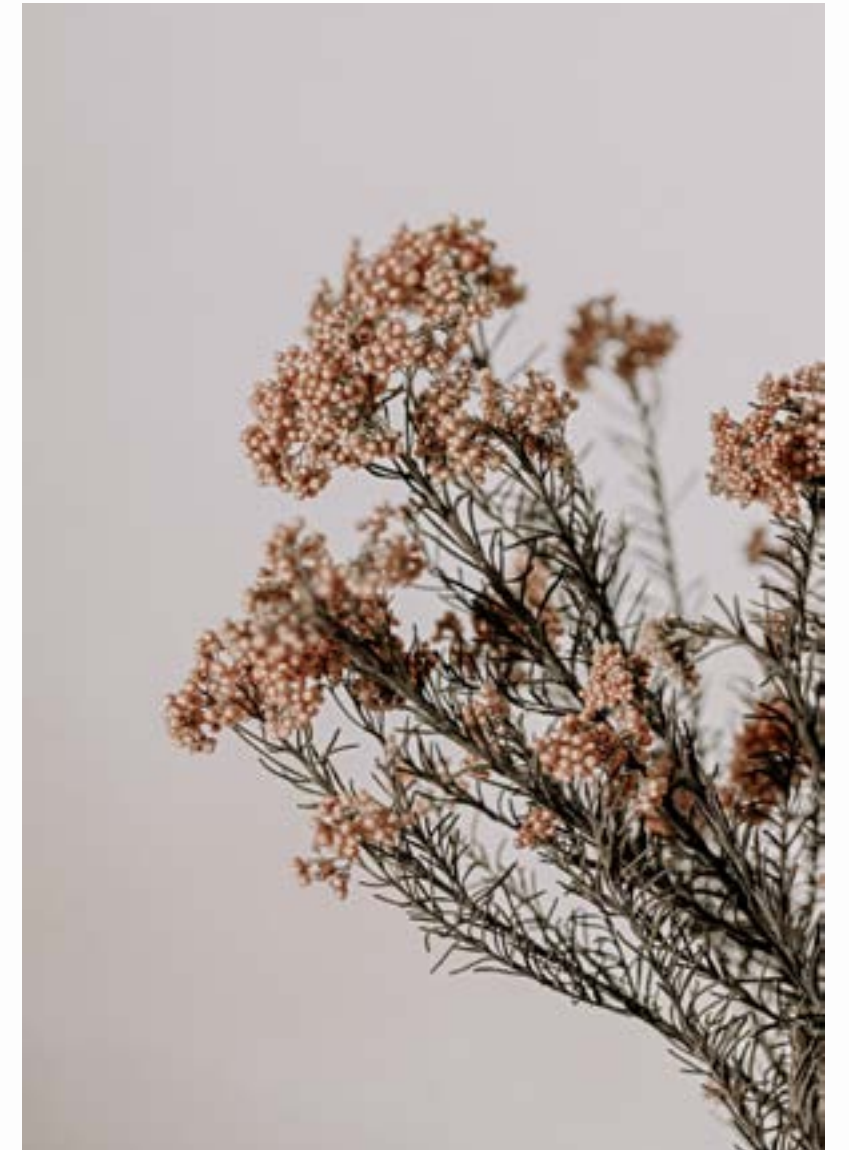





Residential

Cato Kitchen Remodel

The design process was to take the pre-existing kitchen and create a walk-in pantry as well as built-in cabinetry against the back wall. Across from that will be a full-size bar to keep guests active when hosting. Then take the outside carport and create an indoor space for the main kitchen that will contain a half-circle island and floor-to-ceiling shelving units.

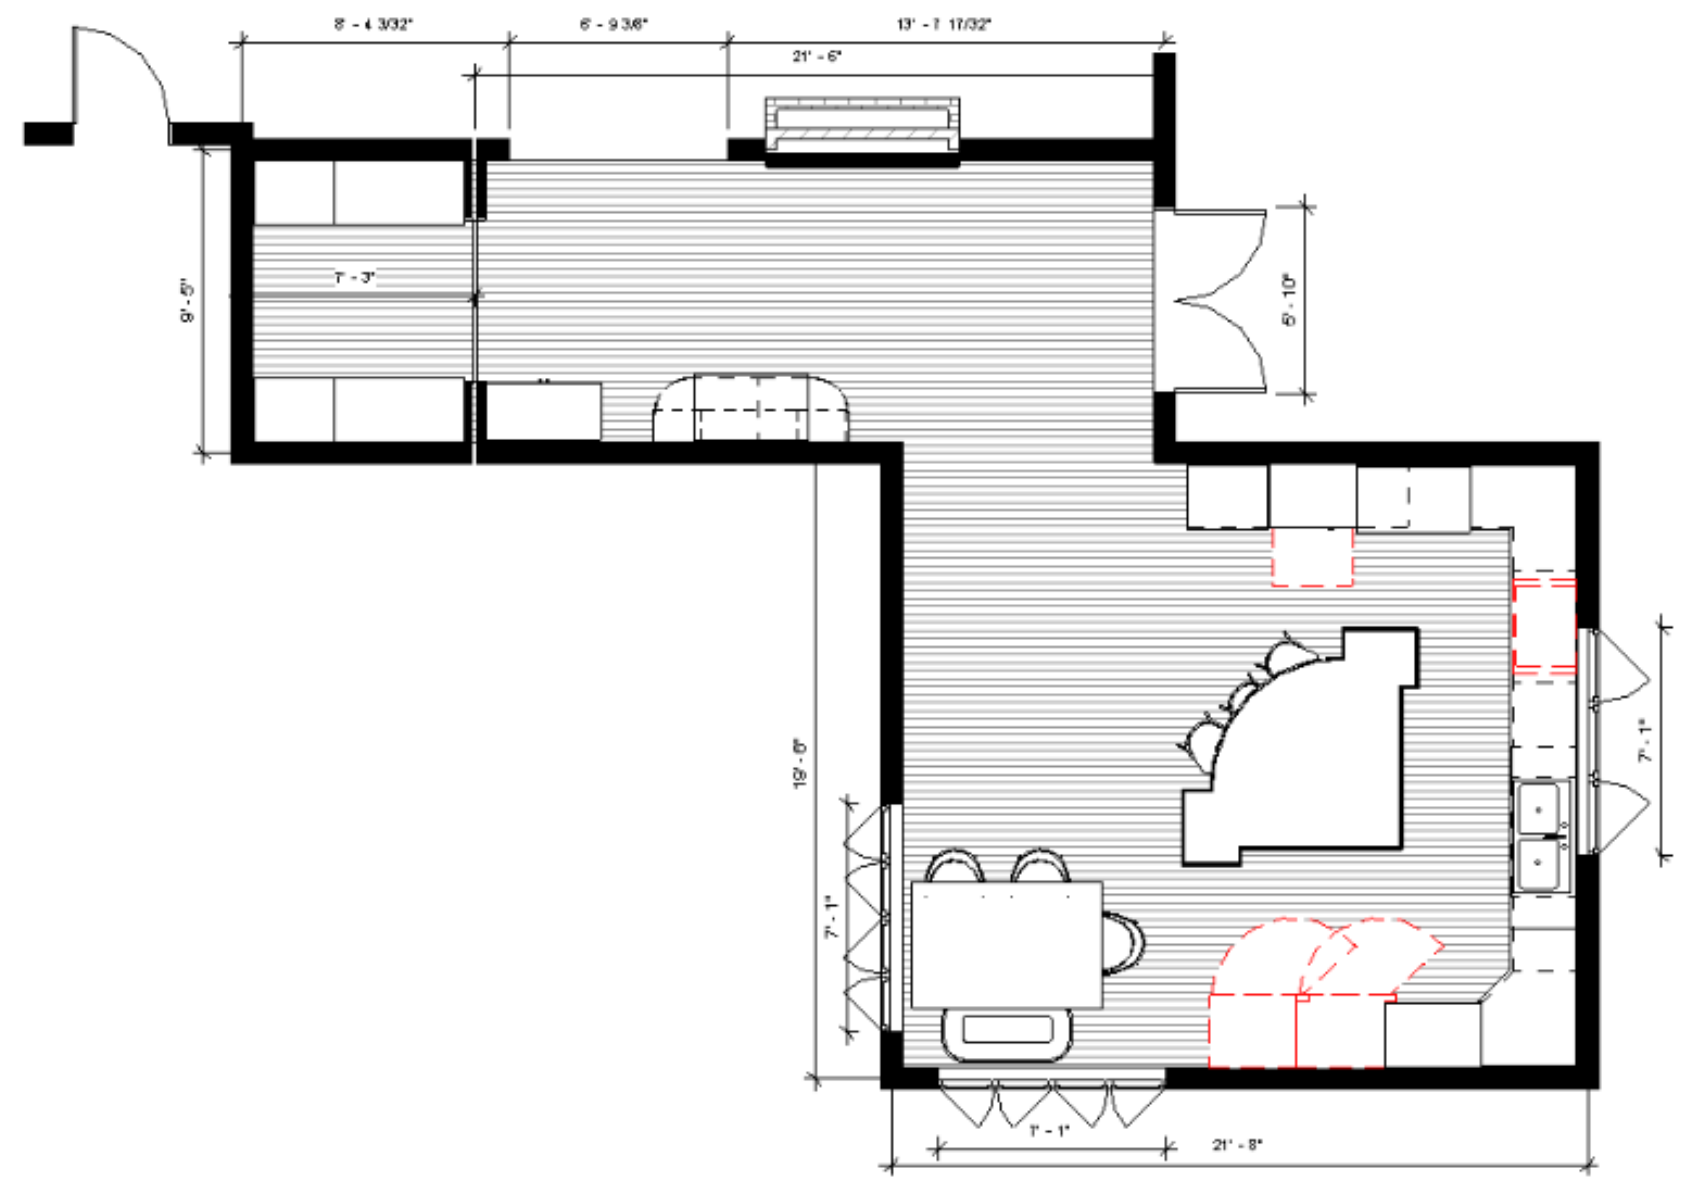

Detailed Floor Plan 1/4" = 1'0"

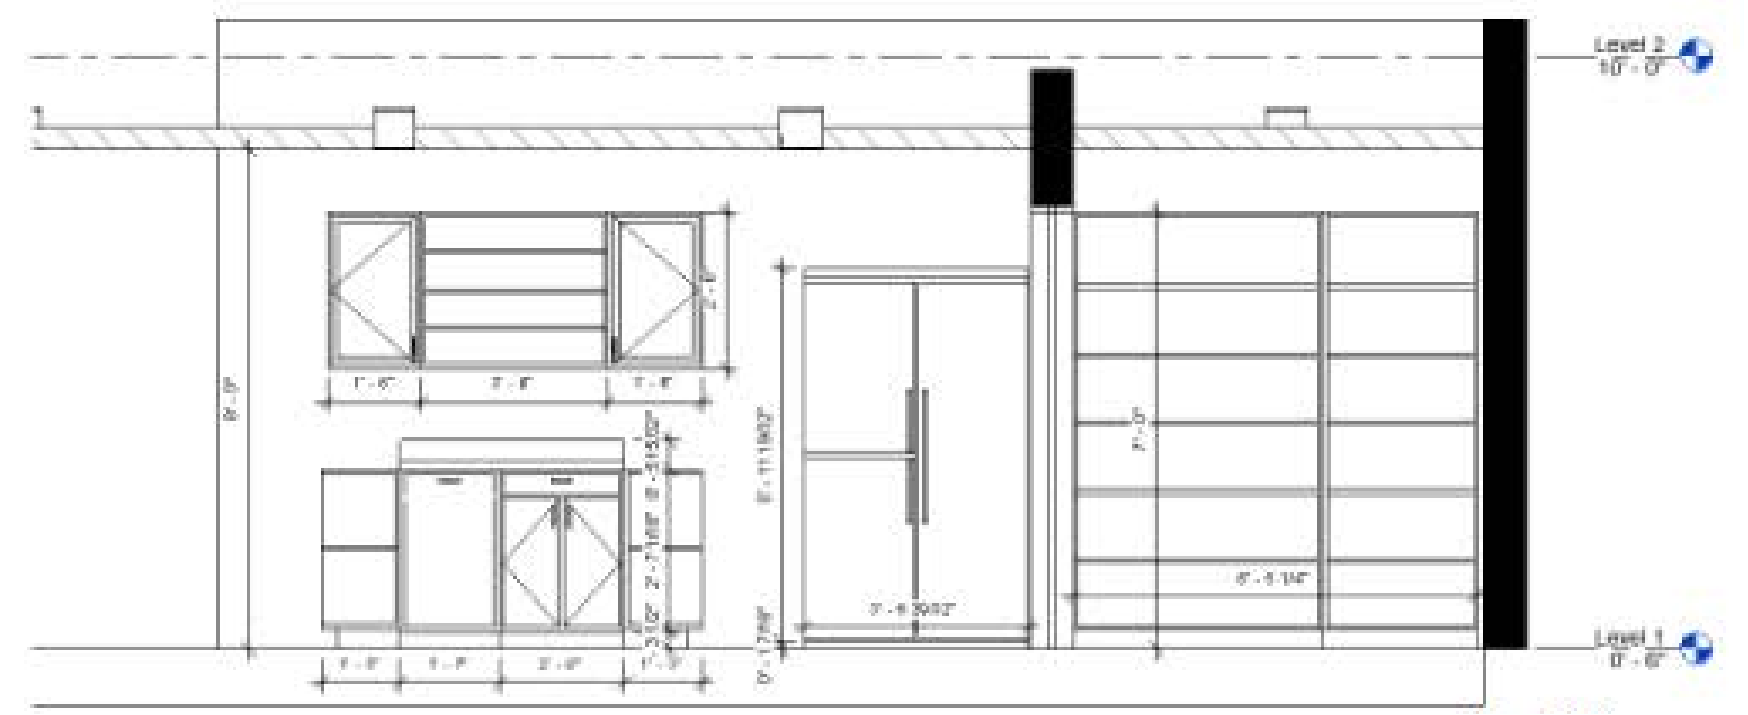


Detailed Section 1/4" = 1'0"




Medium: Enscape Rendering

Darwin Bathroom Remodel

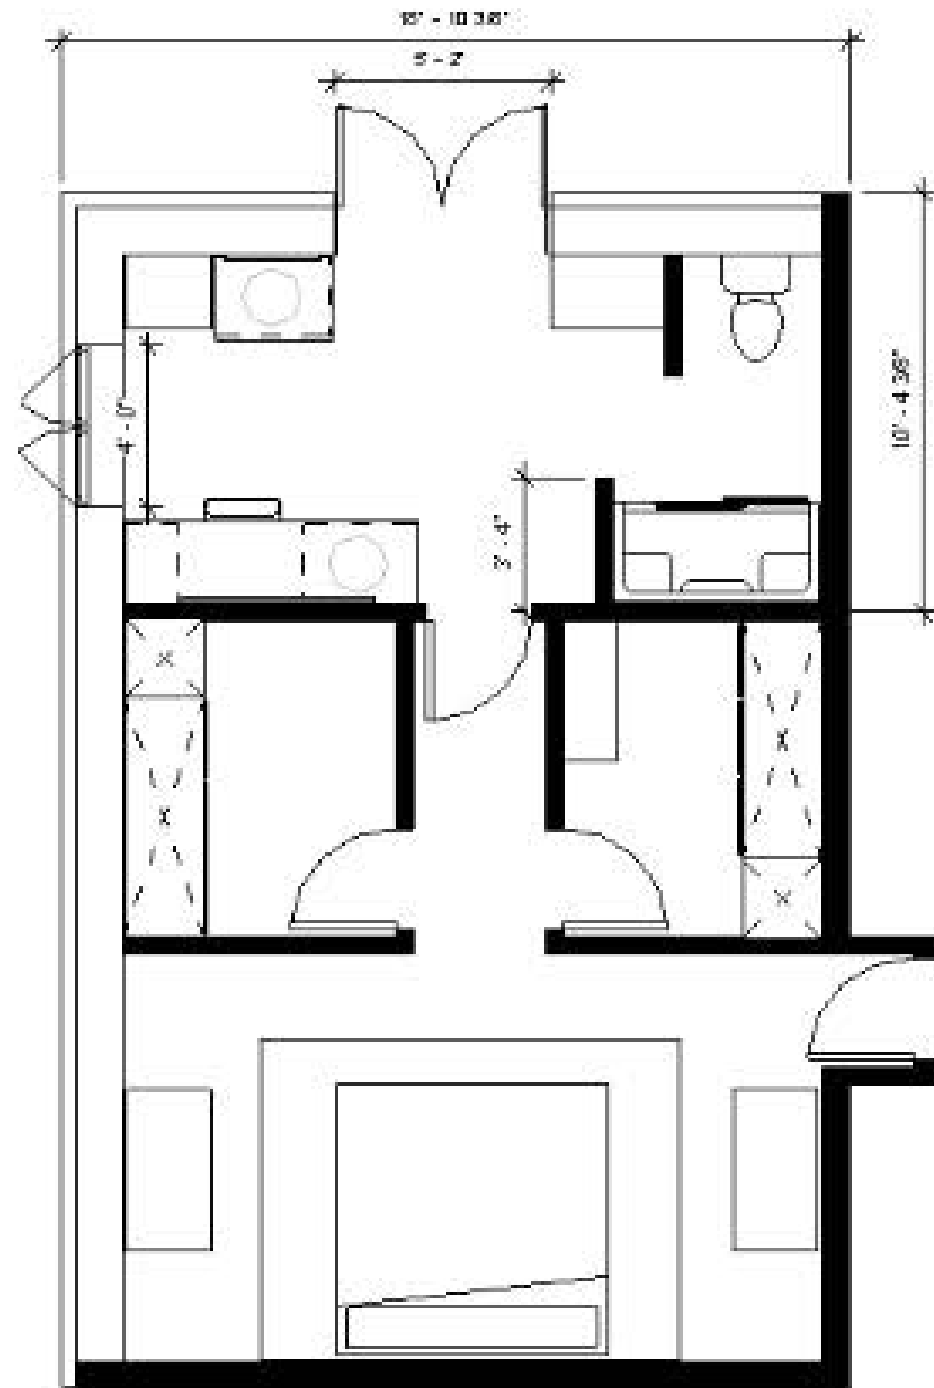

Detailed Floor Plan

1/4" = 1'0"

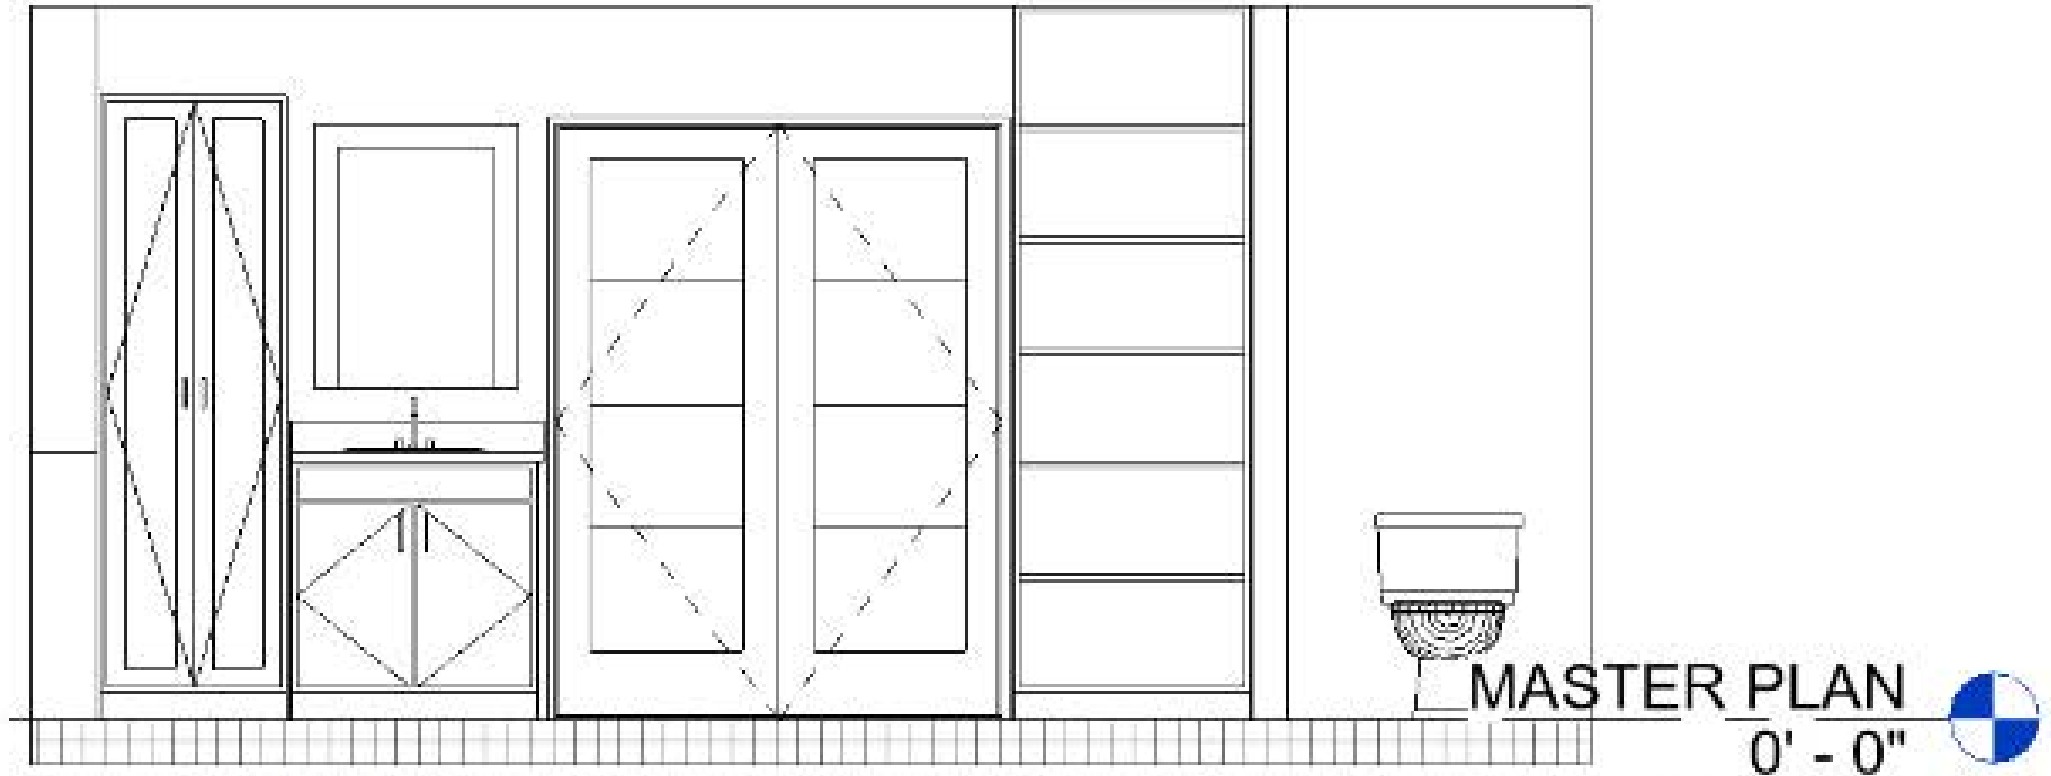

Detailed Elevation


1/4" = 1'0"



Medium: Enscape Rendering

A new vision for this plan is to create a new space with the feeling of luxury with a floor to ceiling glass shower doors and double vanities. Gold accents are incorporated to make it look more elegant.

Milhaven Manor Remodel

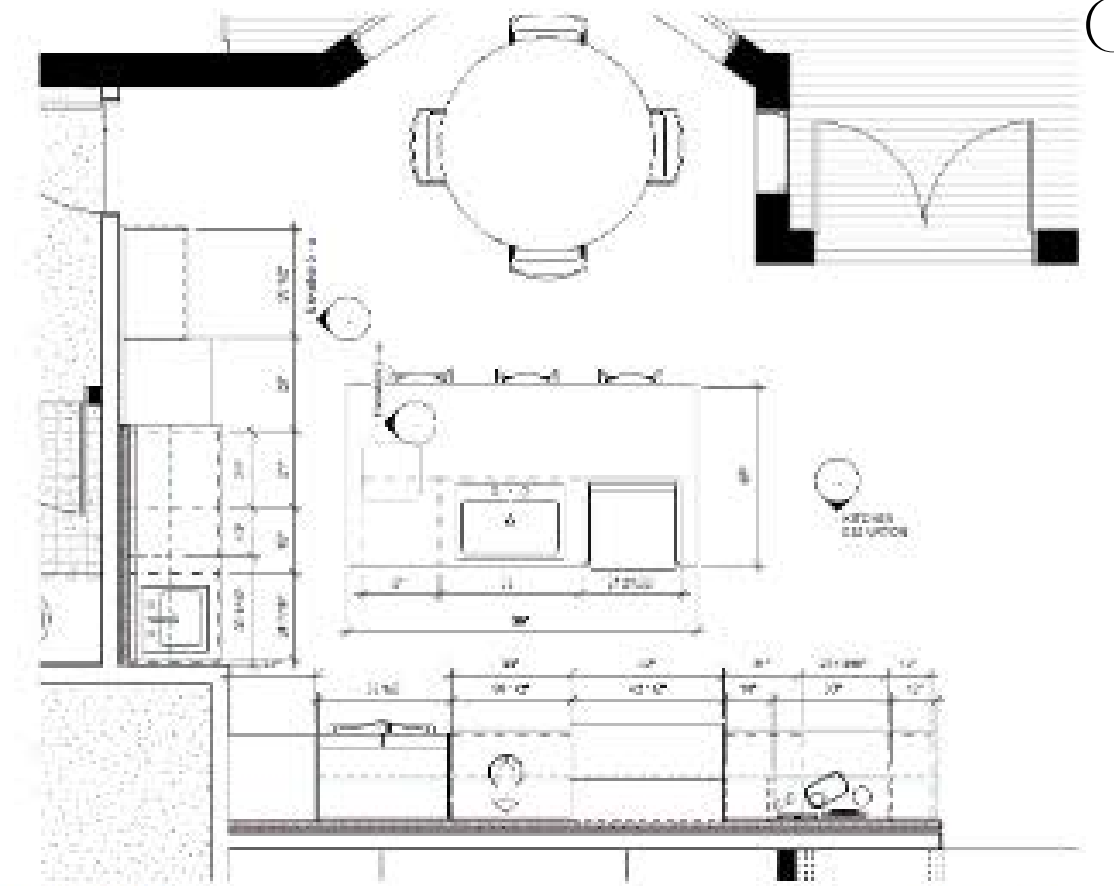


Kitchen Plan

1/4" = 1'0"




The open floor plan gives a sense of togetherness, making it feel like the rooms are all combined. The remodel will include plenty of windows for natural lighting, making the space comfortable, and more productive in rooms like the office. The ultimate goal for this home is to create a space for the family to gather and spend time together.

Medium: Revit Renderings

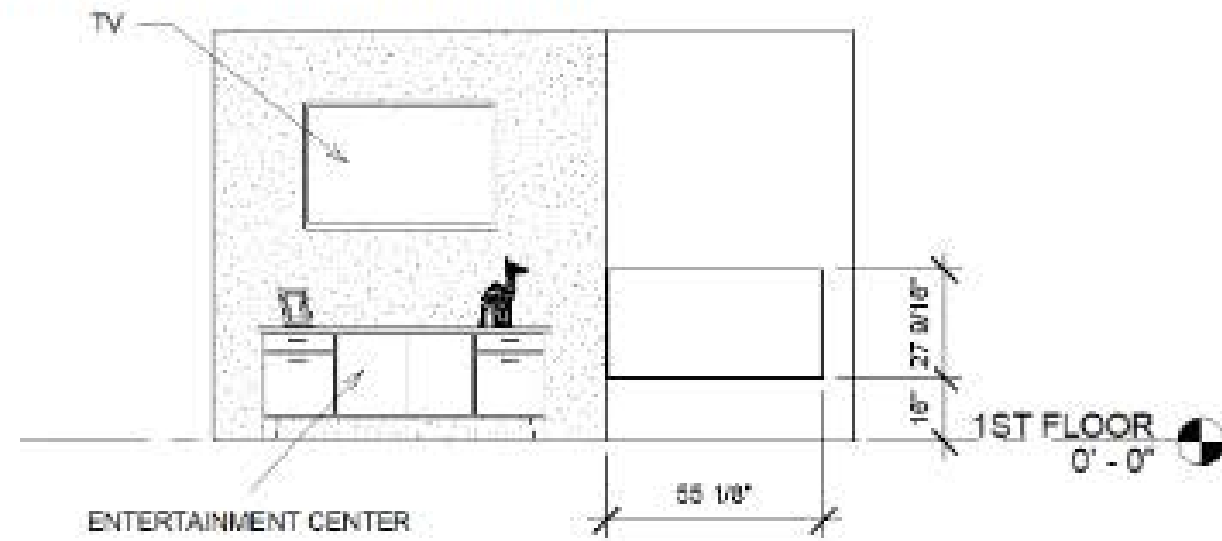


Entertainment Elevation

1/4" = 1'0"

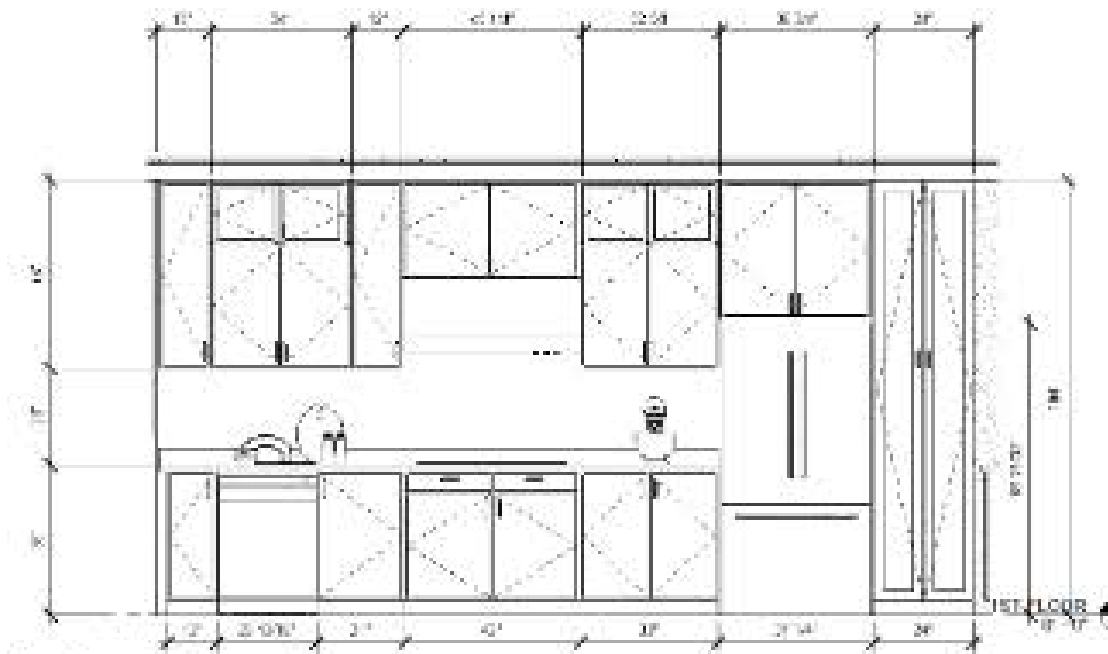

Kitchen Elevation

1/4" = 1'0"

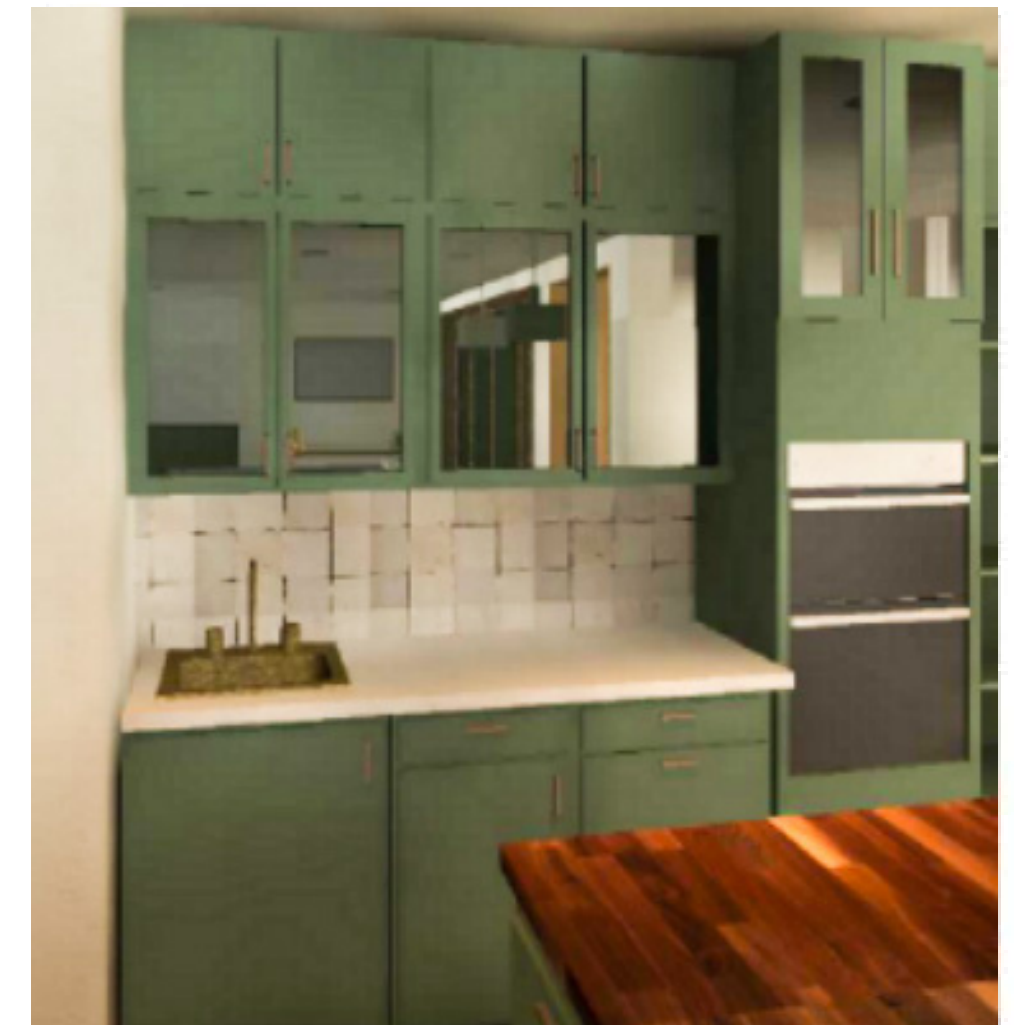




Commercial

Japanese Bathhouse



Enscape Rendering


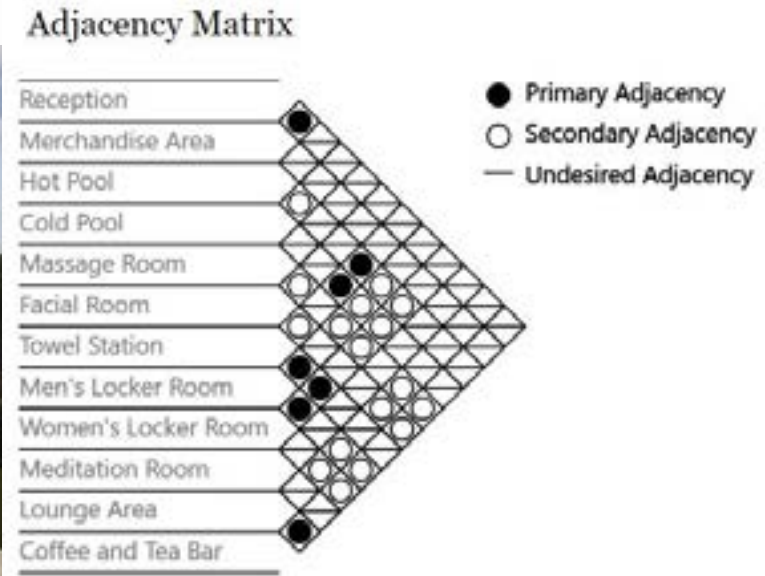


The inspiration for this bath house came from Japanese culture and natural elements. The atmosphere is inviting, relaxing and charming.




Japanese Tree Wallpaper in Gold, Silver, and Cream by Mayflower

Enscape Rendering

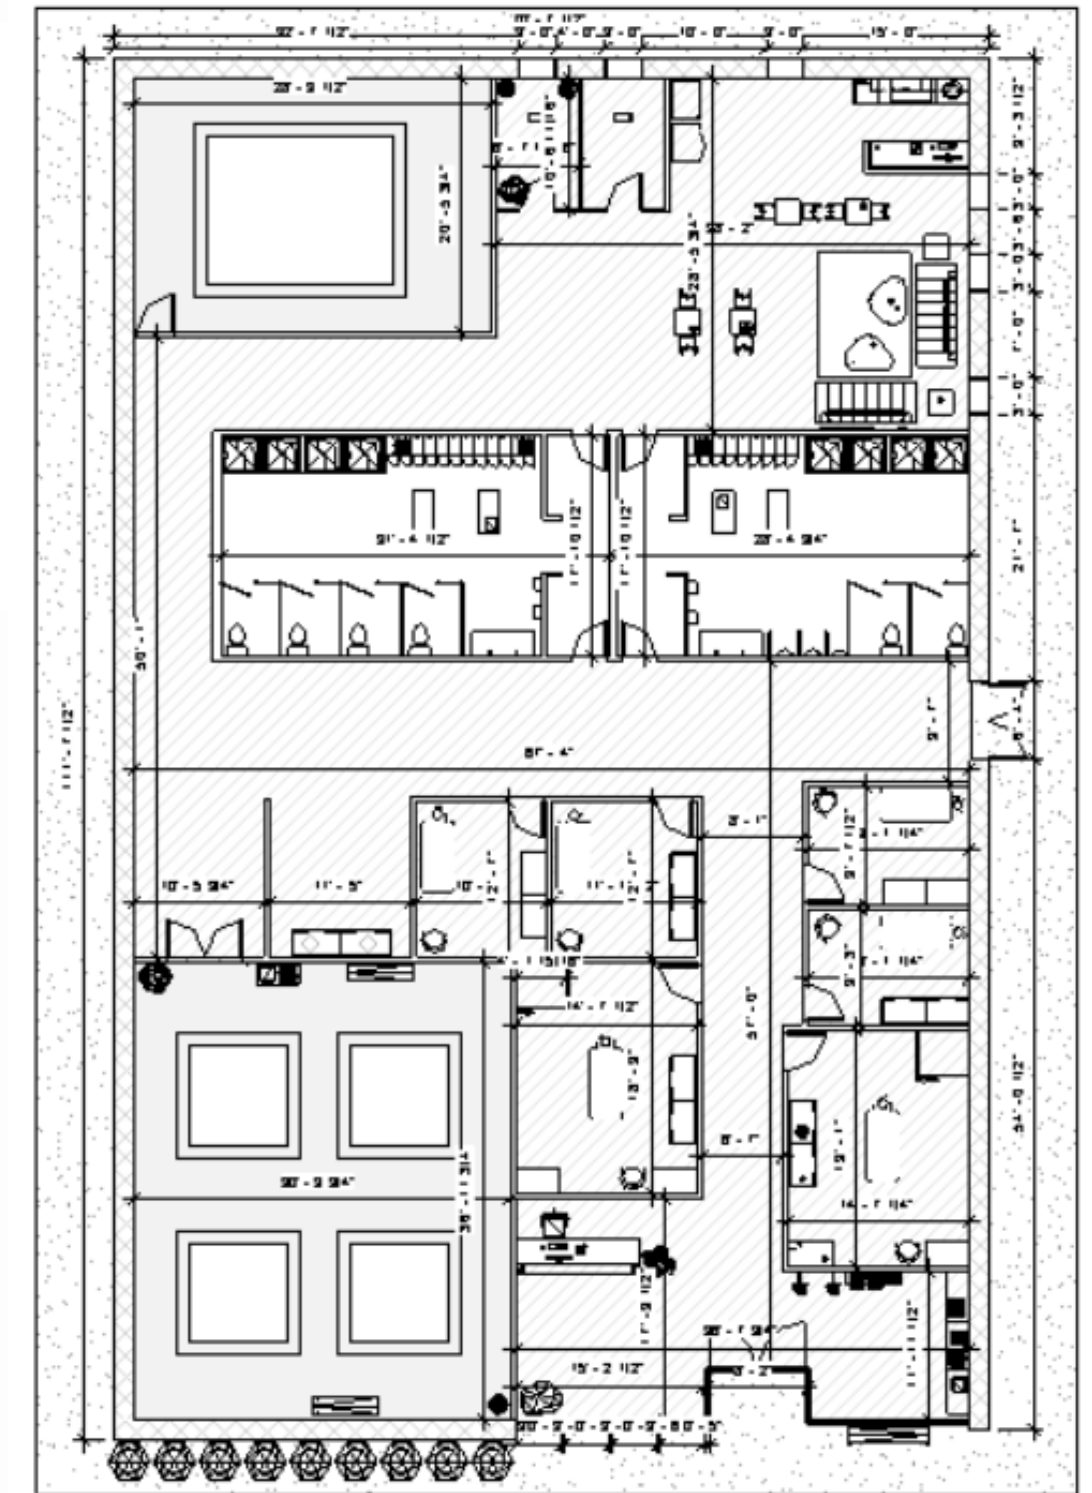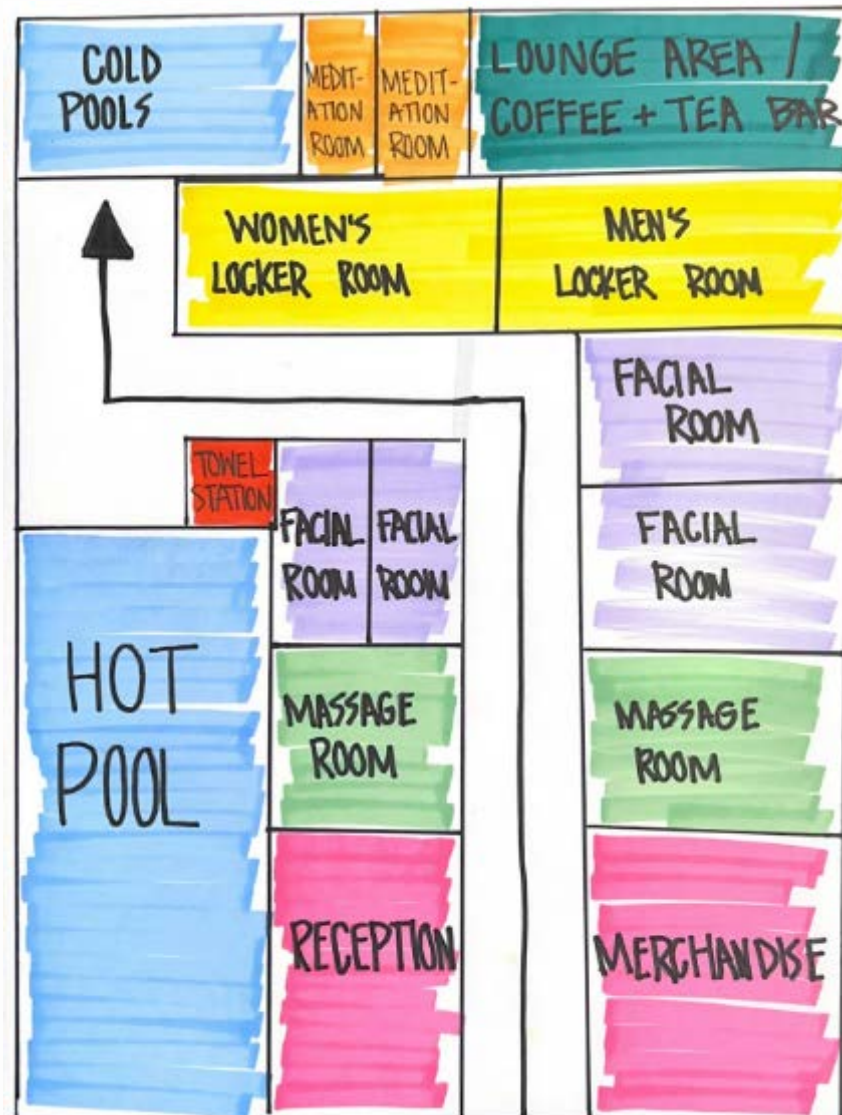

Dimensioned Floor Plan 1" Scale

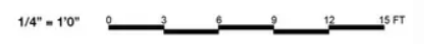


The ultimate goal of this bath house design is to make people feel relaxed and comfortable no matter which service they are being provided.


Japanese Bathhouse



Nature Round Alor
Black Pebble
Mosaic Tile

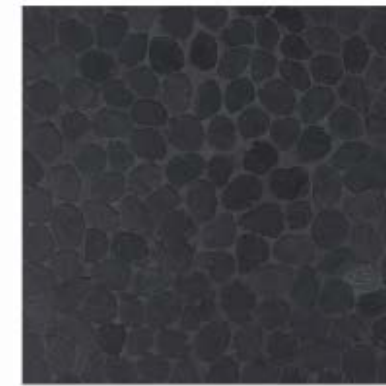


Porcelain Concrete
Look Wall & Floor Tile
Emser Tile

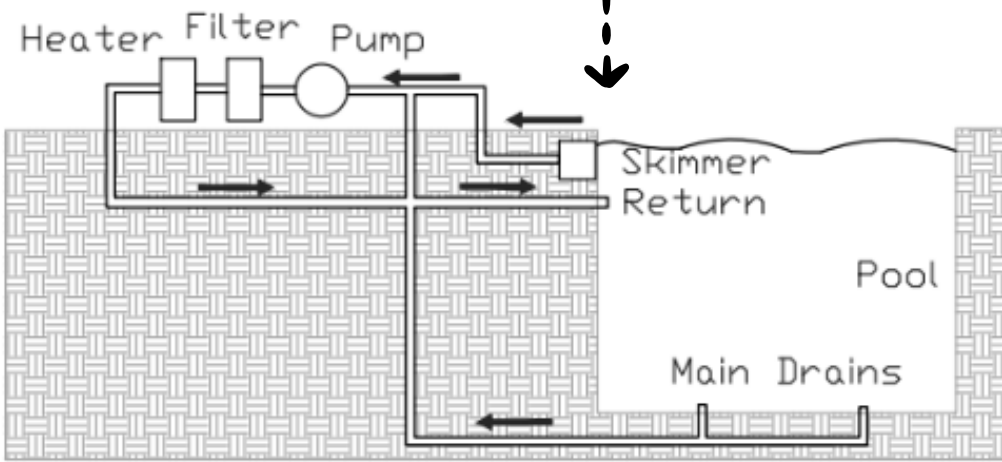

Cippia 28mil Wood Look Rigid
Click-Lock LVT Flooring, Oak
Coppertone



Enscape Rendering

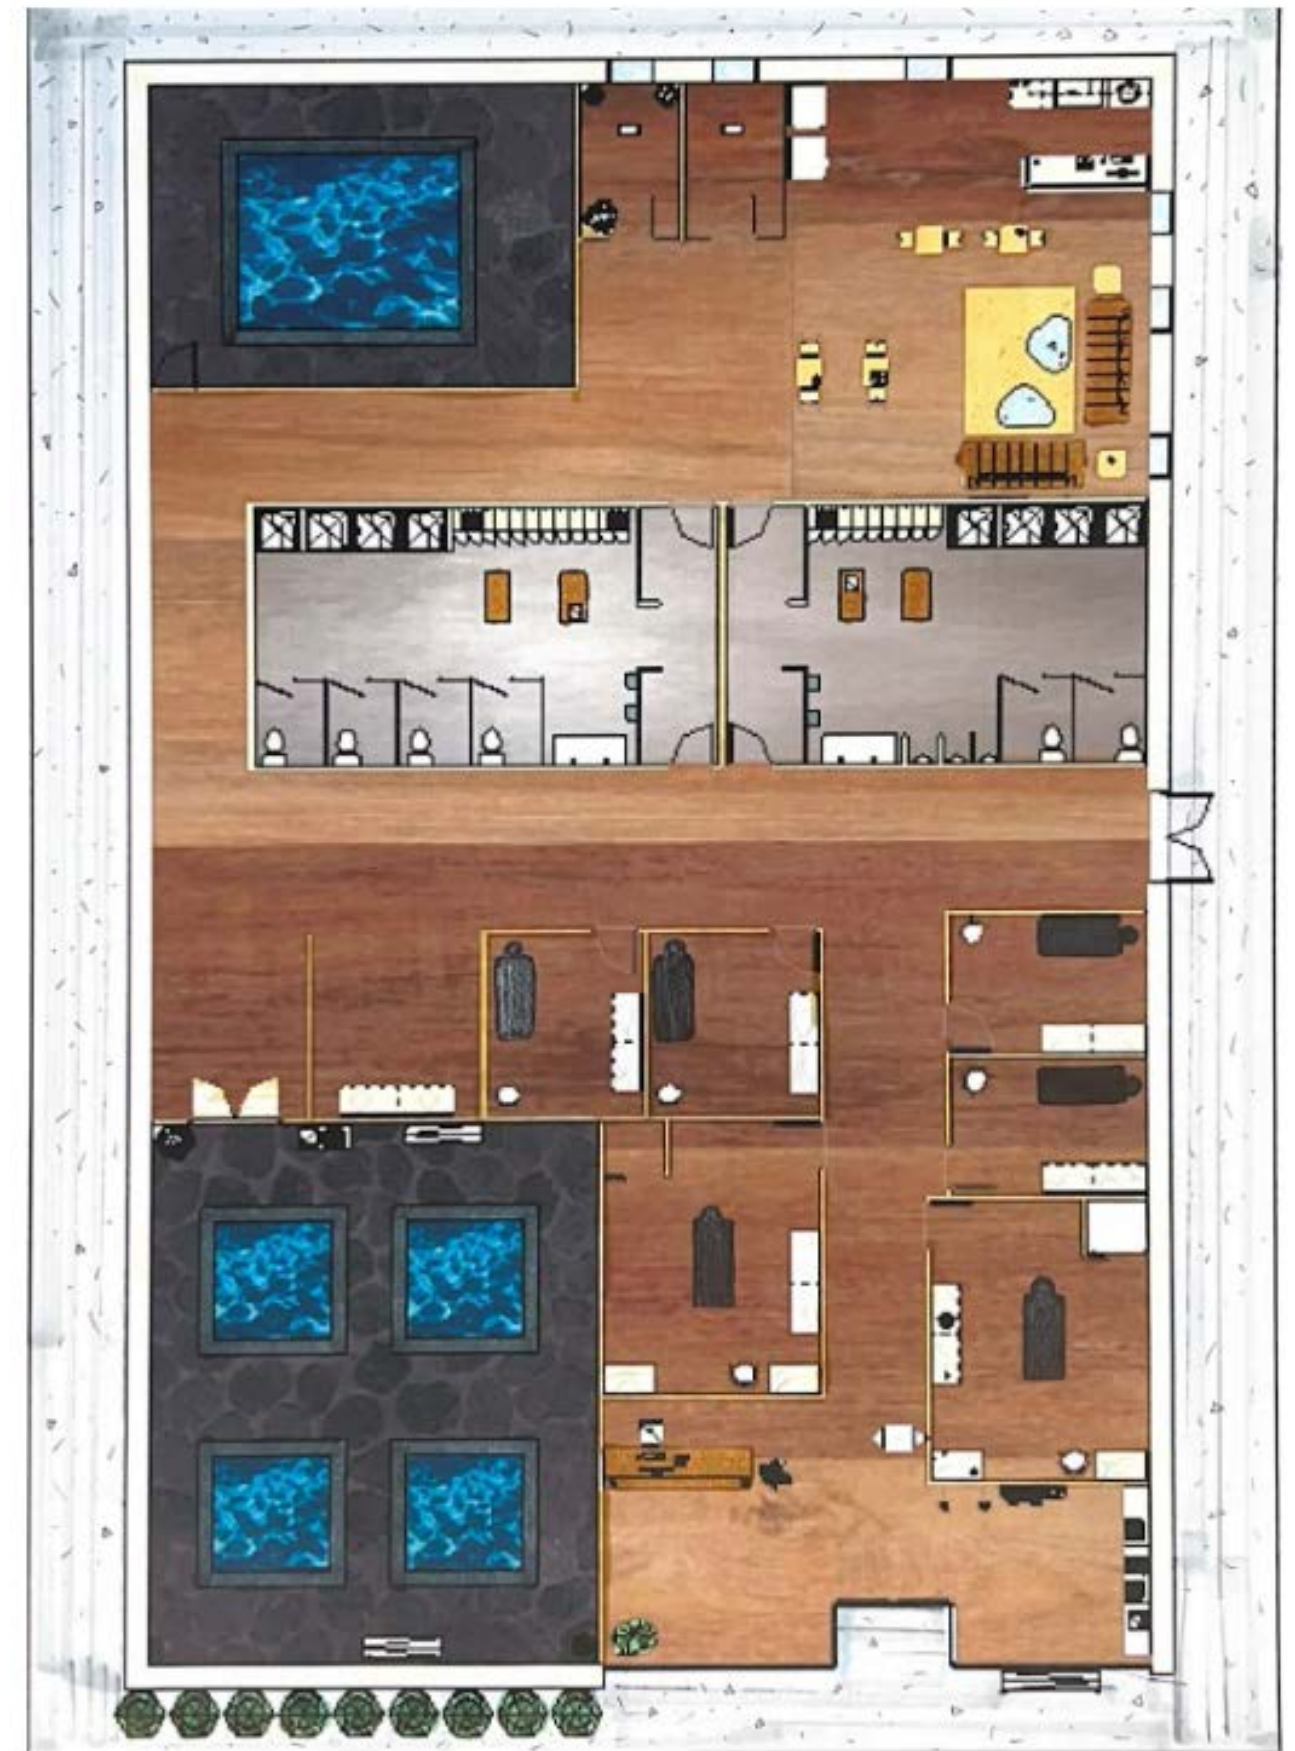

Rendered Floor Plan


1/4" Scale

Five Forks Library Renovation




Library Section

1/4" Scale

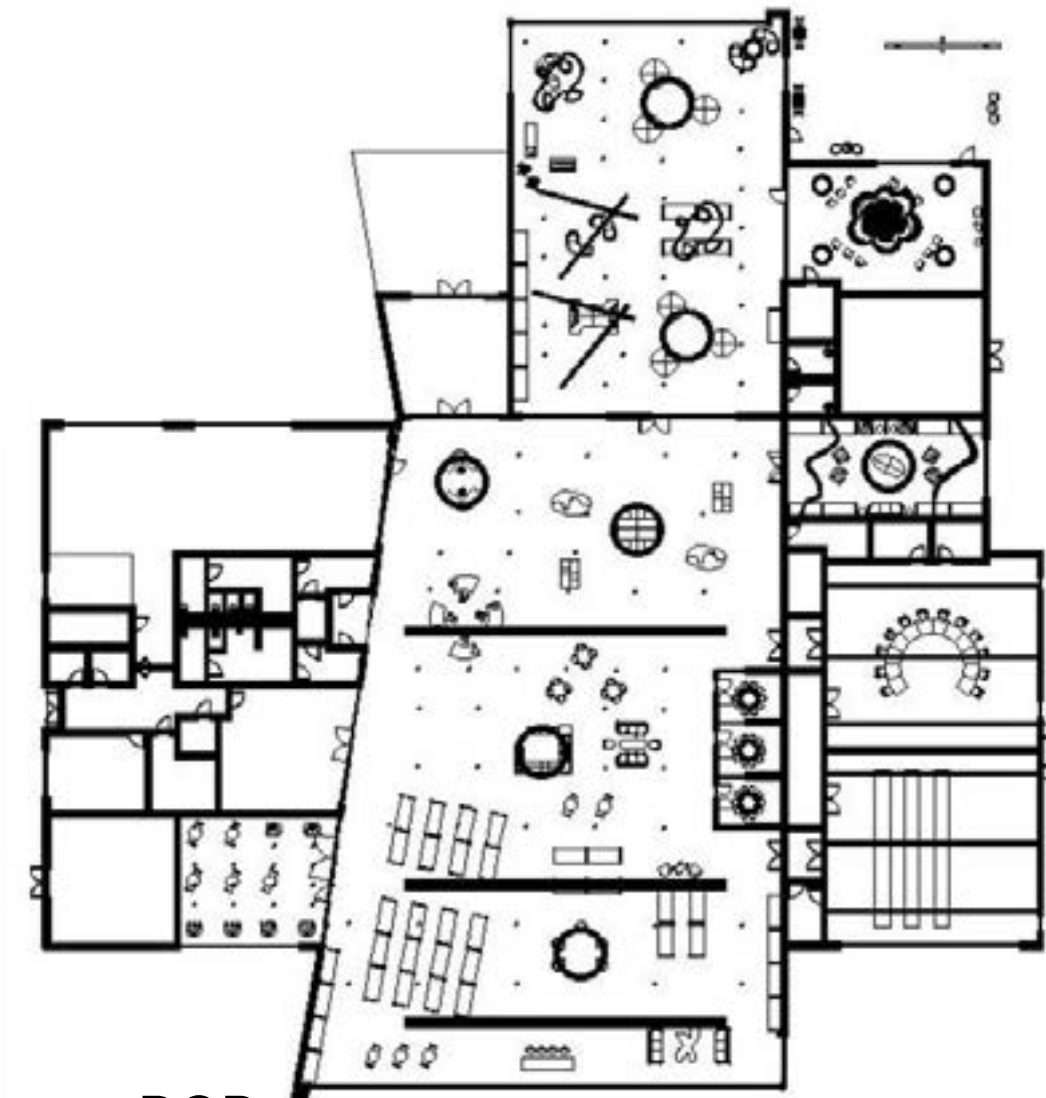


Library RCP

1/4" Scale

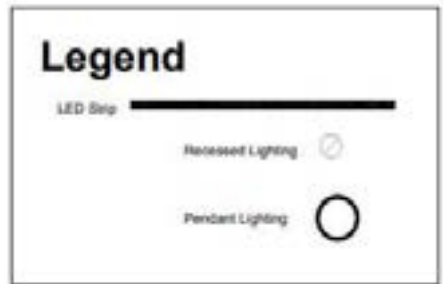

The idea of this remodel of a modern library is to create a space for people of all ages to enjoy.

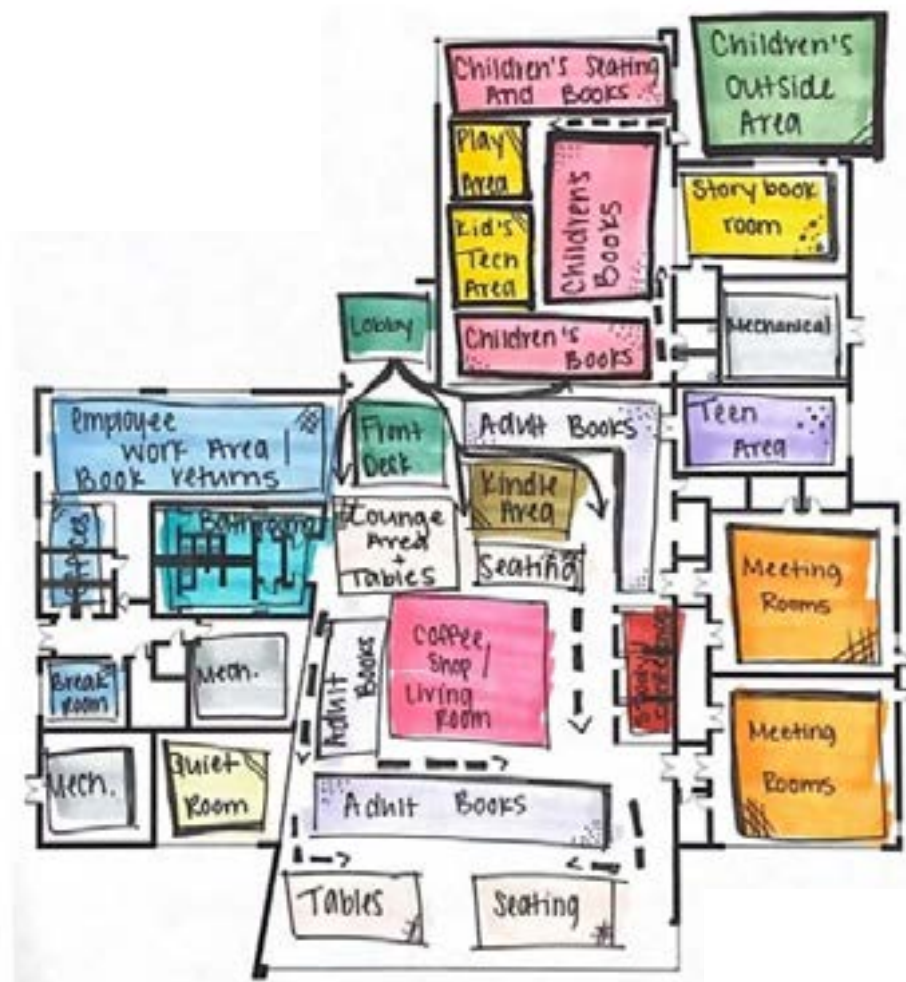


Arper - Cila Go
Manufactured
Wood 32" Tablet
Arm Desk
32" H x 24" W x 22" D



Blu Dot - Chicago
Library Bookcase
75" H x 94" W x 12" D



Revit Rendering



Architectural
Illustrations and
Watercolor

Abstract and Realistic Watercolor Applications



Medium: Watercolor
Technique: Abstract approach



Medium: Watercolor
Technique: Realistic approach

Watercolor collage



Medium: Watercolor
Technique: Realistic and Abstract



Presentation Skills


2D Kitchen Perspective




Kitchen Elevation



Tiny House Concept and Design

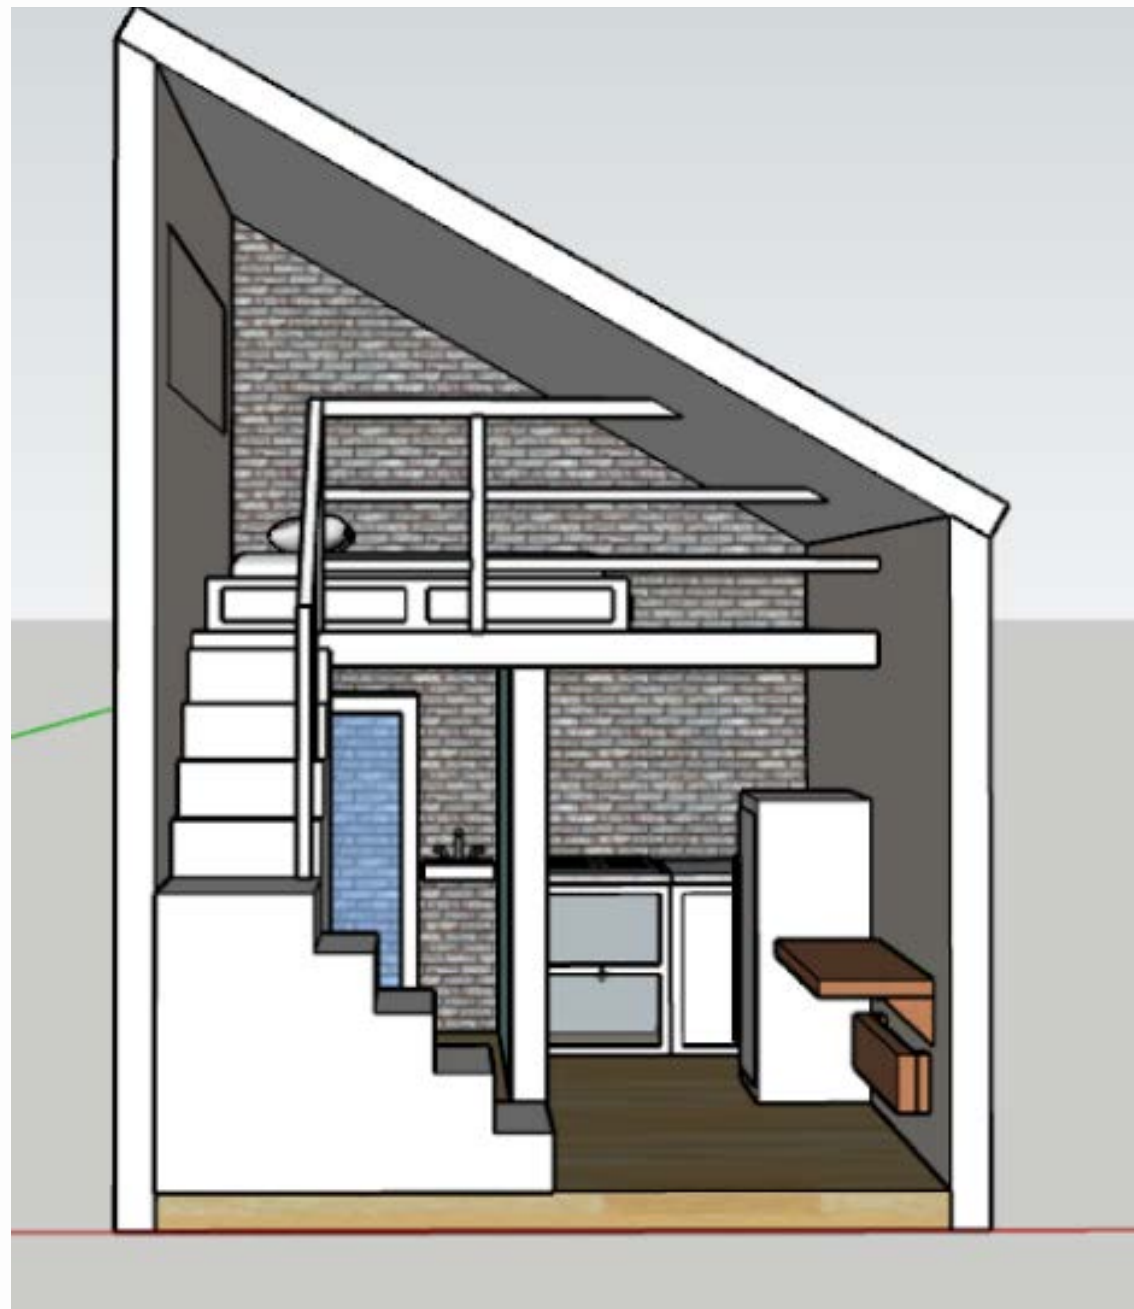

Interior Perspective
Sketchup Renderings

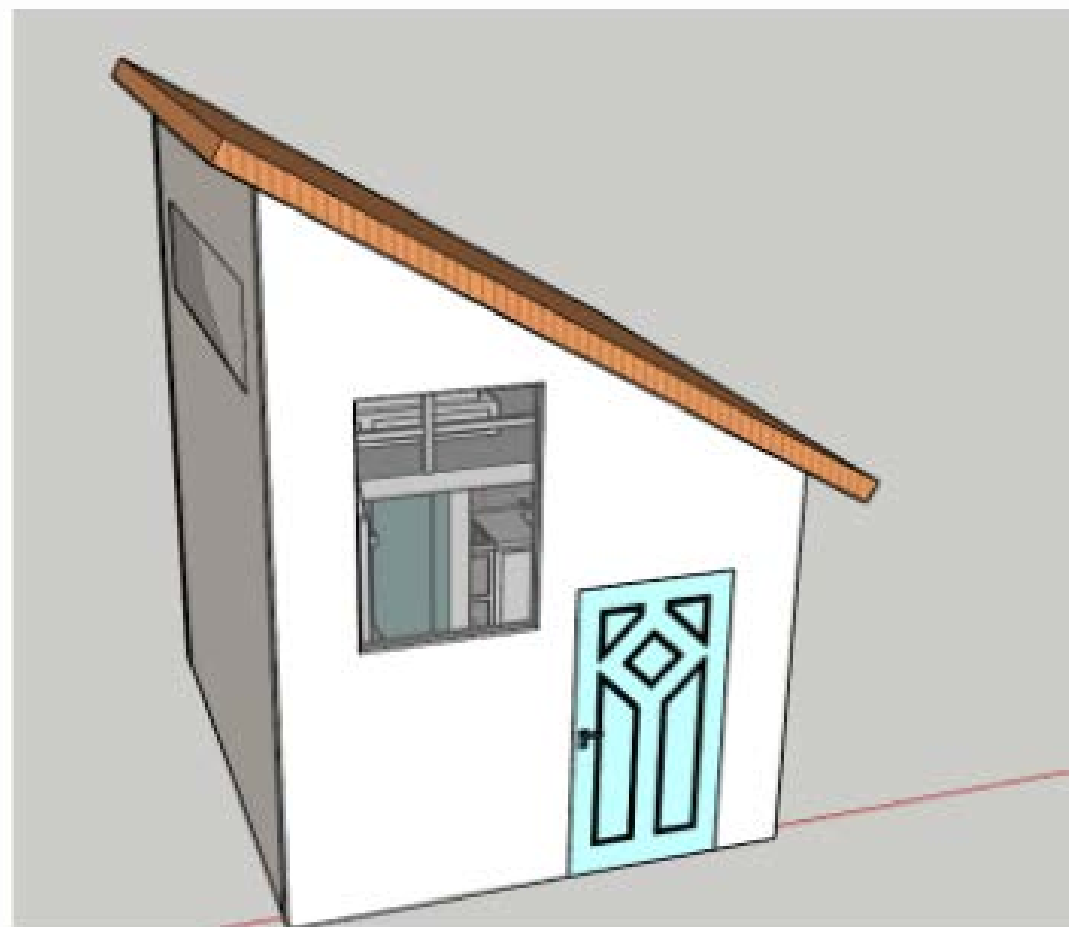

Exterior Perspective



Loft Space

Scale Model

