




Elevation #1

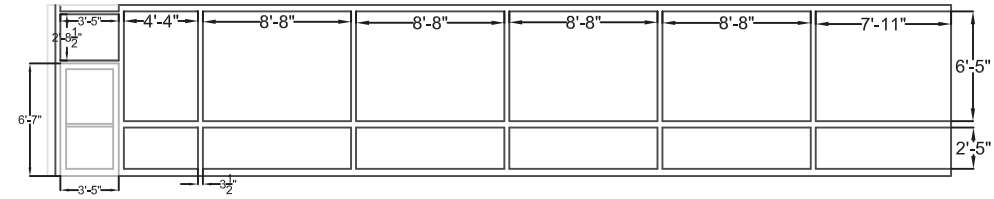


Floor Plan

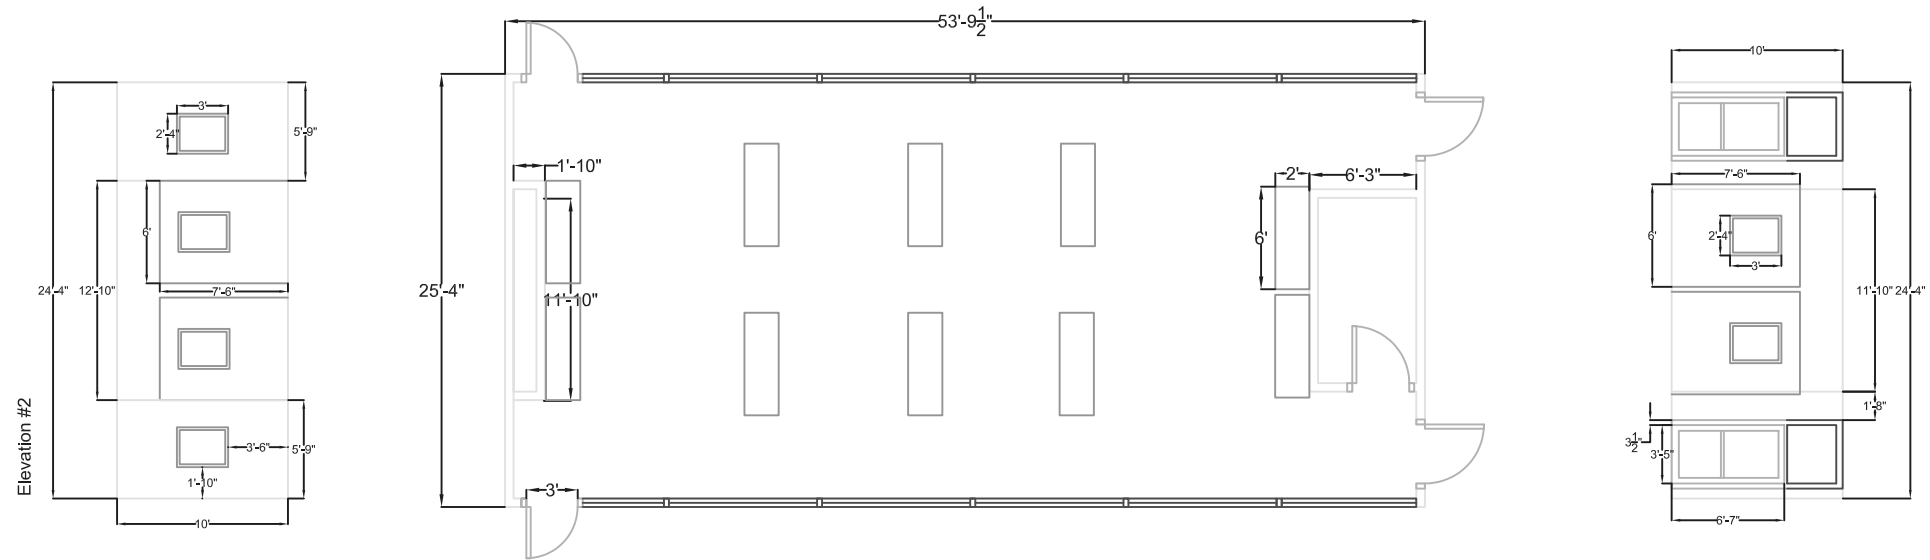


Elevation #2

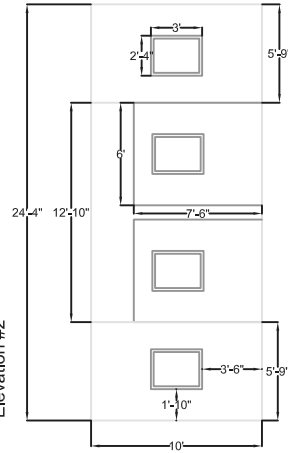

Elevation #3

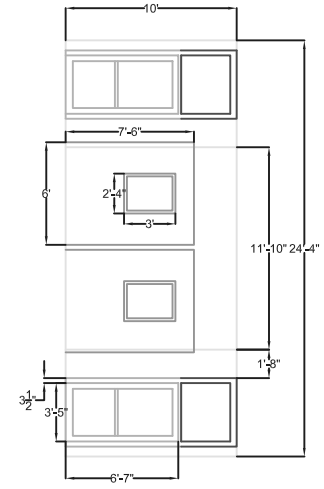

Reflected Ceiling Plan

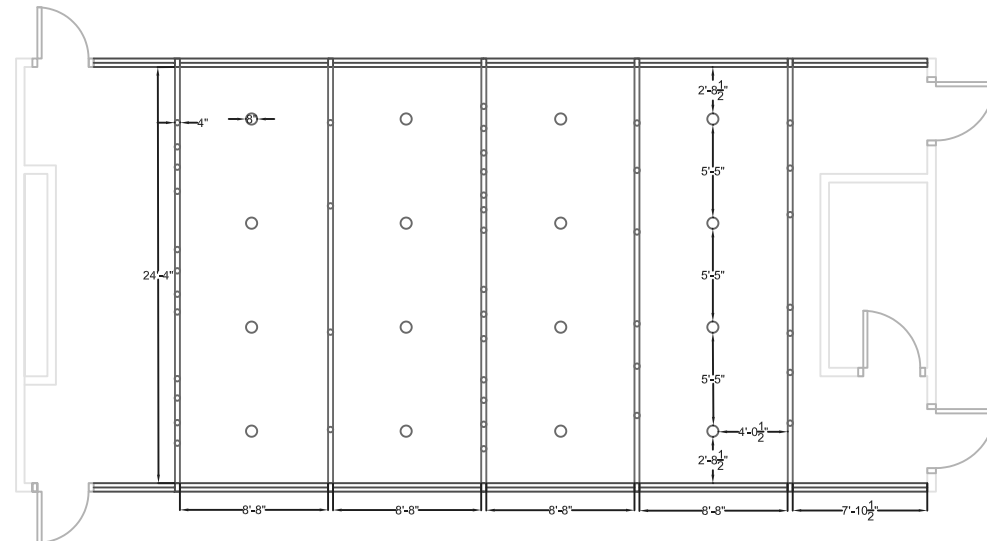

Section/Elevation

