


PRELIMINARY BUBBLE DIAGRAM

RENDERED FLOOR PLAN



- FLOORING AND WALL FINISHES:**
- A. Essential Porcelain Field Tile | Ash
 - B. Corian | Dune Prima
 - C. Plaza Deco Field | Calcata/London Gray
 - D. Sherwin Williams Paint SW7552 Semi Gloss
 - E. Corian | Cosmos Prima

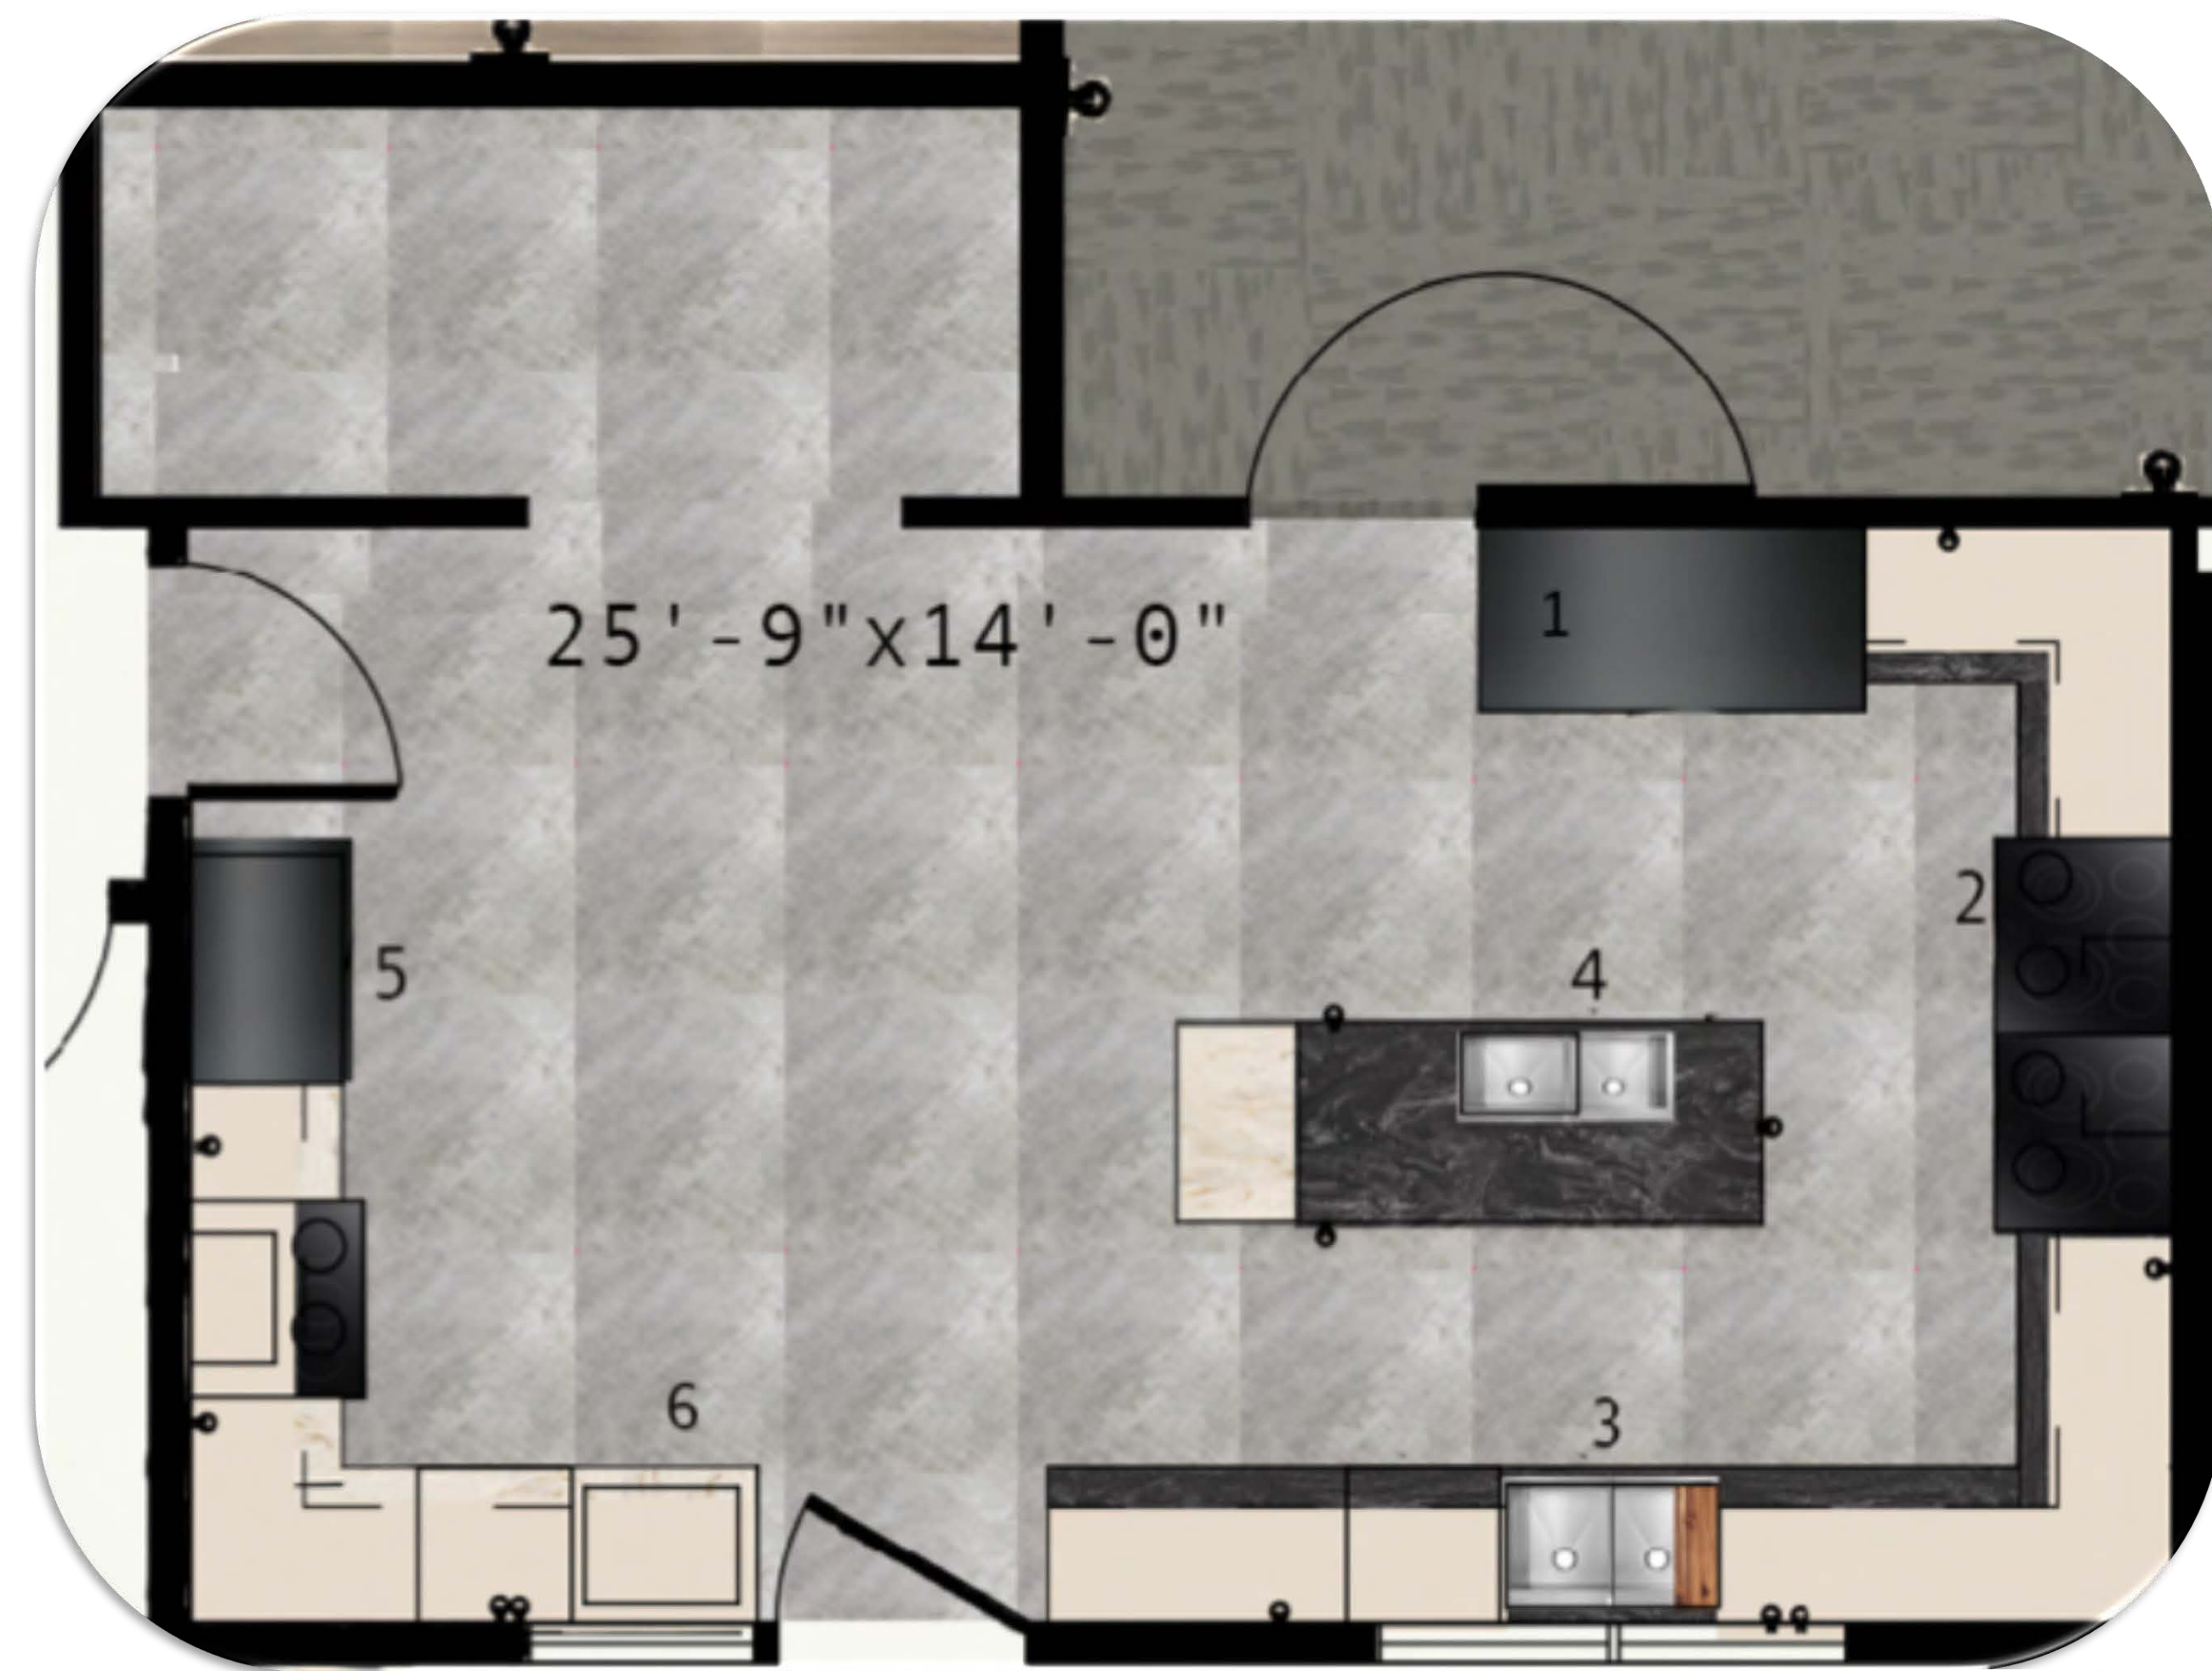

RENDERED KITCHEN FLOOR PLAN



APPLIANCES

- 1. Kenmore | Refrigerator 29.5"x 23"x34"
- 2. LG | Electric Range with Convection Oven 30"x28.9"x36"
- 3. Ruvati Work Station | Double Bowl Sink
- 4. Samsung | Black Stainless Steel Microwave 13"x23"x18"
- 5. Summit Separate Refrigerator and Freezer
- 6. Frigidaire | Dishwasher 24"






ELEVATION/RENDERING OF MEAT SIDE



ELEVATION/RENDERING OF DAIRY SIDE


DESIGN FEATURES:

- Flush Style | Full Overlay Face Frame Cabinets
- Kenroy Home | Pendant Lighting
- White Vinyl Baseboards

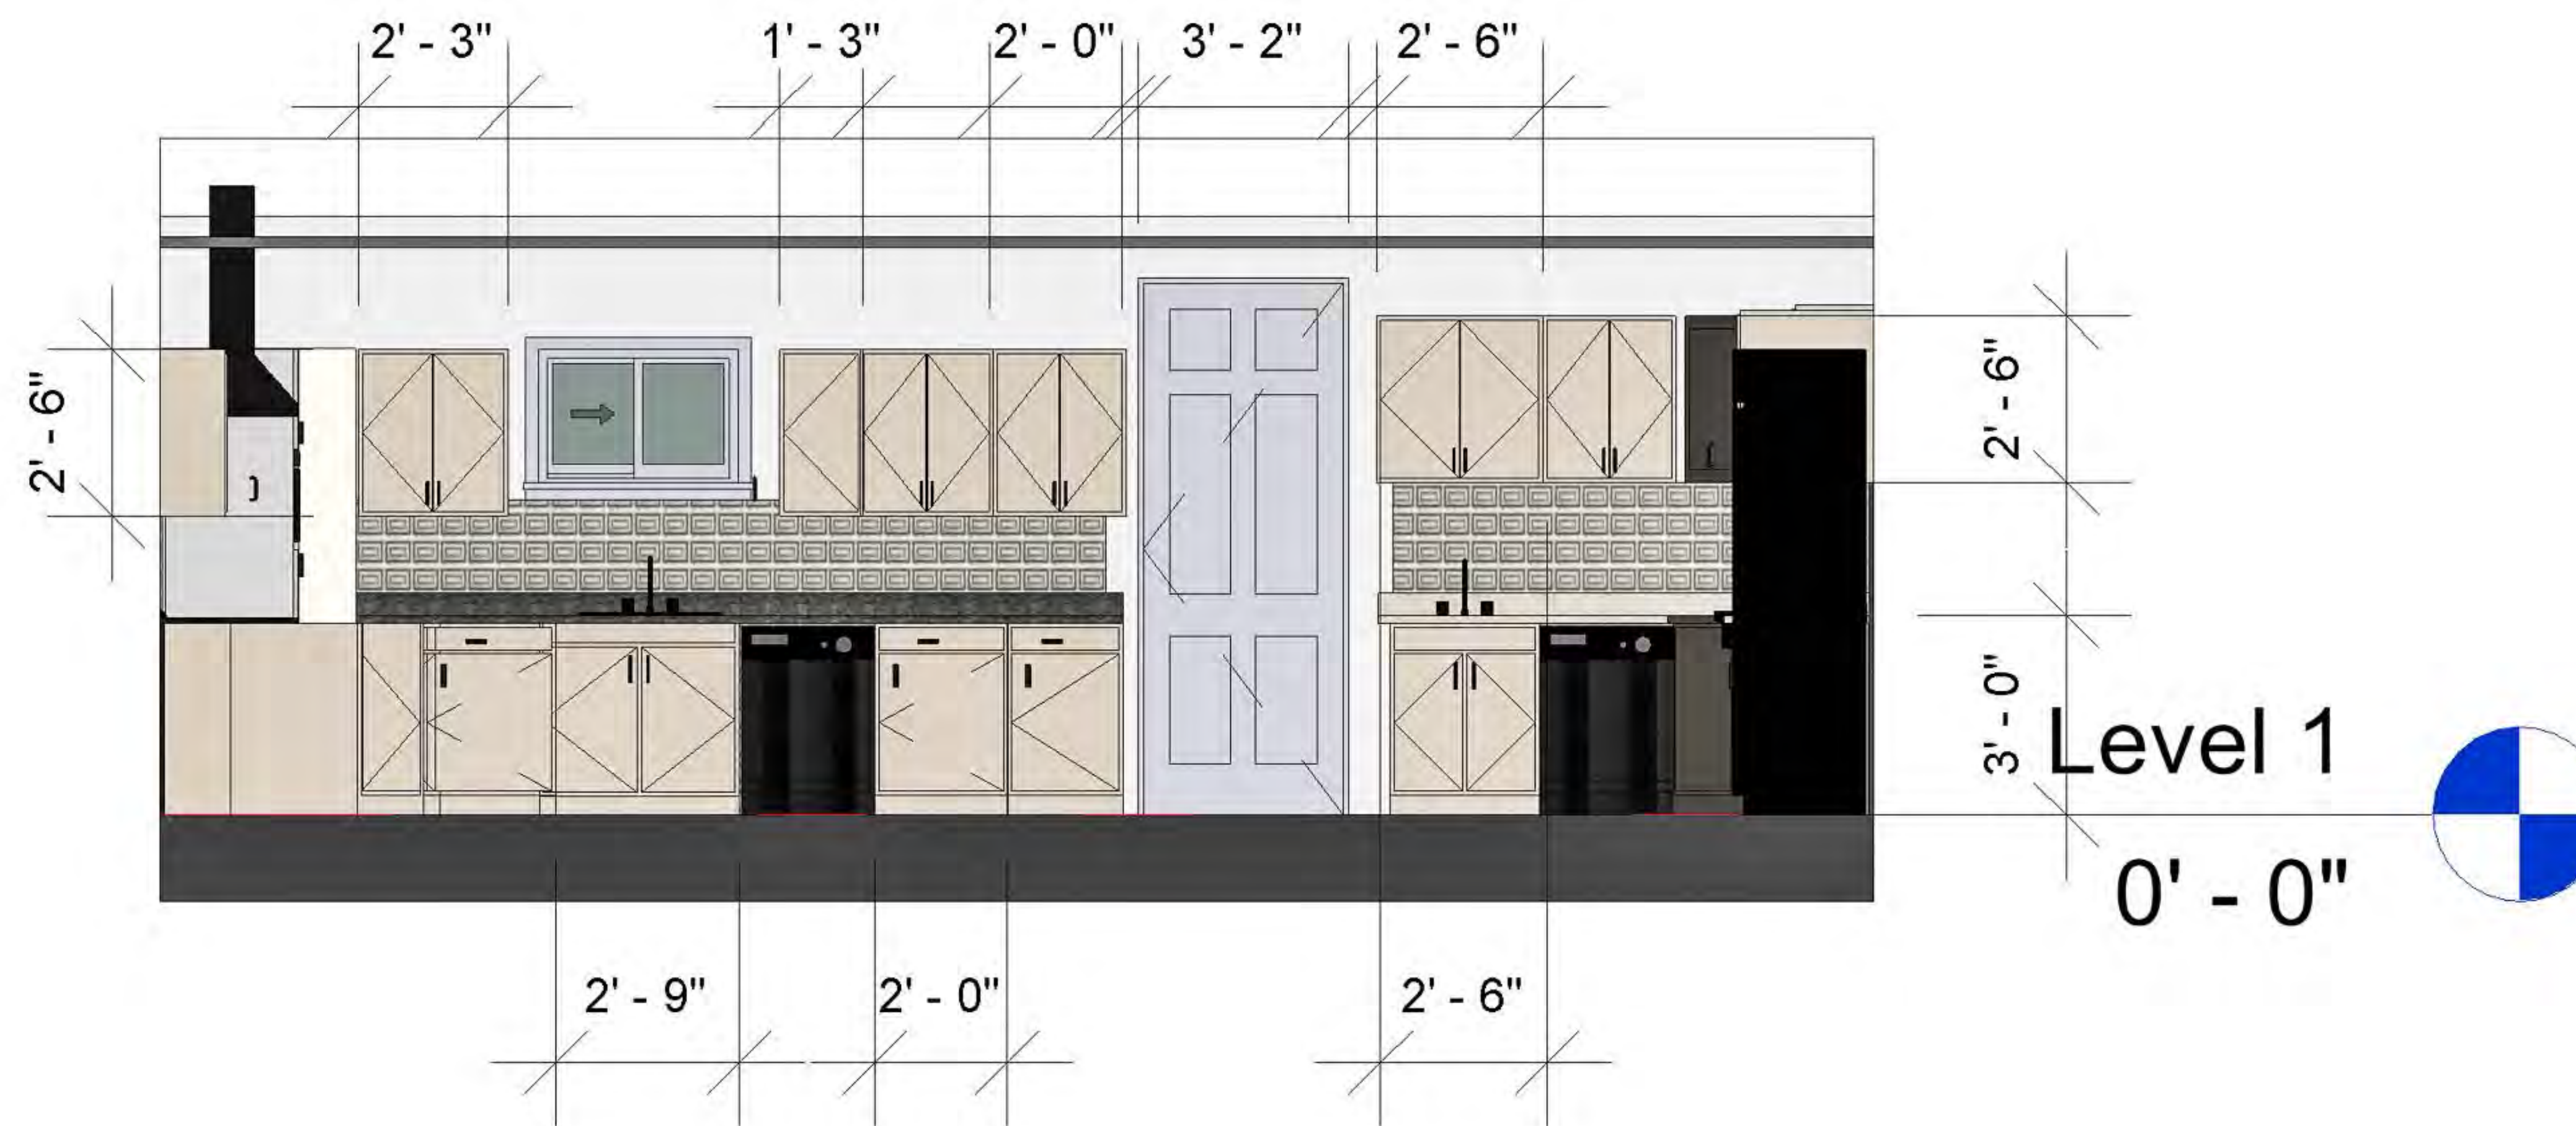

ELEVATION/RENDERING OF KITCHEN



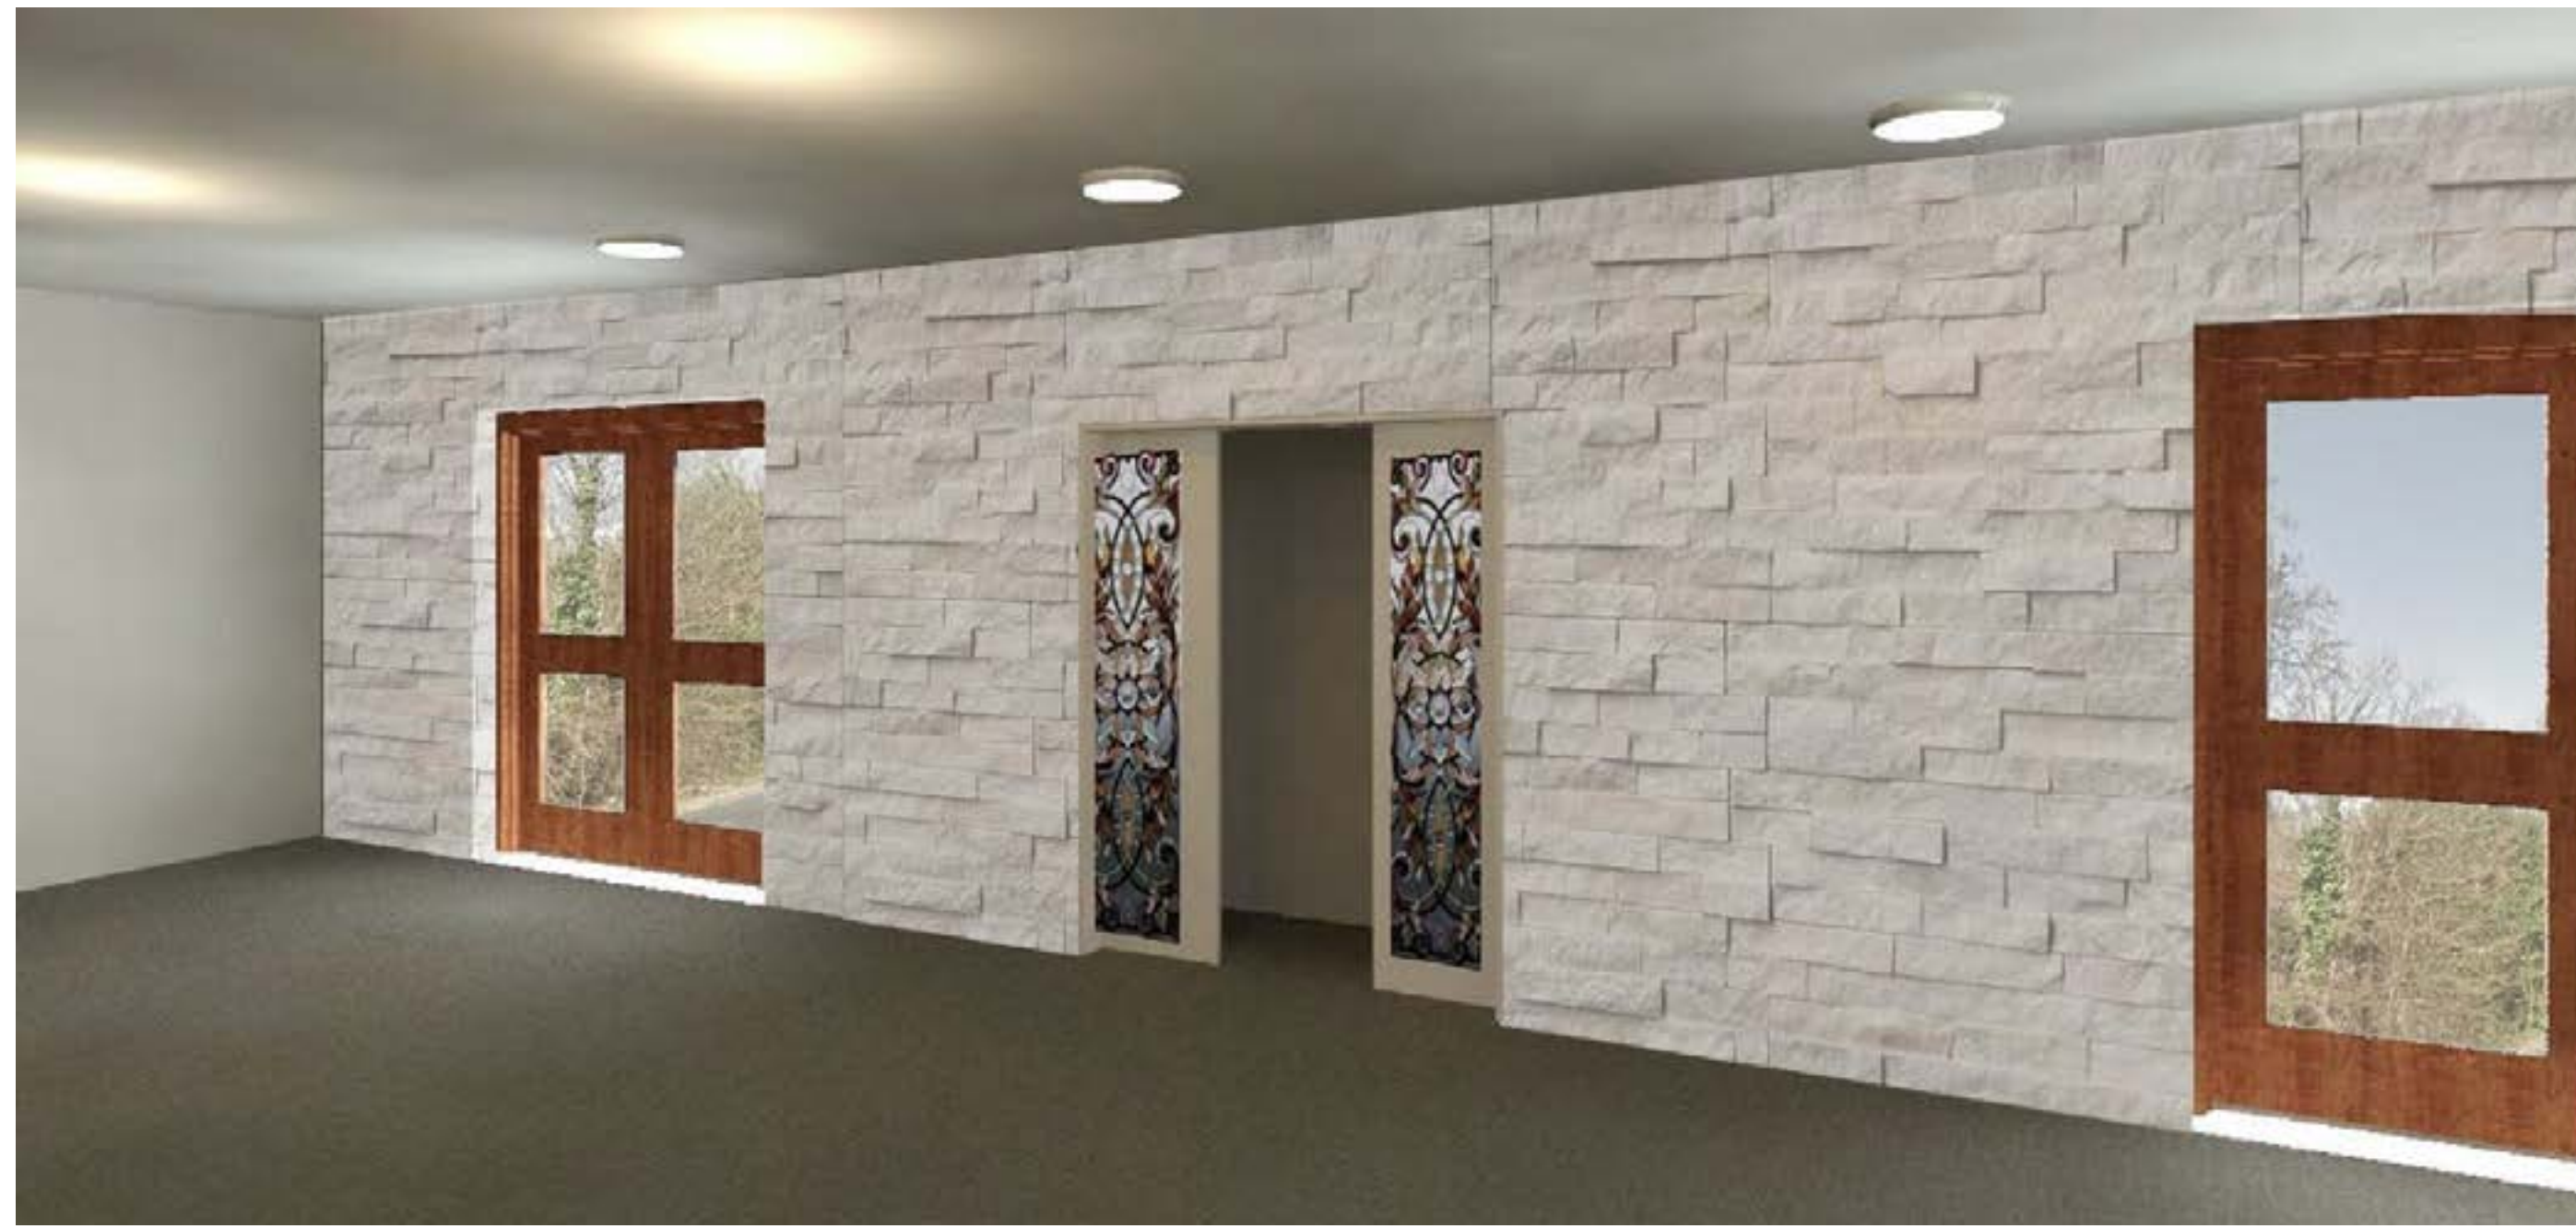

RENDERING OF ARK AREA



RENDERING OF SINK IN MAIN AREA



A B C D

FLOORING AND WALL FINISHES:

- A. Privacy Window Film | Decorative Films
- B. Montana Cherry | Porcelain Tile
- C. Limestone Wall
- D. Leanna Perplexing | Wallpaper




A B C D E F

FURNITURE AND LIGHTING:

- A. Stained Glass Double Sliding Doors | Homacer
- B. 60" Robertson Mahogany Console Double Vanity in Navy Blue | Corian Top-White
- C. Wooden Column
- D. Sigmund Pendant | White
- E. Link Bench Spruce Green | Restoration Hardware
- F. Recessed Lighting (Located Throughout)



RENDERING OF ENTRY WAY

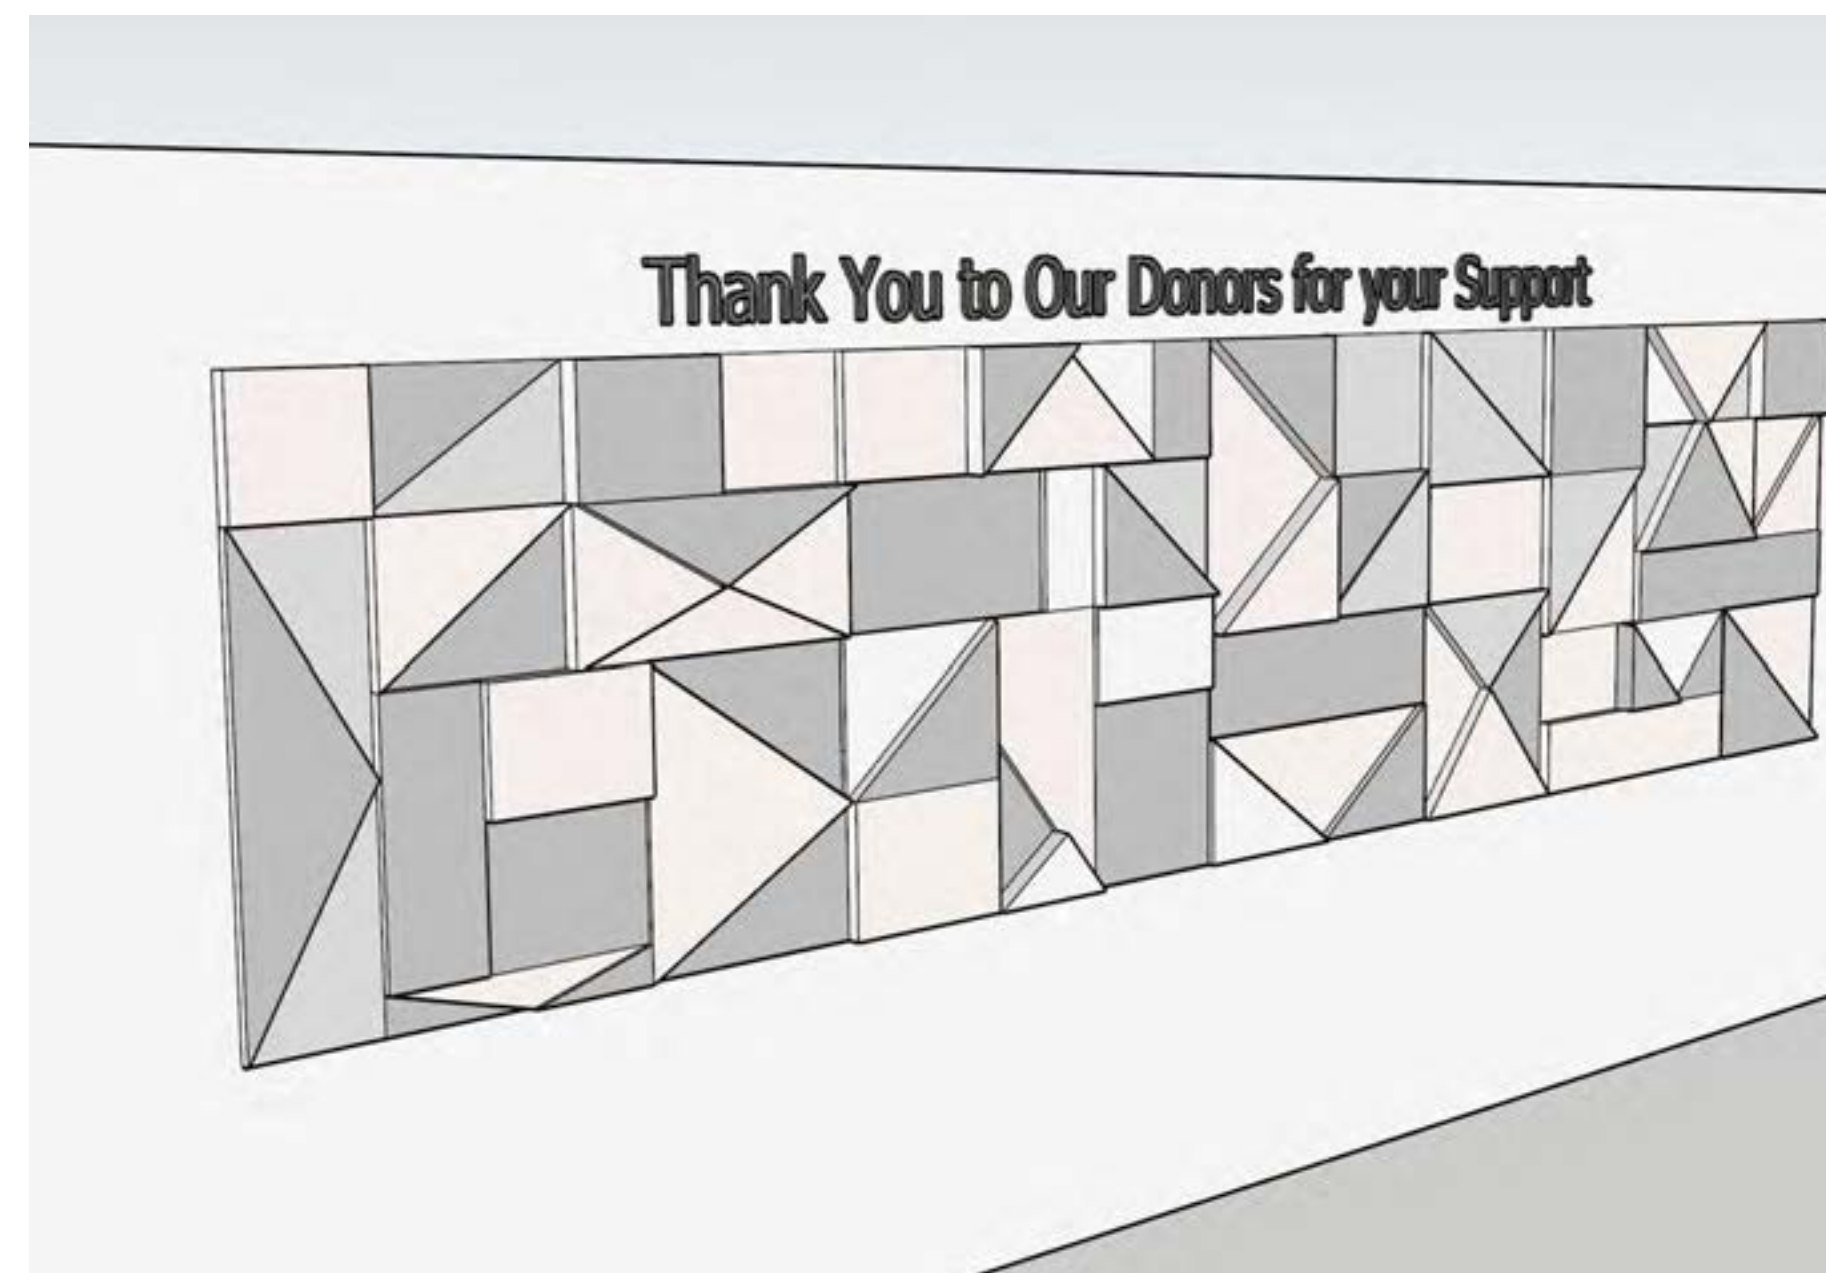

DONOR WALL- ARCYLIC MATERIAL (Geometric Shapes)

