

CLIENT:

INTERIOR RENOVATION
MILLHAVEN - GLENN FOREST COMMUNITY

200 Dares Ferry Rd.
Spartanburg, SC 29302


ISSUE FOR: CODE REVIEW

Date Issue Date


FURNITURE &
EQUIPMENT PLAN

A-7

11/29/2022 4:58:18 PM

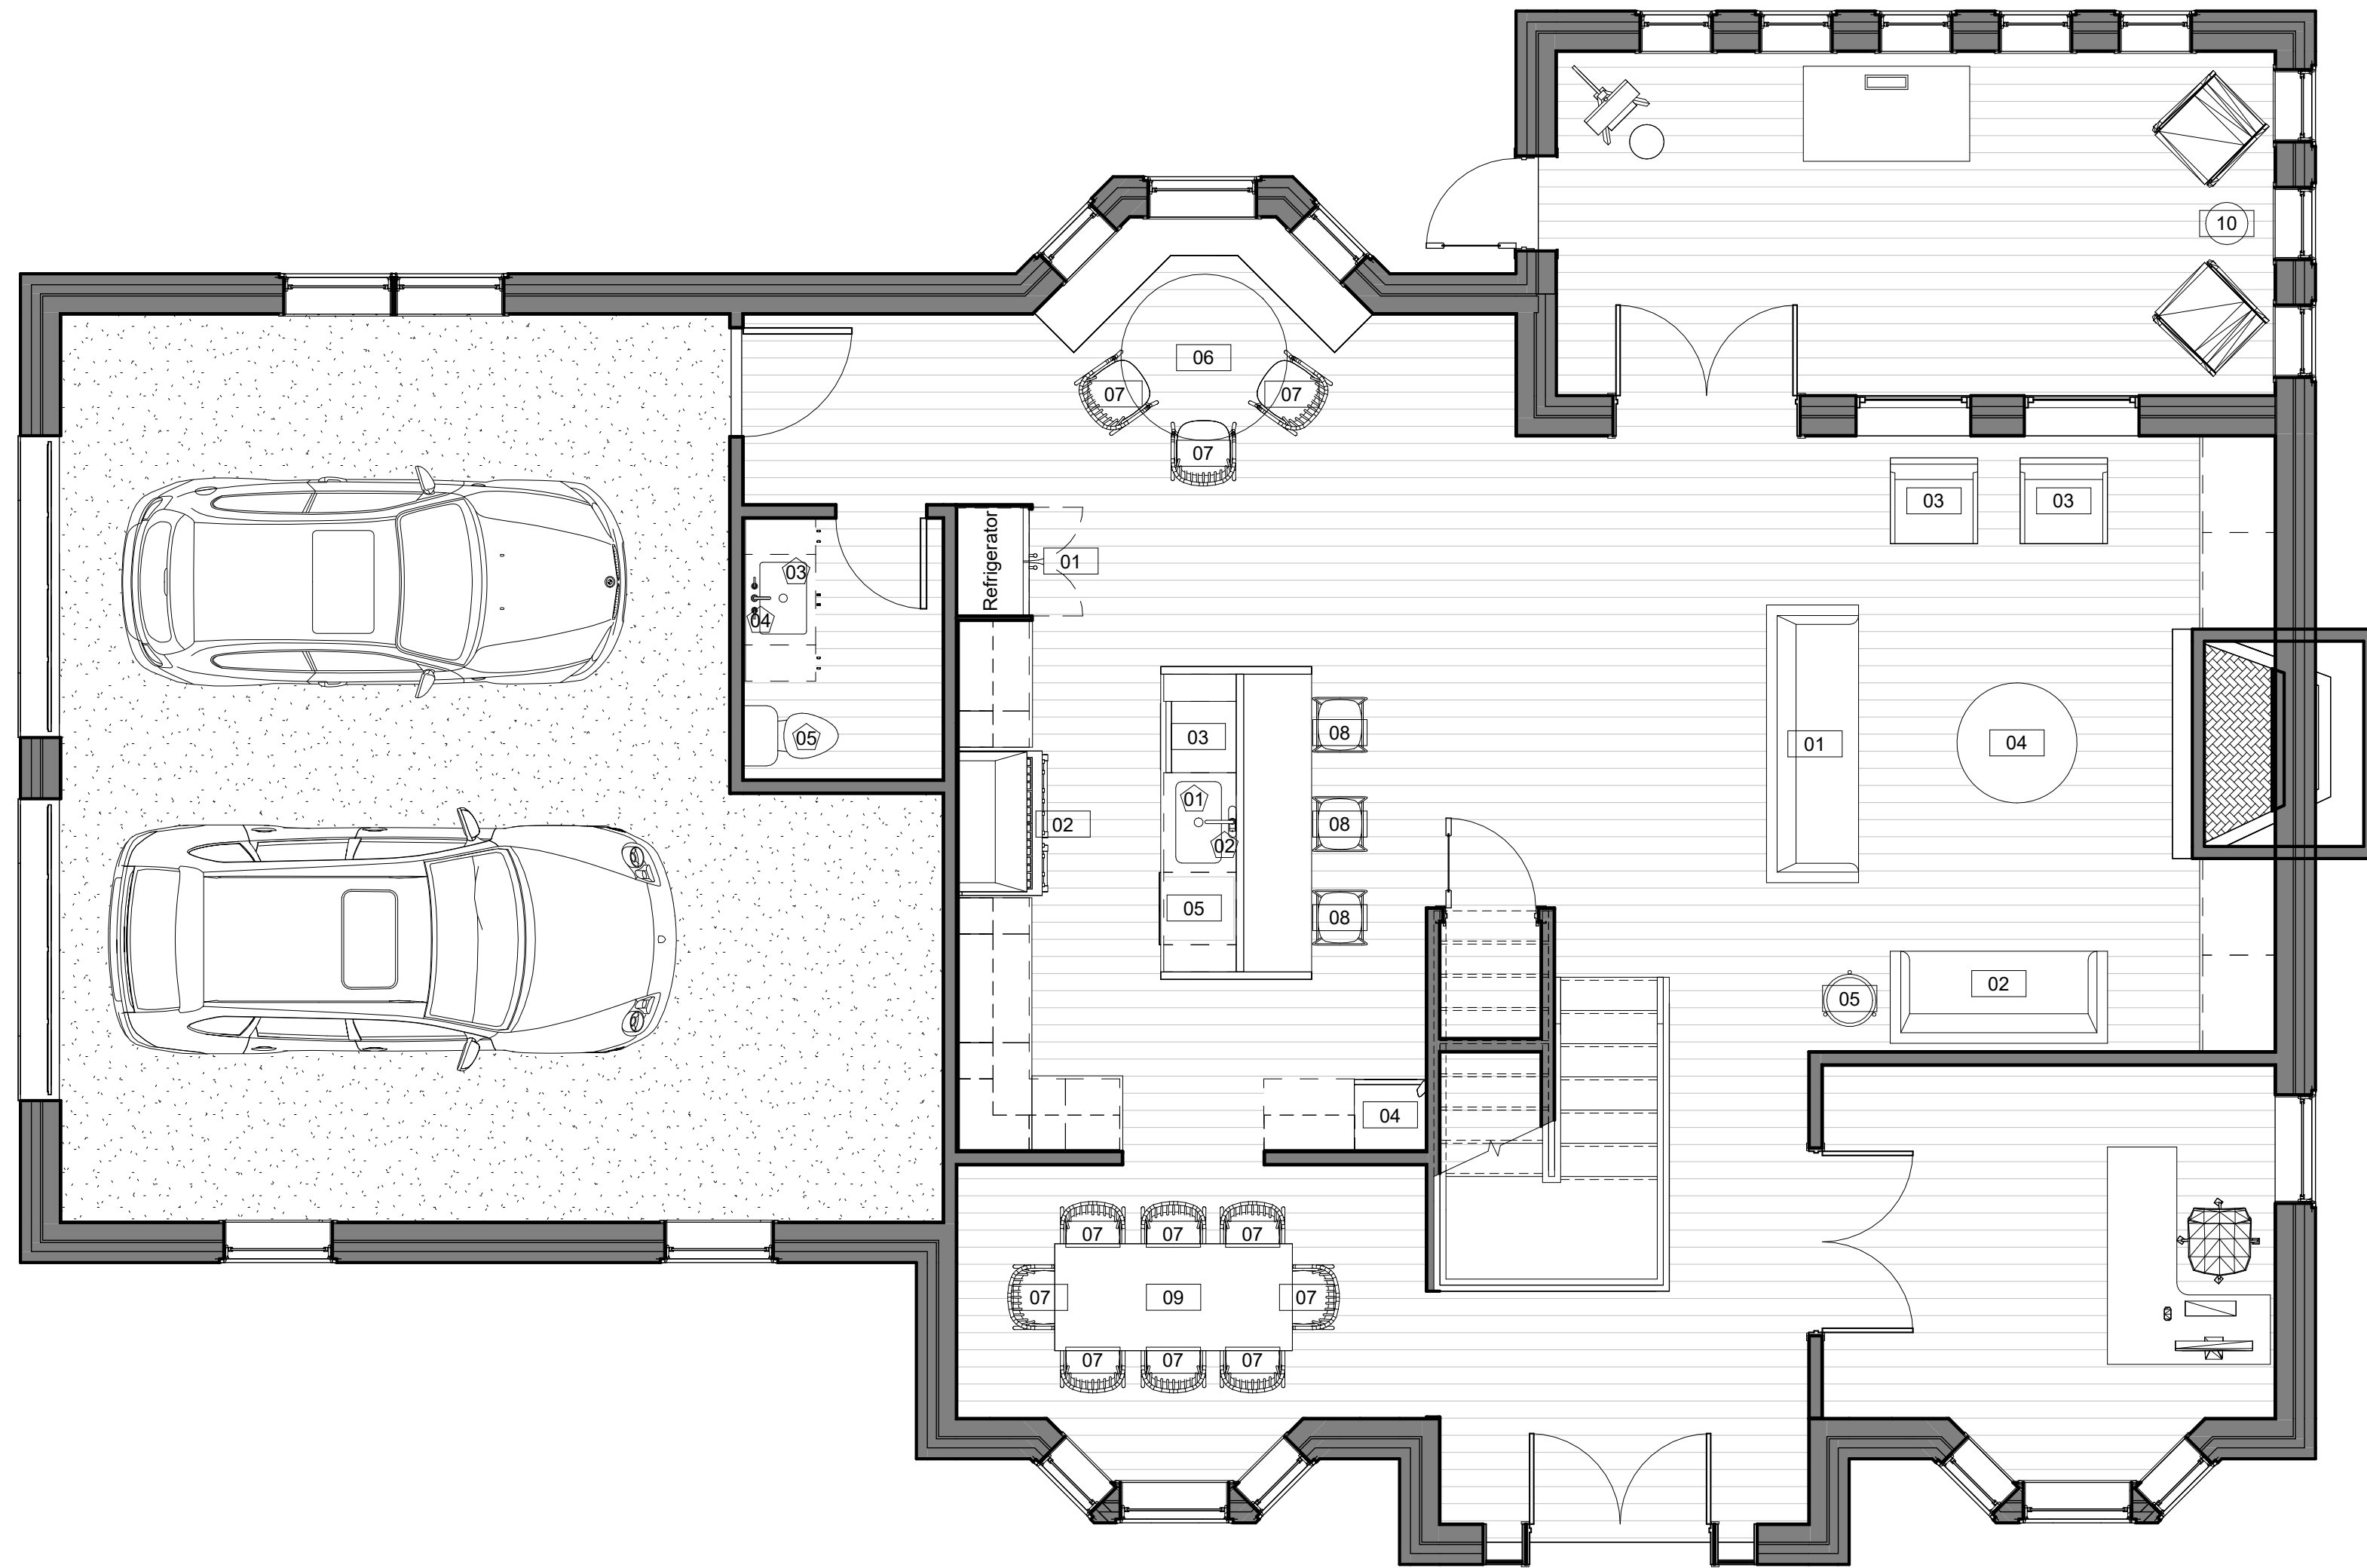

1 Floor Plan - Level 1 Furniture Plan
A-7 1/4" = 1'-0"

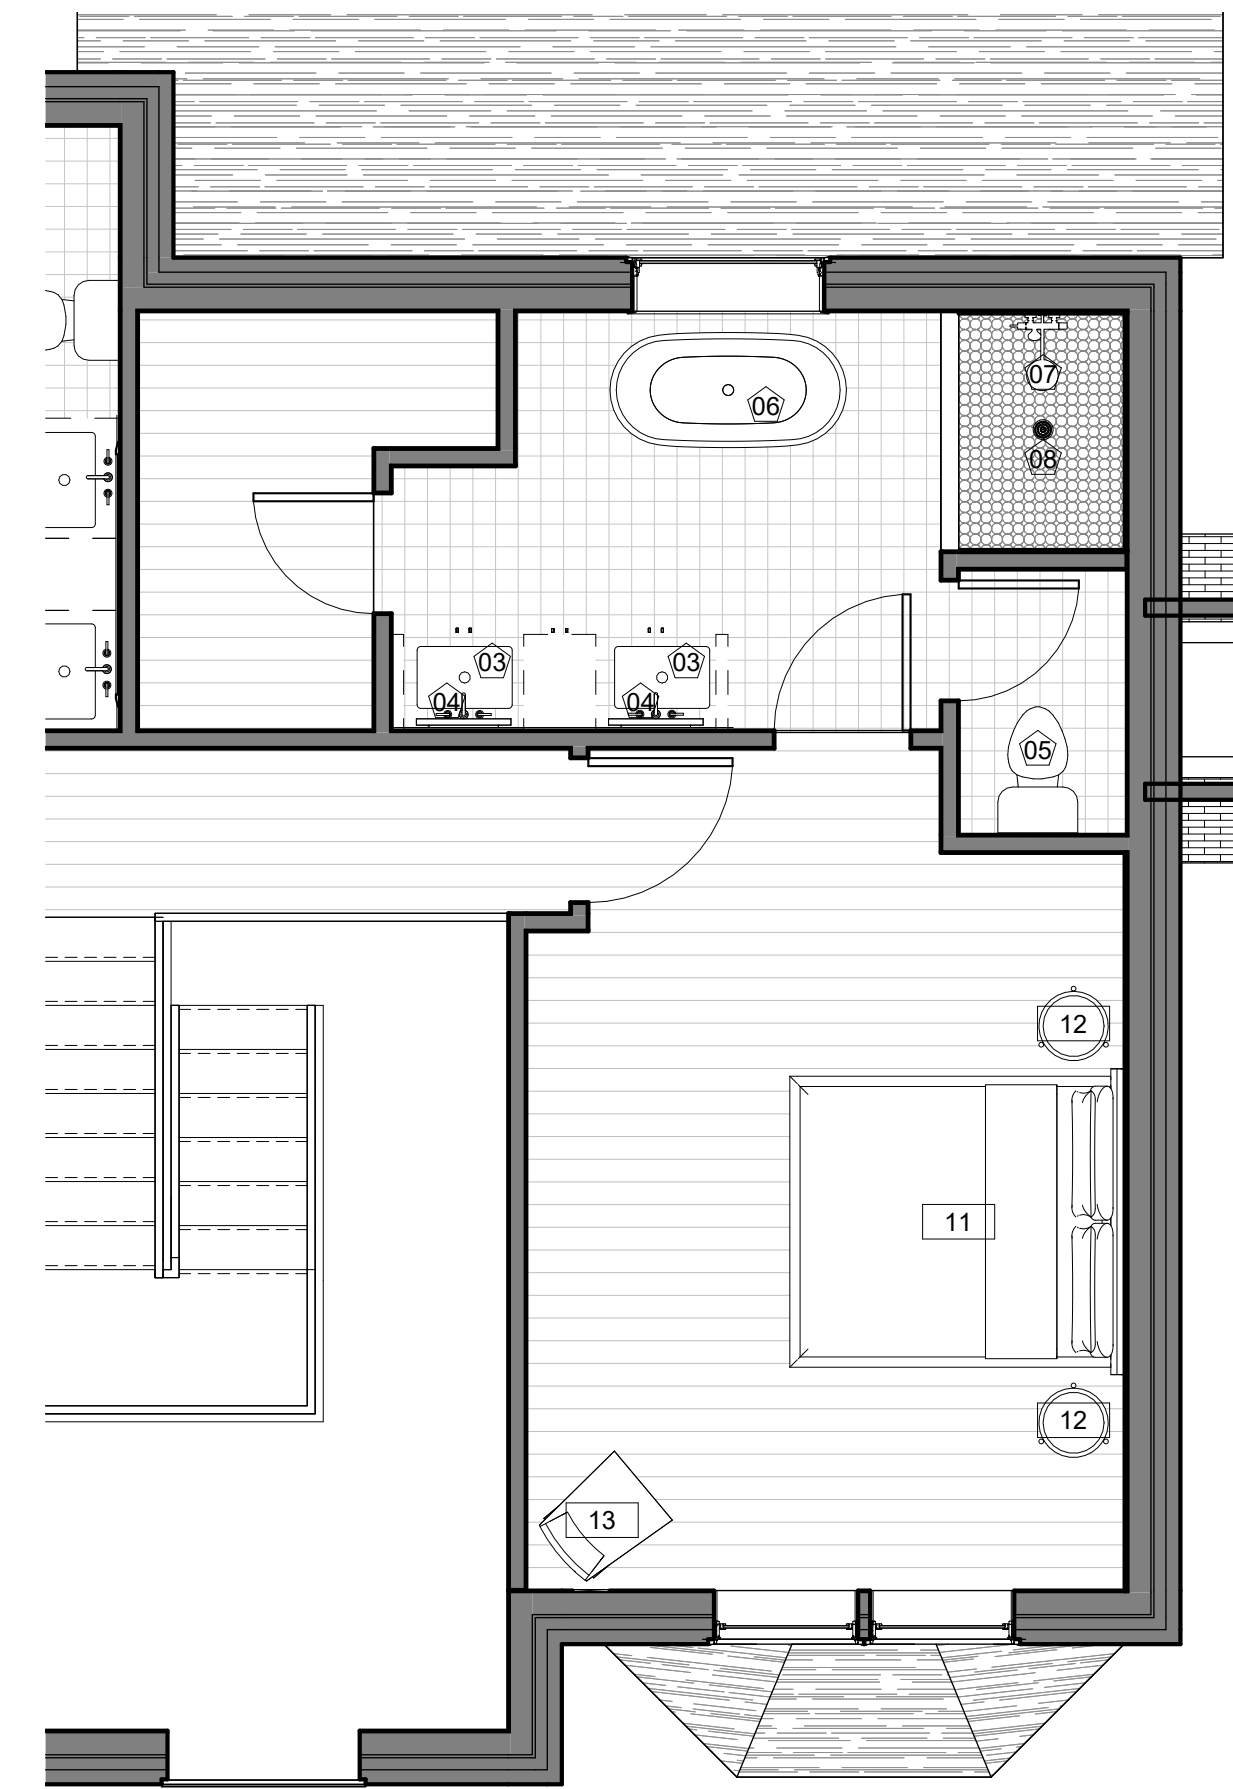

2 Enlarged Plan - Level 2 Furniture Plan
A-7 1/4" = 1'-0"

FURNITURE SCHEDULE

TYPE MARK	Description	Manufacturer	Model #	WIDTH	DEPTH	Height
01	Sofa	Bernhardt Design	BHT11315	100"	39"	33"
02	Loveseat	Bernhardt Design	P000515048	62"	37"	33"
03	Armchair	Wayfair	HPL5298	28.25"	32.75"	30"
04	Coffee Table	Lifestyle Furniture		31.5"	31.5"	16"
05	Side Table	Bolia	3060609	17.3"		25"
06	Circular Dining Table	Article	SKU379	47"		29"
07	Dinning Chair	West Elm	5545709	20"	21"	31"
08	Barstool	Luxury Furnitures	P001477989	16"	12"	31"
09	Rectangular Dining Table	West Elm	1516873	86"	38"	30"
10	Side Table	West Elm	2403692	18.1"		21.2"
11	Bed	Caracole Classic	DRRU1693	85"	80.5"	60"
12	Nightstand	All Modern	A001306629	17.75"	14"	23"
13	Lounge Chair	Overstock	38940903	37"	27"	29"

APPLIANCE SCHEDULE

Type Mark	Manufacturer	Description	Model	Dimensions
01	SUBZERO	French Door Refrigerator	BI-42UFDID/S	42" W x 84" H x 24" D
02	Wolf	Range	GR484DG	47 7/8" W x 37" H x 28 3/8" D
03	Cove	Dishwasher	DW2450WS	23 5/8" W x 34 1/2" H x 23 1/4" D
04	SUBZERO	Wine Cooler	DEU2450BG L	24" W x 34 1/2" H x 23 1/8" D
05	Wolf	Drawer Oven Microwave	MD24TE/S	24" W x 17 7/8" H x 20" D

PLUMBING FIXTURE SCHEDULE

Type Mark	Description	Manufacturer	Model	Finish	Dimensions
01	Kitchen Undermount Sink	Kohler	K-3821-1-NA	Stainless Steel	Height: 9-5/16" Overall Width: 22" Overall Length: 33"
02	Kitchen Faucet	Kohler	9159T-BL-DST	Matte Black	Overall Height: 15-2/3" Spout Height: 8-4/9"
03	Bathroom Undermount Sink	Kohler	K-229T-0	Vitreous china	Overall Length: 23-7/8" Overall Width: 15-5/8" Overall Height: 6-3/4"
04	Bathroom Faucet	Moen	T6142BL	Matte Black	Overall Height: 8-15/16" Spout Height: 6"
05	Toilet	Kohler	K-5172-0	Vitreous china	Overall Height: 25-5/16" Overall Depth: 27-3/4" Overall Width: 16-3/8"
06	Free Standing Tub	Jacuzzi	KAM6534BCXXXXG	Resin	Overall Height: 24" Overall Length: 65" Overall Width: 34-5/8"
07	Shower System	Delta	DSS-Pivotal-17T01-BL	Matte Black	Shower Head Width: 5-11/16" Shower Arm Length: 16"
08	Shower Drain	Kohler	k-9132-bl	Matte Black	Height: 1-15/16" Length: 4-3/8" Width: 4-3/8"