
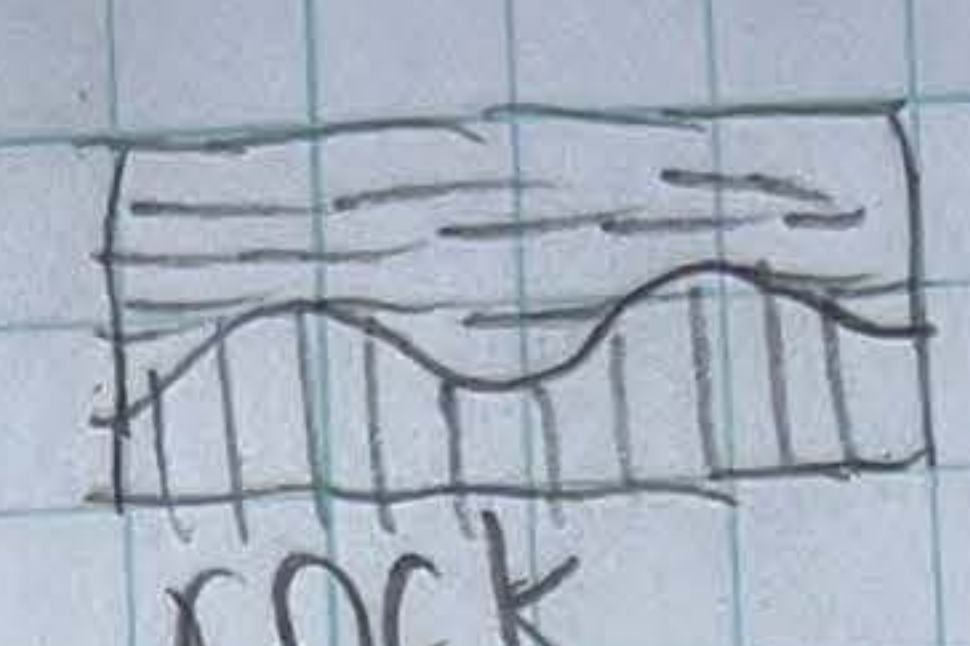
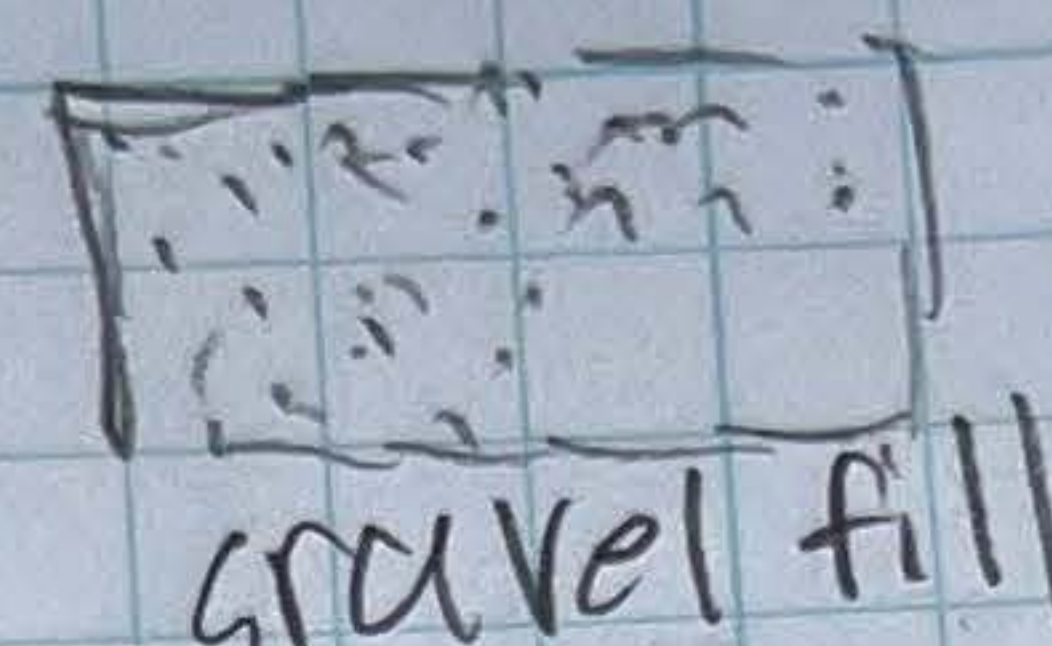

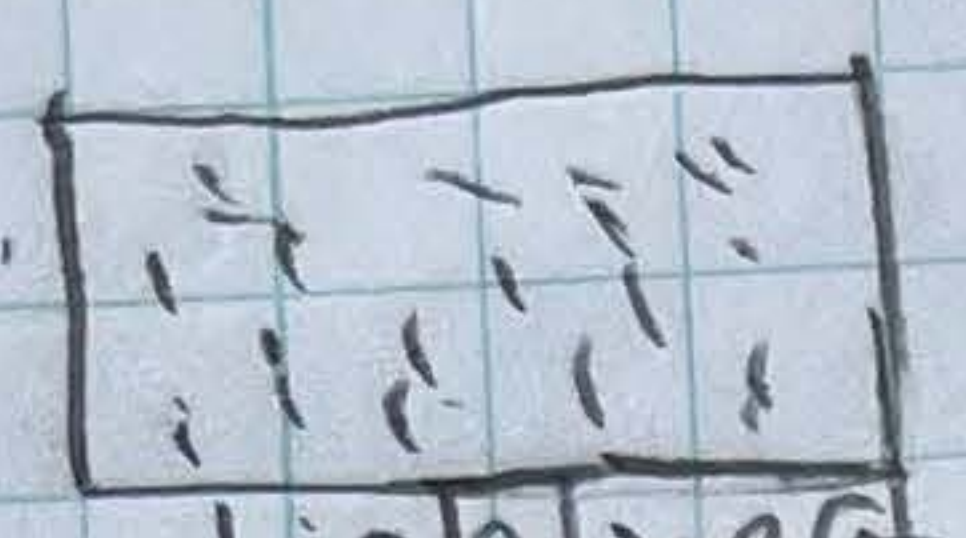
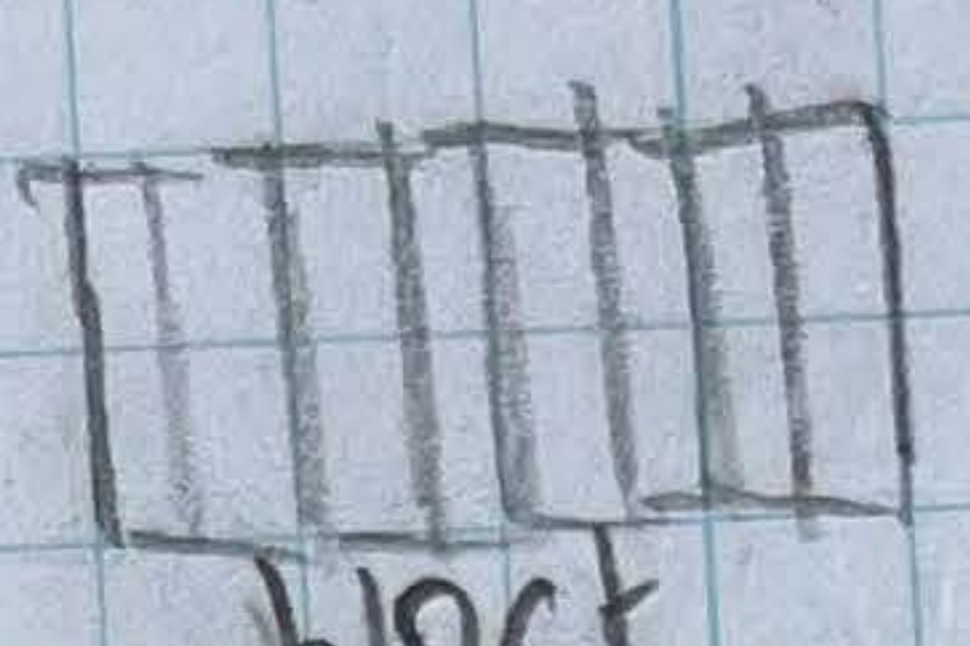
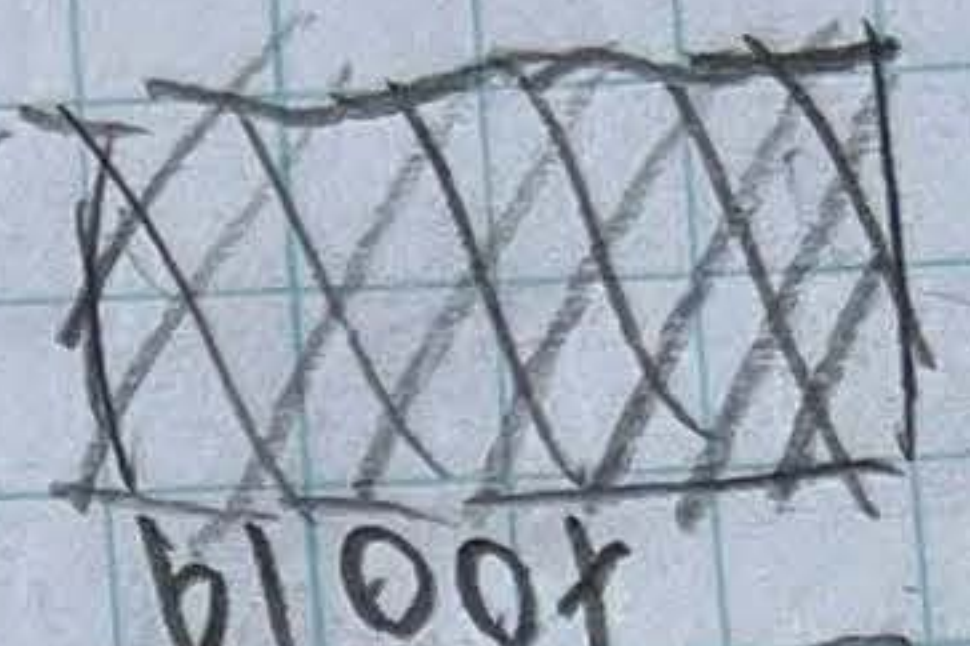
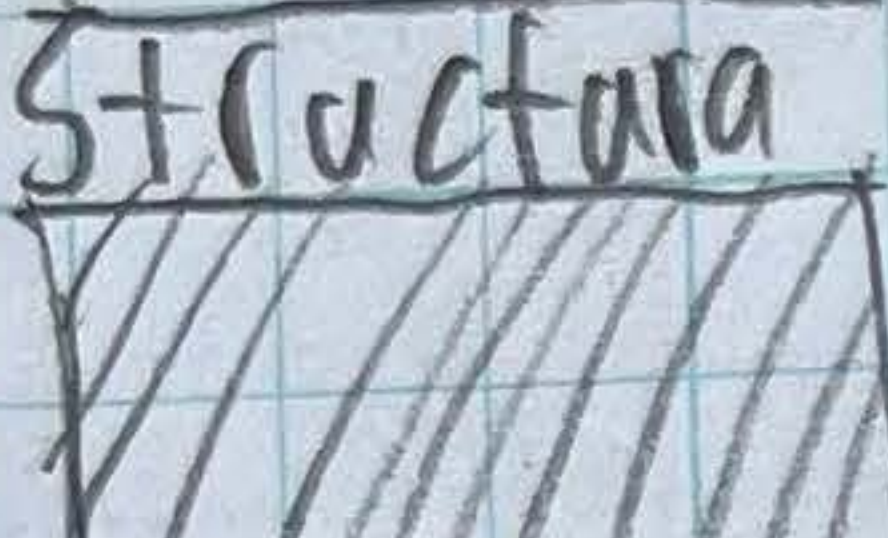

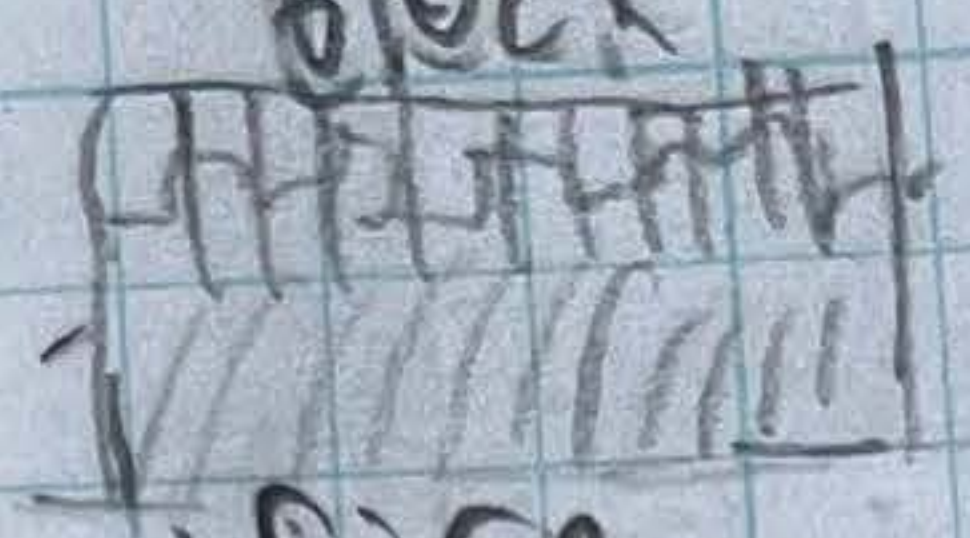








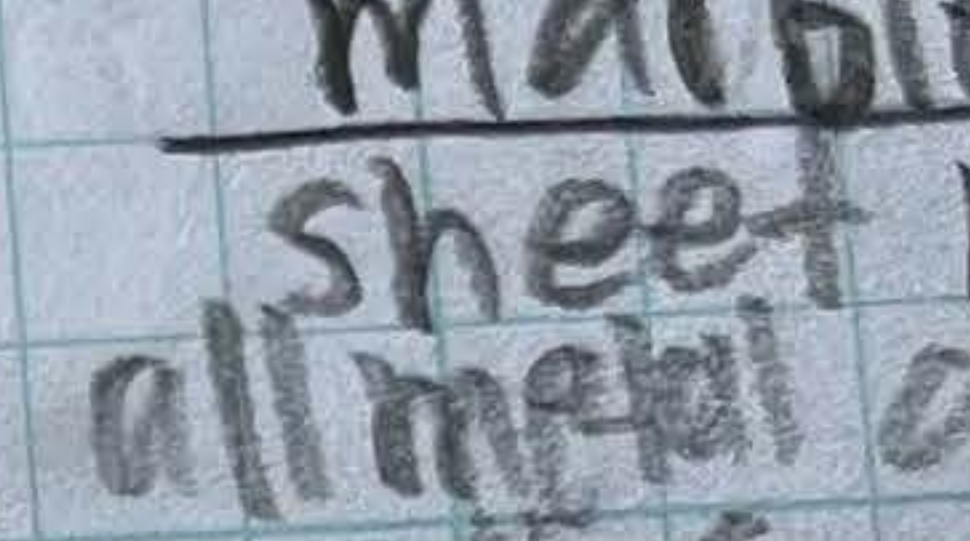



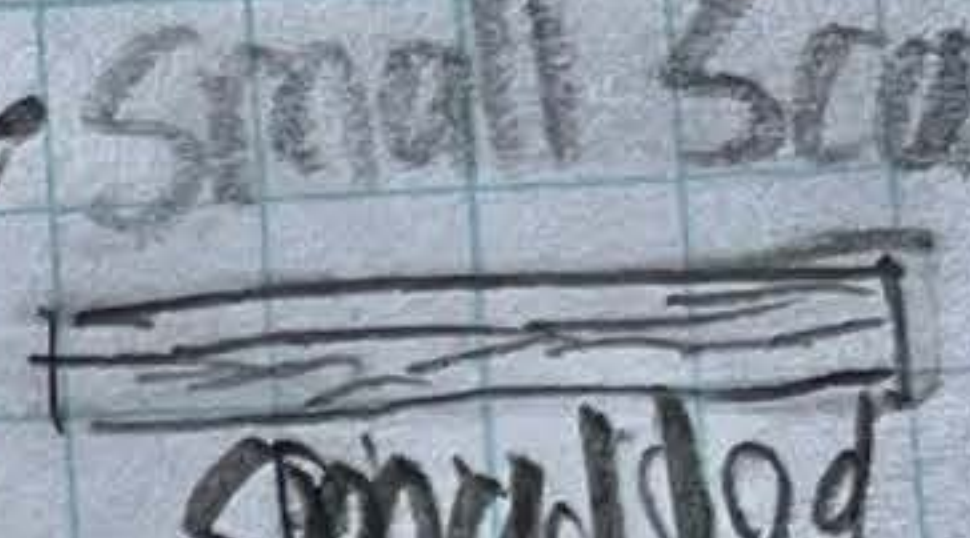
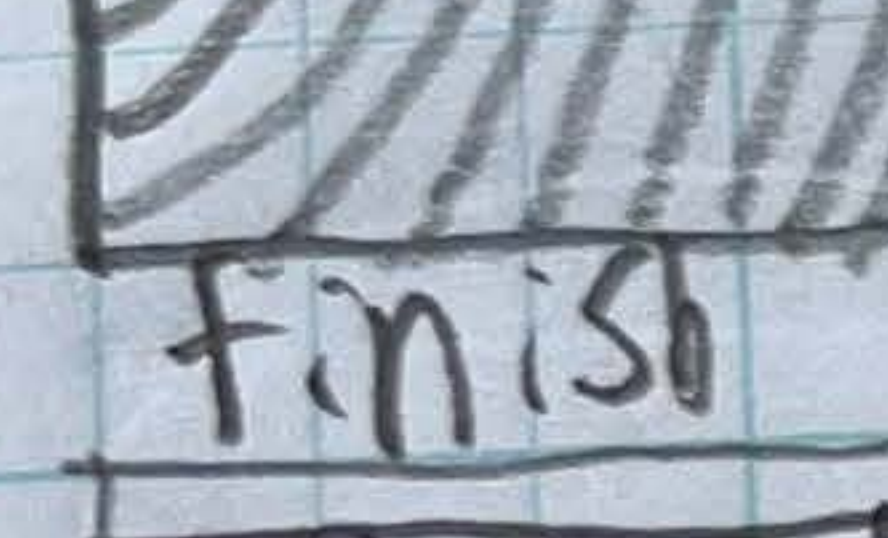
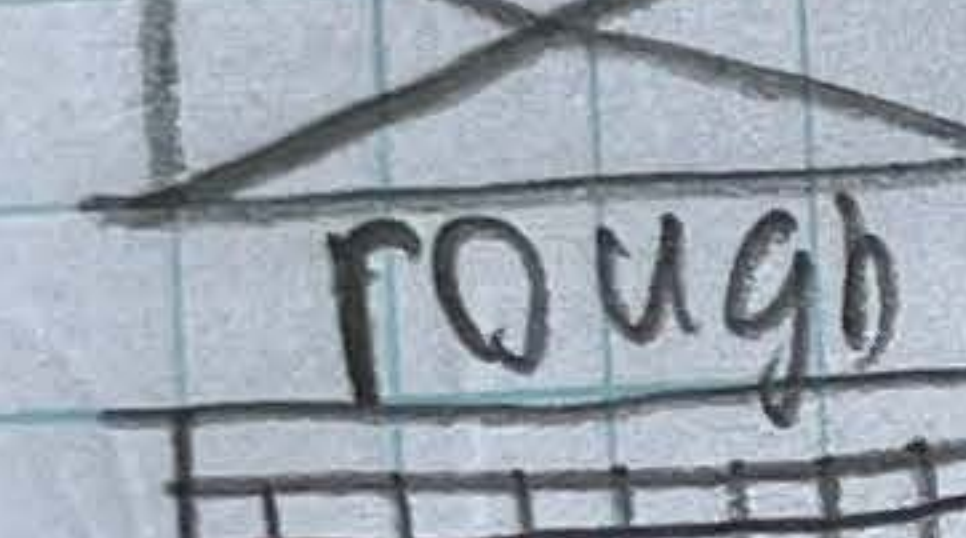

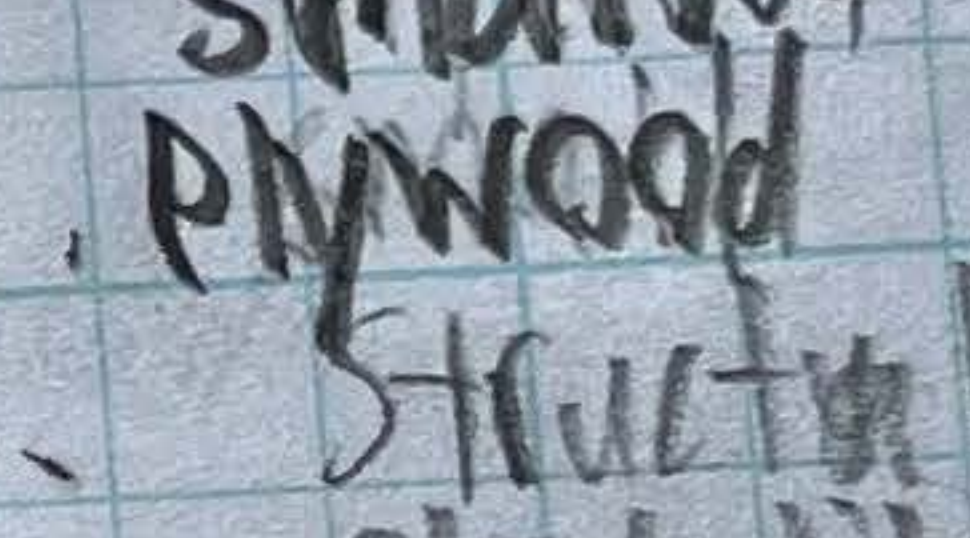
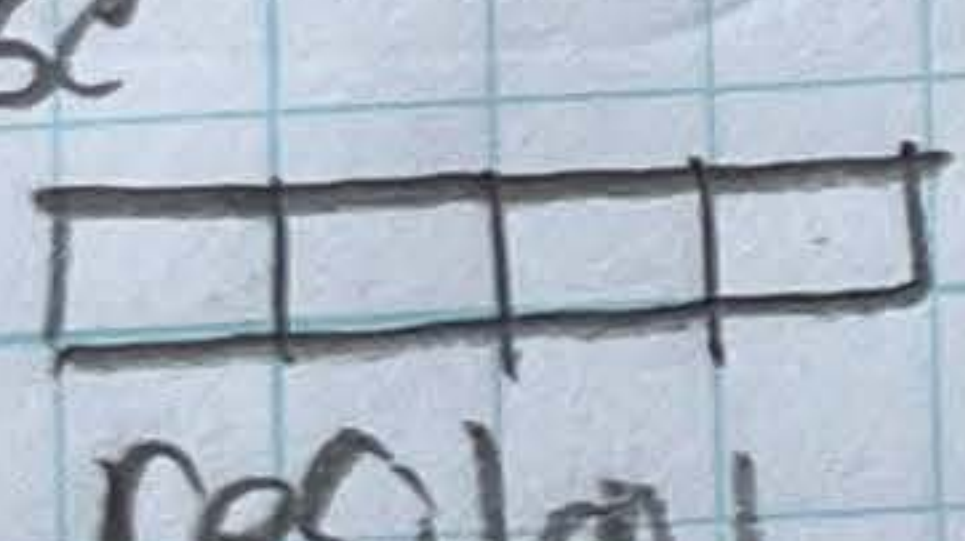
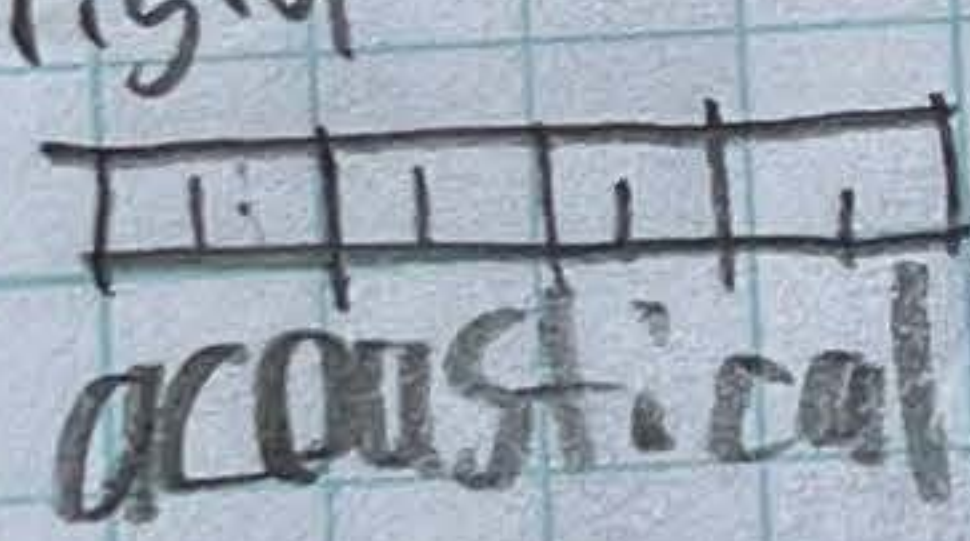
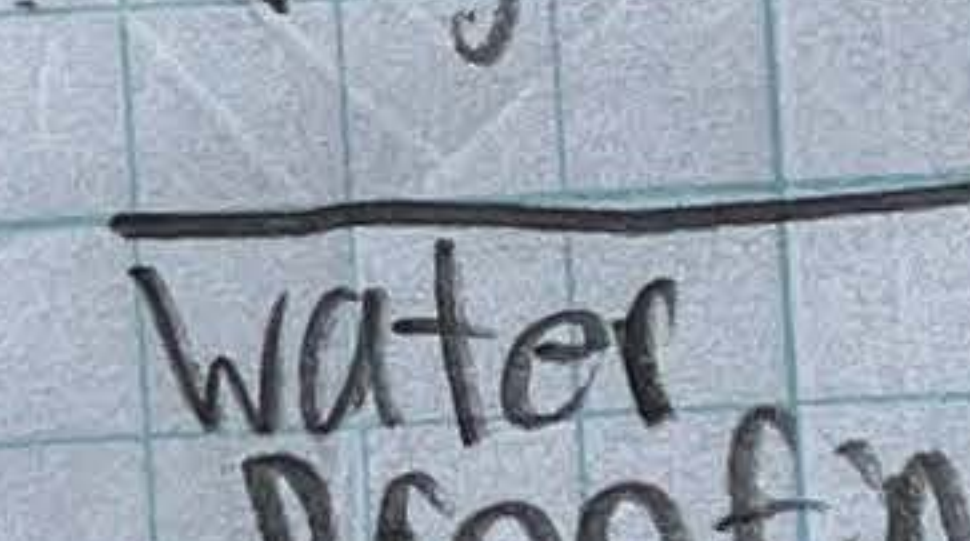
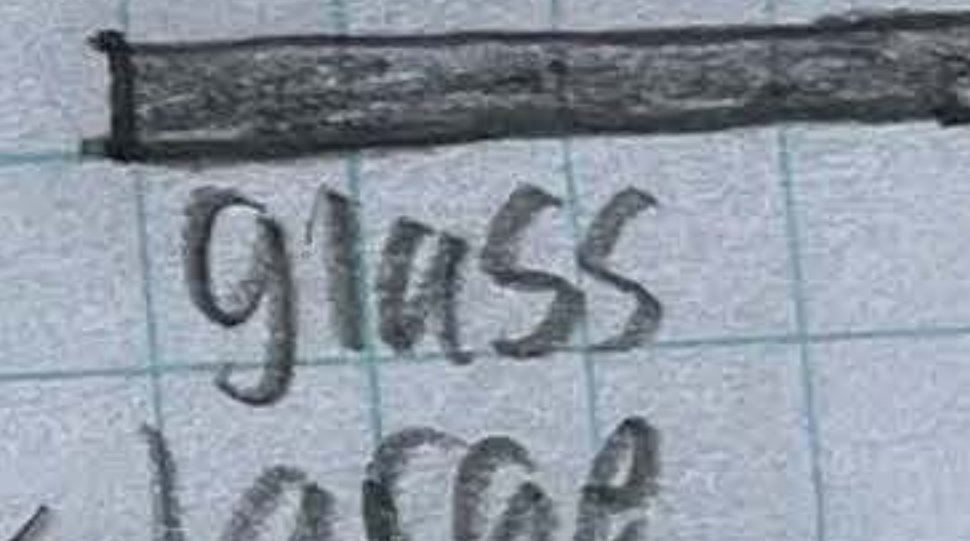
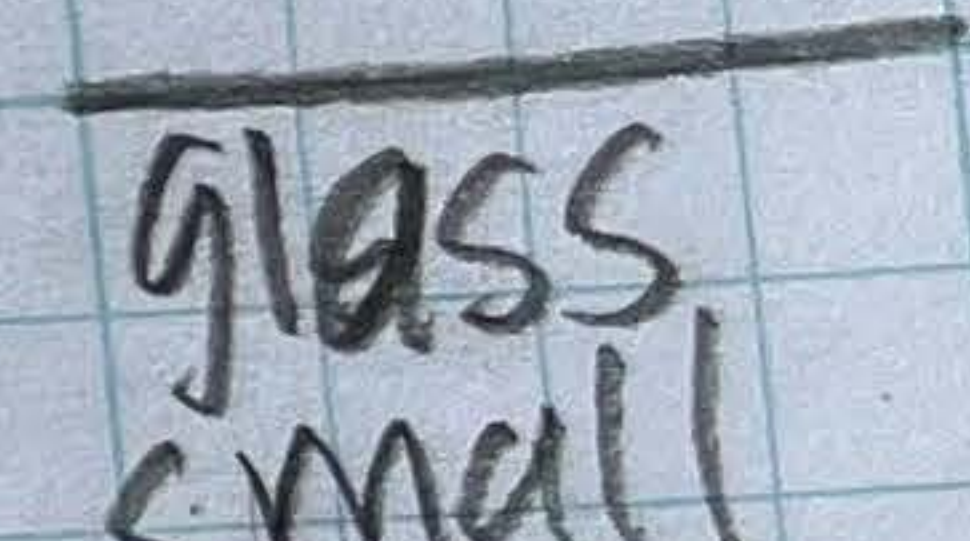
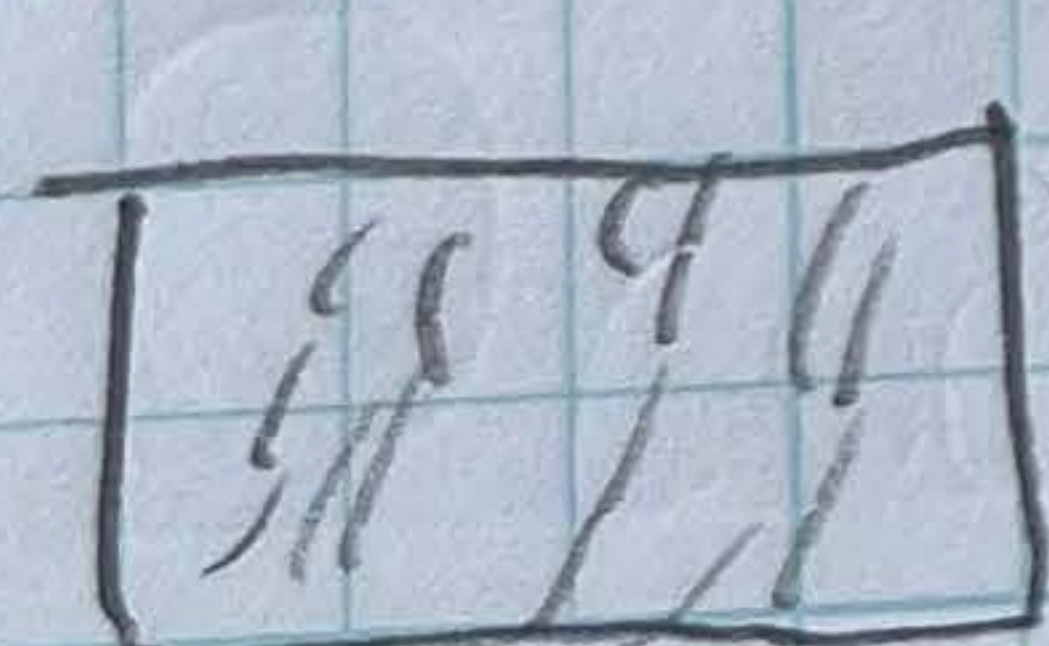




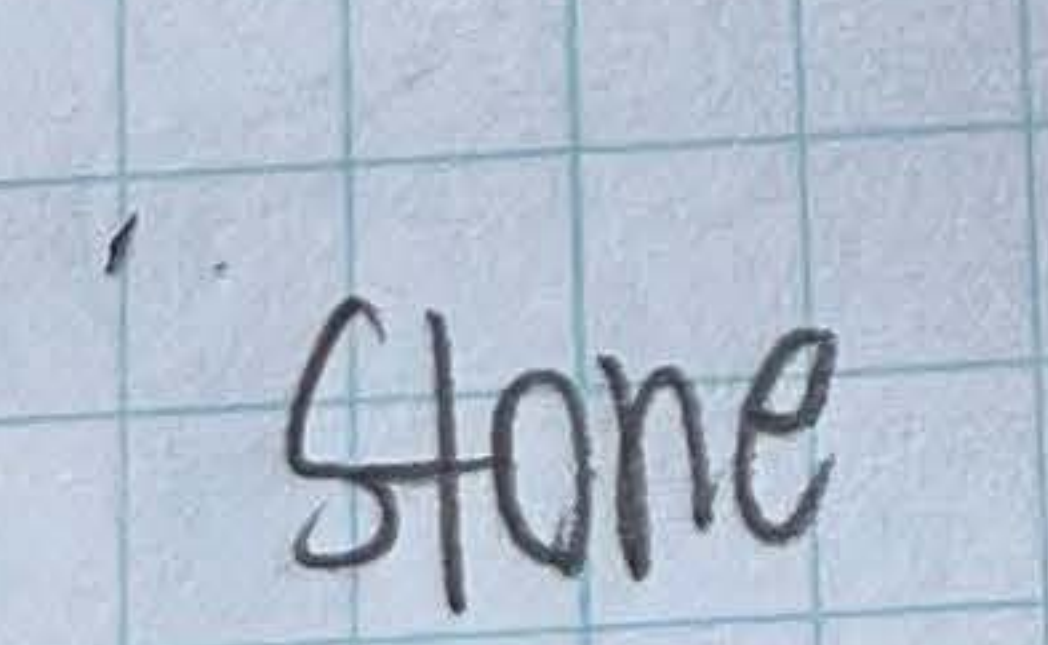
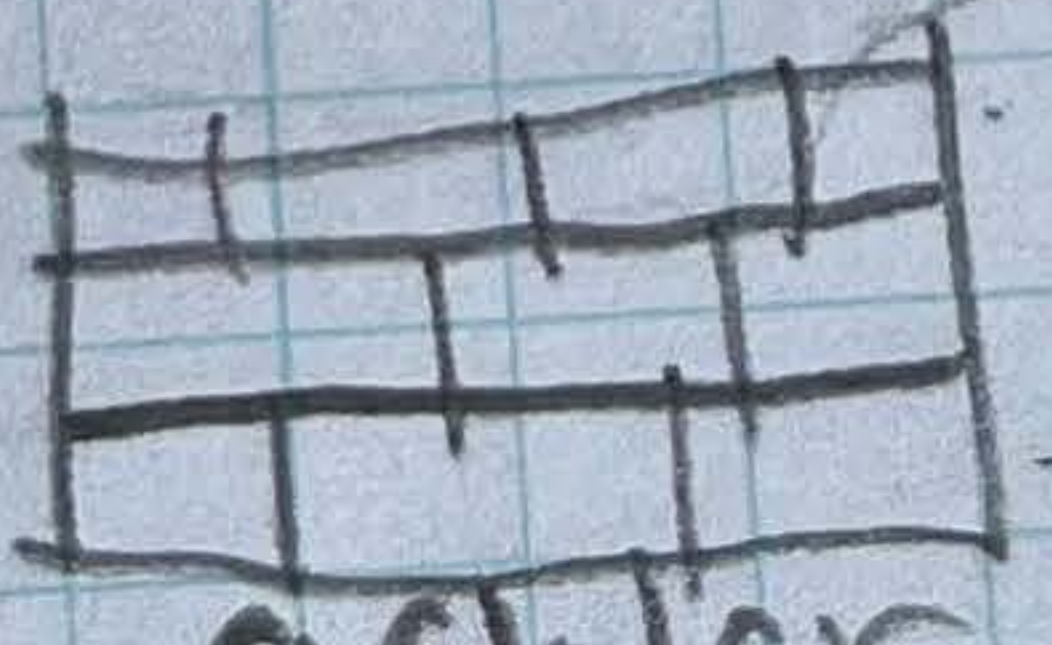



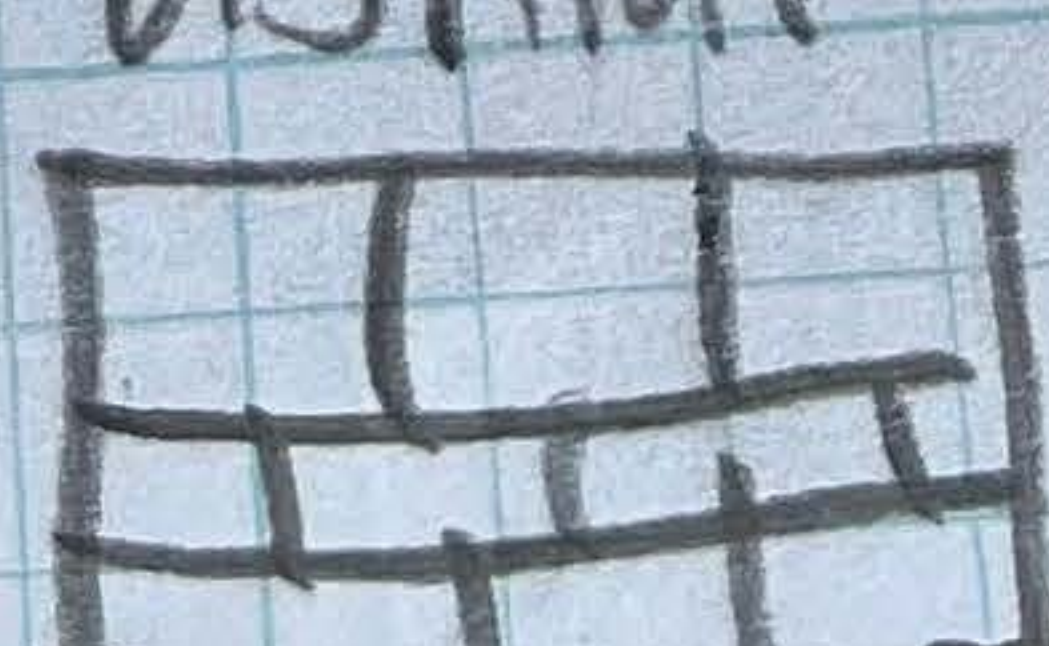

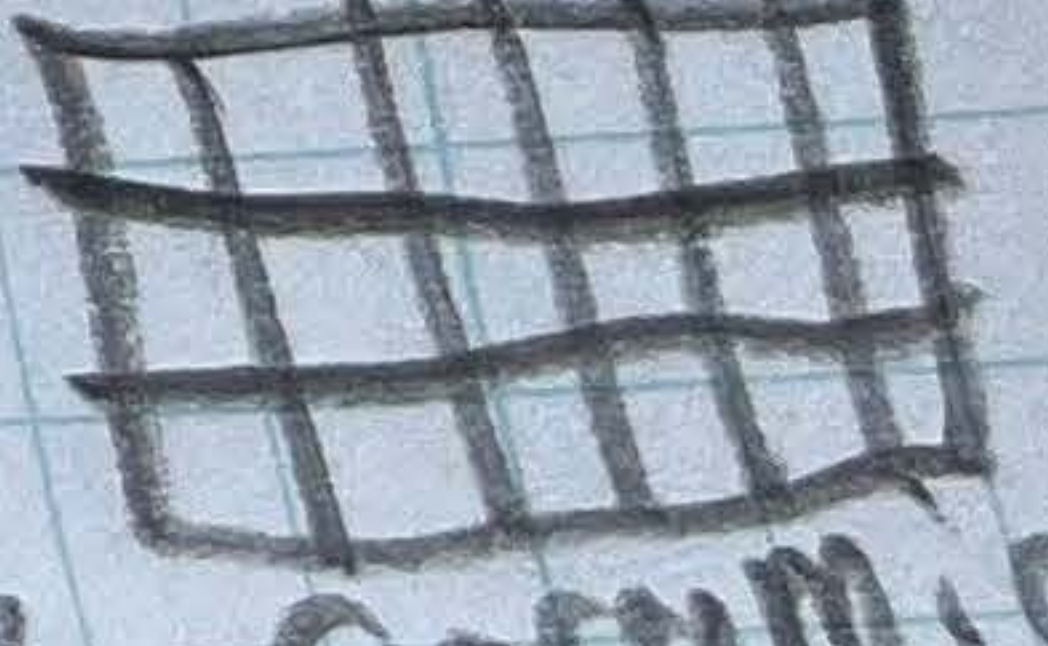



Earth	 earth	 rock	 gravel fill	
Concrete	 Structural	 light weight	 block	 block
Brick	 common	 face	 face	 Plaster, sand, cement
Stone	 cut	 rubble	 cast	 marble
Metal	 iron/steel	 aluminum	 brass/bronze	 sheet metal
Wood	 finish	 rough	 large plywood	 small plywood
Insulation	 loose	 rigid	 rigid insulation	 structural clay tile
Miscellaneous	 resilient flooring	 acoustical tile	 waterproofing	 glass large scale
				 glass small scale

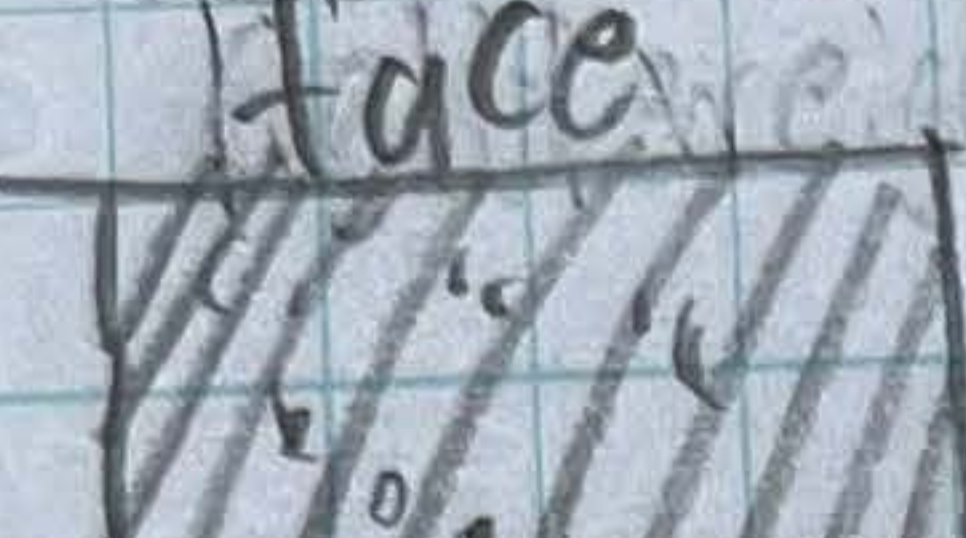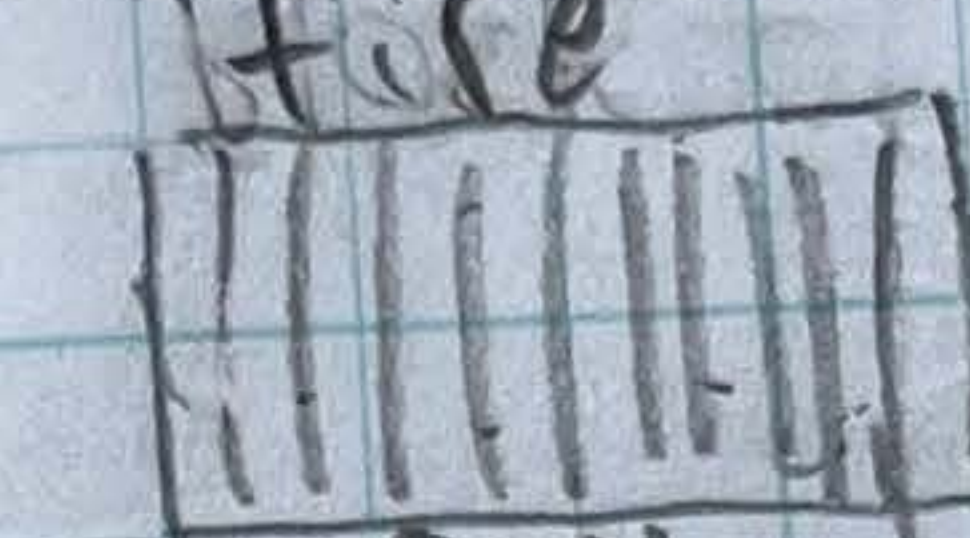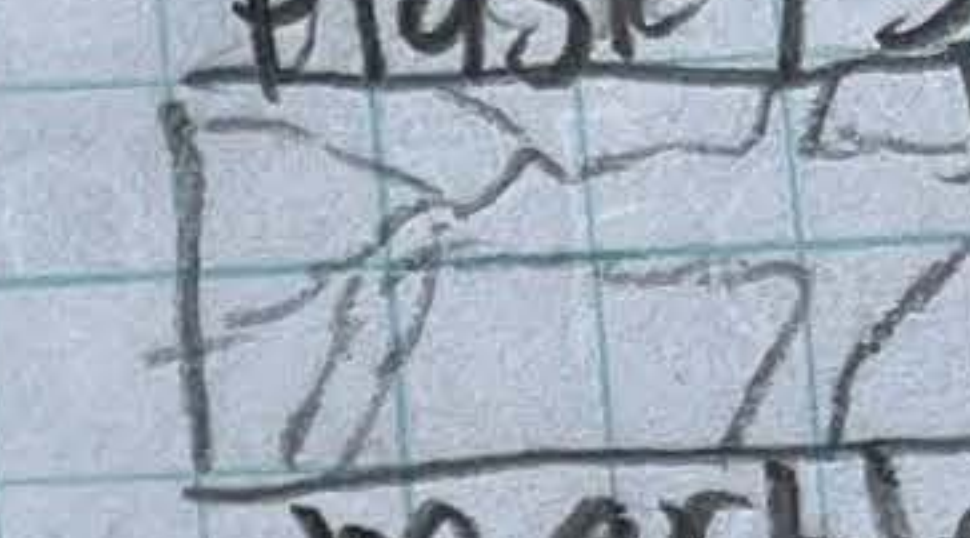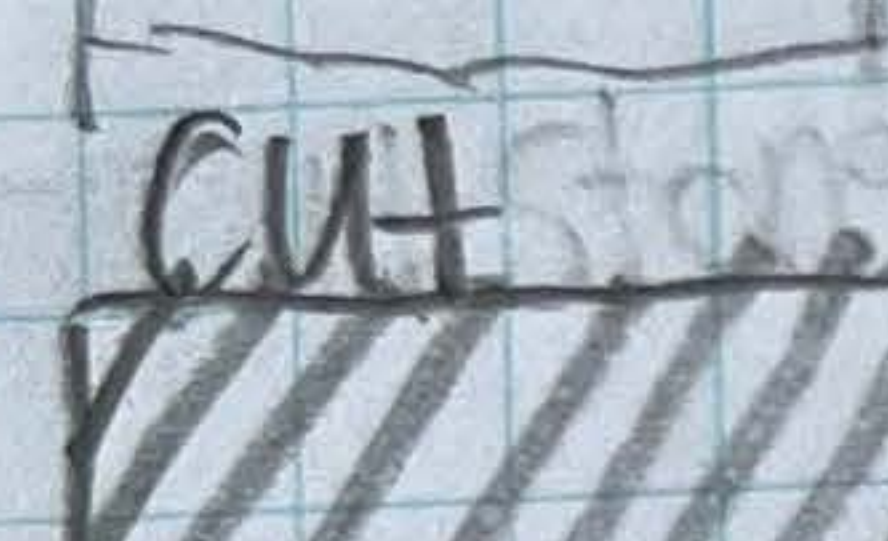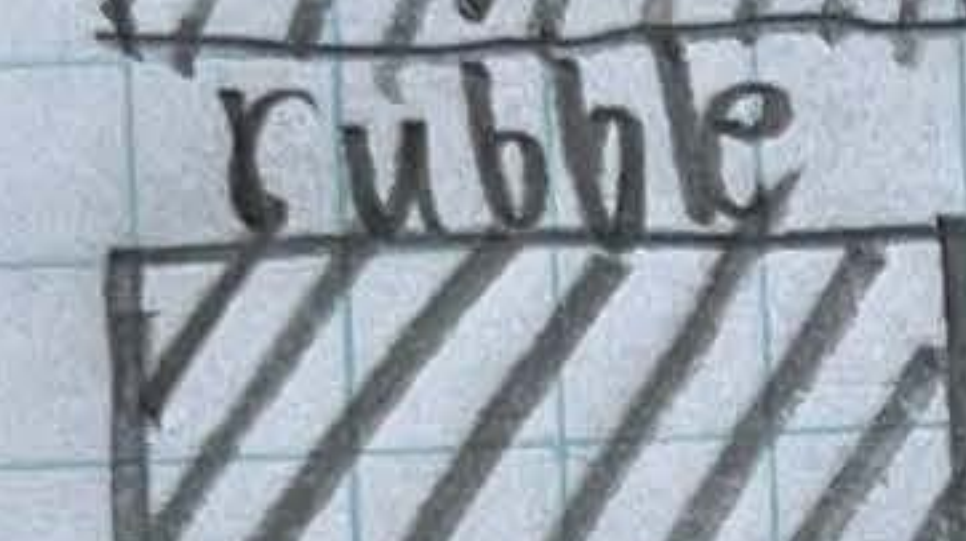Plan and section - INDICATIONS

Glazing	 wood	 shingles	 Panel	 Metal
Concrete Plaster		 Stone	 ashlar	 rubble
Masonry	 brick	 Block	 running bond	 stack bond
				 Ceramic tile

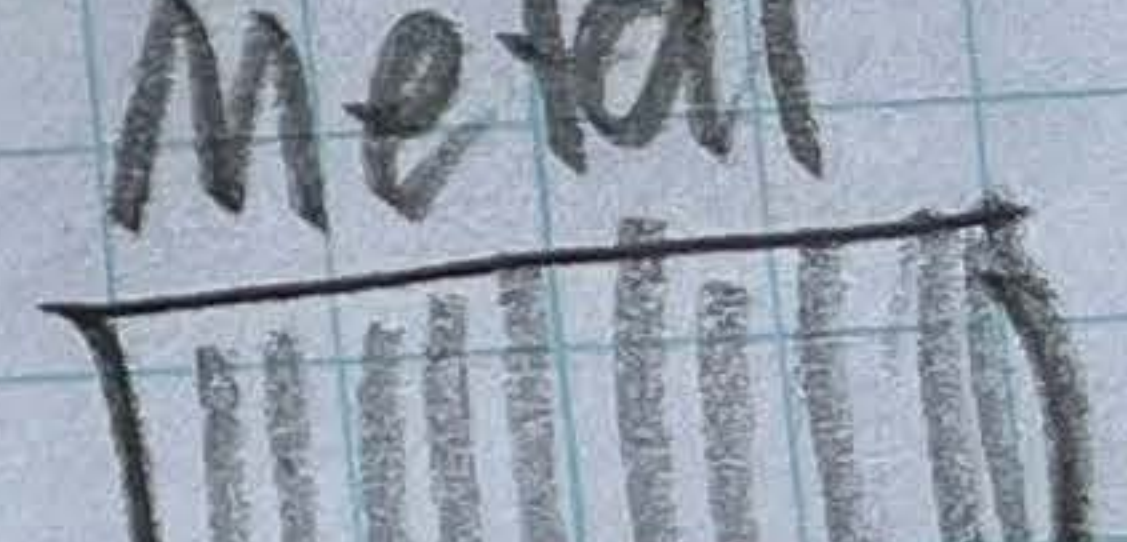


# U Shape

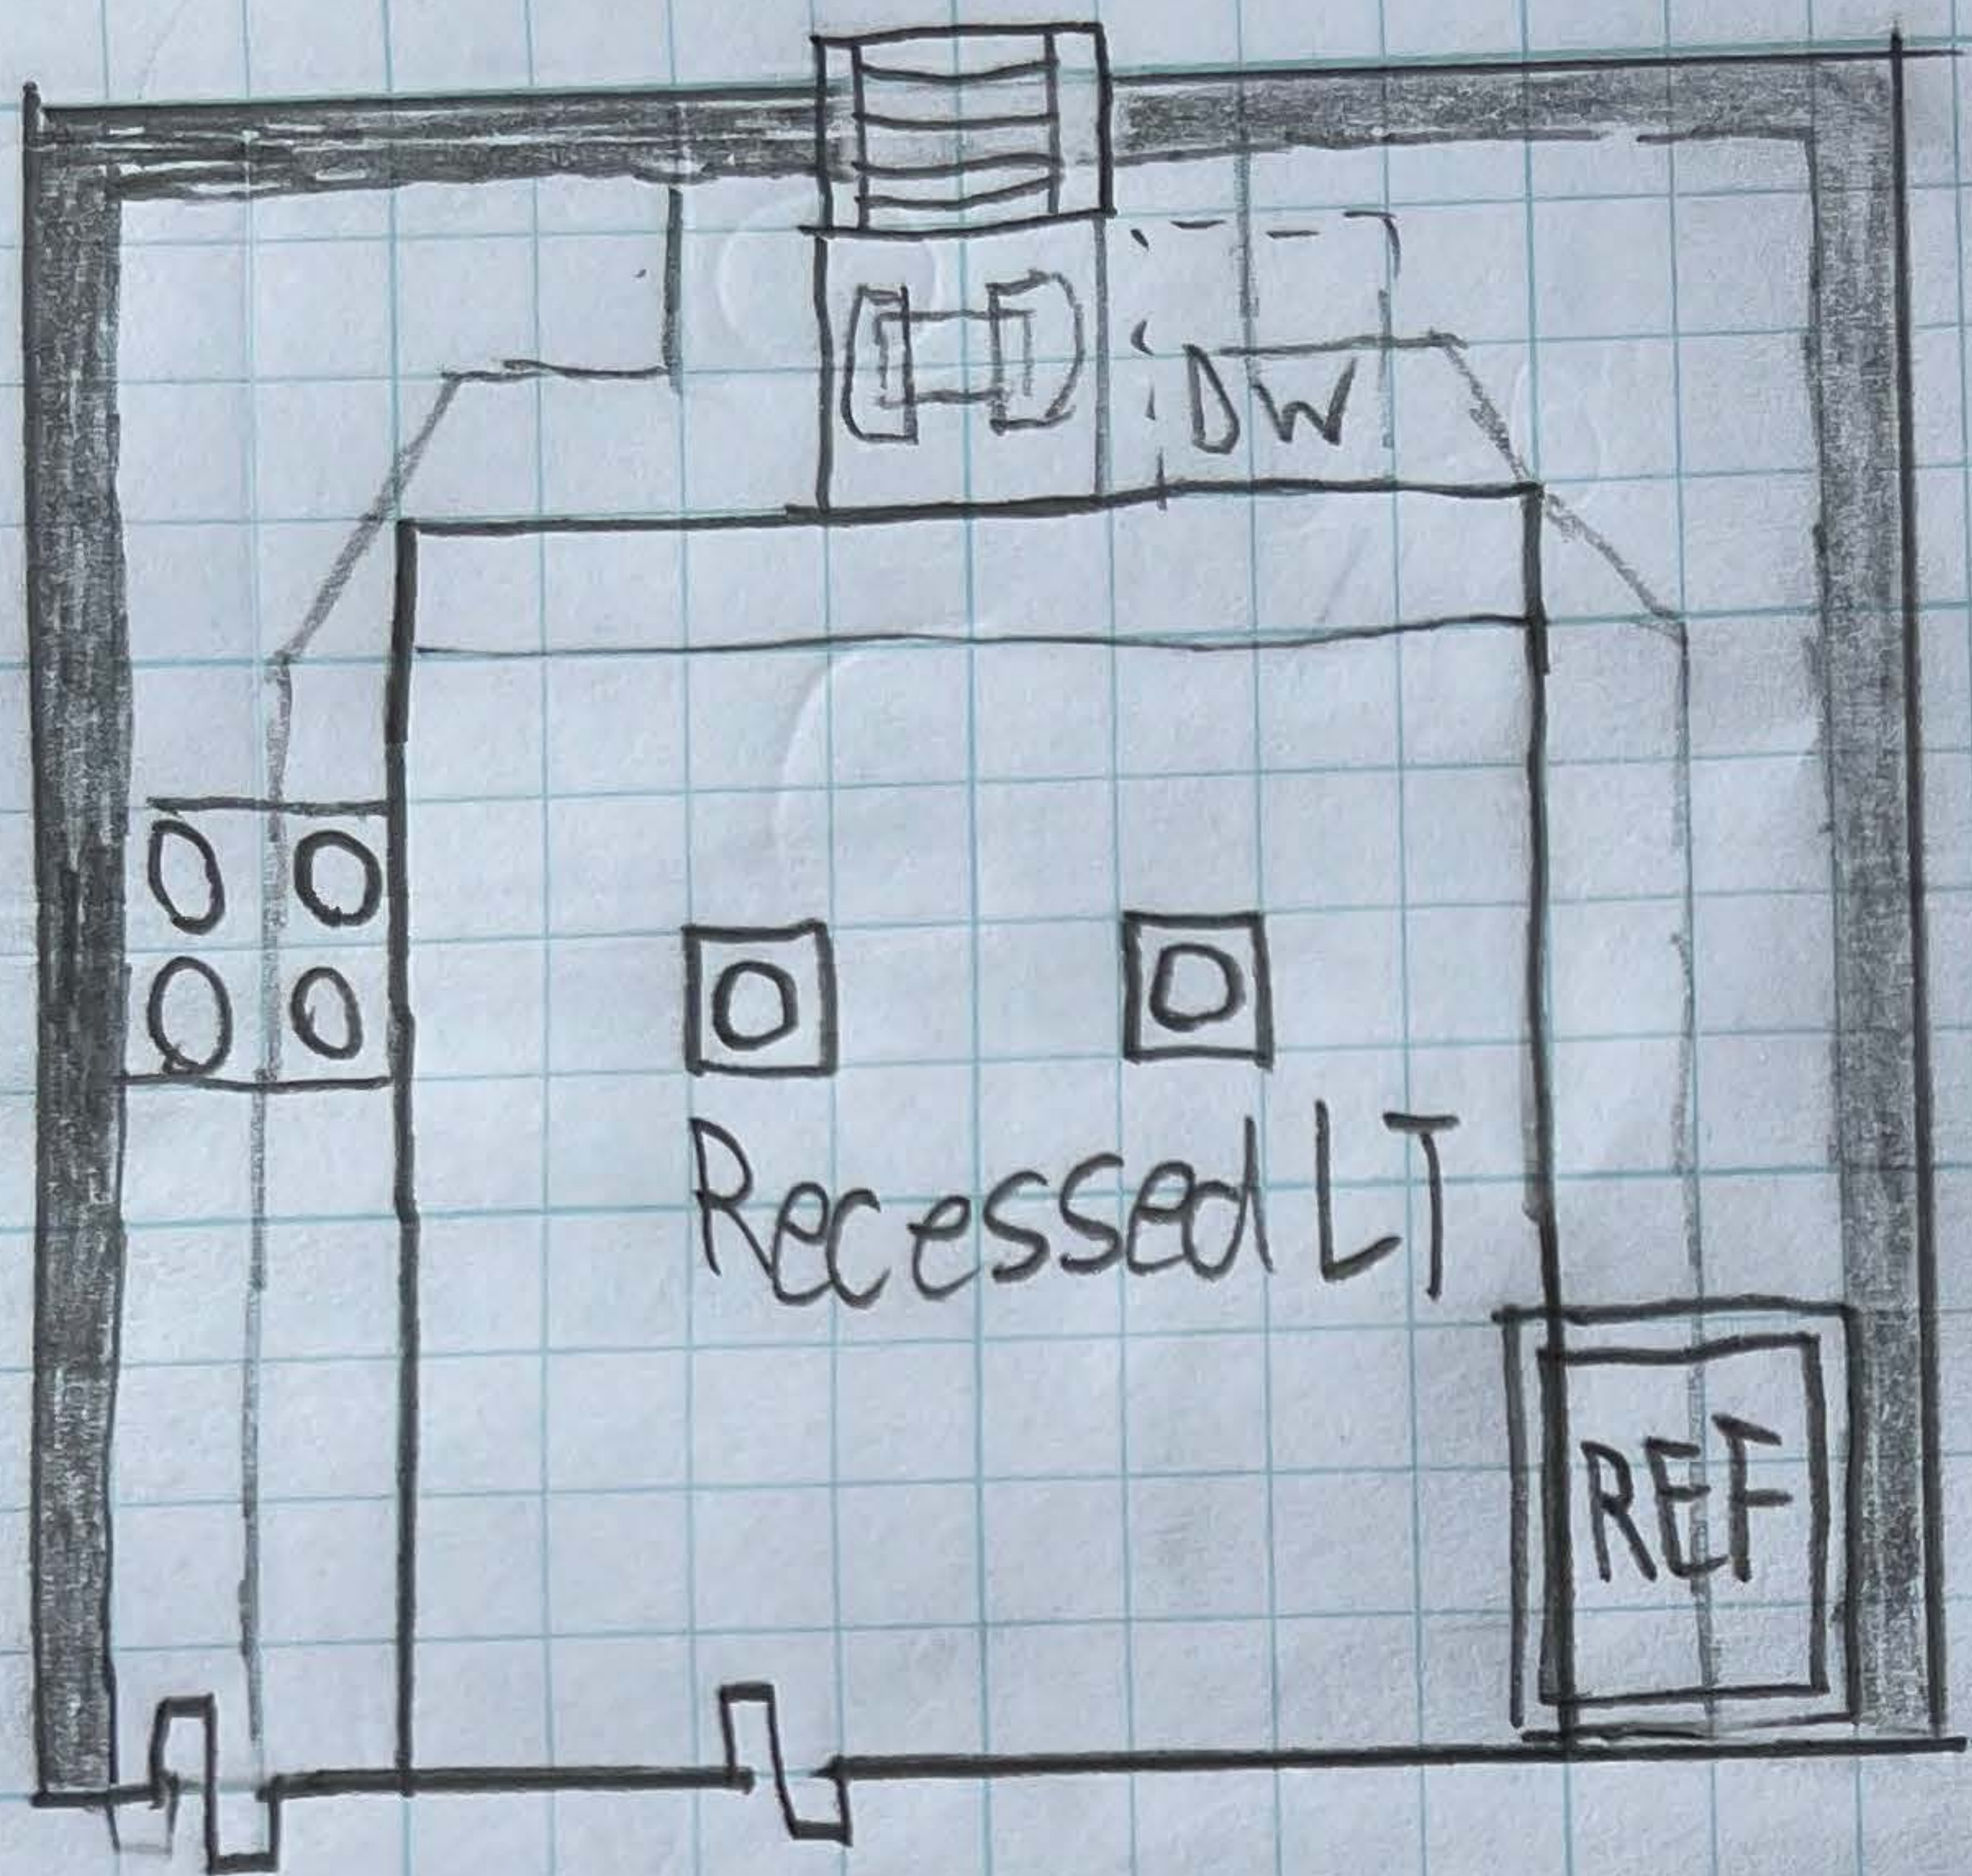


- Min 4'-0" Center
- 3'-0" Counter HT
- 2'-0" Counter Depth
- 1'-0" Wall Cabinet Depth
- 2'-6" Range
- 3'-0" Refrigerator
- 2'-0" Dishwasher

# L Shape

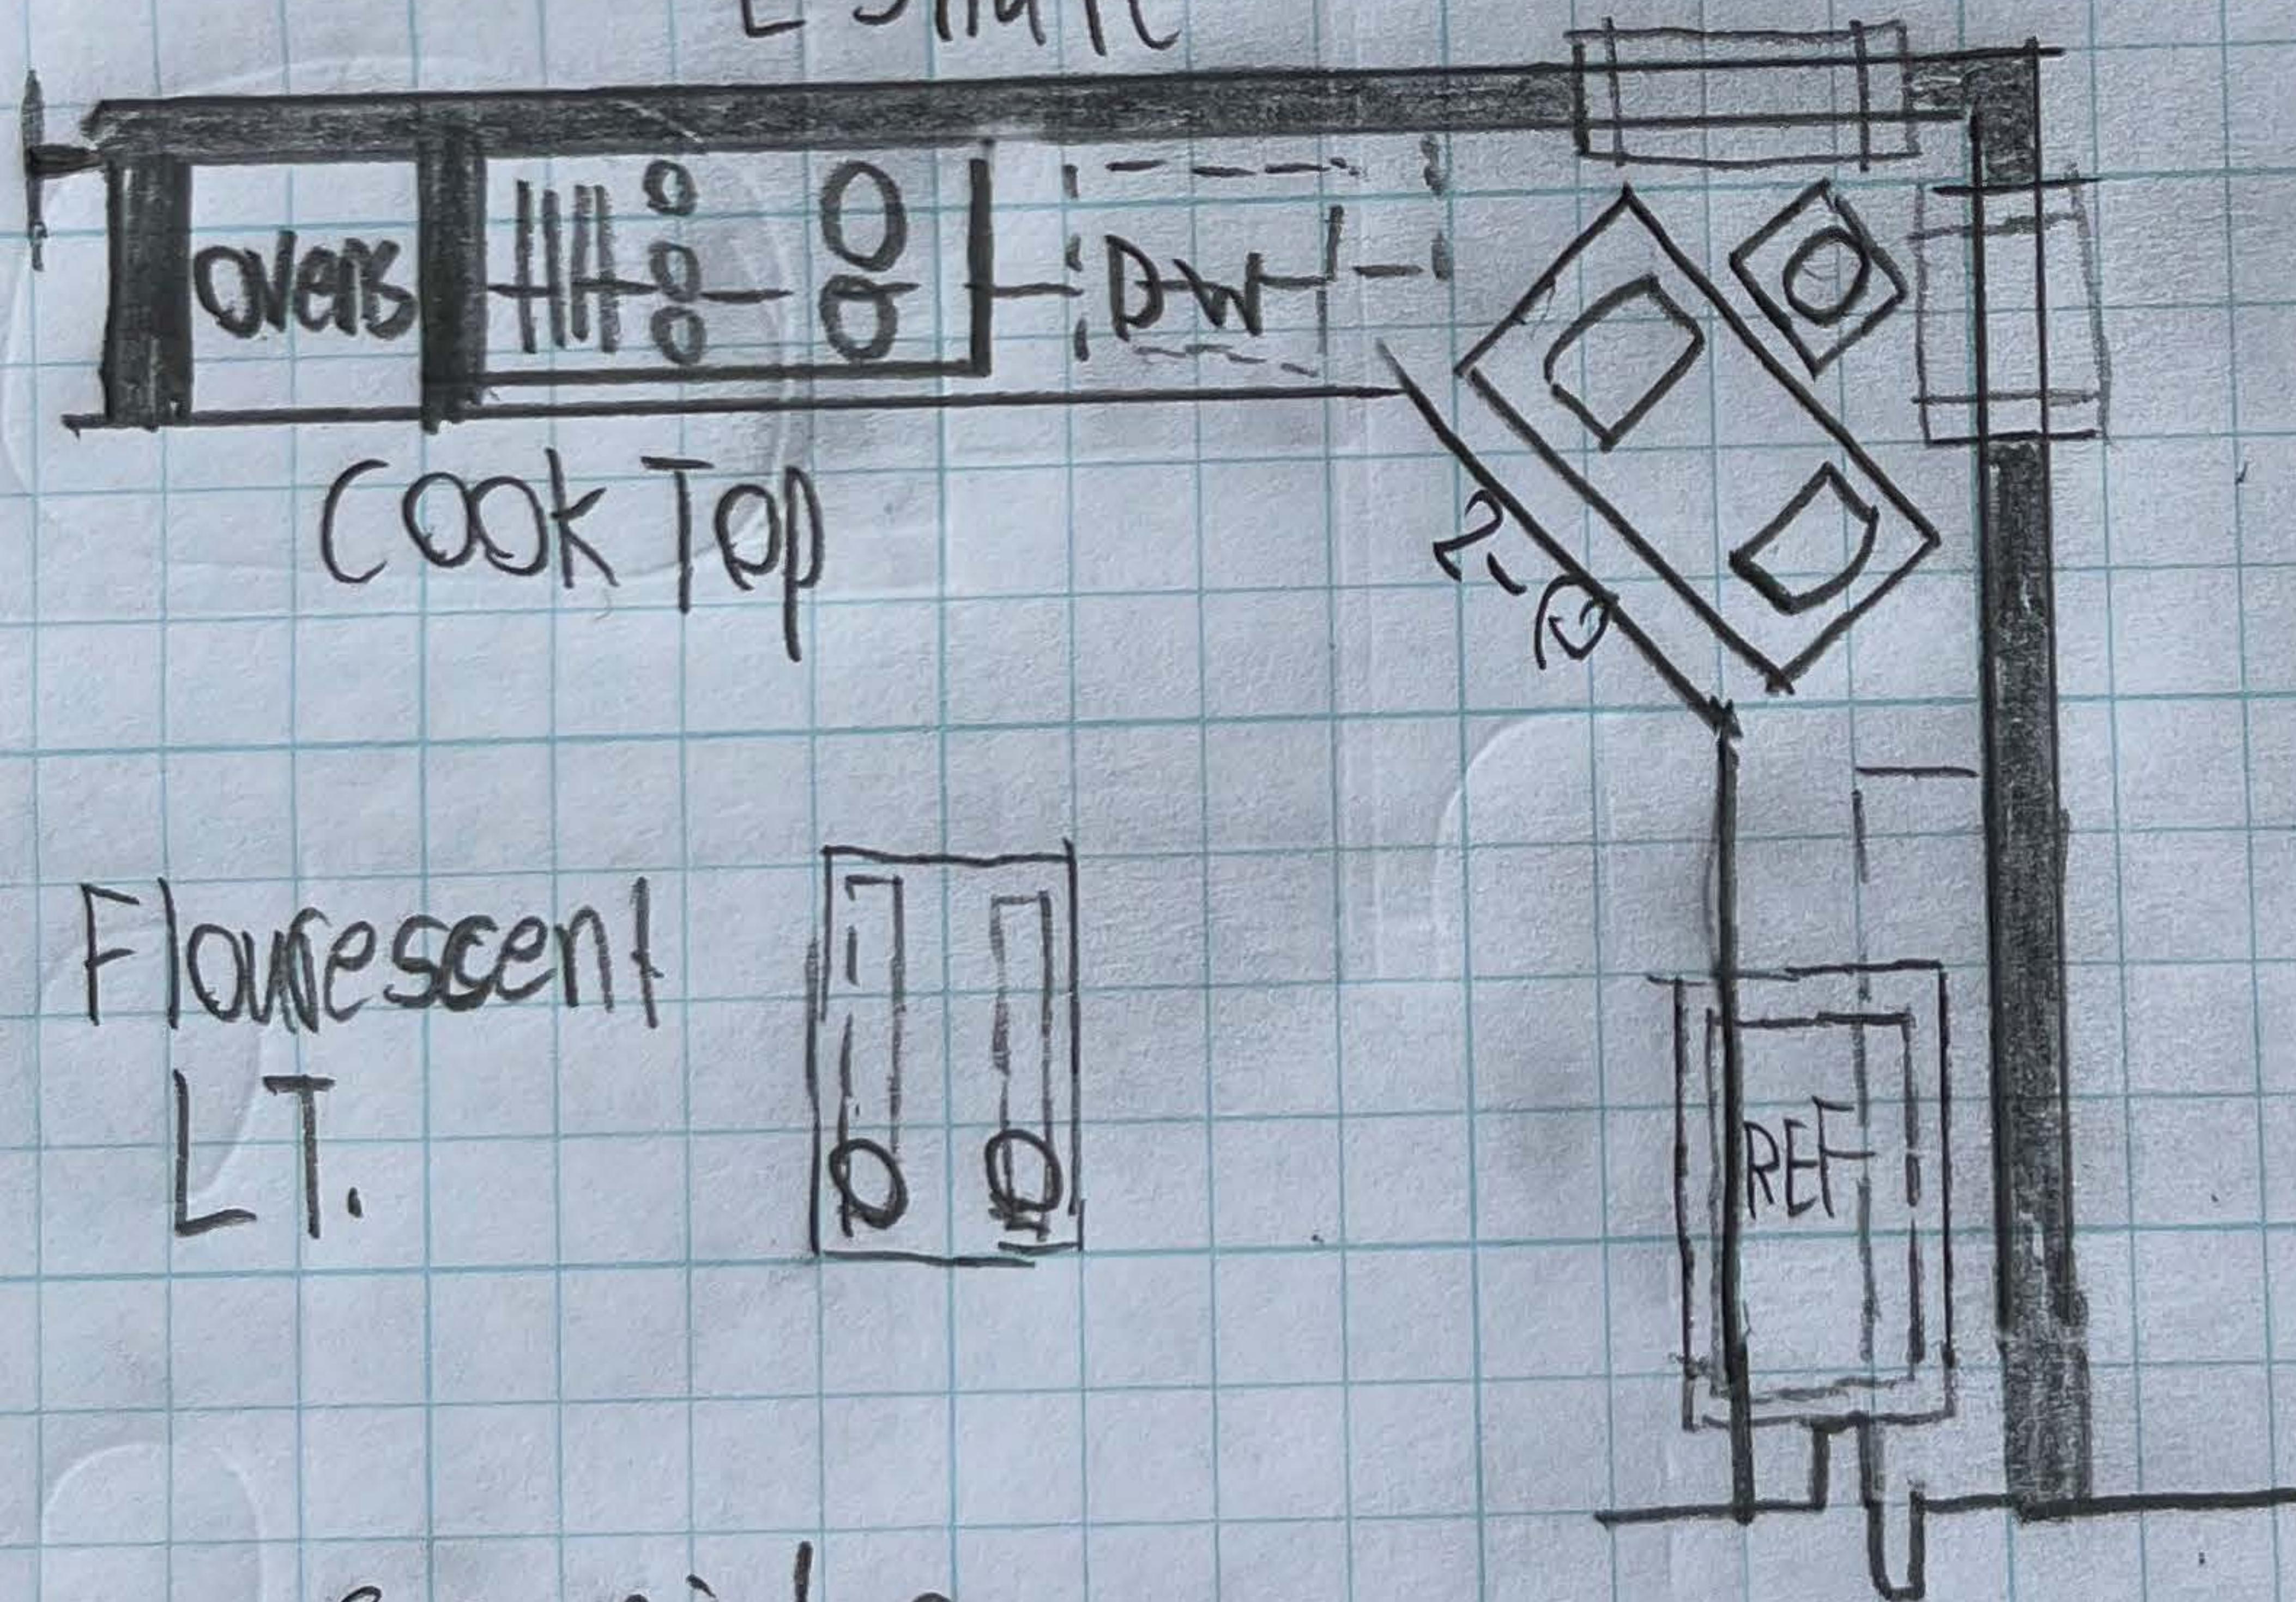



- Dimensions same as for U shape
- 2'-0" Ovens
- 2'-6" Cook top

# Corridor

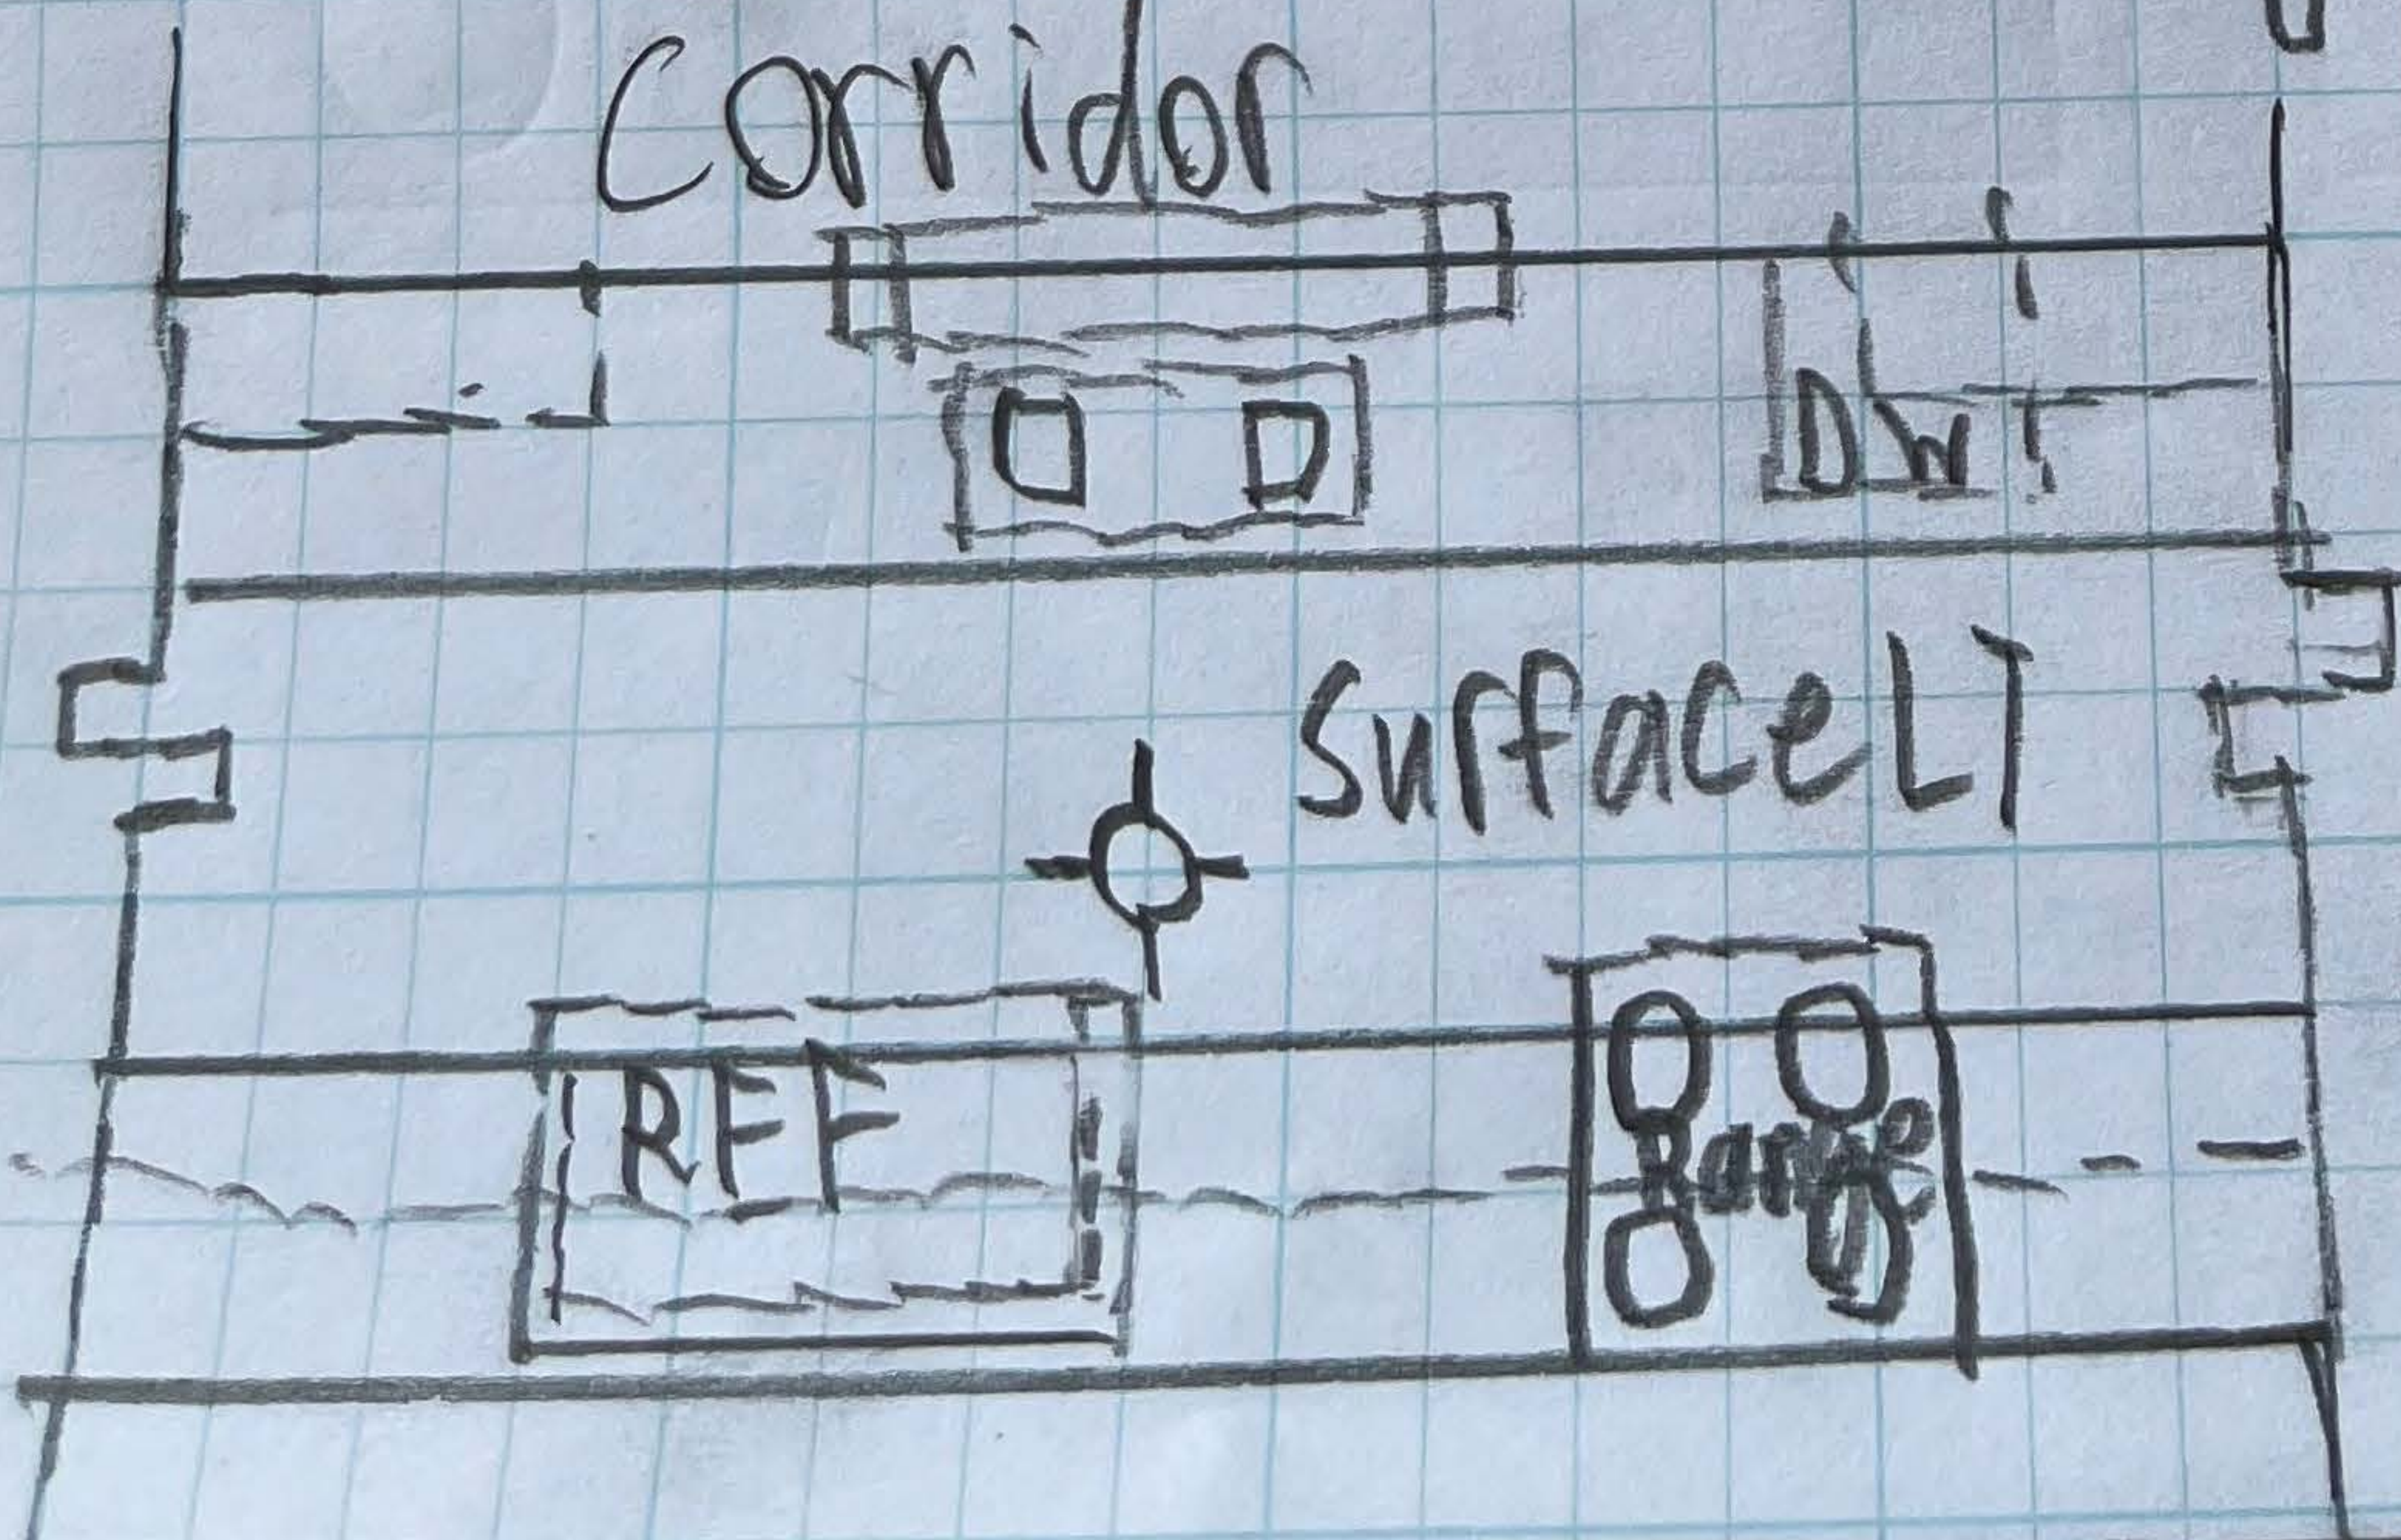


- Corridor
- 8'-0" Min Length
- 4'-0" Min Aisle



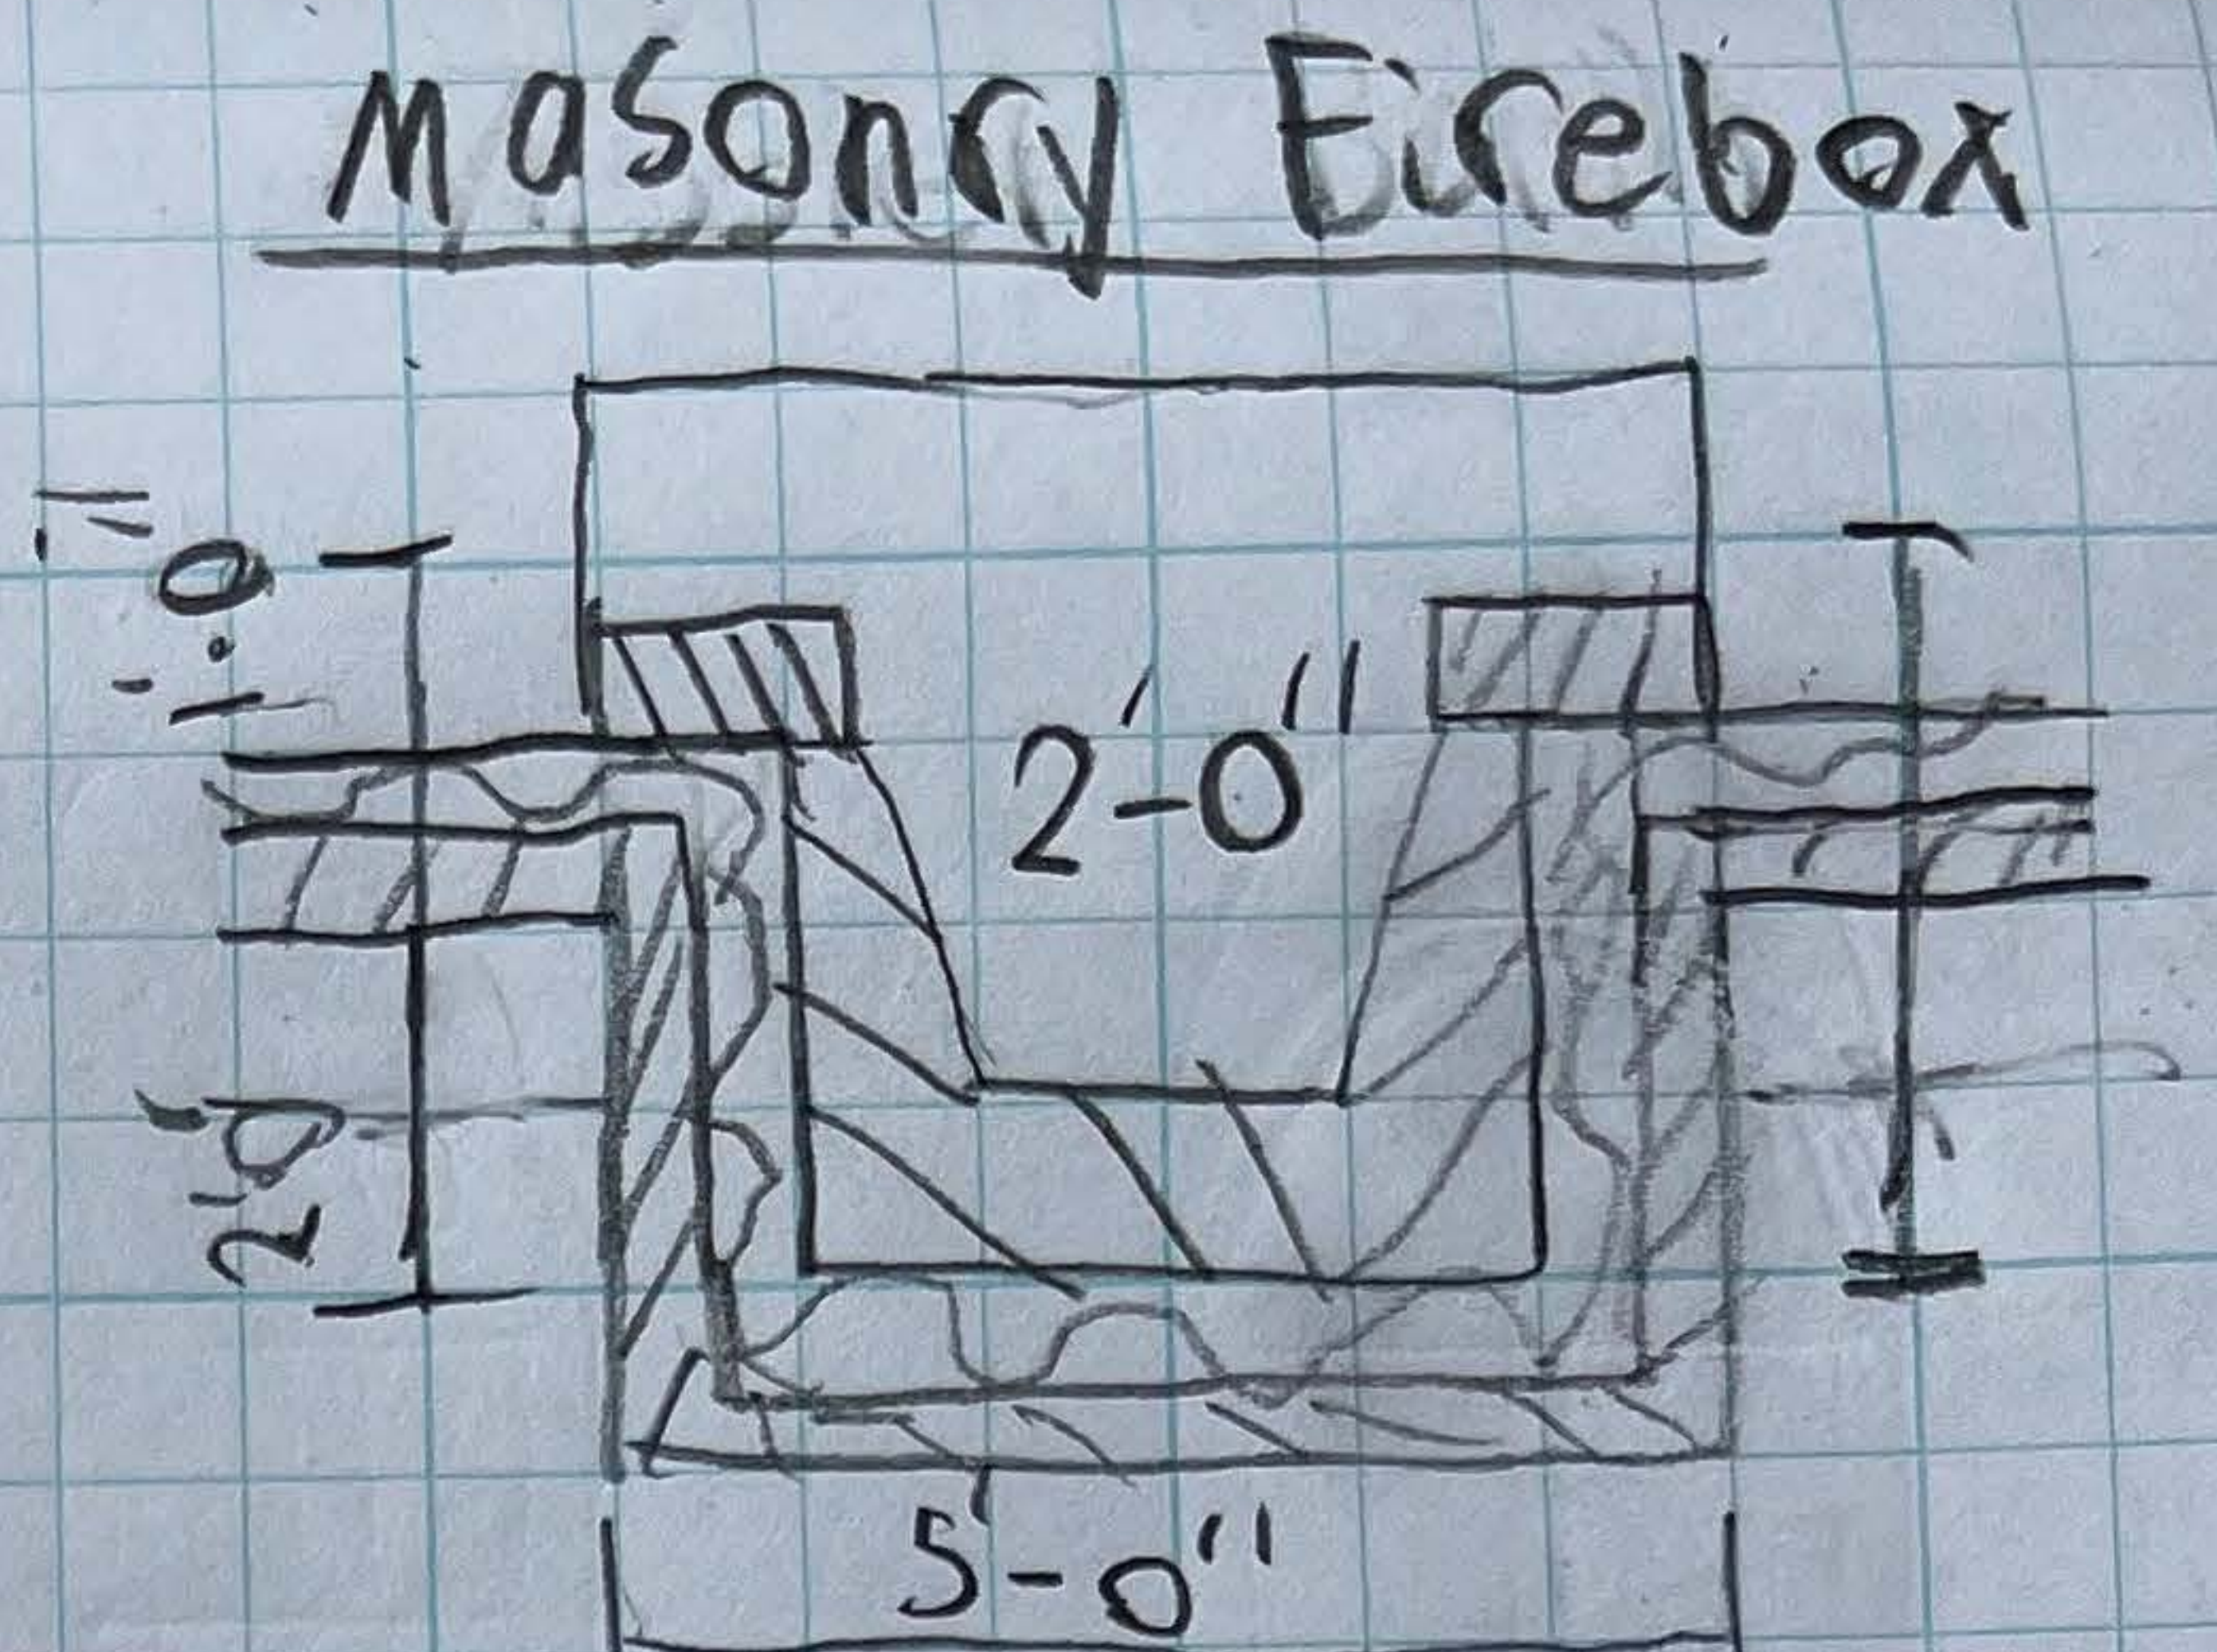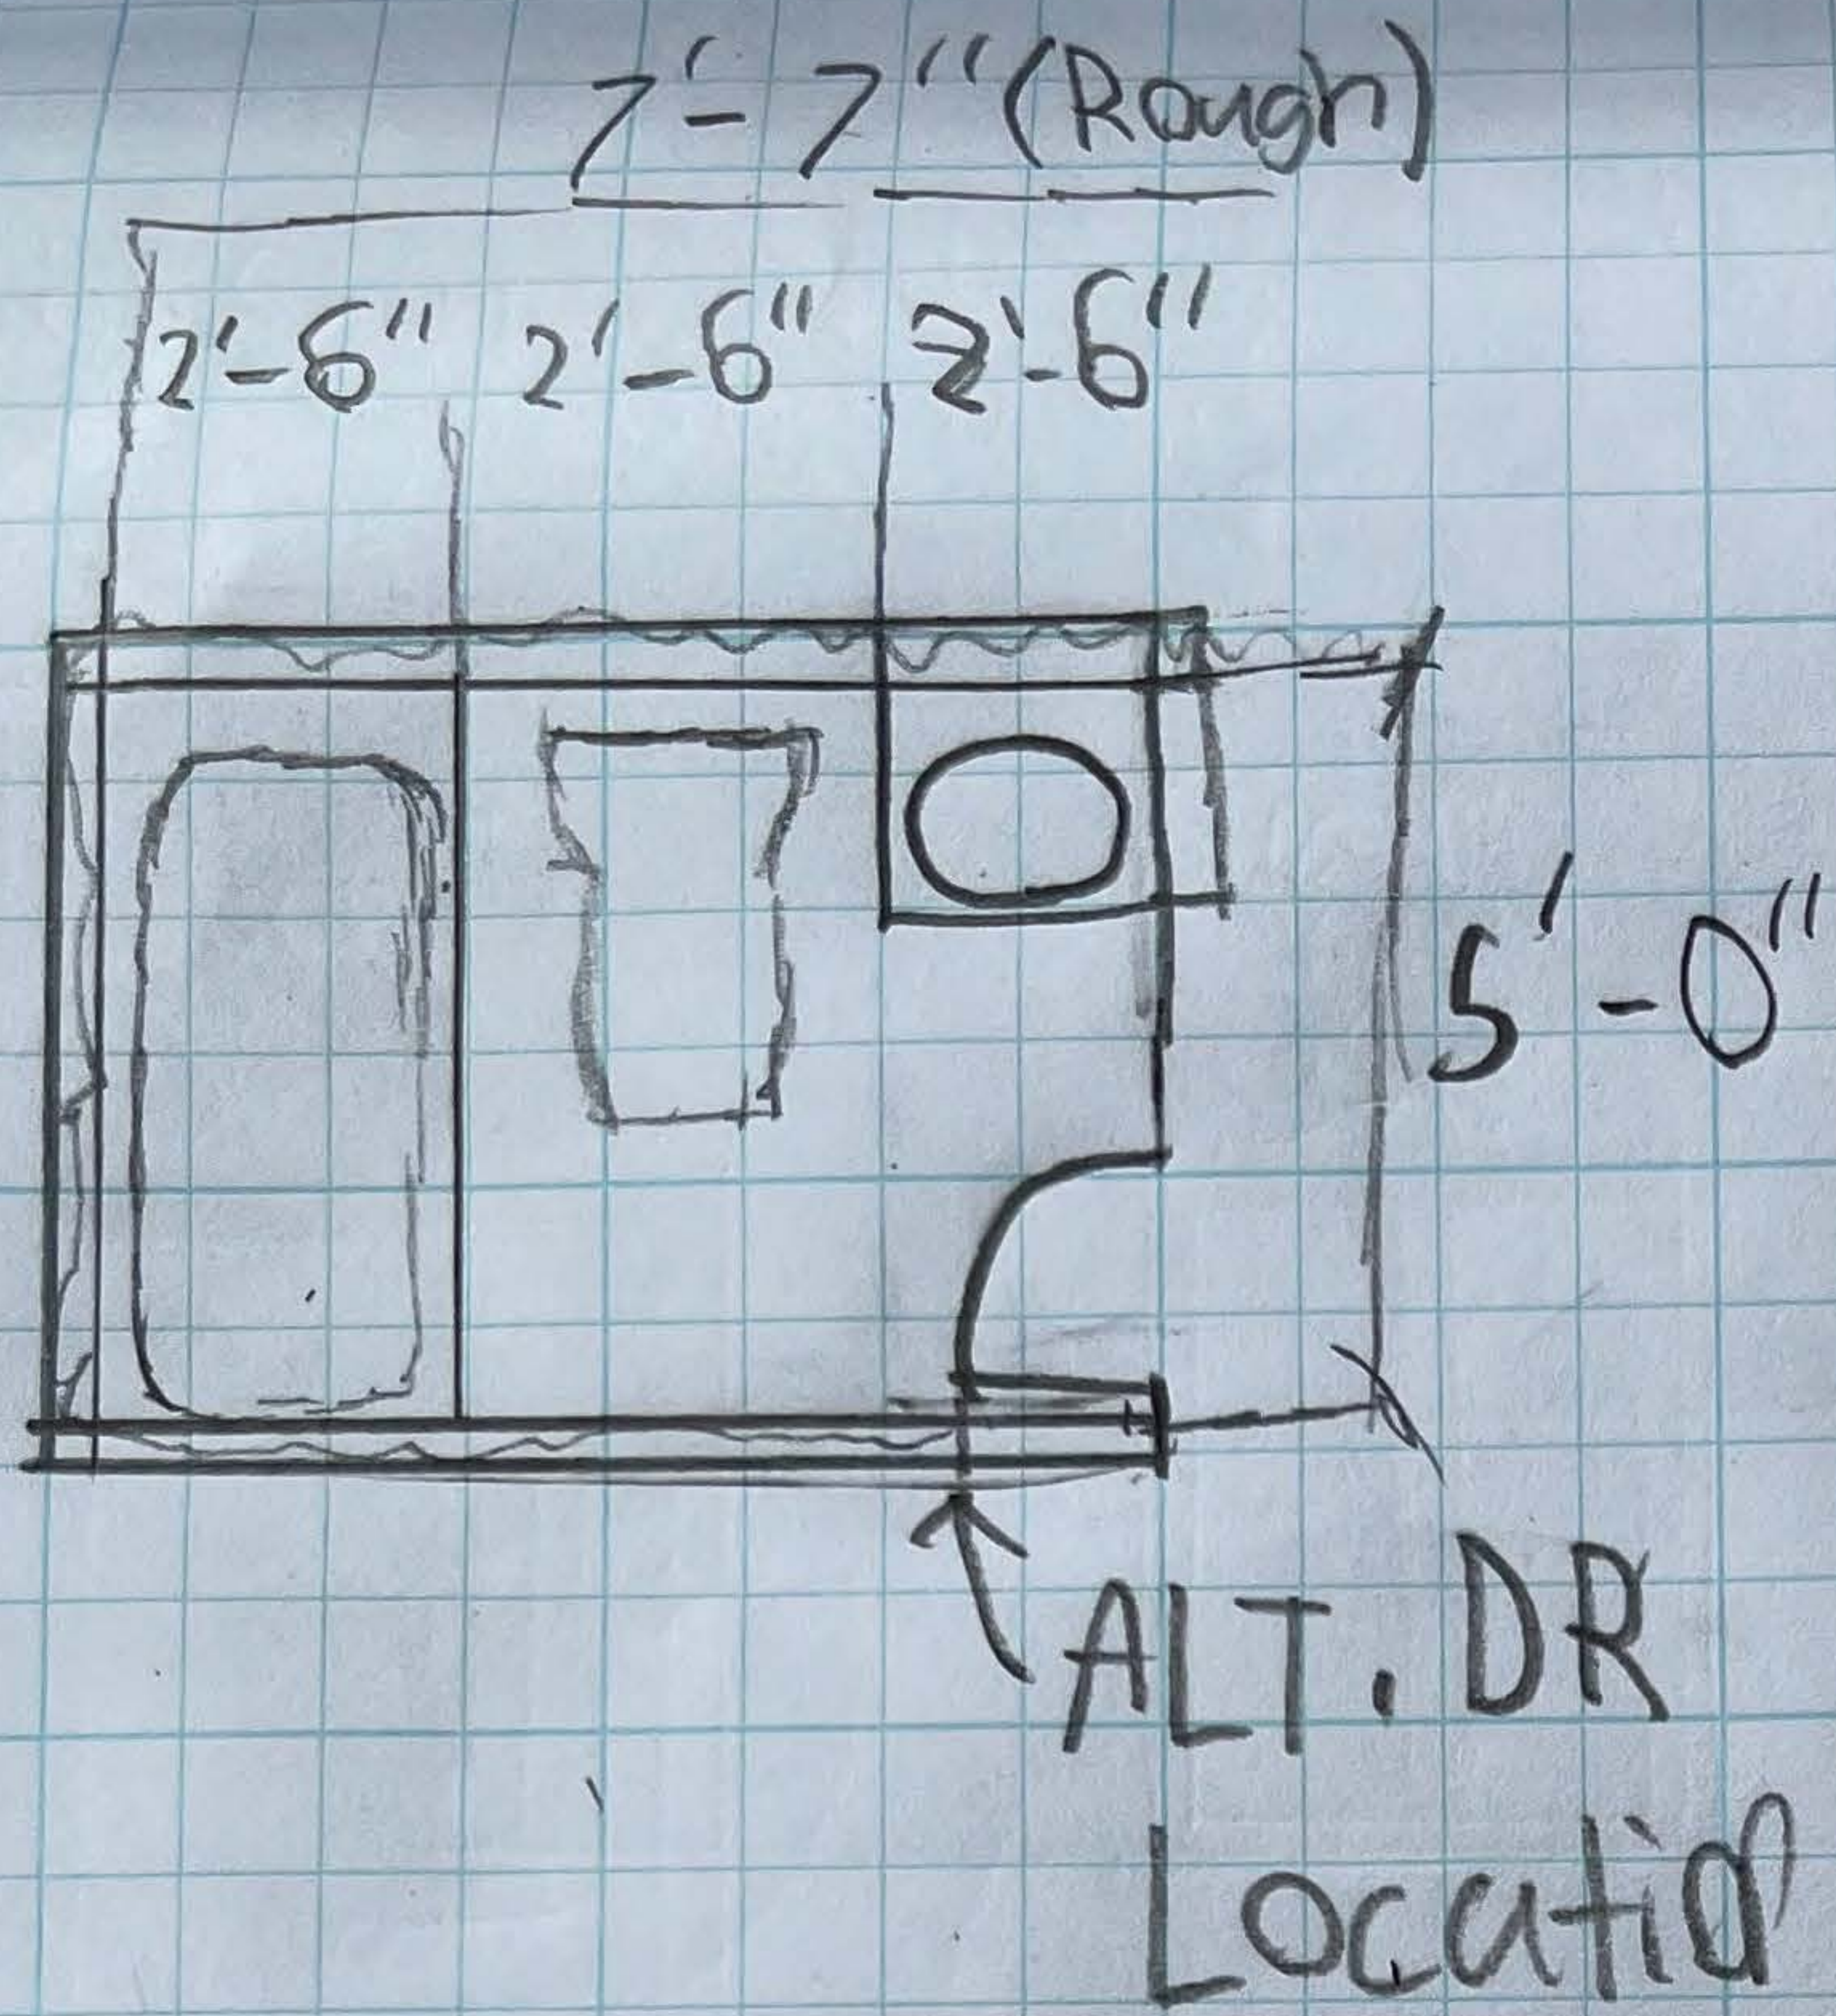

$1/4" = 2'-0"$

Full Bath Min Layout

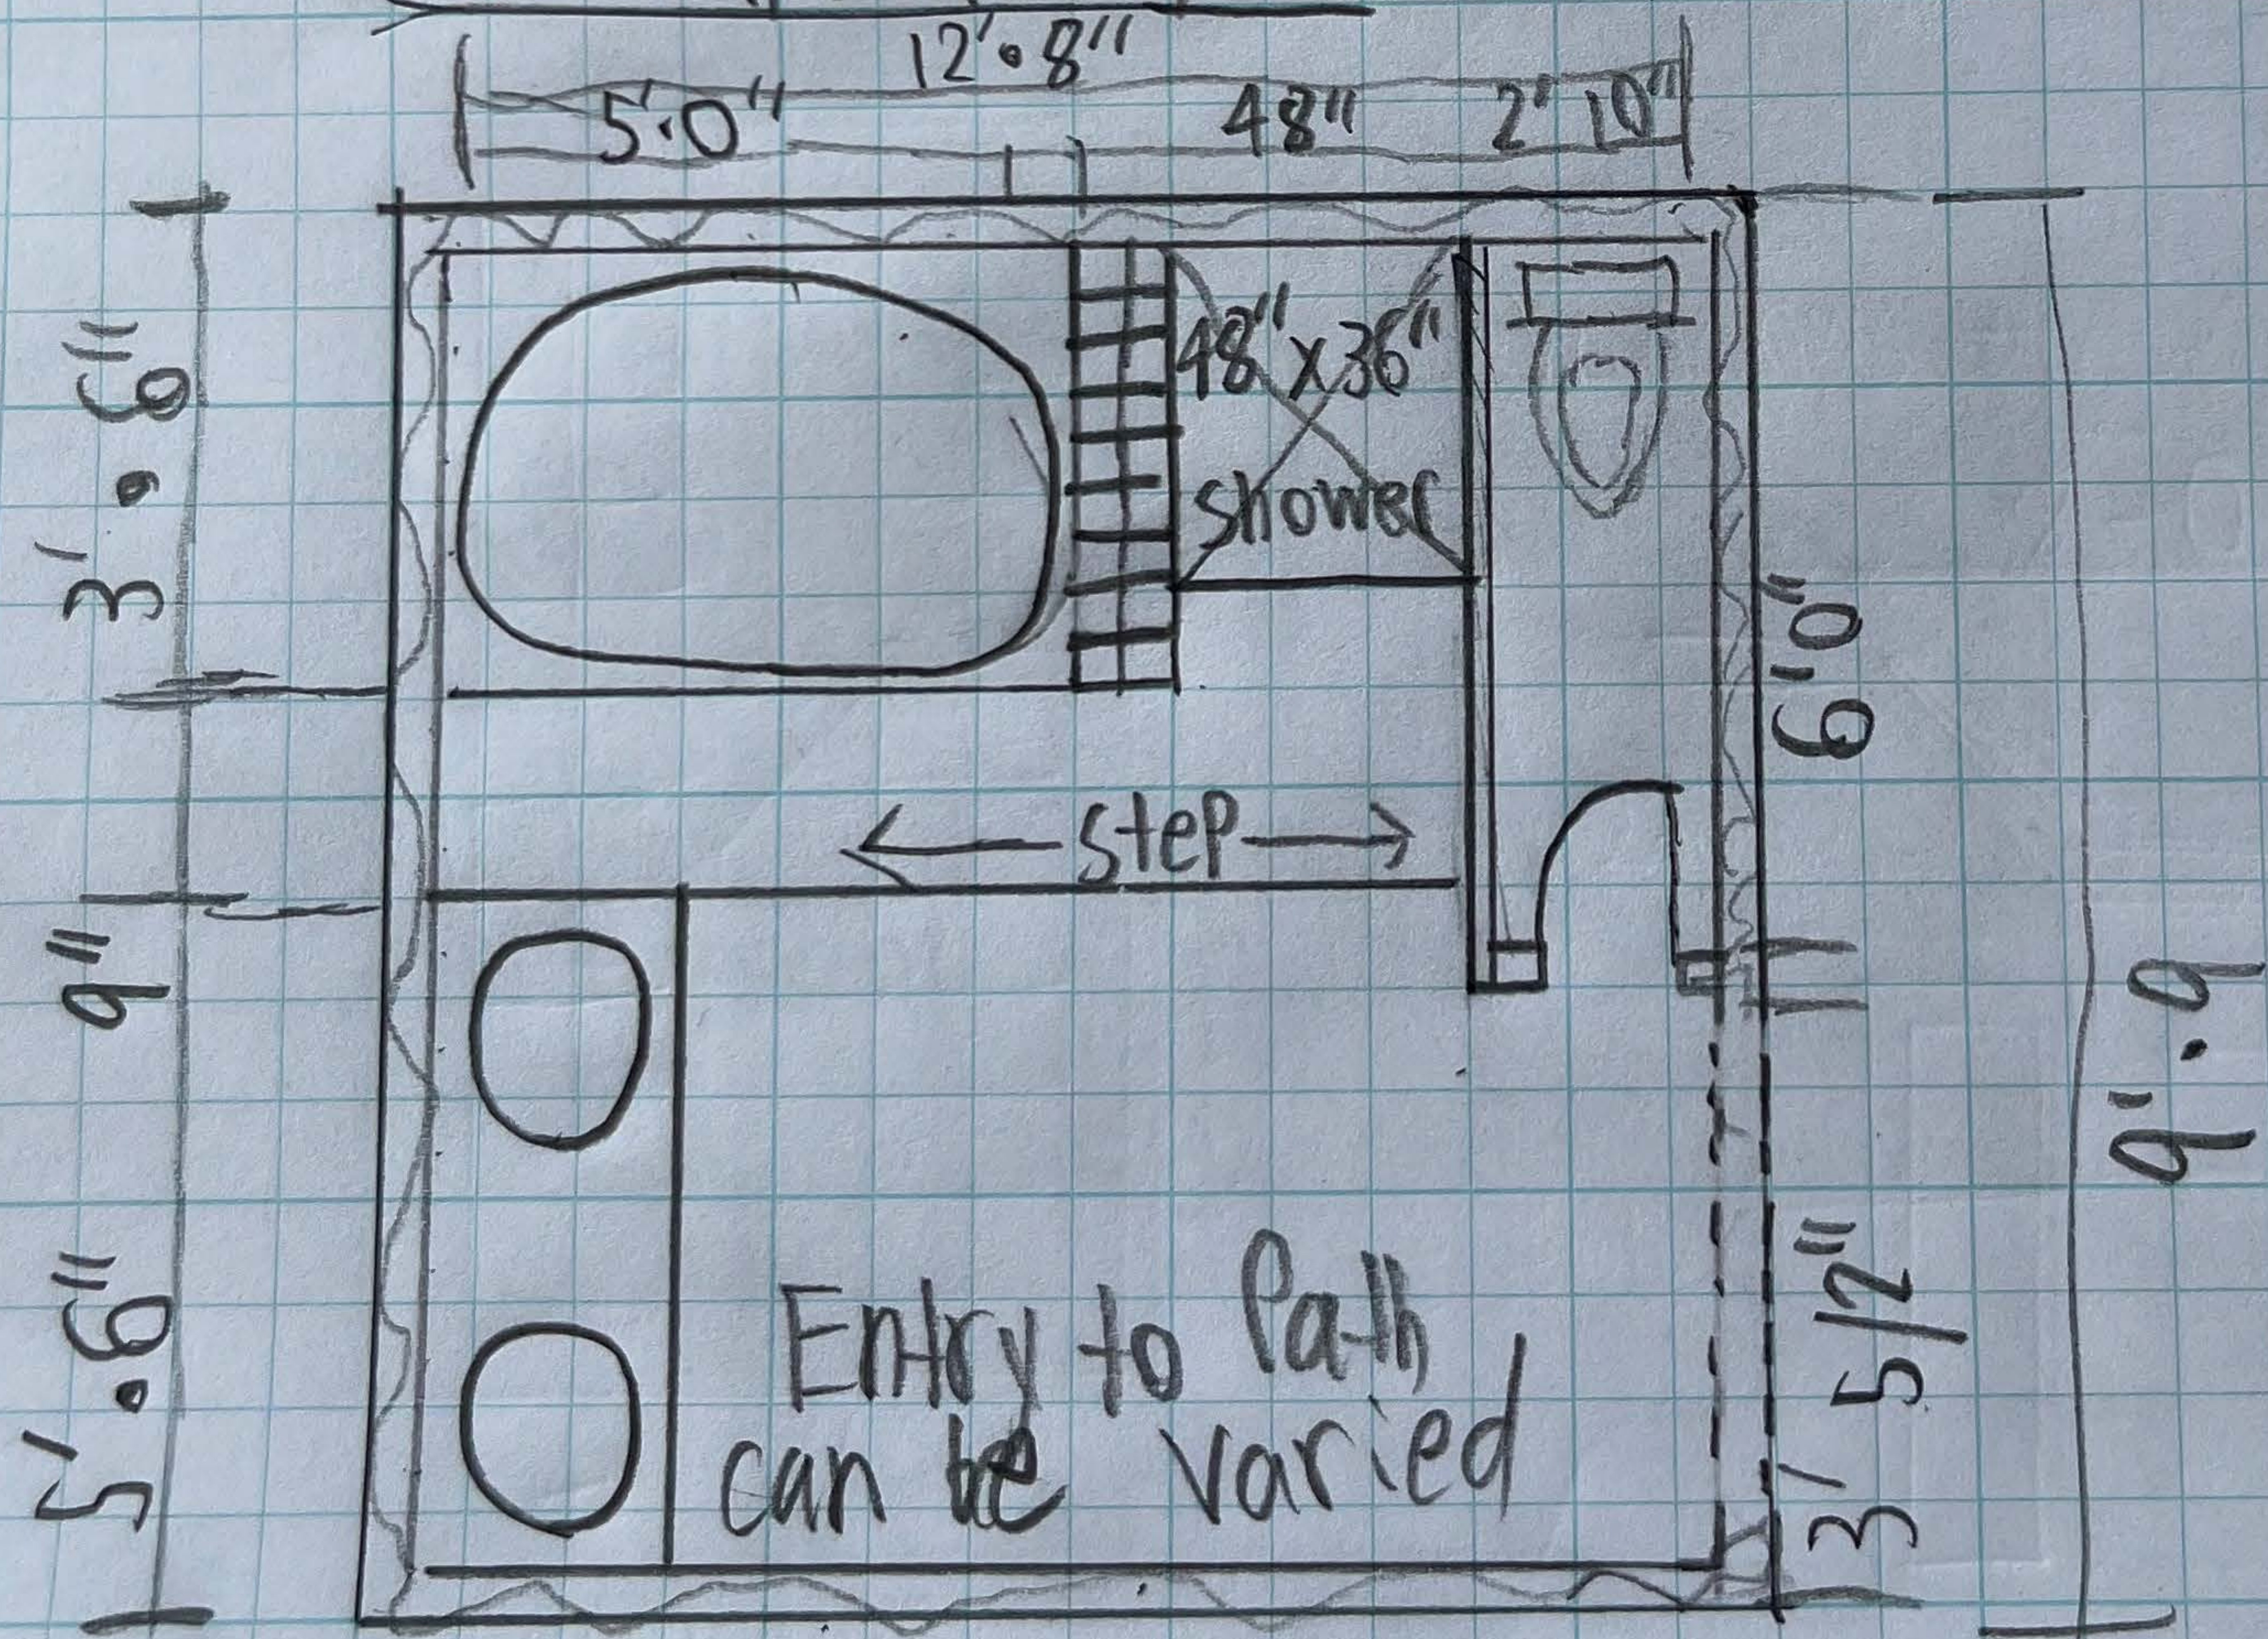


Master Bath




Doors and windows are typically Hung 6'-8" above Floor U.N.C



Sliding glass door  
5'-0"

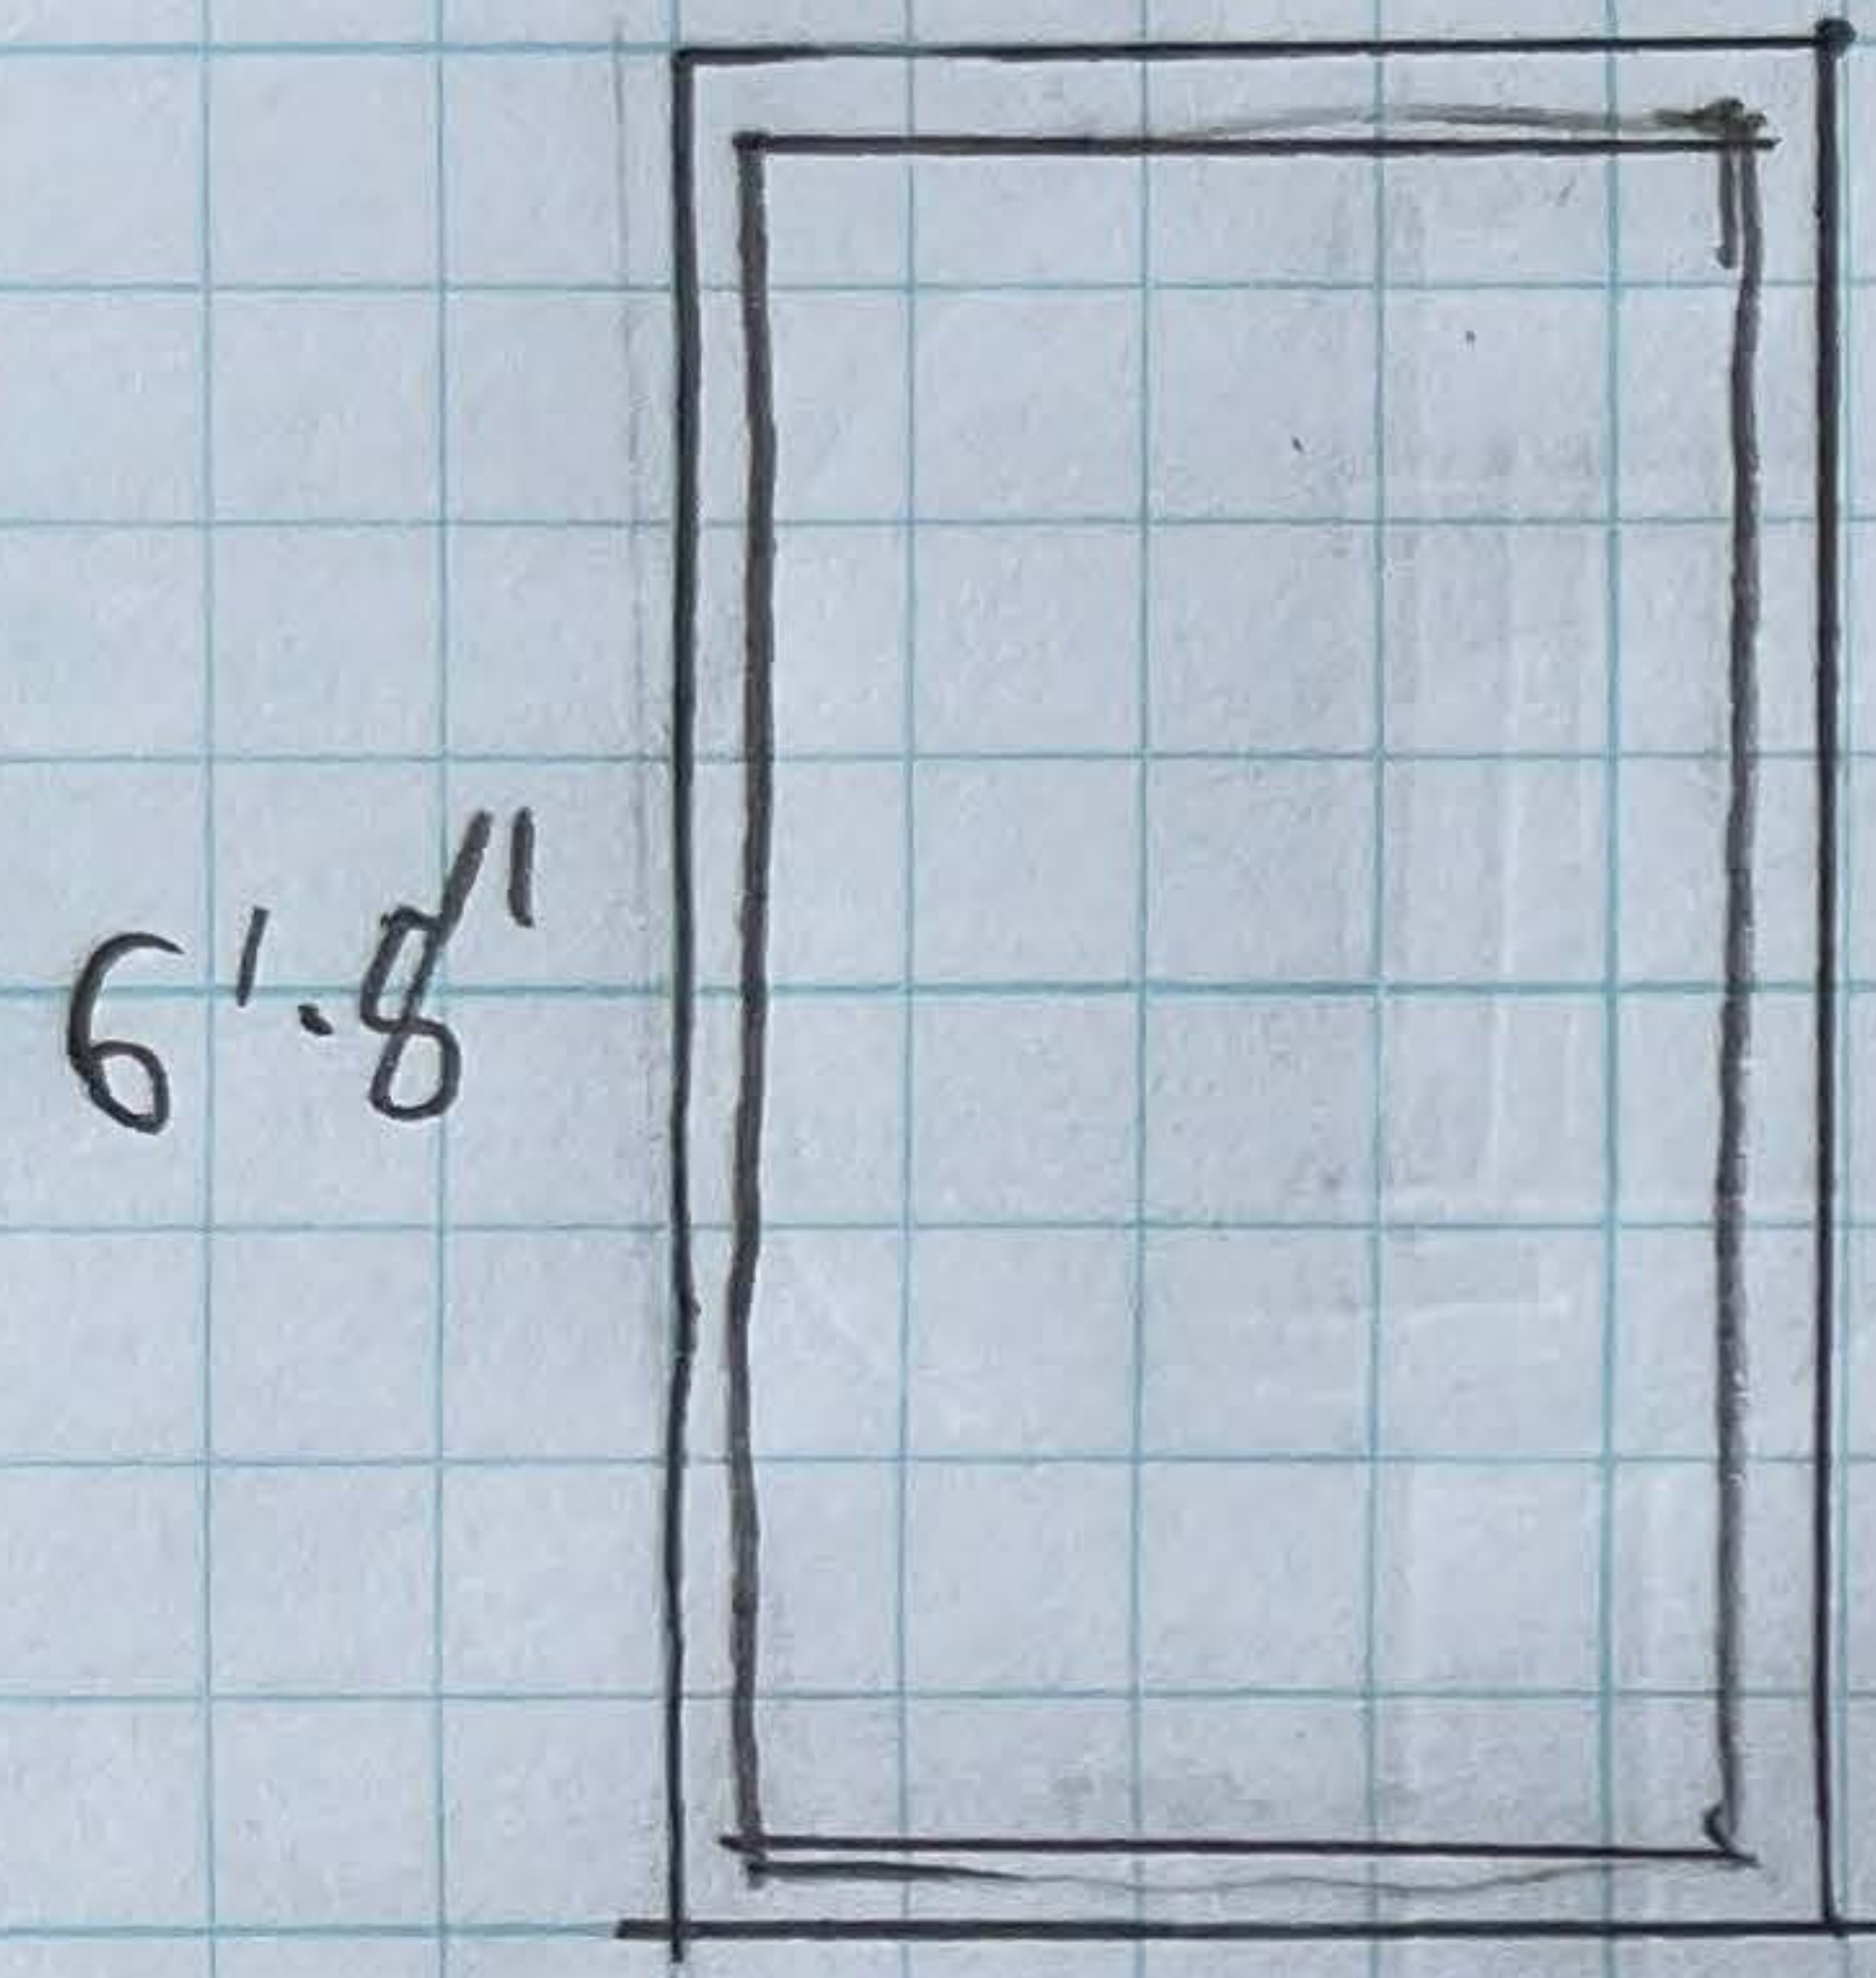


Sliding window  
3'-0"

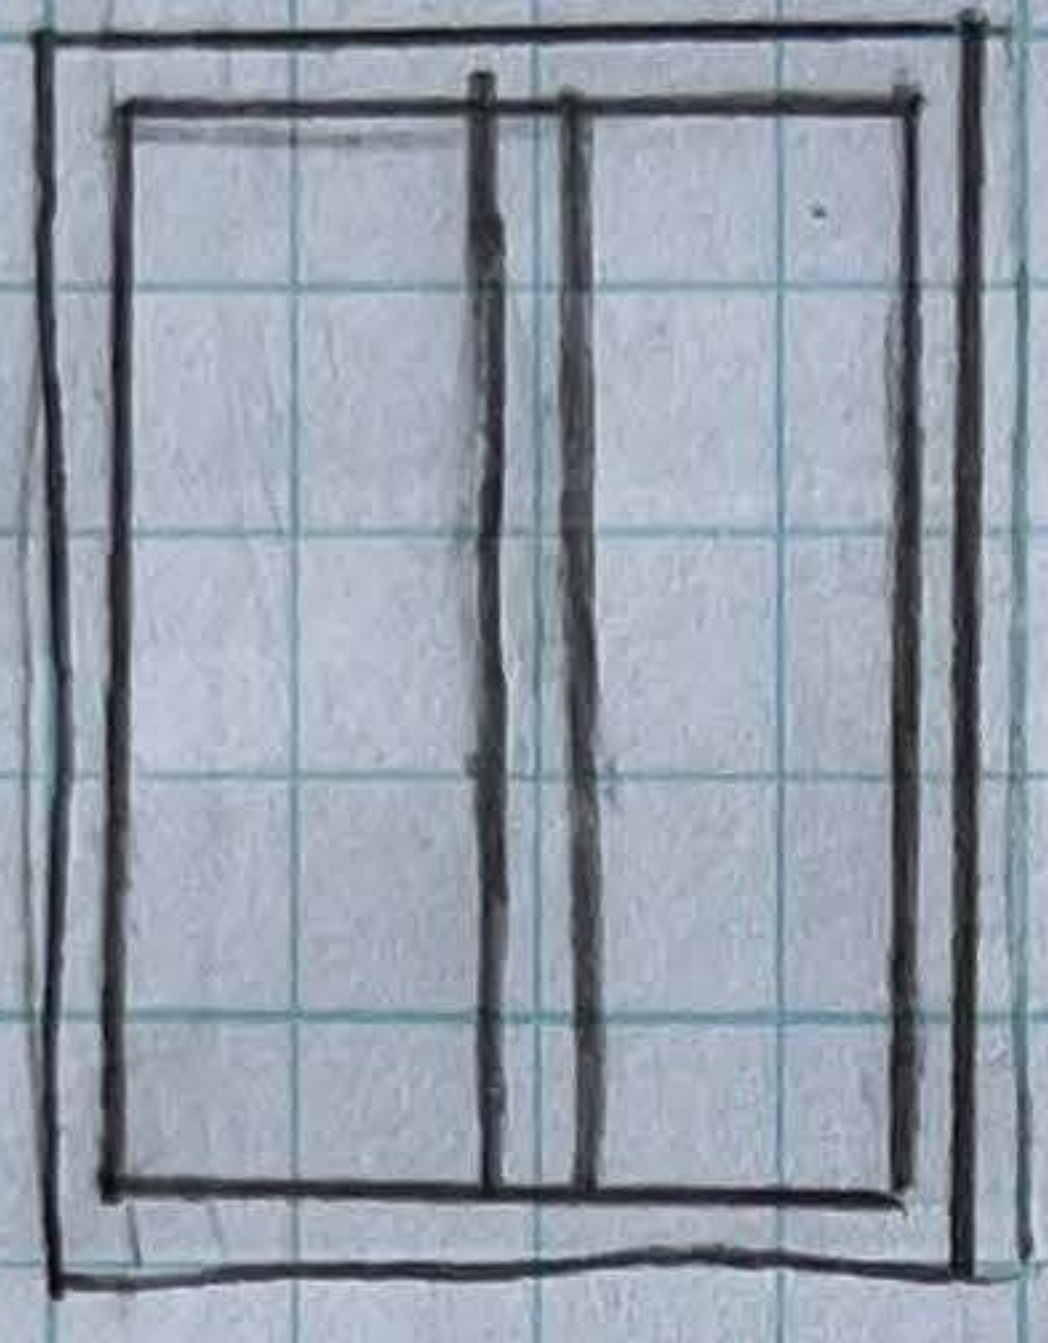

Single Hung  
2'-0"

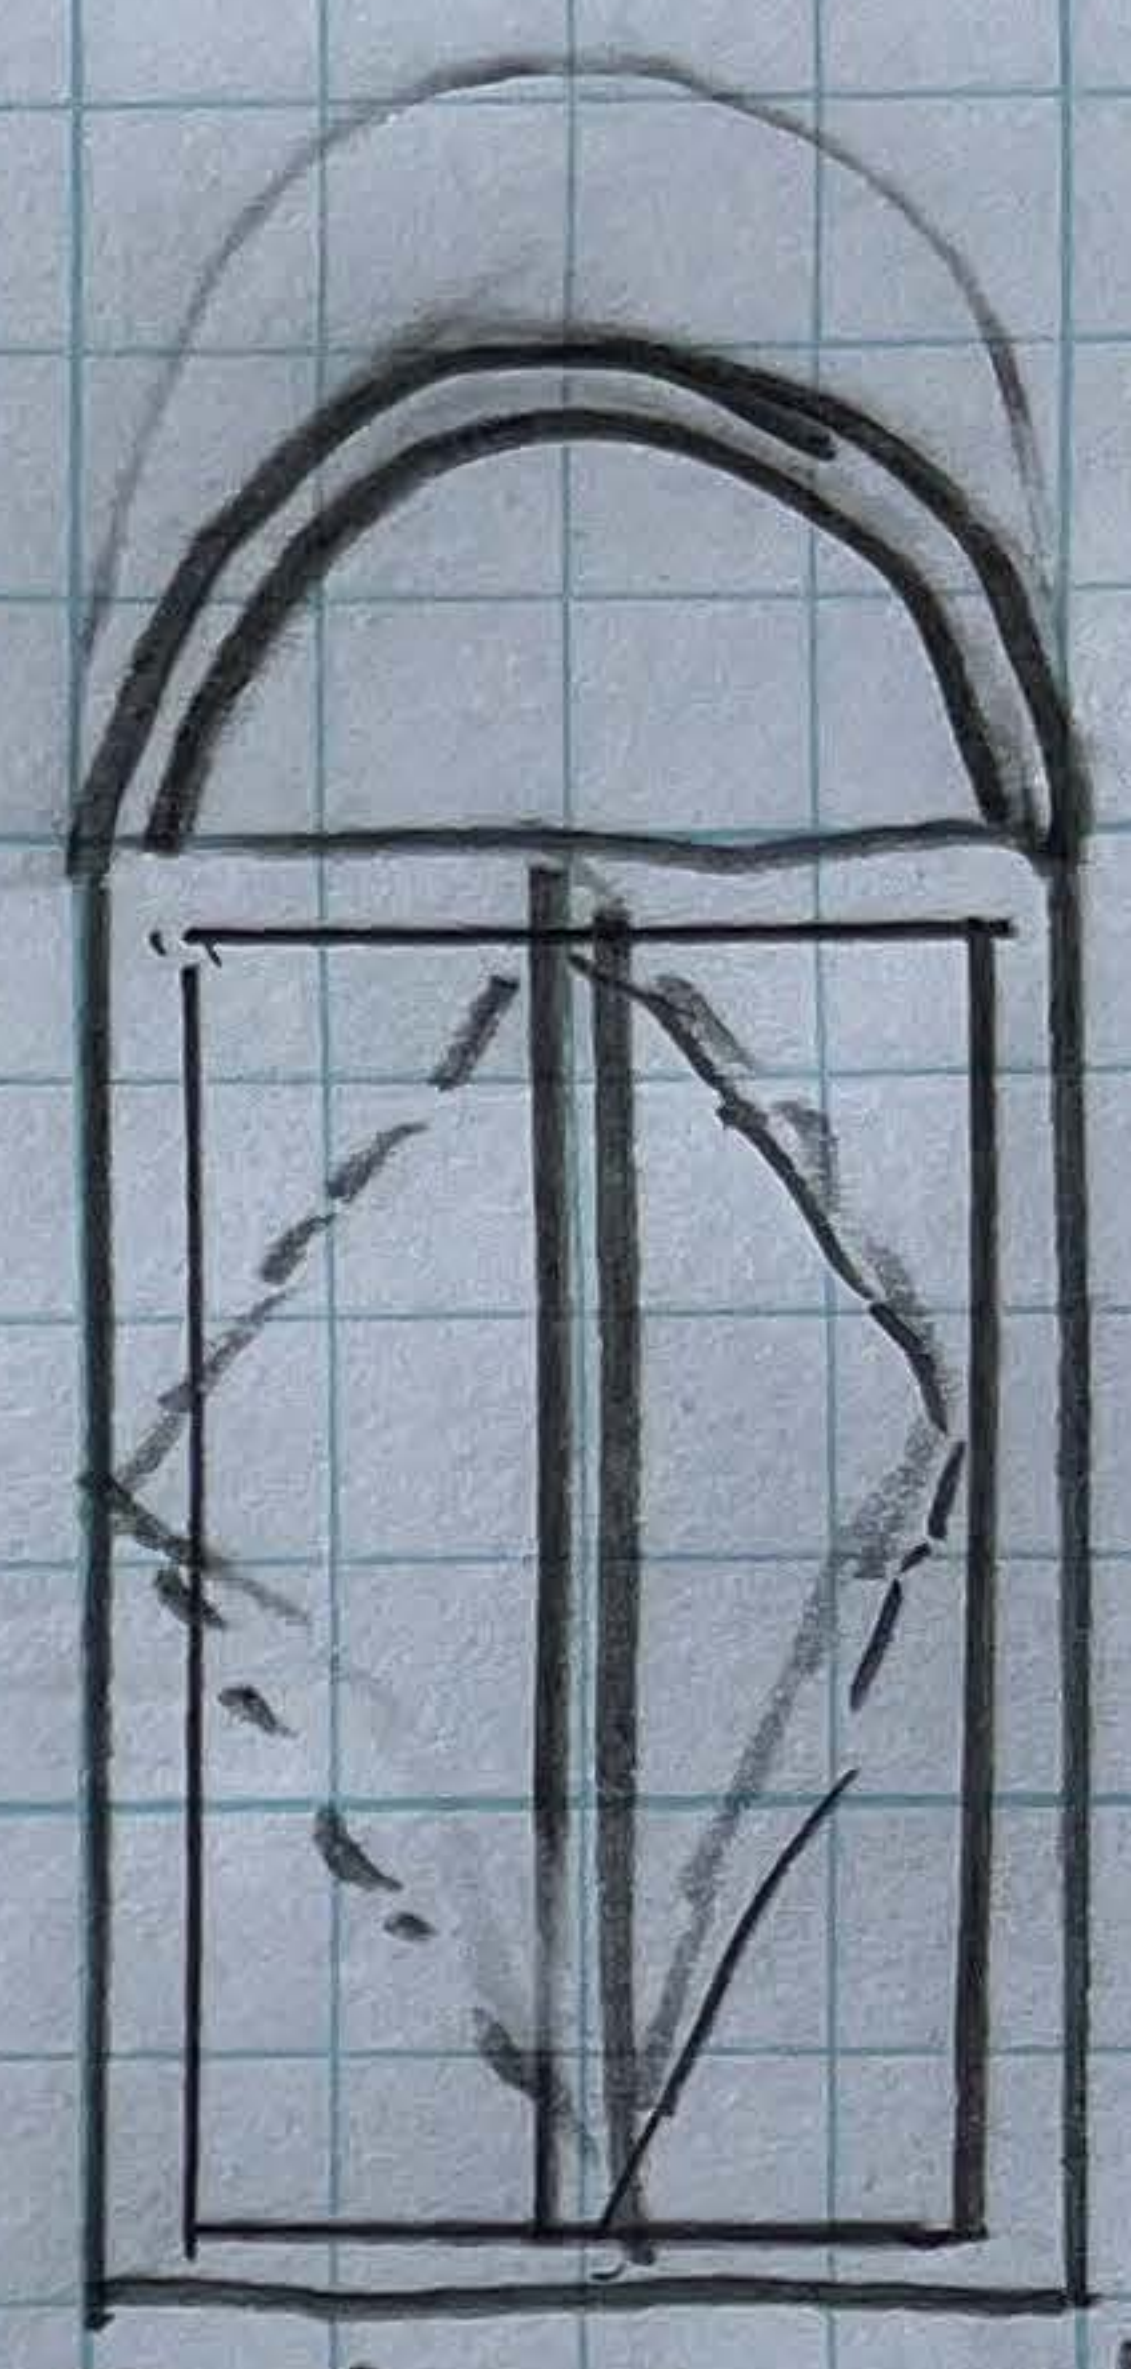
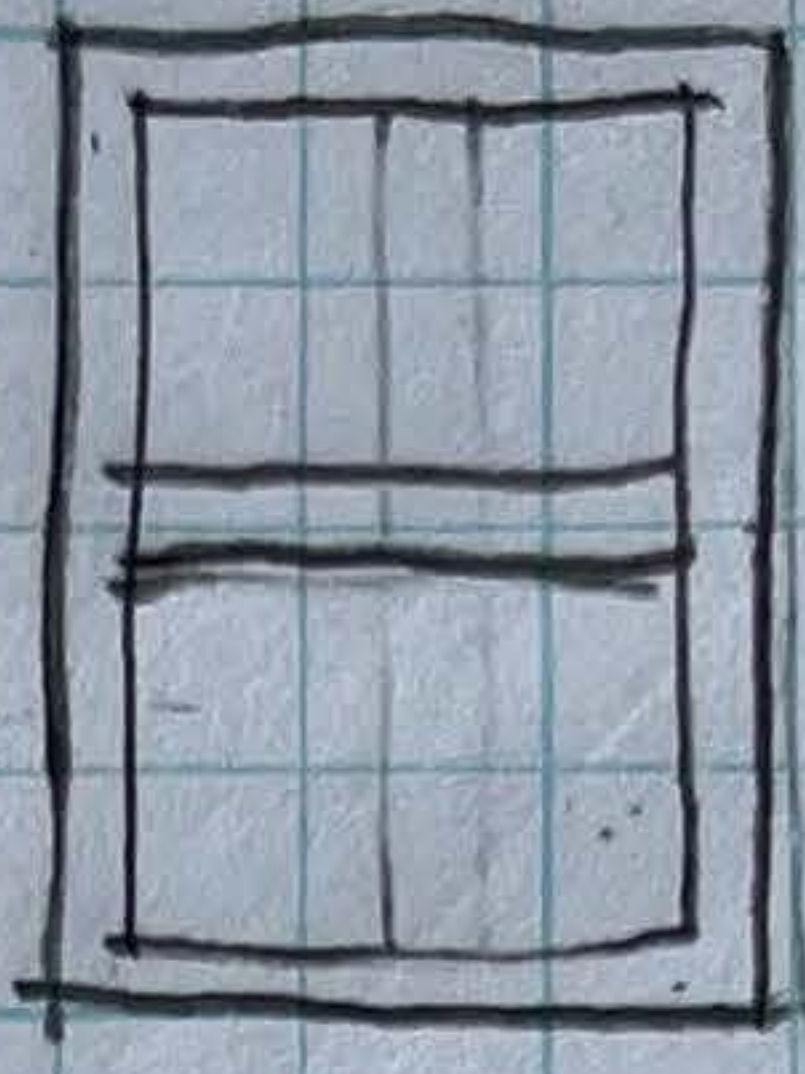


Casement with Half circle

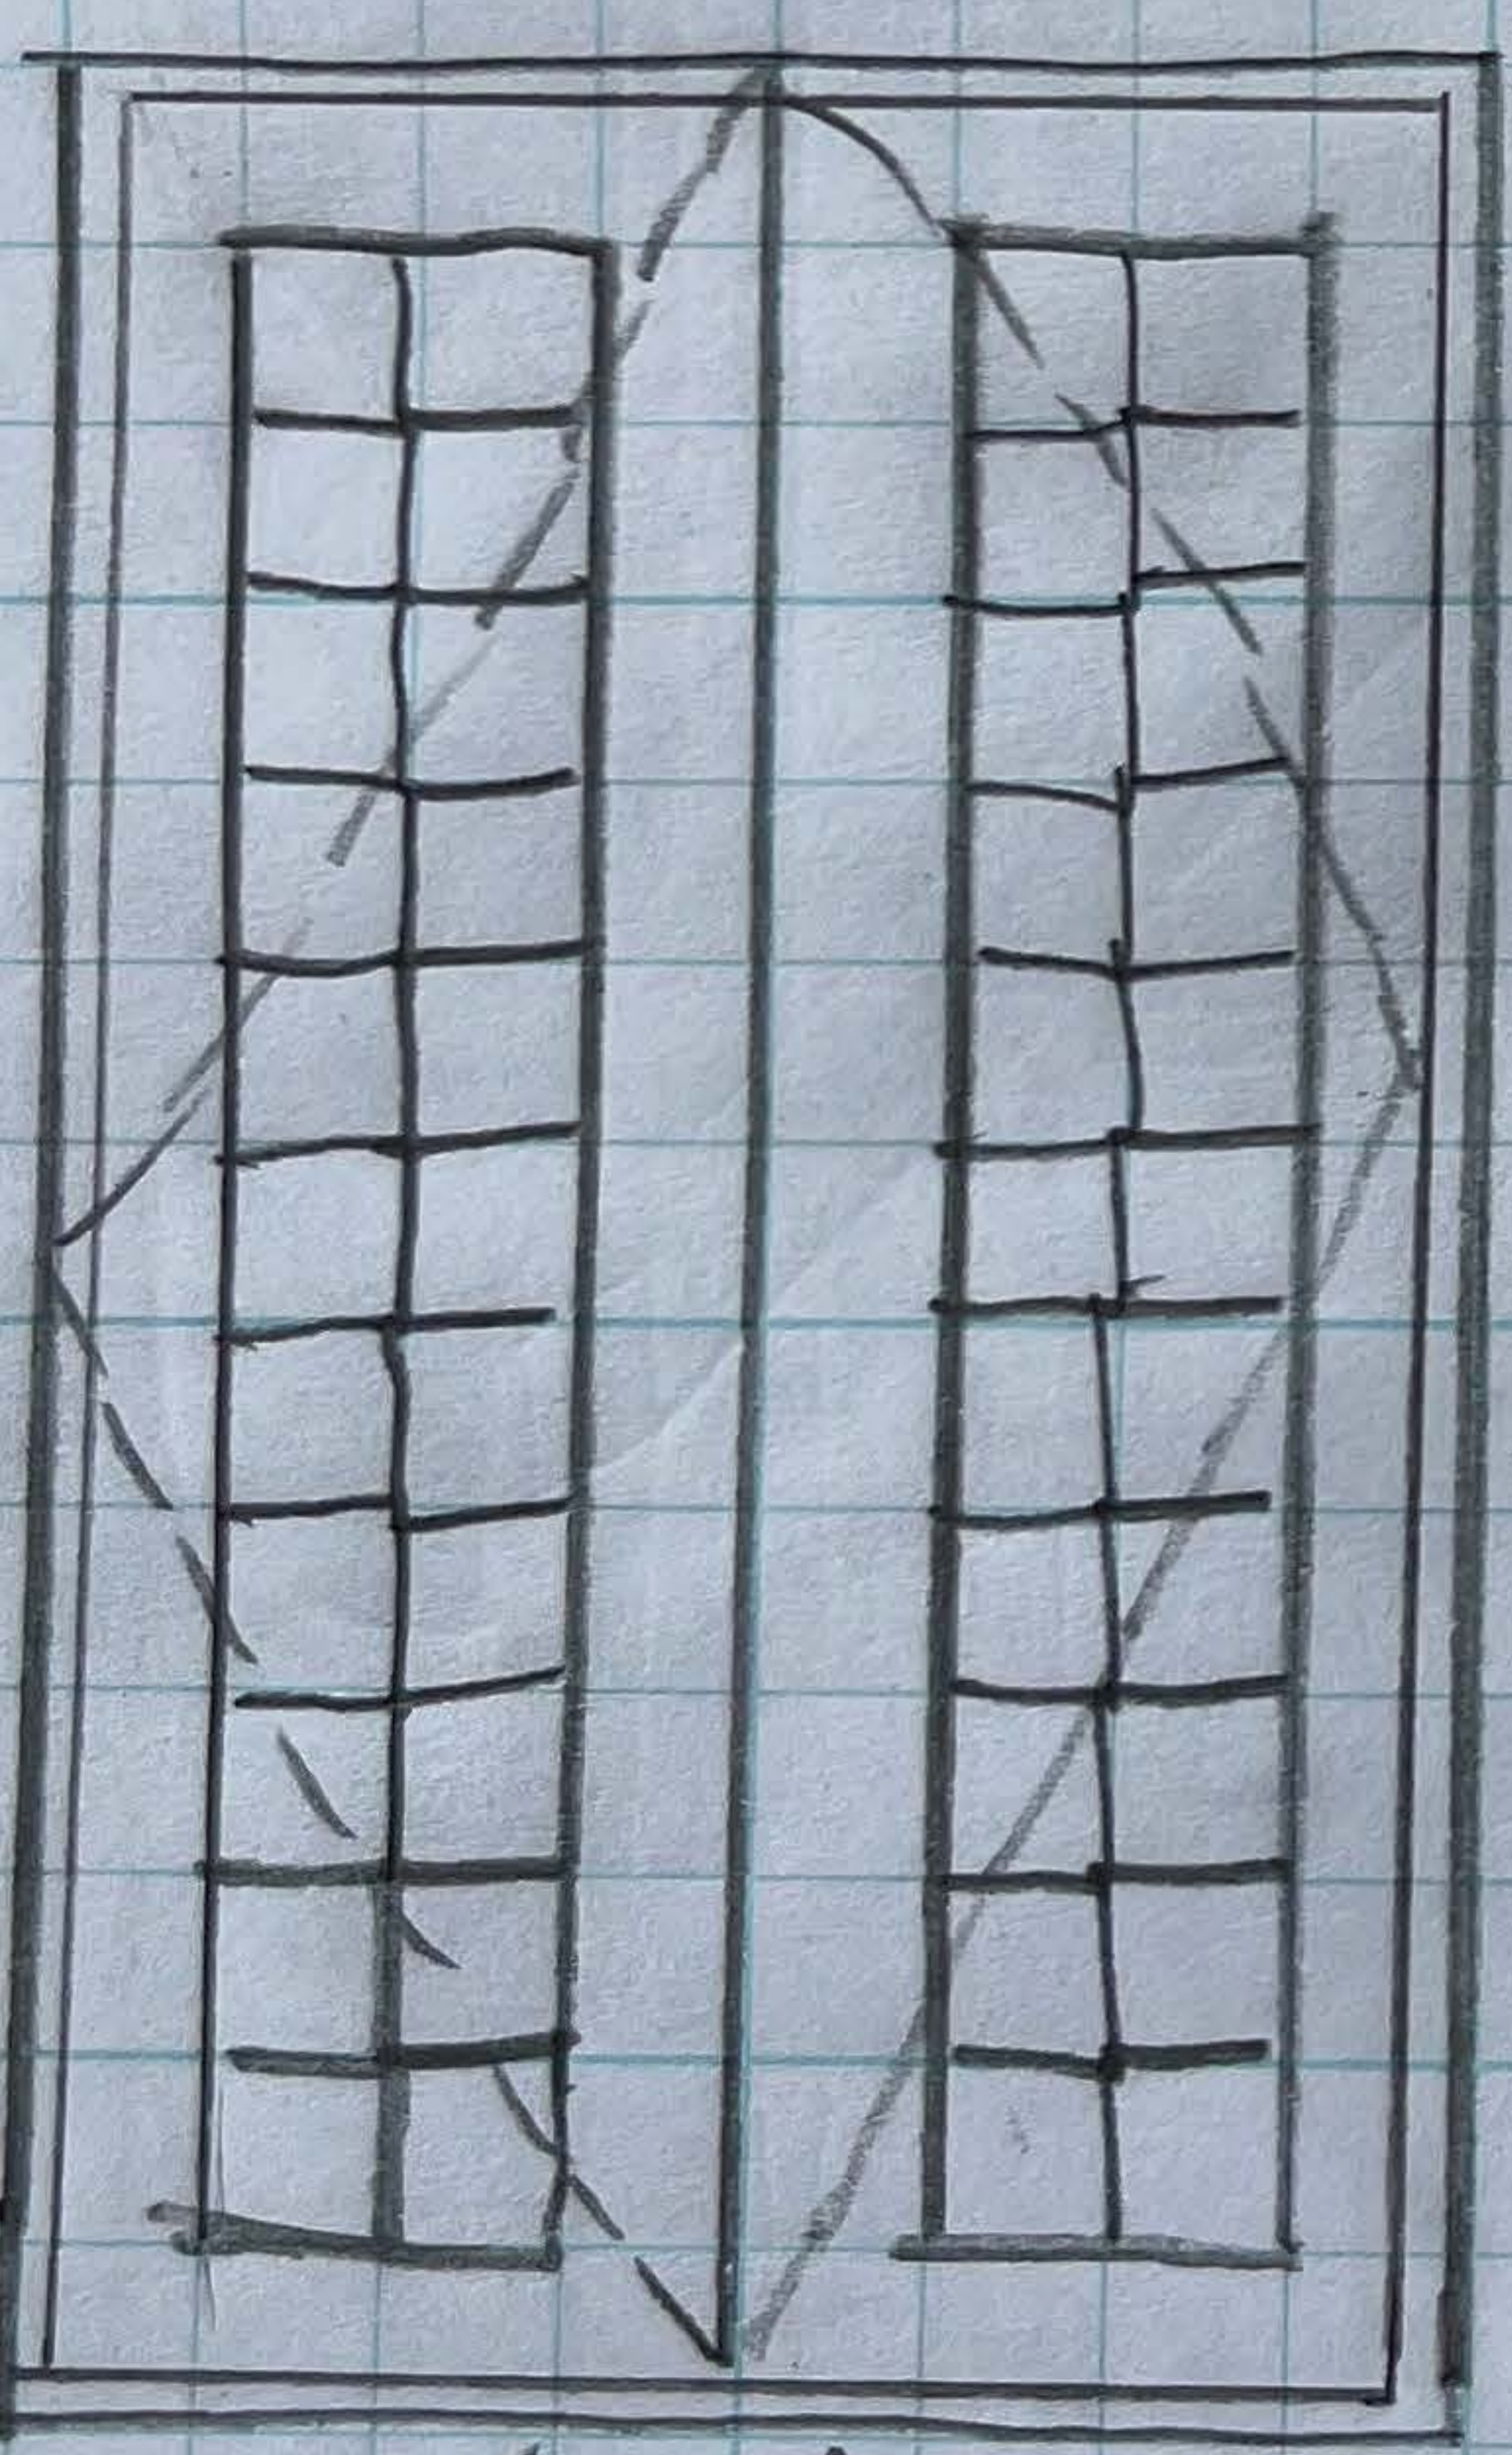

4'-0"  
French Doors

Windows and specialty Doors

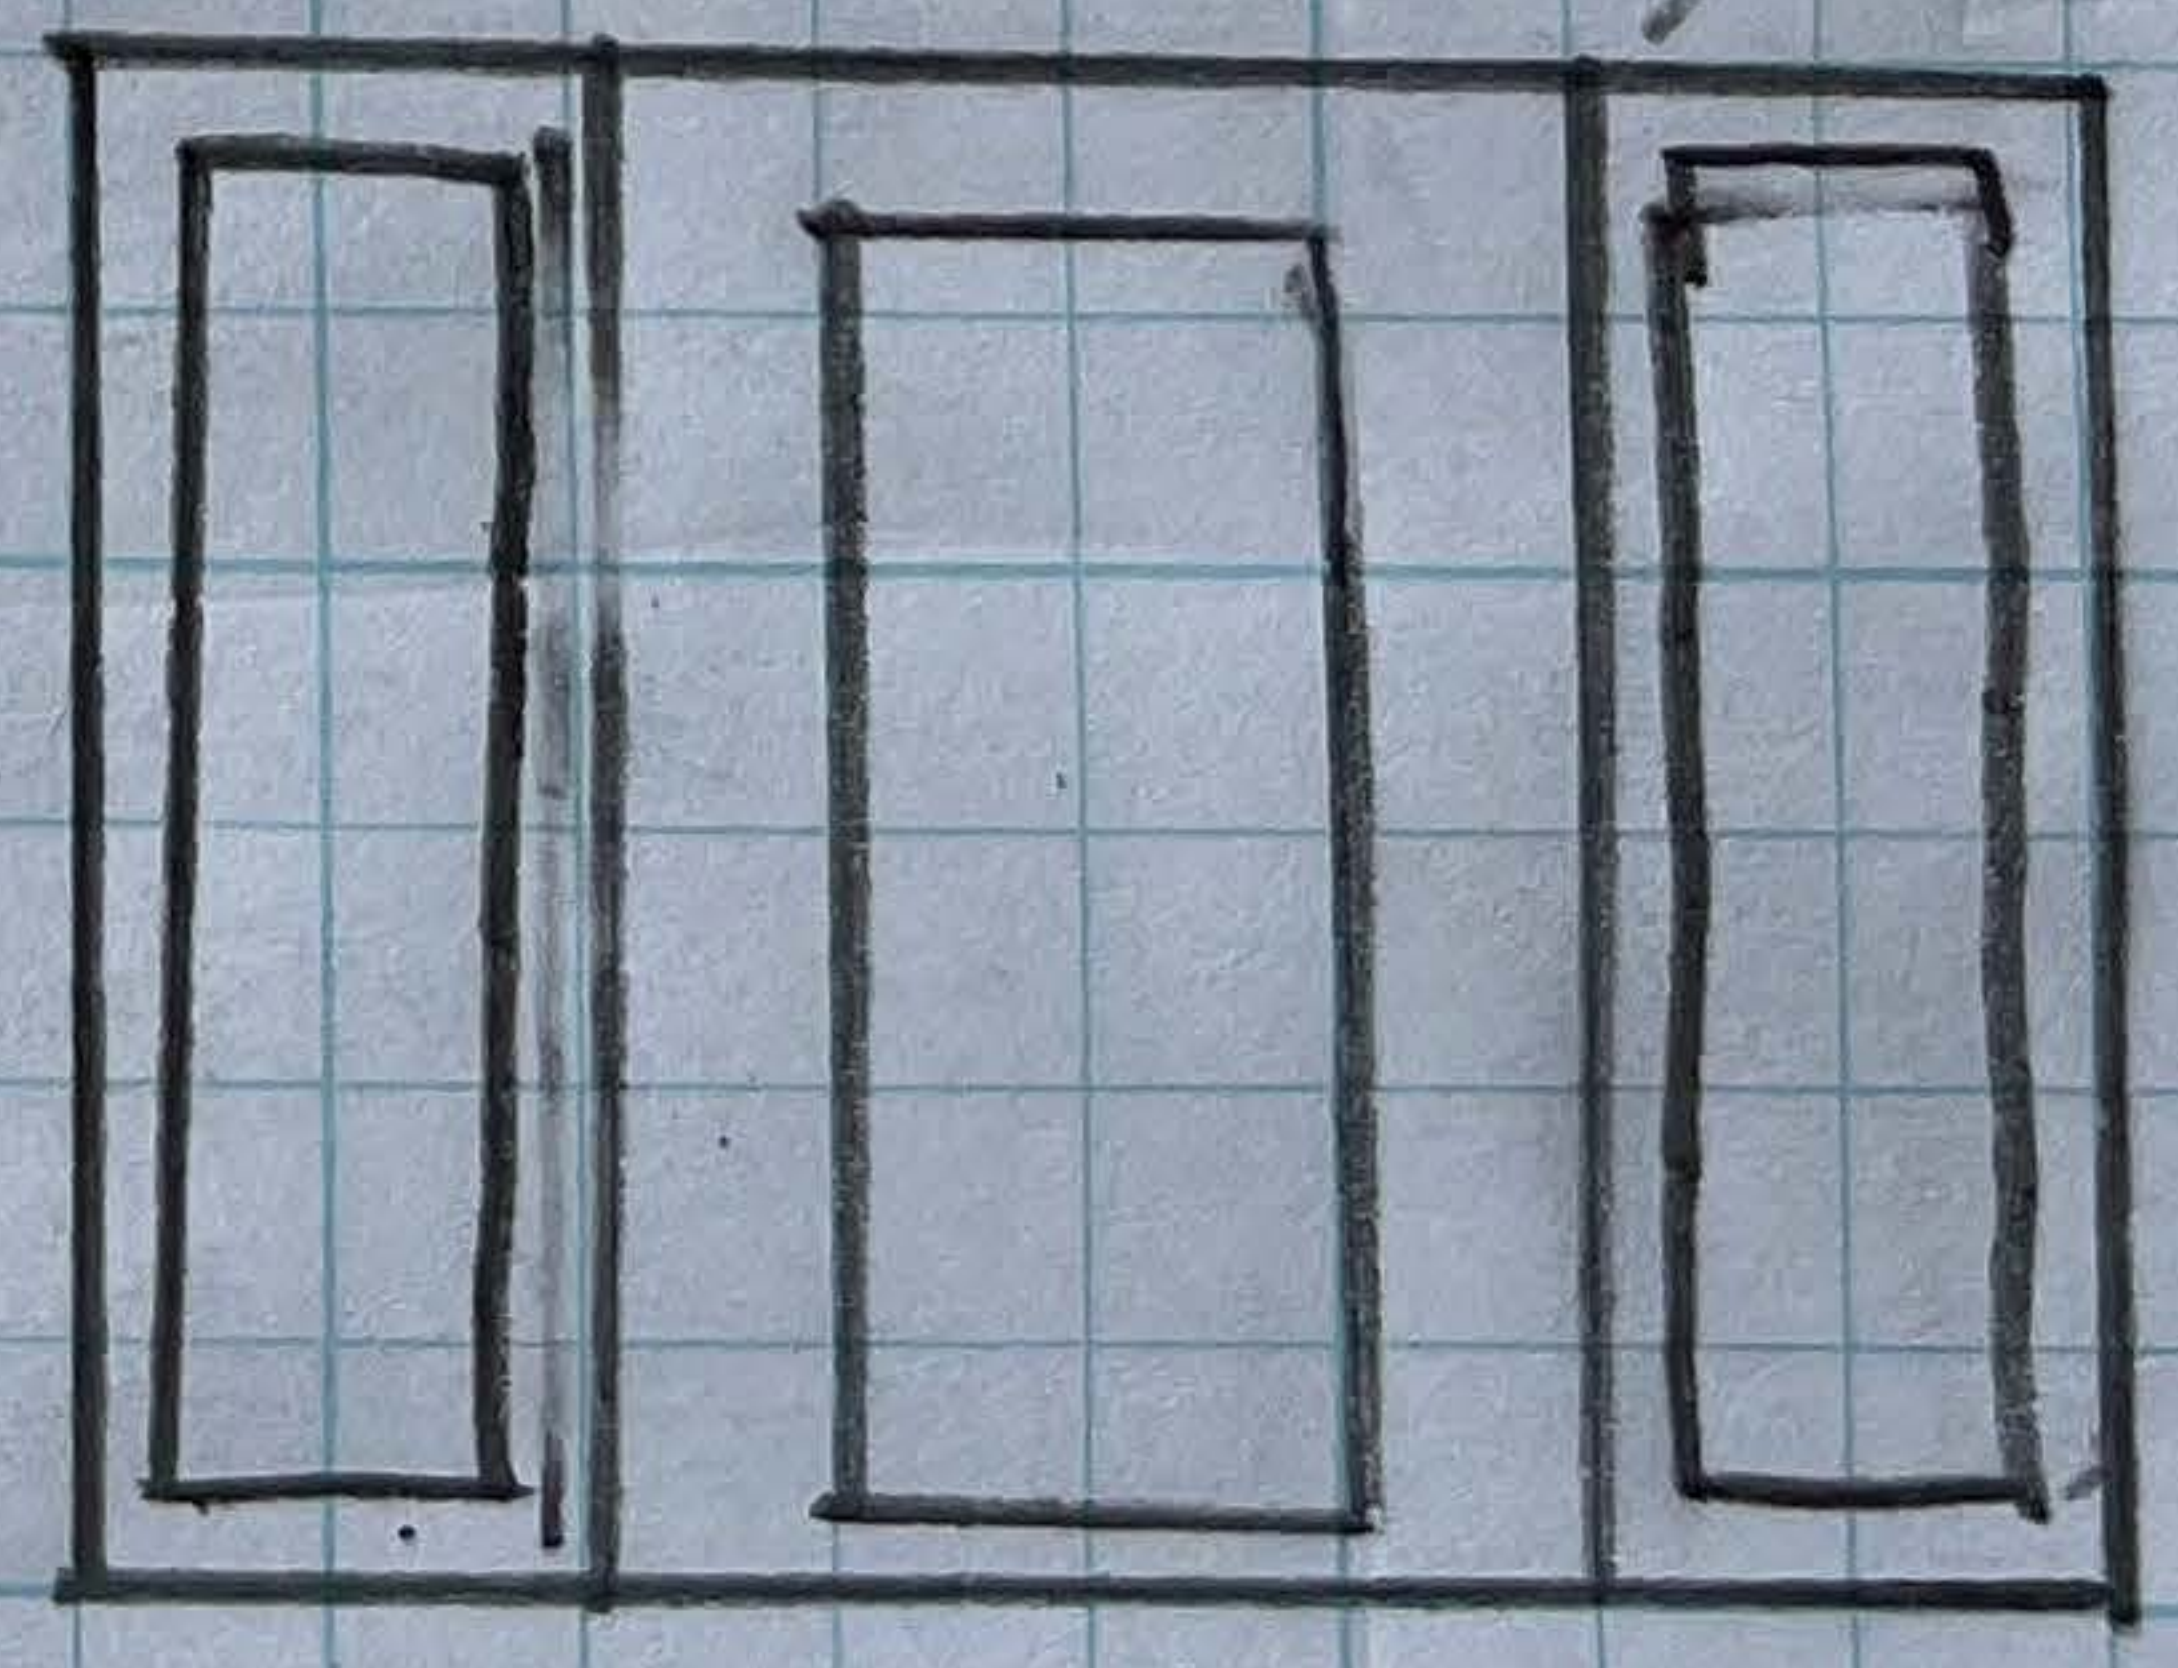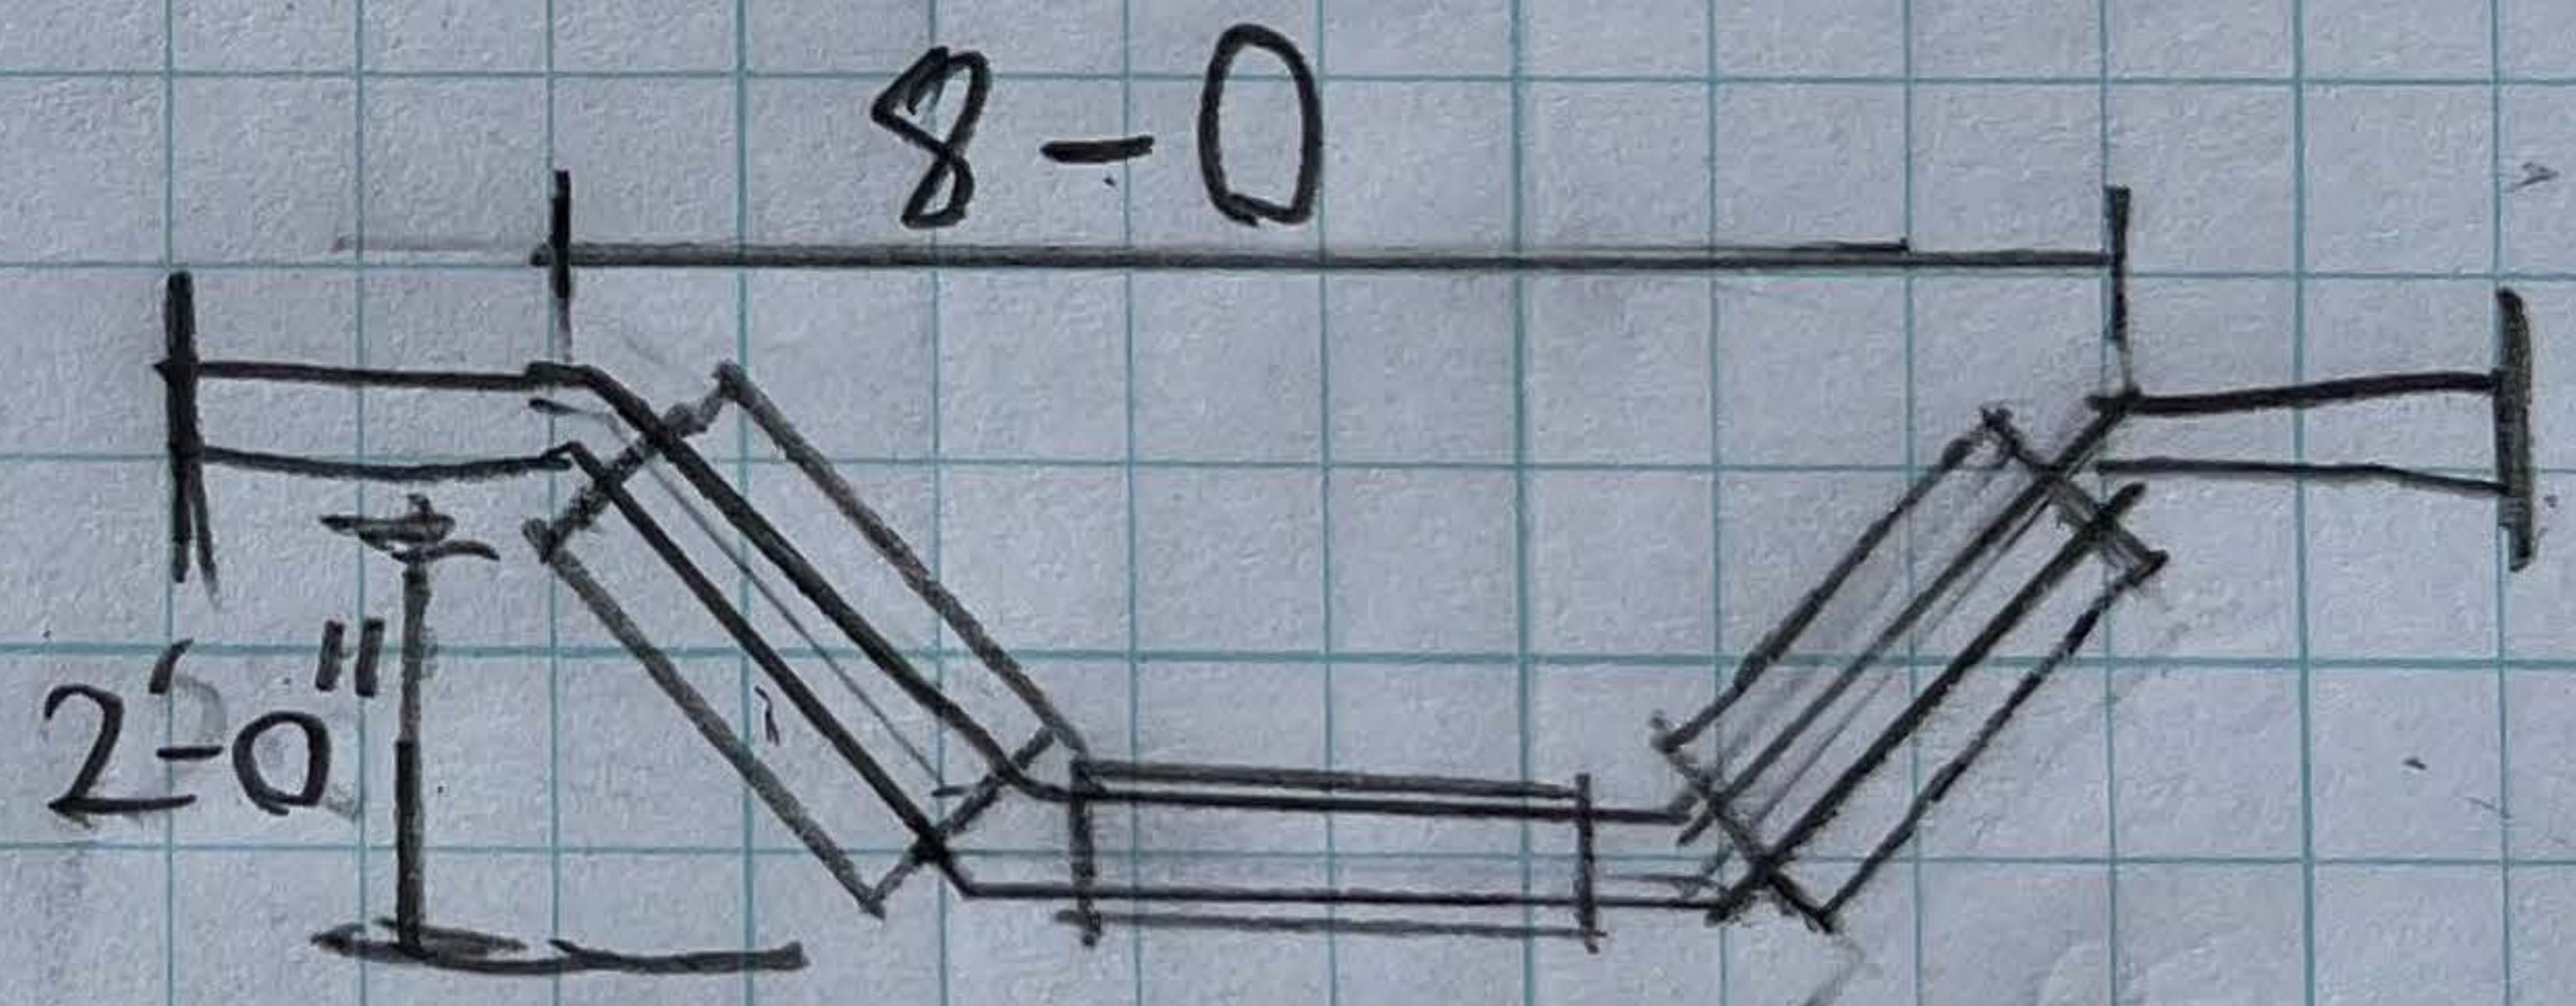

45° Bay window  
Plan and elevation  
3/8 = 1'-0"