



KITCHEN- ISLAND VIEW ELEVATION

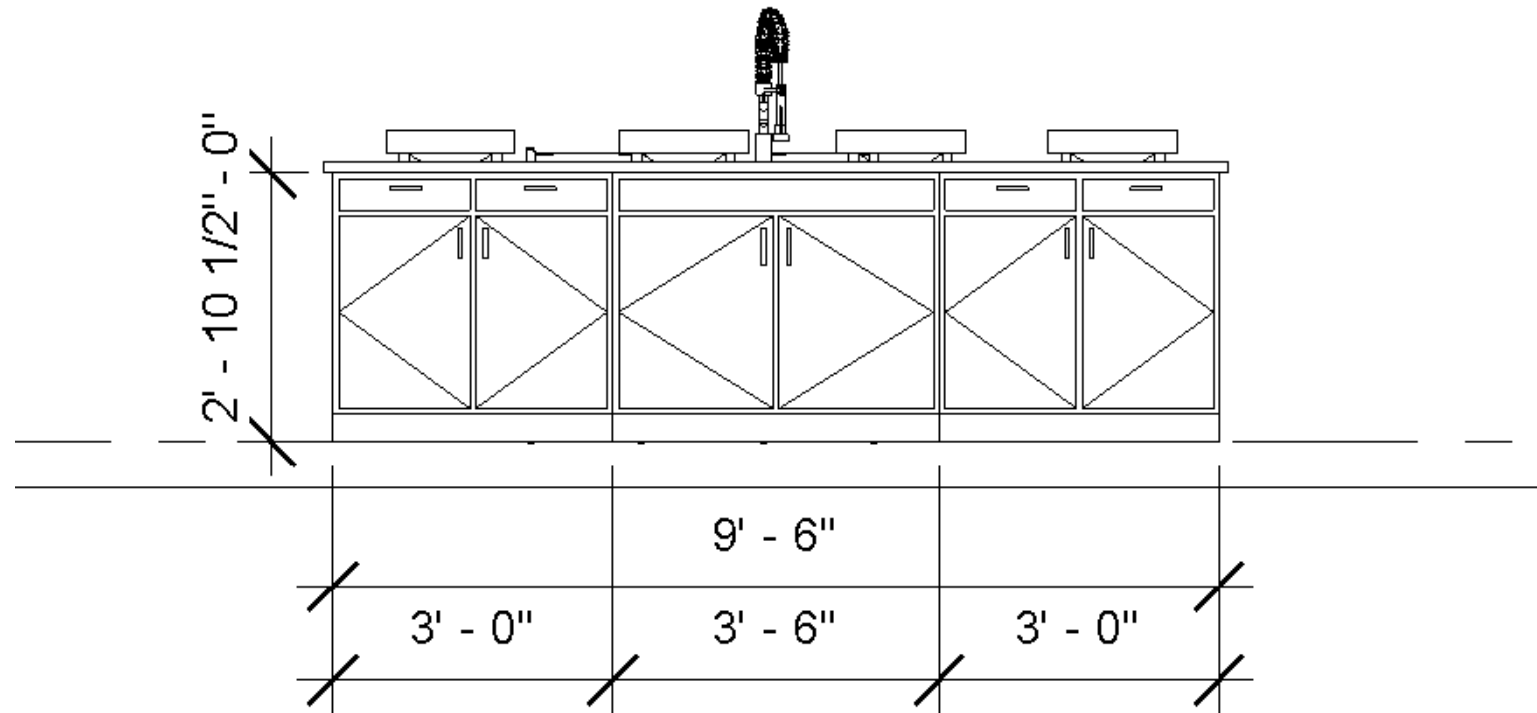



K
I
T
C
H
E
N

V
I
E
W

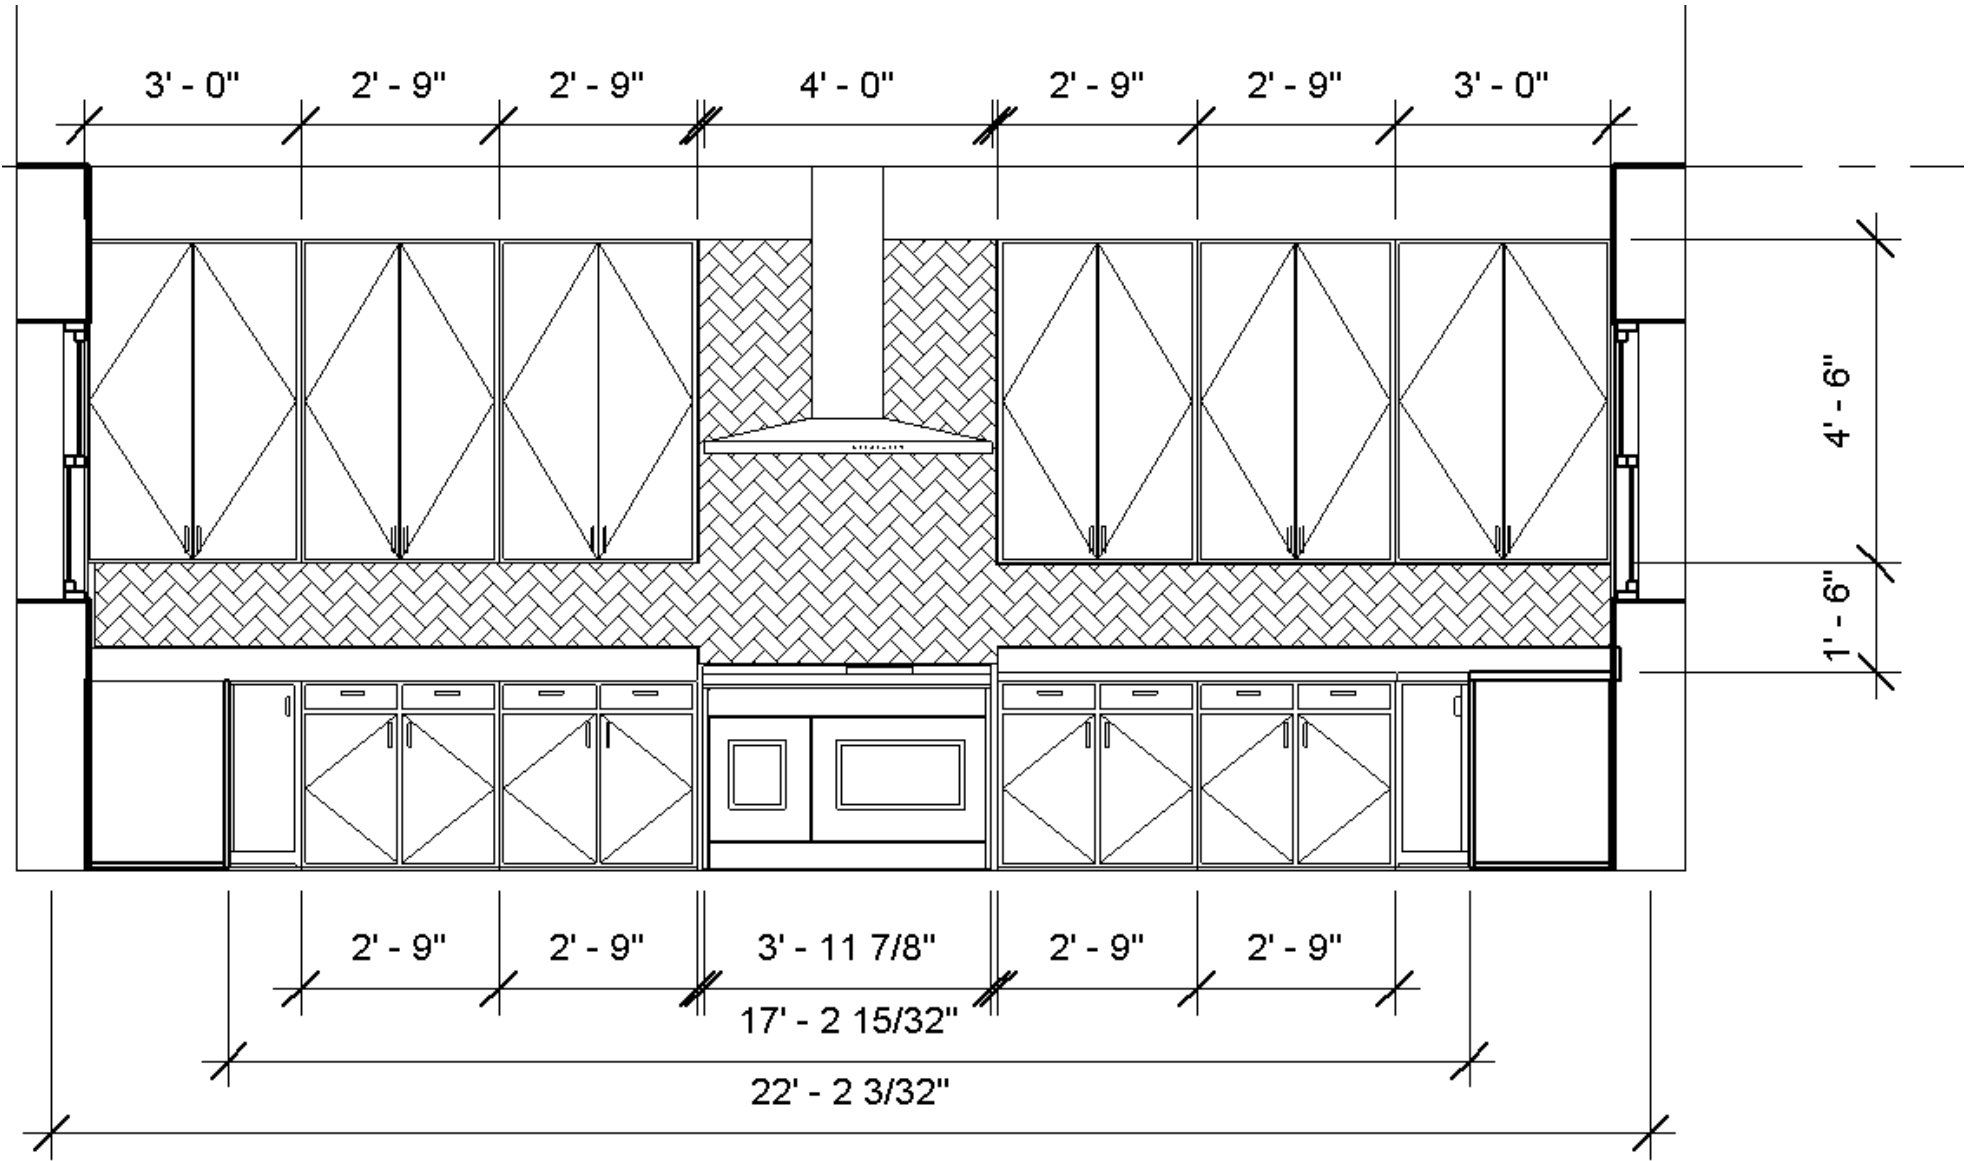

ELEVATION


MASTER BATHROOM

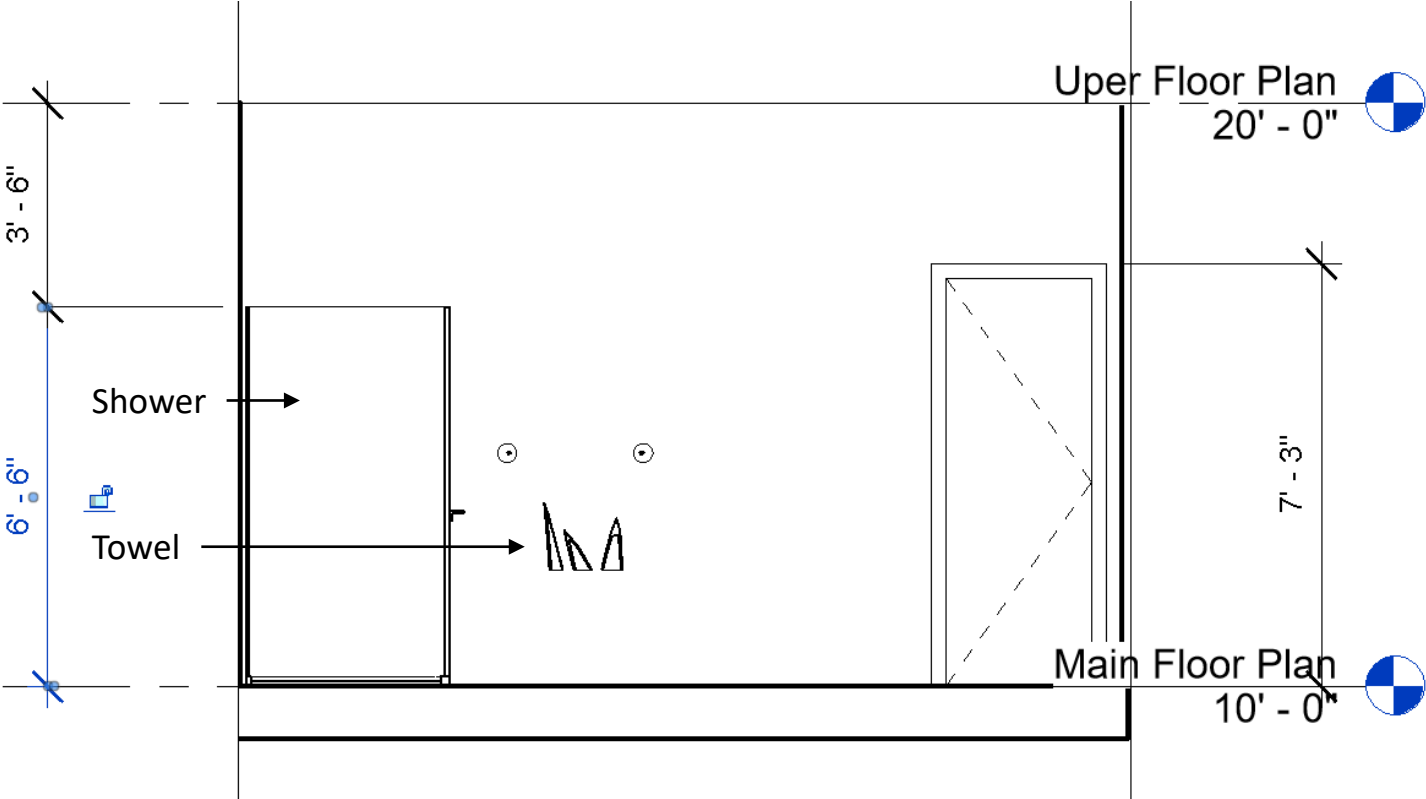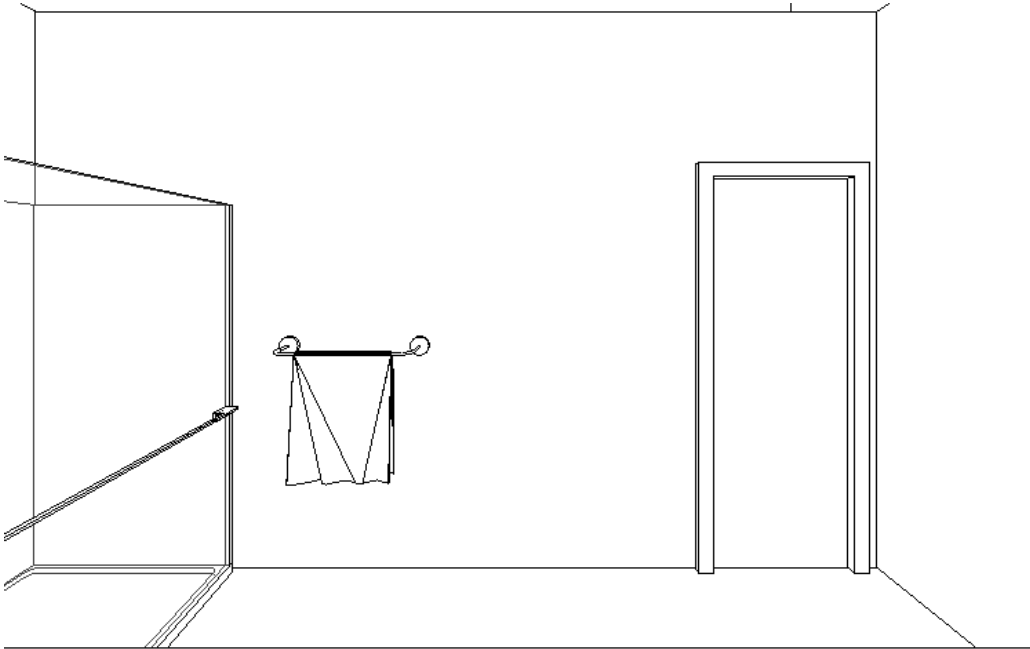

Upper Bedroom. #3 and #4 - ELEVATION

Bathroom from bedroom #3

Bathroom from bedroom #4

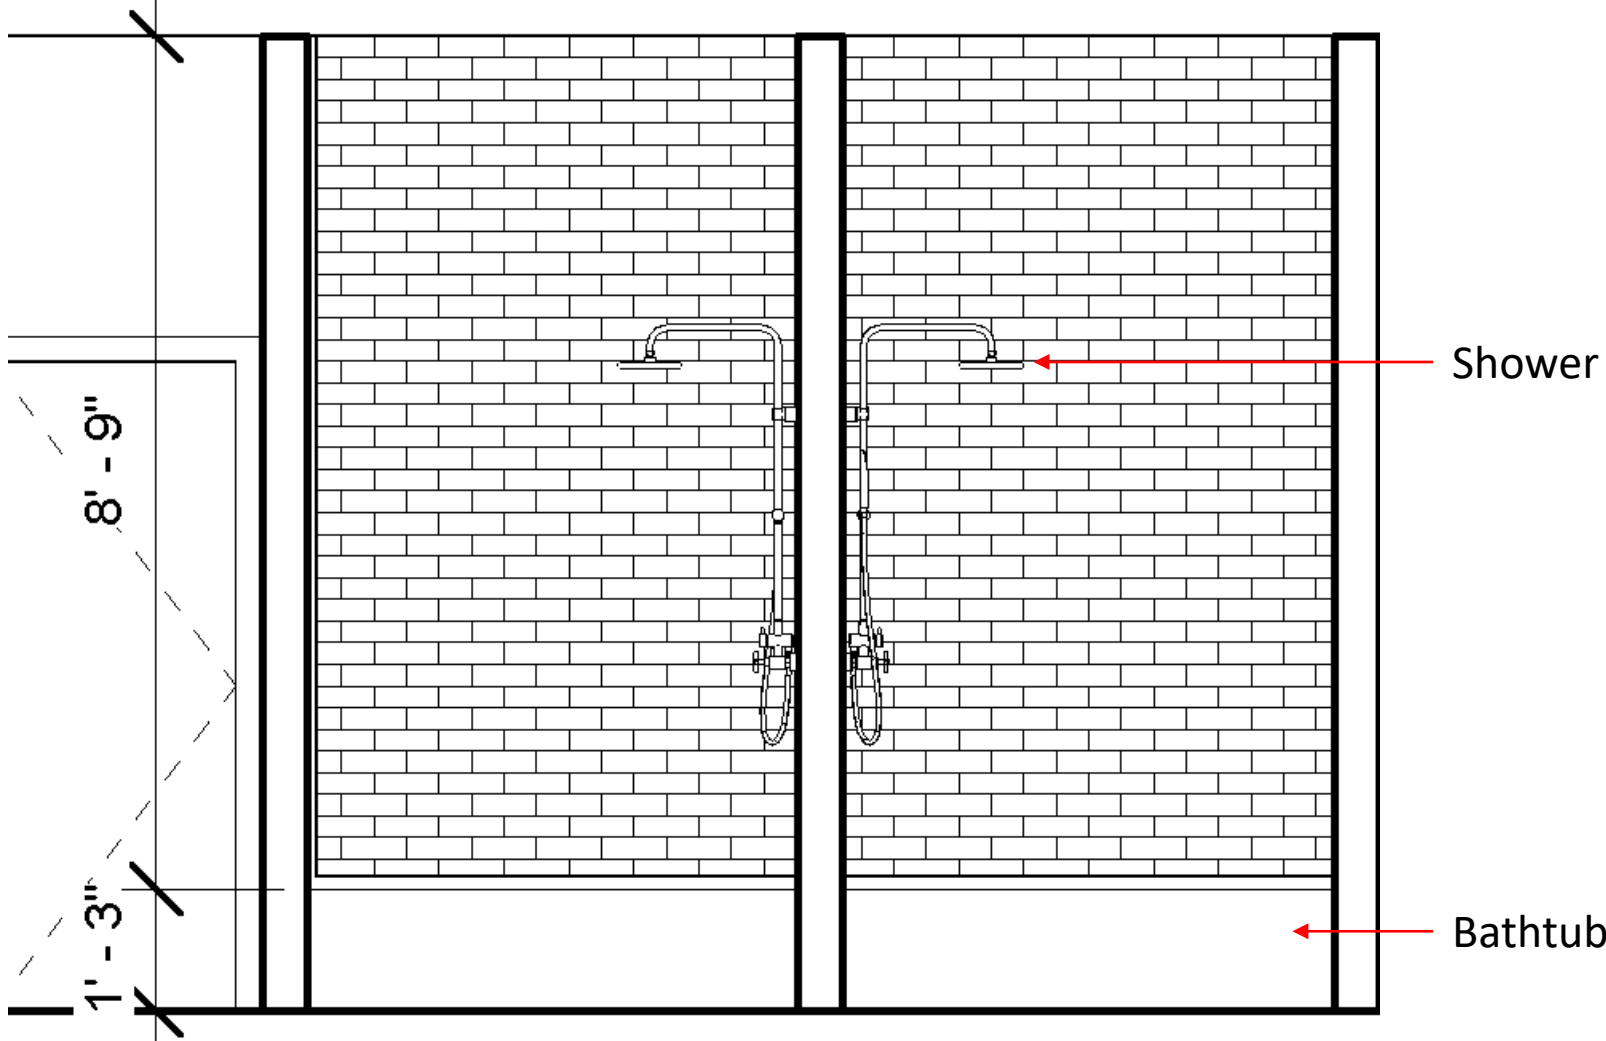

LAUNDRY ROOM ELEVATION

